



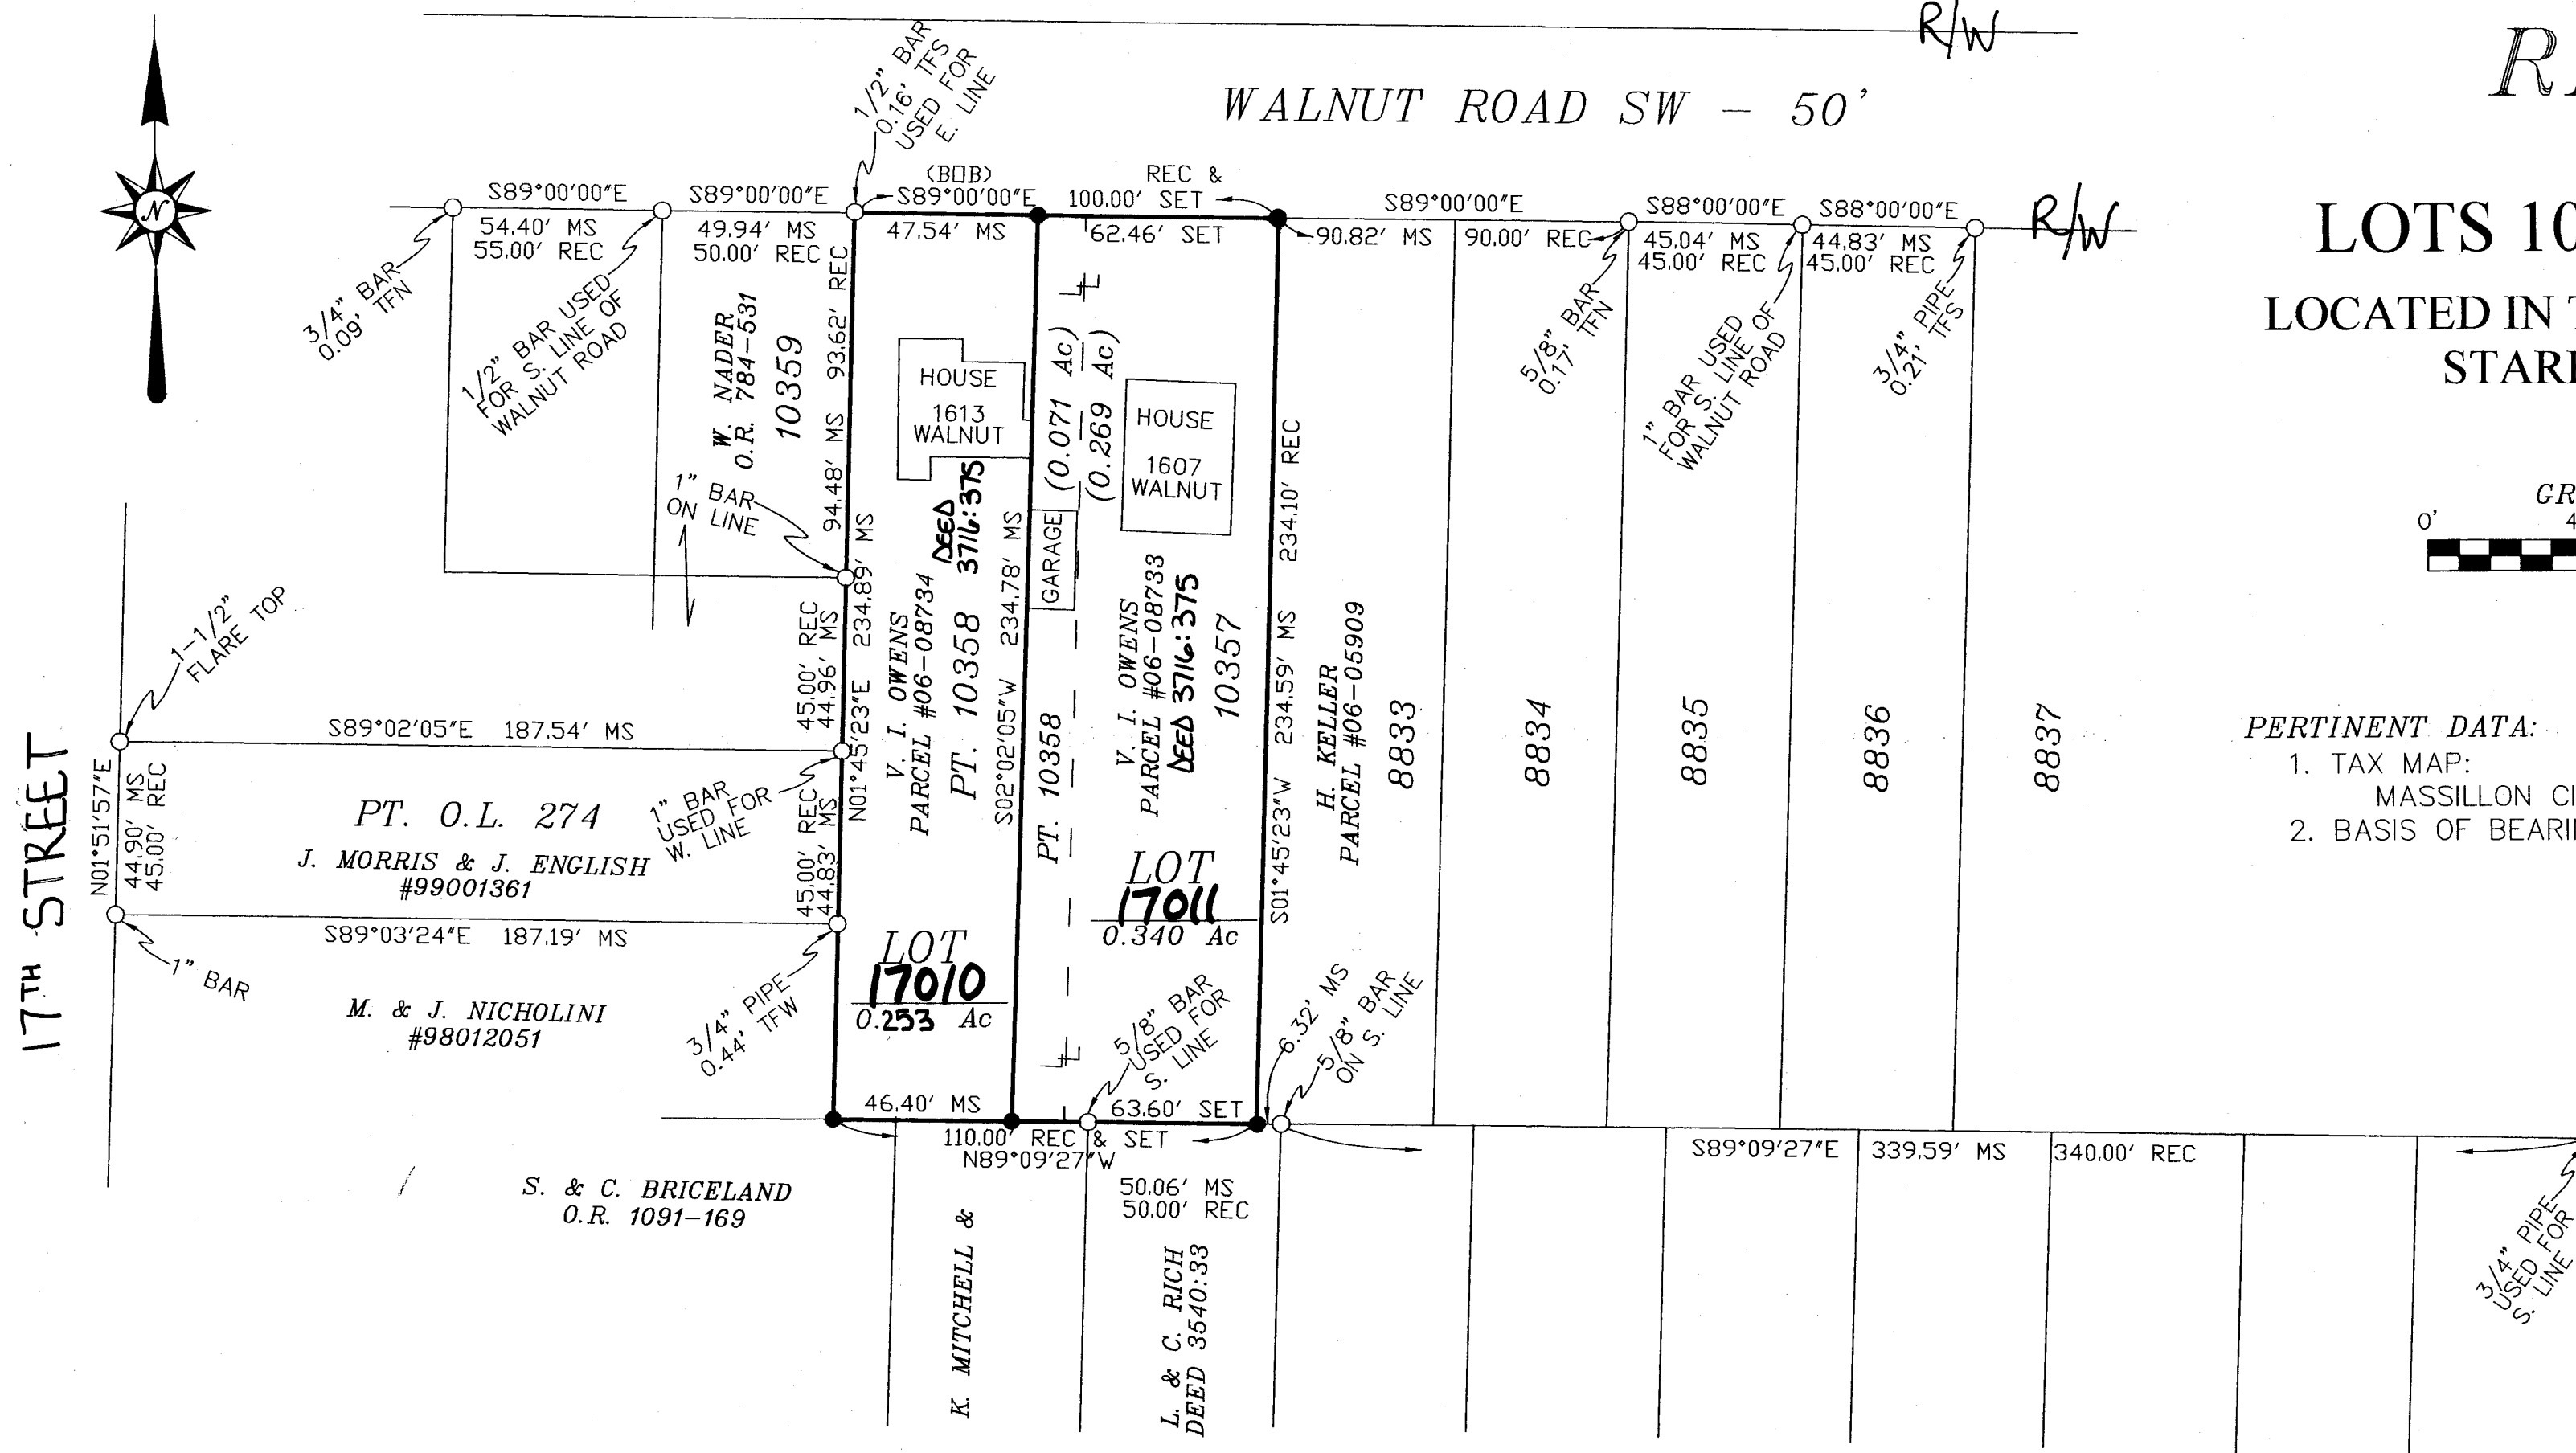

REPLAT
OF
LOTS 10357 AND 10358
LOCATED IN THE CITY OF MASSILLON,
STARK COUNTY, OHIO.

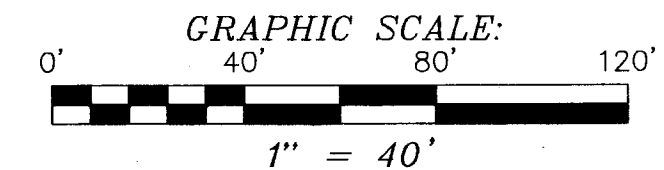

PERTINENT DATA:
1. TAX MAP:
MASSILLON CITY 51
2. BASIS OF BEARINGS, N89°00'00\"/>

LEGEND:
○ = MONUMENTATION FOUND
● = 5/8\"/>

ACKNOWLEDGEMENT

KNOW ALL MEN BY THESE PRESENTS THAT WE Velma I. Owens OWNERS OF THE LAND DELINEATED ON THIS PLAT, DO HEREBY
SWEAR THAT THE MAKING AND SIGNING OF THIS PLAT WAS OUR FREE ACT AND DEED ACCORDING TO LAW.

WITNESSES: Robert Ralston Lillian White Velma I. Owens
VELMA I. OWENS

STATE OF OHIO, S.S.
COUNTY OF STARK.

BEFORE ME A NOTARY PUBLIC IN AND FOR SAID COUNTY DID PERSONALLY APPEAR VELMA OWENS WHO ACKNOWLEDGE SIDE
DID SIGN THE FOREGOING INSTRUMENT AND THAT THE SAME WAS THEIR FREE ACT AND DEED AS REQUIRED BY LAW.
IN WITNESS WHEREOF, I HERETO SET ME HAND AND SEAL THIS 22 DAY OF JULY, 2005.

Sam Kousagan
NOTARY PUBLIC

MY COMMISSION EXPIRES 07/28/2005
Sam Kousagan, Notary
State of Ohio
My Commission Expires: 07/28/2005

PLANNING COMMISSION

APPROVED BY THE CITY PLANNING COMMISSION AT A MEETING HELD July 13, 2005 200507280049747
Sam Kousagan CHAIRMAN SD SECRETARY

CITY COUNCIL

ACCEPTED BY THE CITY COUNCIL OF MASSILLON, OHIO BY ORDINANCE NO. _____ PASSED _____, 2005.

COUNCIL ACCEPTANCE NOT NECESSARY, NO STREET DEDICATION HEREON,
PER SECTION 1107.3(b)(3) CODIFIED ORDINANCES OF MASSILLON, OHIO.

PRESIDENT

CLERK

NEW LOT NUMBERS 17010 17011 ASSIGNED BY CITY OF MASSILLON, OHIO.


SD
CITY OF MASSILLON ENGINEER

ENTERED FOR TRANSFER THIS 28th DAY OF JULY, 2005

Kim R. Ruiz
COUNTY AUDITOR JP deputy

RECEIVED FOR RECORD THIS 28 DAY OF JULY, 2005
RECORDED IN INSTRUMENT NO. 200507280049747

Rick Campbell
COUNTY RECORDER

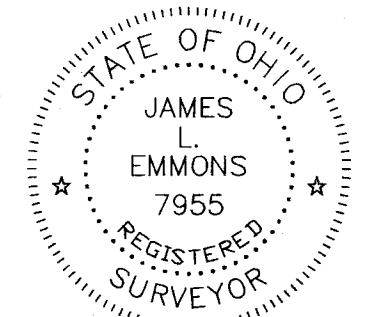

I HEREBY CERTIFY THAT THIS MAP REPRESENTS A
SURVEY PERFORMED BY ME THAT CONFORMS TO THE
MINIMUM STANDARDS FOR BOUNDARY SURVEYS
IN THE STATE OF OHIO, 4733-37.

James L. Emmons 6-15-05
JAMES L. EMMONS S-7955

REPLAT		
DRAWN	DATE	 Hinton Surveying Services 1315 Greenfield Ave. SW Canton, Ohio 44706 Ph. 330-452-9070 Fax. 330-452-5950
APPROVED	DATE	
SCALE	SHEET	PROJECT NO. 747E
1" = 40'		RALSTON

05 PS 19