


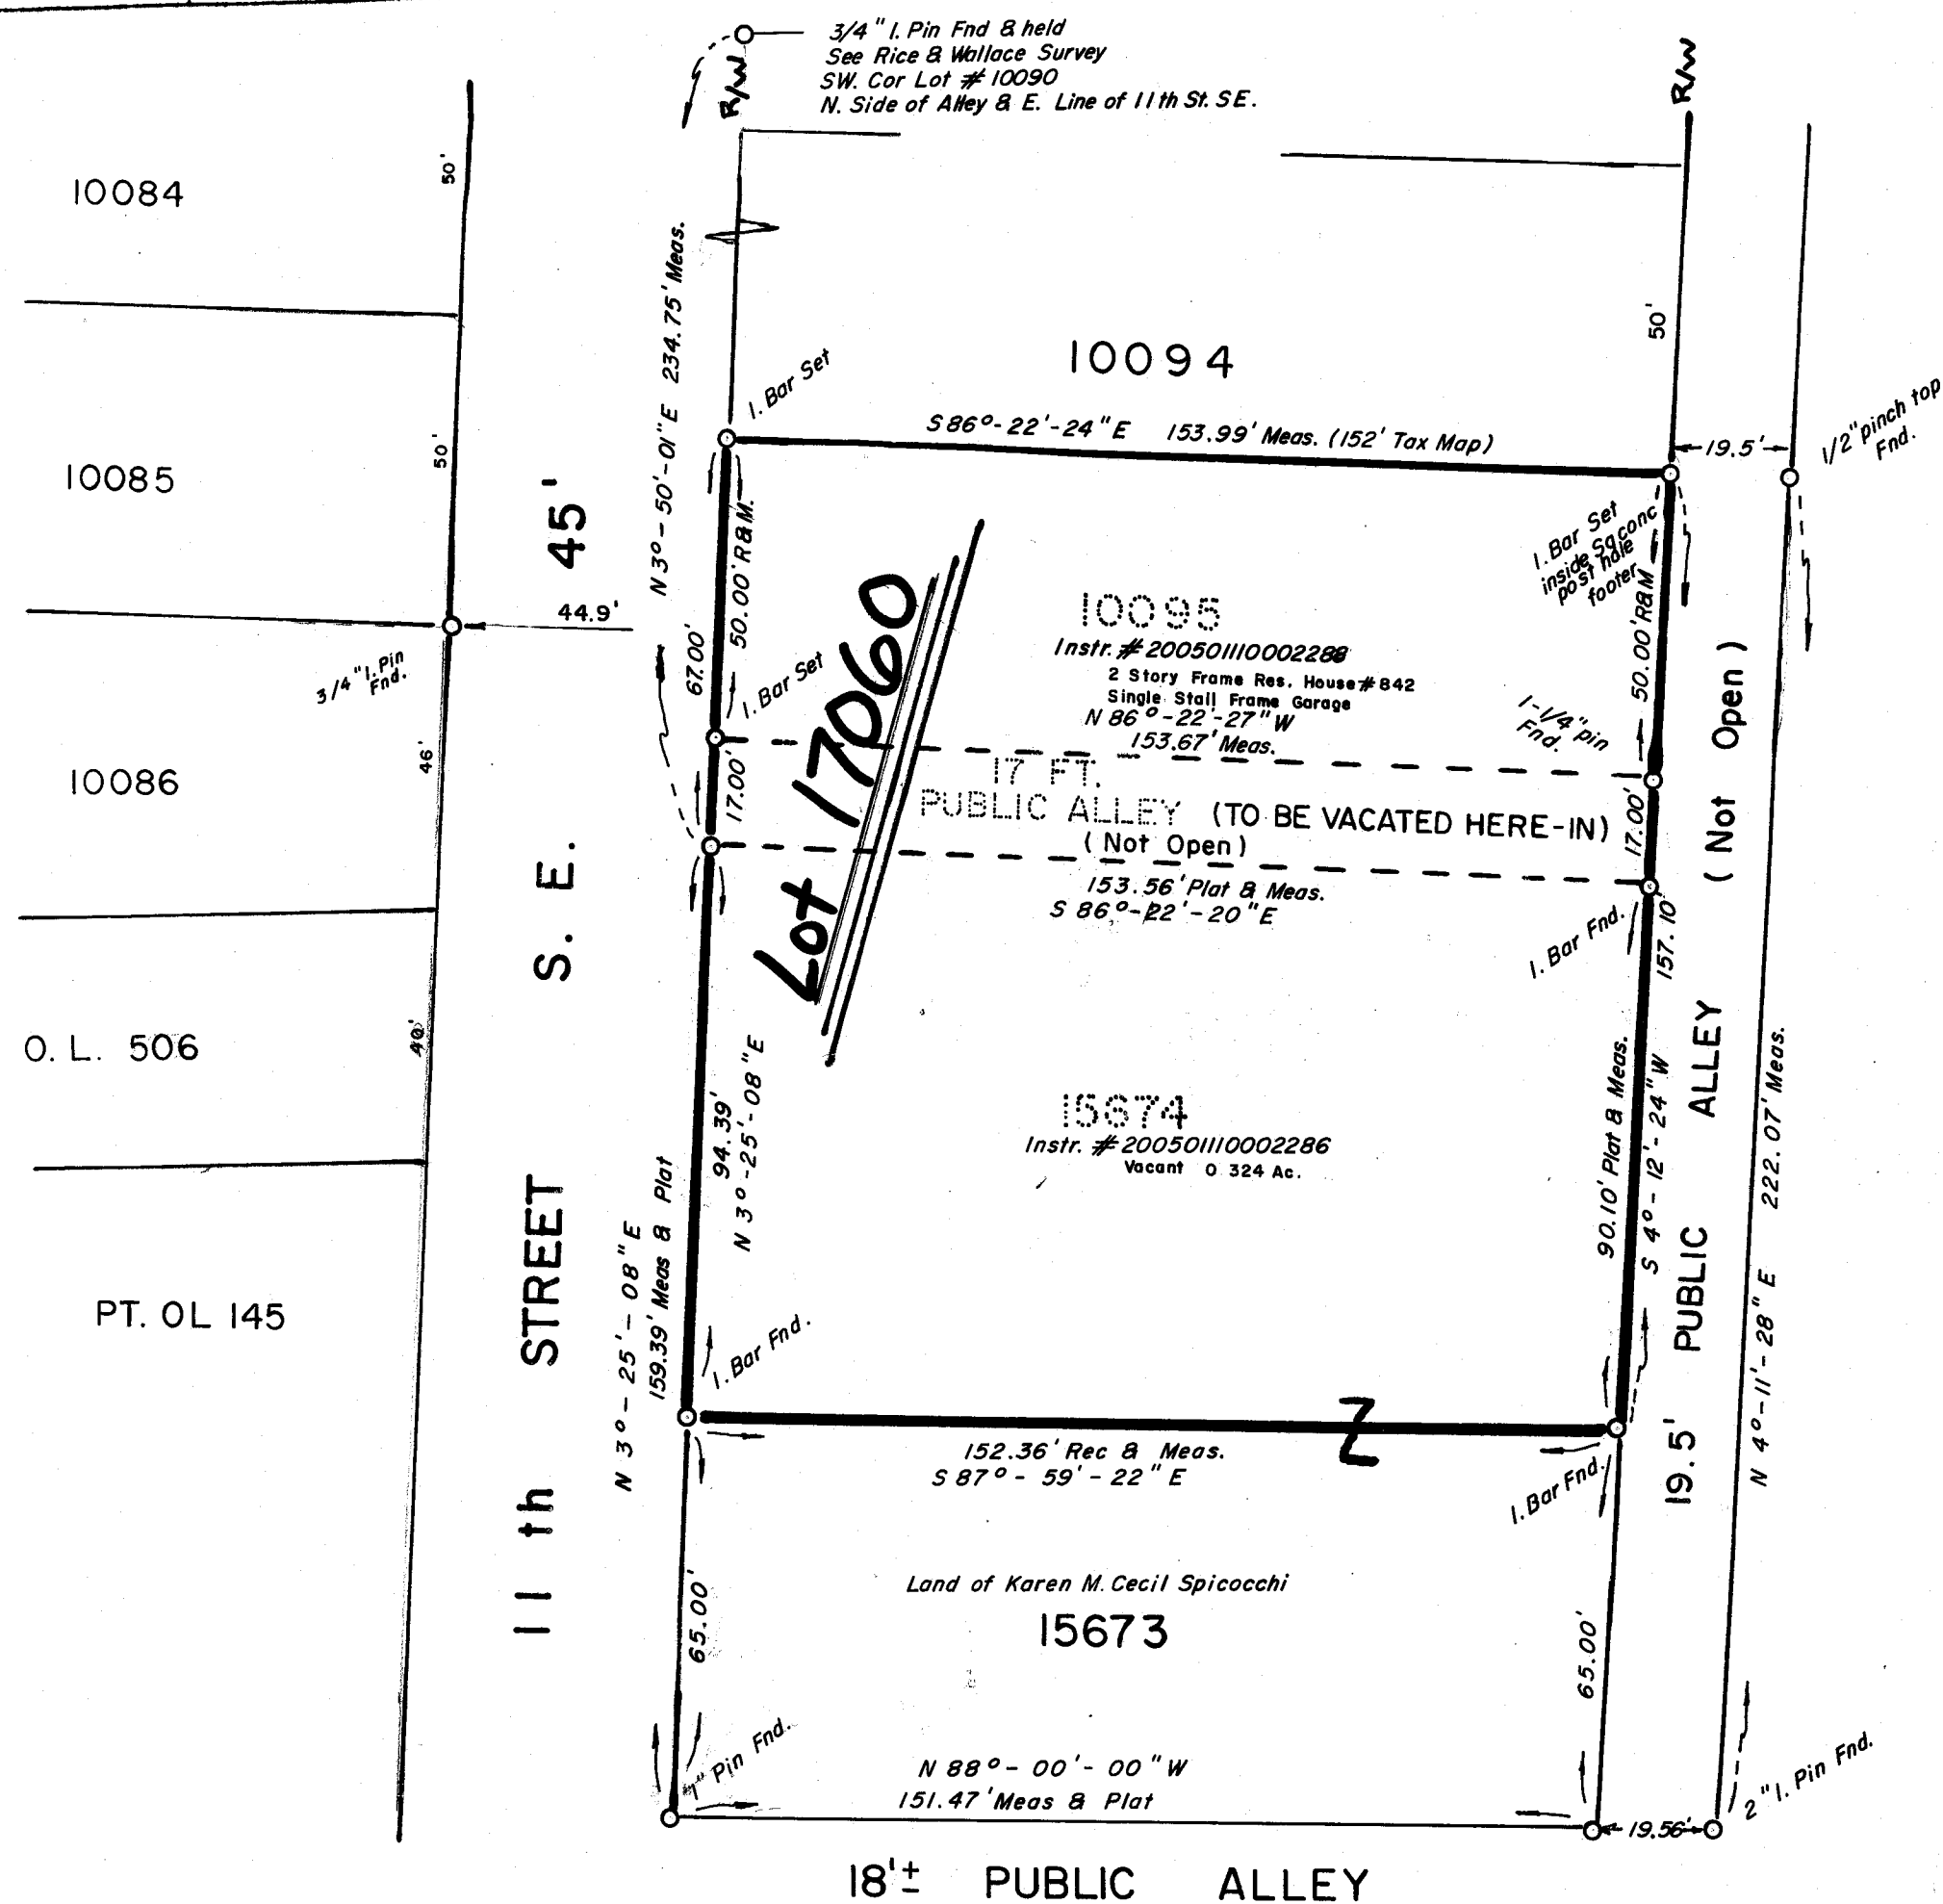

ALLEY VACATION & REPLAT OF LOTS

Being Lot Numbers 10095 and 15674, and a 17' public alley, which runs easterly from 11th St. S.E., the length of said lots 10095 and 15674, and between, to the west line of a 19.5' public alley, in the City of Massillon, County of Stark, Ohio.

SCALE: 1" = 30'



BASIS OF BEARING: Taken from Plat Book 65, Page 45, of a Replat of Out Lot 146 into Lots 15673 & 15674 and using the west line of said lots as N 30°-25'-08" E, by R. C. Hinton.


REFS USED:

Replat of Lots 7/21/98 by R.C. Hinton Plat Book 65, Page 45.
Rice & Wallace Survey 4/6/40
Piper Survey 2/17/57
Wagoner Survey 6/12/61
Deeds
Tax Map Mass. # 54

SUMMARY OF AREA TO BE REPLATED	
Lot Number 15674	0.324 Ac.
17' Public Alley	0.060 Ac.
Lot Number 10095	0.177 Ac.
Total	0.561 Ac.

DATE: SEPT. 10, 2005

Orville R. DeBos, Jr.
Orville R. DeBos, Jr.
Reg. Surveyor # 5823
2327 - Carlene Ave. S.W.
Massillon, Ohio 44647
330 - 837 - 2678

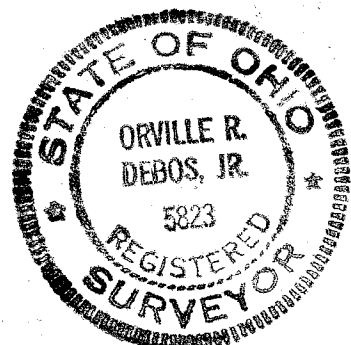

FOR: SPICOCCHI

CERTIFICATION

I hereby certify the adjacent to be correct, as surveyed by me this 10th day of September, 2005.

Orville R. DeBos, Jr.
Orville R. DeBos, Jr.
Reg. Surveyor # 5823

PLANNING COMMISSION

Approved by the Massillon Planning Commission at a meeting held August 10, 2005.

Orville R. DeBos, Jr.
CHAIRMAN

Orville R. DeBos, Jr.
SECRETARY

CITY COUNCIL

Accepted by the City Council of Massillon, Ohio, by ord. no. 93-2005 passed this 3rd day of October, 2005.

Mary Beth Bailey
CLERK

Glenn Amador
PRESIDENT

MASSILLON CITY ENGINEER

Lot Number 17060 assigned by the Massillon City Engineer.

Orville R. DeBos, Jr.
CITY ENGINEER

ACKNOWLEDGEMENT

Know all men by these present, that we the undersigned owners of the land delineated hereon, do hereby acknowledge the signing of the same to be our free act and deed, and do hereby replat our land.

WITNESS

Wayne A. Cecil
WAYNE A. CECIL
Kathleen J. Cecil
KATHLEEN J. CECIL

OWNERS

Karen M. Cecil Spicocchi
KAREN M. CECIL SPICOCCHI
HTTA KAREN M. CECIL

COUNTY OF STARK STATE OF OHIO ss.

Before me, a Notary Public, in and for said county, did personally appear, the above, who acknowledge the signing of the same to be their free act and deed according to law. In witness whereof, I hereunto set my hand and seal this 1st day of Oct, 2005.
My commission expires Oct 2, 2006.

Kym H. Karam
NOTARY PUBLIC

STARK COUNTY AUDITOR


Entered for transfer this 9th day of November, 2005.

Kym H. Karam
STARK COUNTY AUDITOR
By Patricia A. Adlet, Chief Deputy

STARK COUNTY RECORDER

Received for record this 9 day of November, 2005.
Recorded in Volume * Page, this 9 day of November, 2005.

* 200511090075553

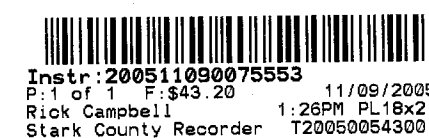

Rich Campbell
STARK COUNTY RECORDER

FILE NO. ACC. NO. 05 P521