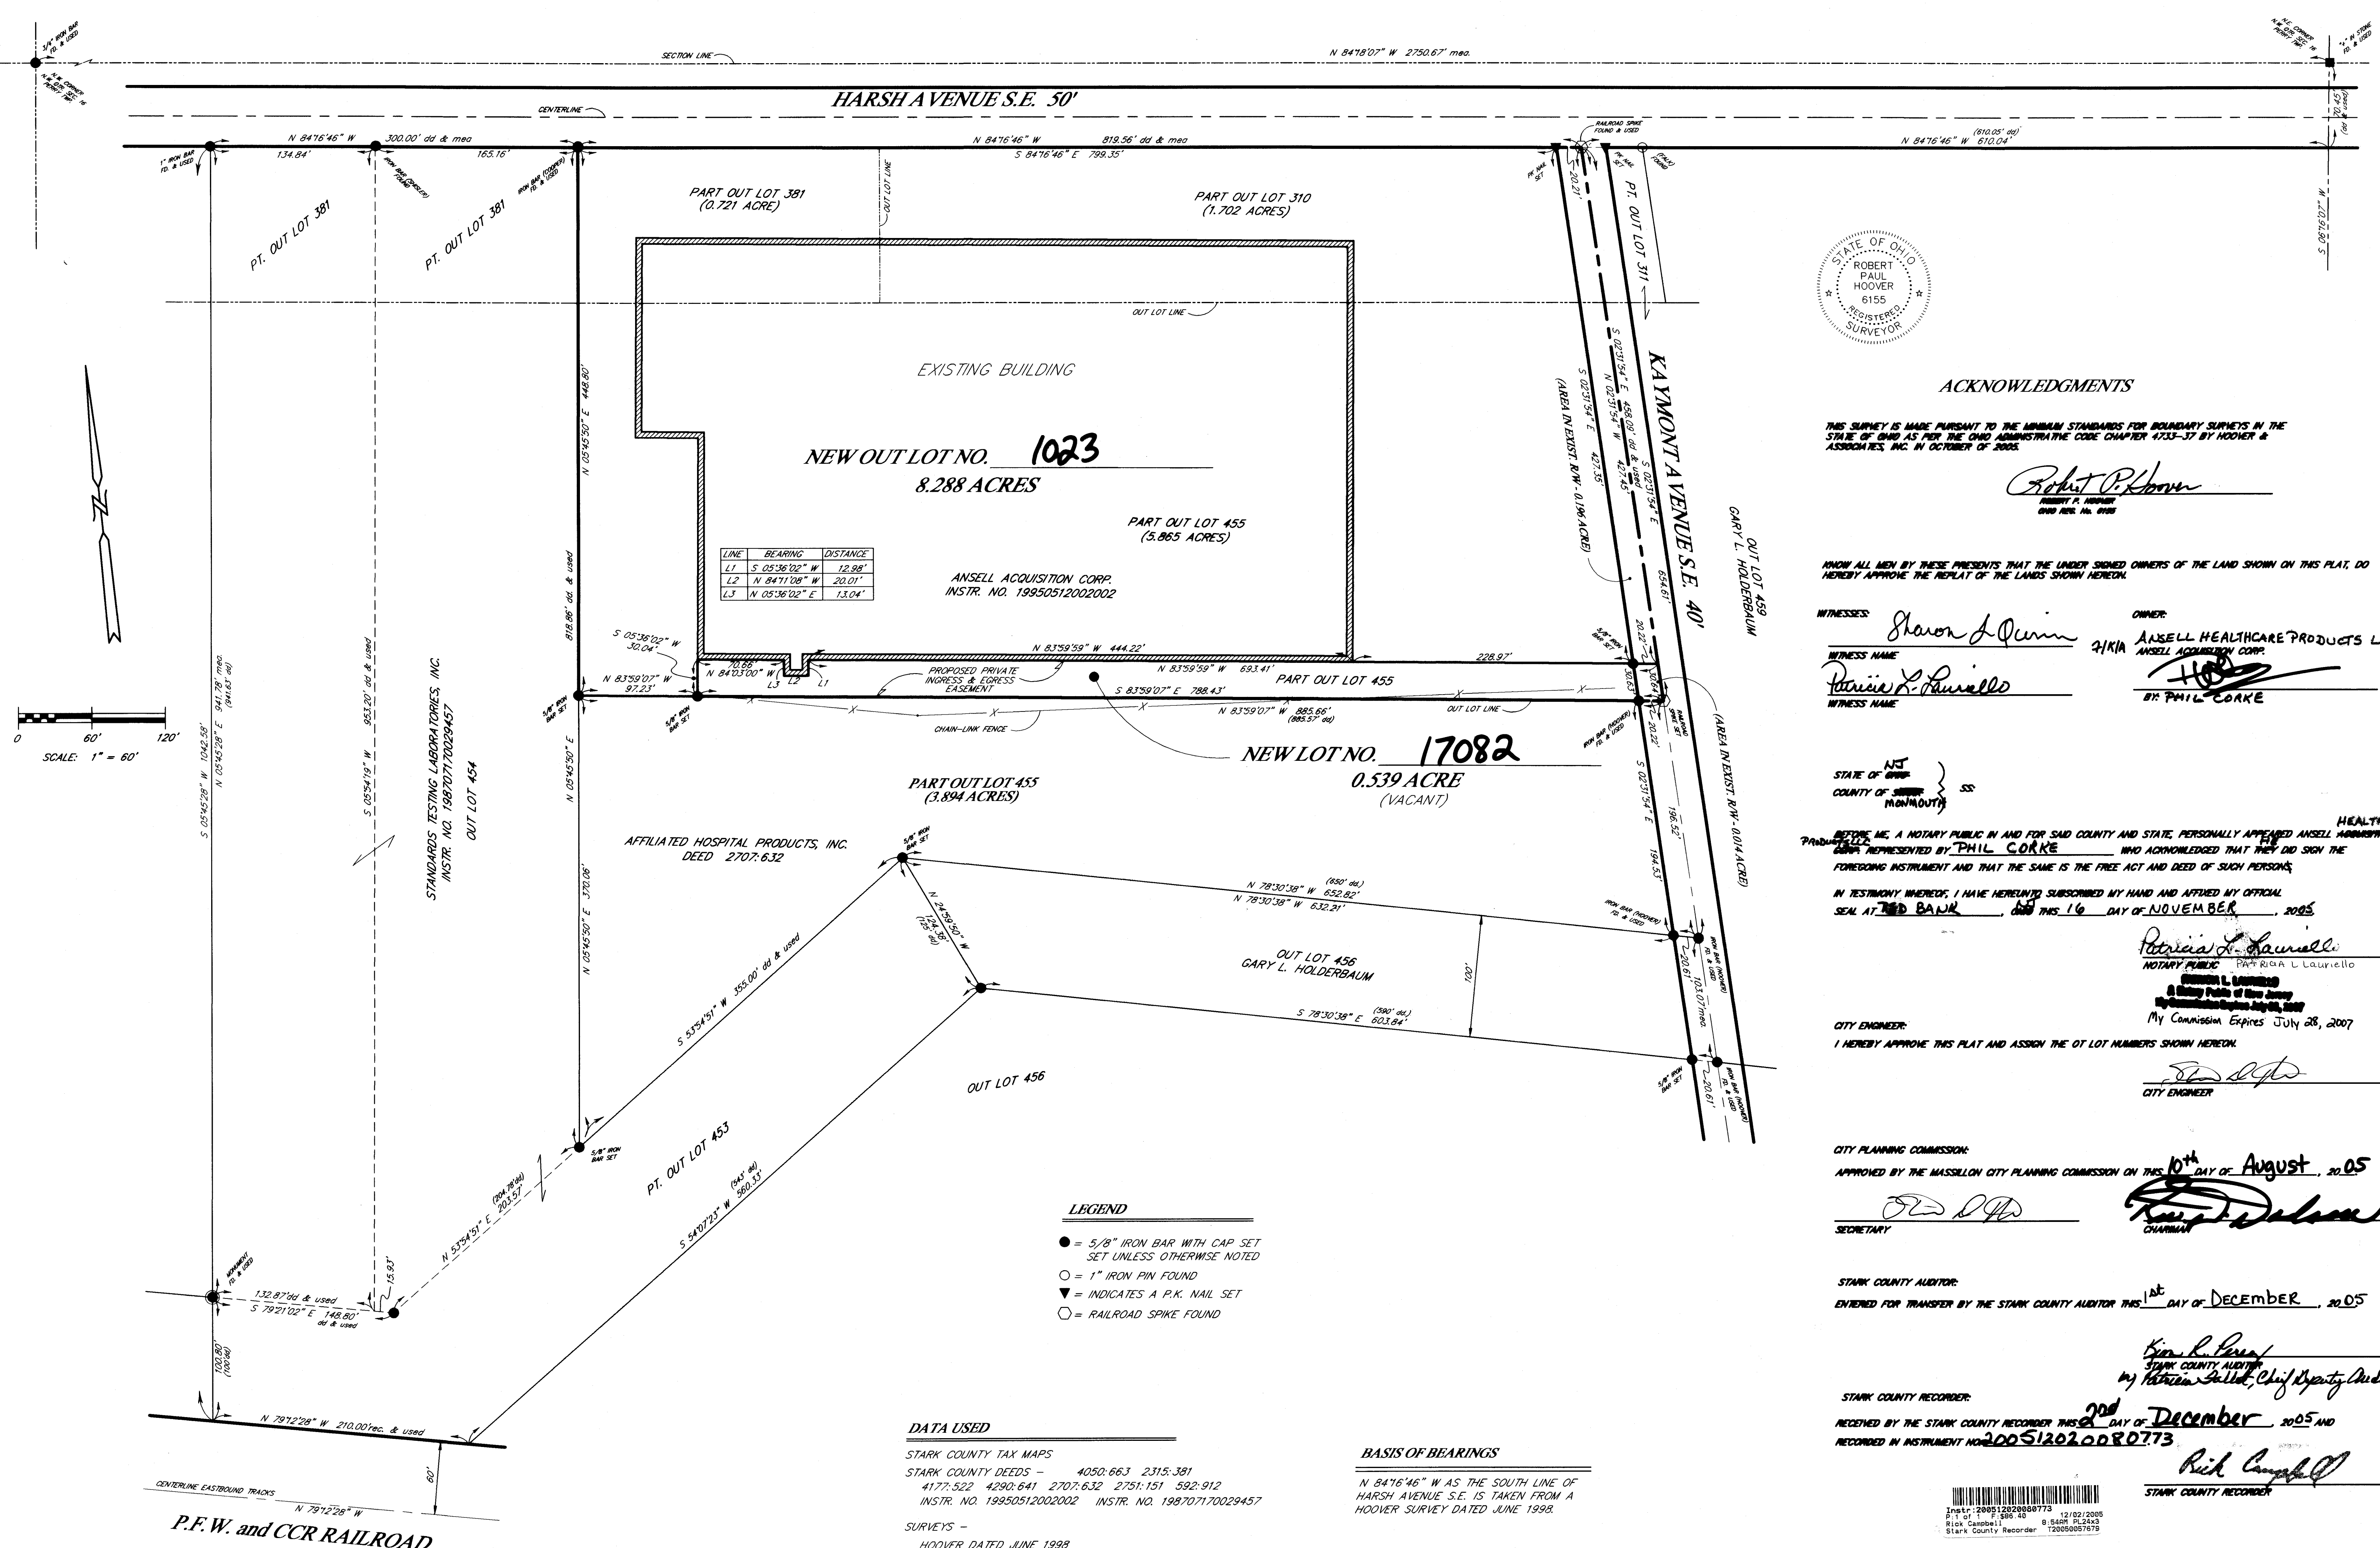


ACKNOWLEDGMENTS

THIS SURVEY IS MADE PURSUANT TO THE MINIMUM STANDARDS FOR BOUNDARY SURVEYS IN THE STATE OF OHIO AS PER THE OHIO ADMINISTRATIVE CODE CHAPTER 4733-37 BY HOOVER & ASSOCIATES, INC. IN OCTOBER OF 2005.

*Robert P. Hoover*  
ROBERT P. HOOVER  
OHIO REG. NO. 6155

KNOW ALL MEN BY THESE PRESENTS THAT THE UNDER SIGNED OWNERS OF THE LAND SHOWN ON THIS PLAT, DO HEREBY APPROVE THE REPLAT OF THE LANDS SHOWN HEREON.

WITNESSES: *Sharon J. Quinn* OWNER: *Hika* ANSELL HEALTHCARE PRODUCTS LLC  
WITNESS NAME: *Patricia L. Lauriello* ANSELL ACQUISITION CORP.  
WITNESS NAME: *Phil Corke* BY: PHIL CORKE

STATE OF OHIO }  
COUNTY OF MONMOUTH } SS

BEFORE ME, A NOTARY PUBLIC IN AND FOR SAID COUNTY AND STATE, PERSONALLY APPEARED ANSELL ACQUISITION CORP. REPRESENTED BY PHIL CORKE WHO ACKNOWLEDGED THAT THEY DID SIGN THE FOREGOING INSTRUMENT AND THAT THE SAME IS THE FREE ACT AND DEED OF SUCH PERSONS.  
IN TESTIMONY WHEREOF, I HAVE HEREUNTO SUBSCRIBED MY HAND AND AFFIRMED MY OFFICIAL SEAL AT THE BANK, ON THIS 16 DAY OF NOVEMBER, 2005.


*Patricia L. Lauriello*  
NOTARY PUBLIC Patricia L. Lauriello  
My Commission Expires July 28, 2007

CITY ENGINEER: *Ed Seft*  
I HEREBY APPROVE THIS PLAT AND ASSIGN THE OT LOT NUMBERS SHOWN HEREON.  
CITY ENGINEER

CITY PLANNING COMMISSION:  
APPROVED BY THE MASSILLON CITY PLANNING COMMISSION ON THIS 10<sup>th</sup> DAY OF August, 2005  
SECRETARY: *Patricia L. Lauriello* CHAIRMAN: *Patricia L. Lauriello*

STARK COUNTY AUDITOR:  
ENTERED FOR TRANSFER BY THE STARK COUNTY AUDITOR THIS 1<sup>st</sup> DAY OF DECEMBER, 2005

STARK COUNTY RECORDER:  
RECEIVED BY THE STARK COUNTY RECORDER THIS 2<sup>nd</sup> DAY OF December, 2005 AND  
RECORDED IN INSTRUMENT NO. 200512020080773  
STARK COUNTY RECORDER: *Rich Campbell*

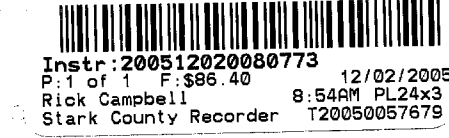

|   |      |          |            |
|---|------|----------|------------|
| REVISION DESCRIPTION   | DATE | DRAWN BY | CHECKED BY |
|   |      |          |            |
| HOOVER & ASSOCIATES, Inc.<br>Professional Surveying Services<br>5782 Mackinaw Street N.W.<br>North Canton, Ohio 44720<br>Phone (330) 494-5744 |      |          |            |
| REPLAT<br>PARTS OF OUT LOT 310, OUT LOT 381<br>AND OUT LOT 455 IN THE CITY OF MASSILLON<br>STARK COUNTY, OHIO                                 |      |          |            |
| SCALE: 1"=60'<br>OCTOBER 2005   |      |          |            |