
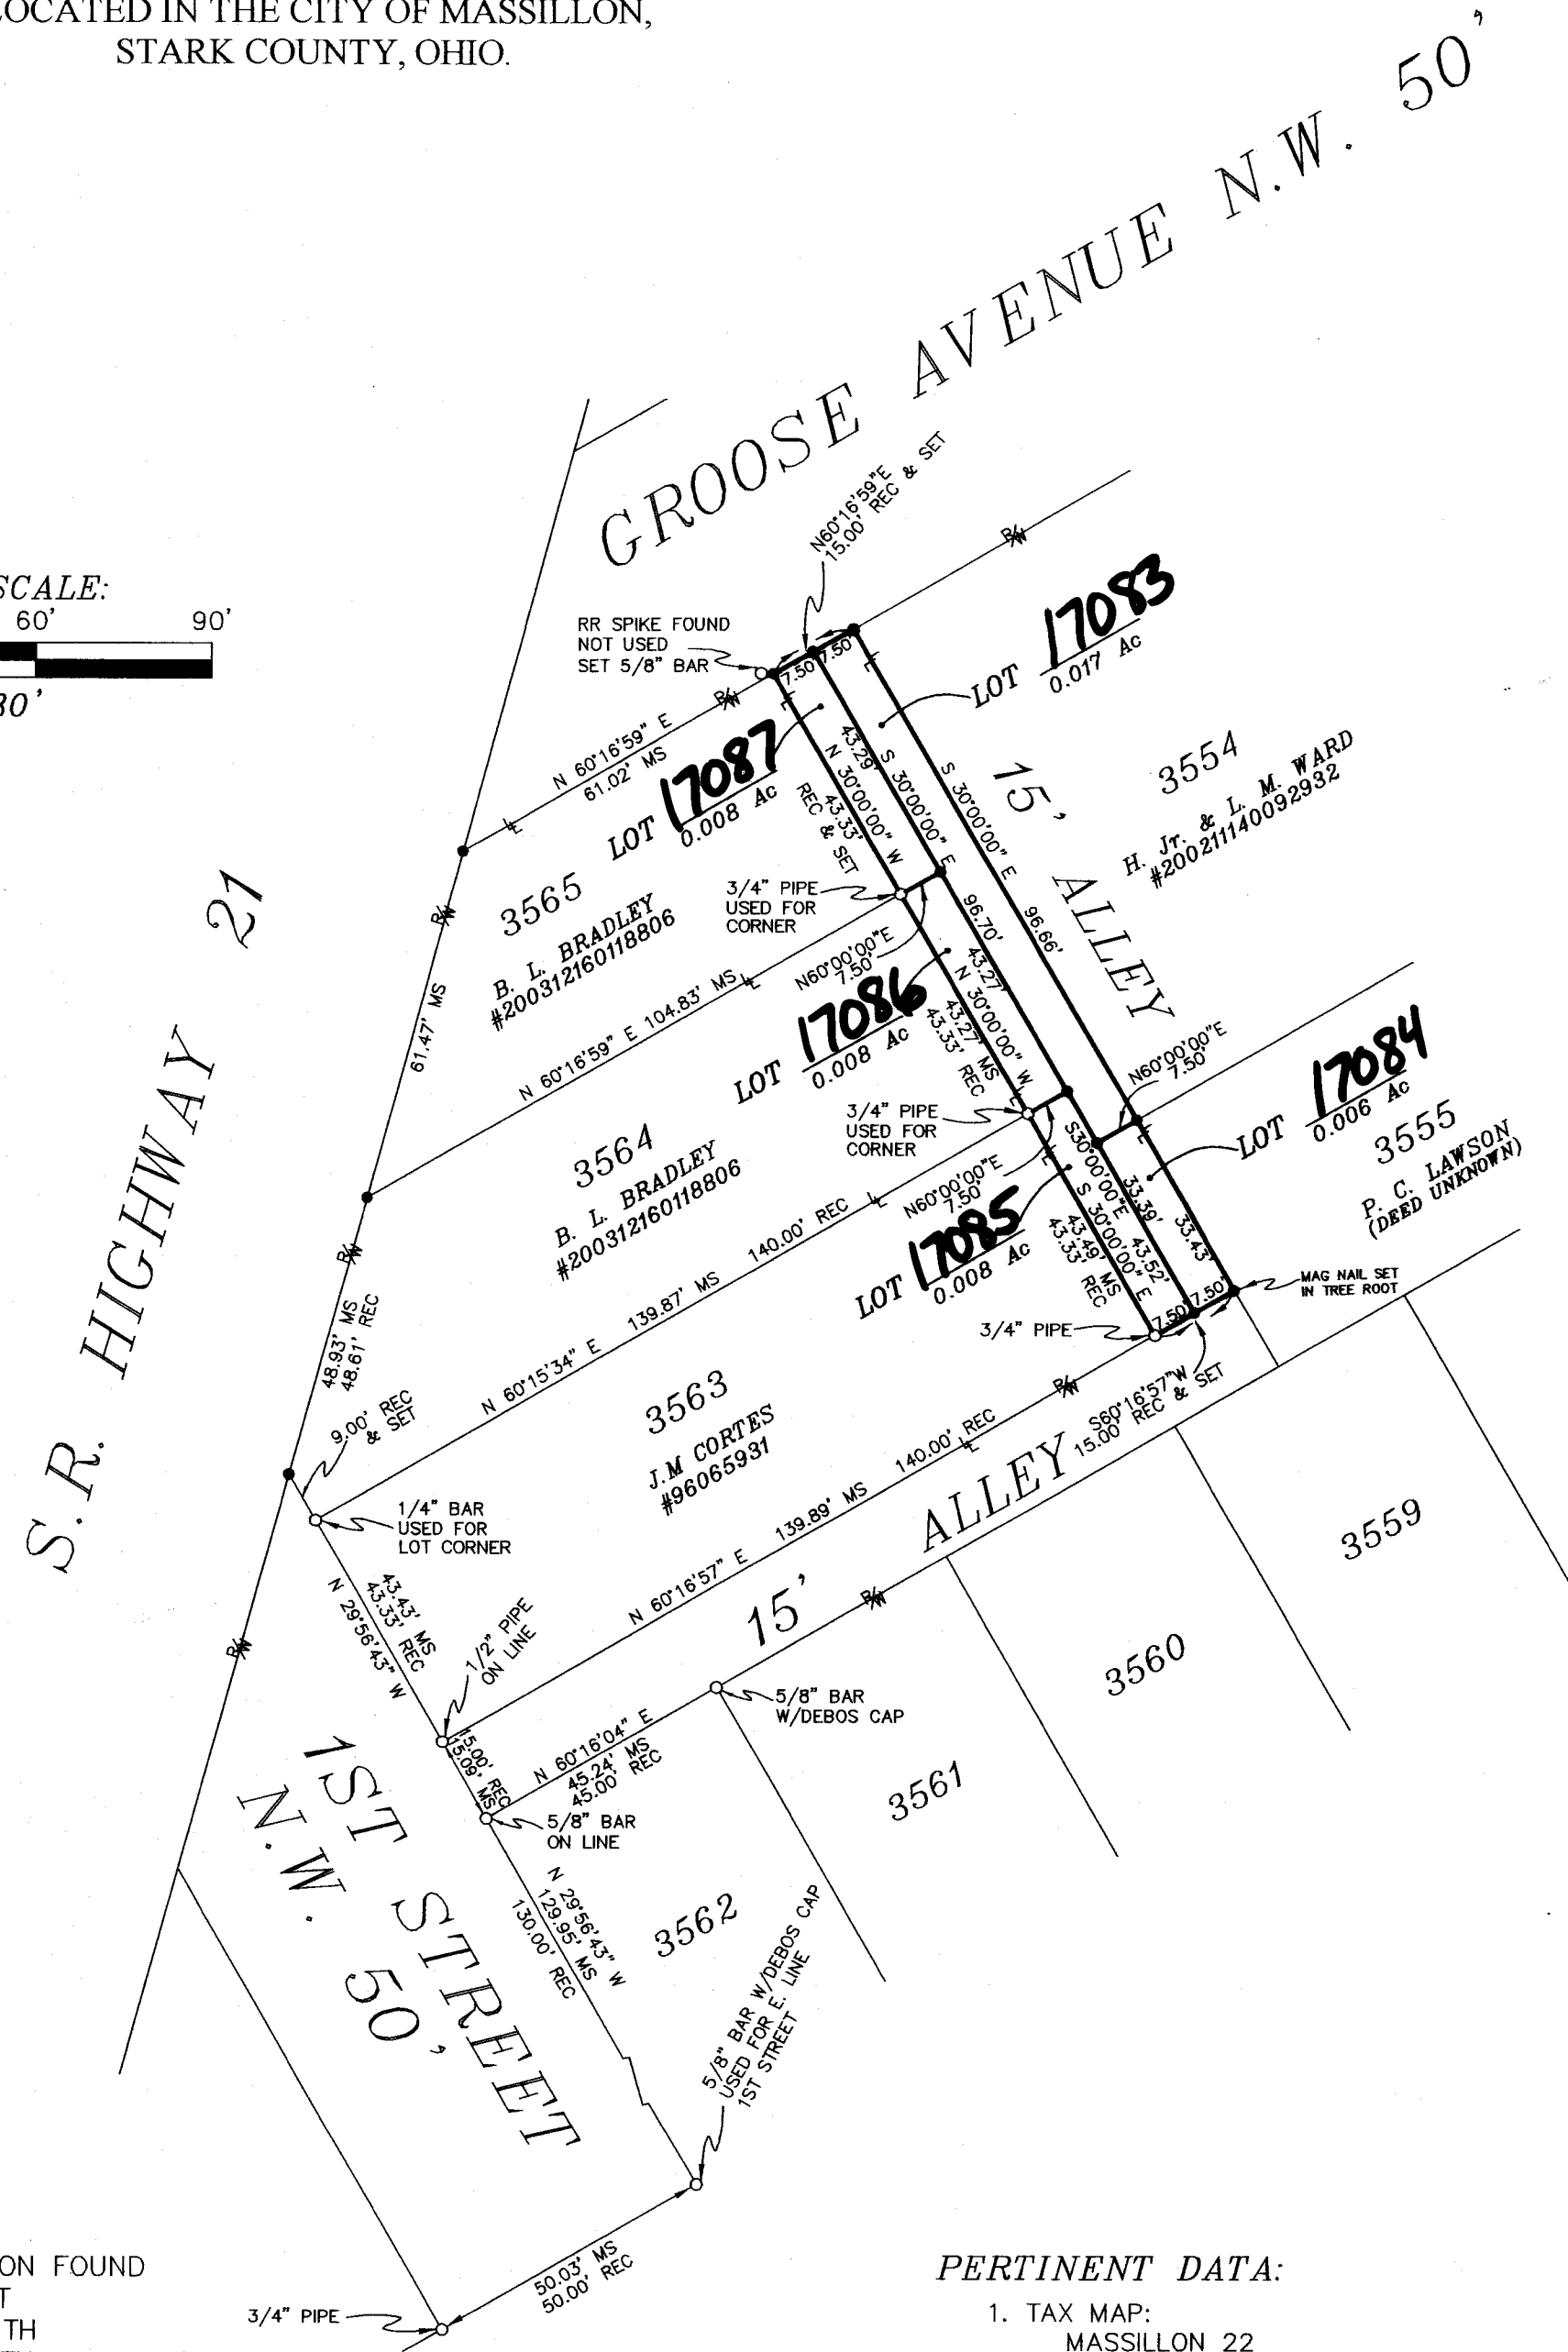


VACATION PLAT

OF

15' ALLEY FROM THE SOUTH LINE OF GROOSE AVENUE NORTHWEST TO THE SOUTH LINE OF LOT 3563

LOCATED IN THE CITY OF MASSILLON,
STARK COUNTY, OHIO.

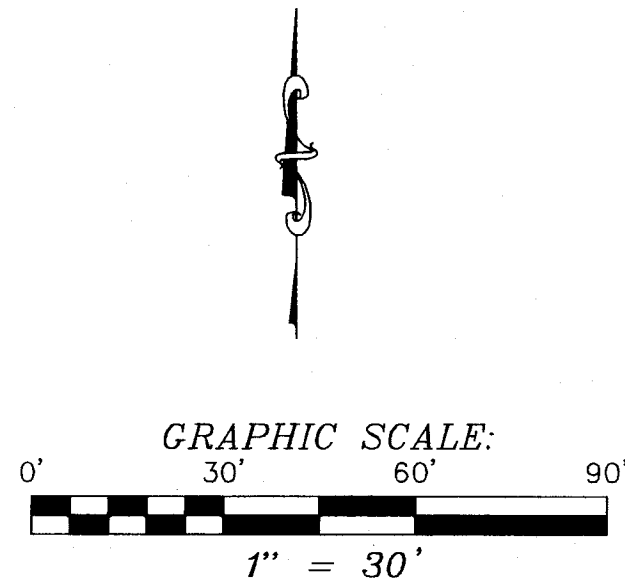

LEGEND:

- = MONUMENTATION FOUND
- = 5/8" BAR SET
- TFN = TOO FAR NORTH
- TFS = TOO FAR SOUTH
- MS = MEASURED
- REC = RECORD
- L = LOT LINE
- RL = PROPERTY LINE

PERTINENT DATA:

1. TAX MAP: MASSILLON 22
2. DEED: #200312160118806
3. BASIS OF BEARINGS, N30°00'00"E, ASSUMED

NOTE: A UTILITY EASEMENT IS HEREBY DEDICATED ACCORDING TO THE O.R.C. SEC. 5553.04.3

PLANNING COMMISSION

APPROVED BY THE CITY PLANNING COMMISSION AT A MEETING HELD September 8, 2004

[Signature]
CHAIRMAN

[Signature]
SECRETARY

CITY COUNCIL

ACCEPTED BY THE CITY COUNCIL OF MASSILLON, OHIO BY ORDINANCE NO. 161-2004 PASSED November 1, 2004

[Signature]
PRESIDENT

[Signature]
CLERK

NEW LOT NUMBERS 17083 - 17087 ASSIGNED BY CITY OF MASSILLON, OHIO.

[Signature]
CITY OF MASSILLON ENGINEER


ENTERED FOR TRANSFER THIS 2 DAY OF December, 2005

[Signature]
COUNTY AUDITOR
By *[Signature]*, Chief Deputy Auditor

RECEIVED FOR RECORD THIS 2nd DAY OF December, 2005 AND RECORDED IN INSTRUMENT # 200512020080774

[Signature]


COUNTY RECORDER

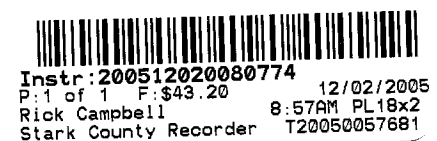

Instr: 200512020080774
P. 1 of 1 F: \$43.20 12/02/2005
Rick Campbell 8:57AM PL18x2
Stark County Recorder T20050057681

I HEREBY CERTIFY THAT THIS MAP REPRESENTS A SURVEY PERFORMED BY ME WHICH CONFORMS TO THE MINIMUM STANDARDS FOR BOUNDARY SURVEYS IN THE STATE OF OHIO, O. A. C. 4733-37.

[Signature] B-29-C5
JAMES L. EMMONS S-7955

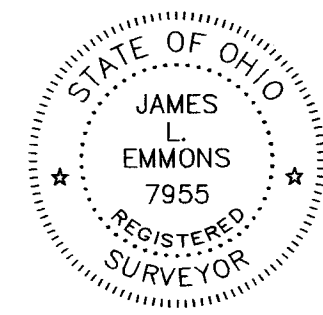

VACATION PLAT

DRAWN	DATE	
	02/01/05	
APPROVED	DATE	
SCALE	SHEET	PROJECT NO. 728A
1" = 30'		BRADLEY

05 PS 28