


REPLAT OF LOTS 13234 & 13235 IN THE CITY OF MASSILLON, STARK COUNTY, OHIO

BASIS BEARINGS IS THE NORTH
R/W OF CHAUNCEY STREET BEING
S 84 DEG 42' E AS NOTED IN
PLAT BOOK 13 PAGE 24

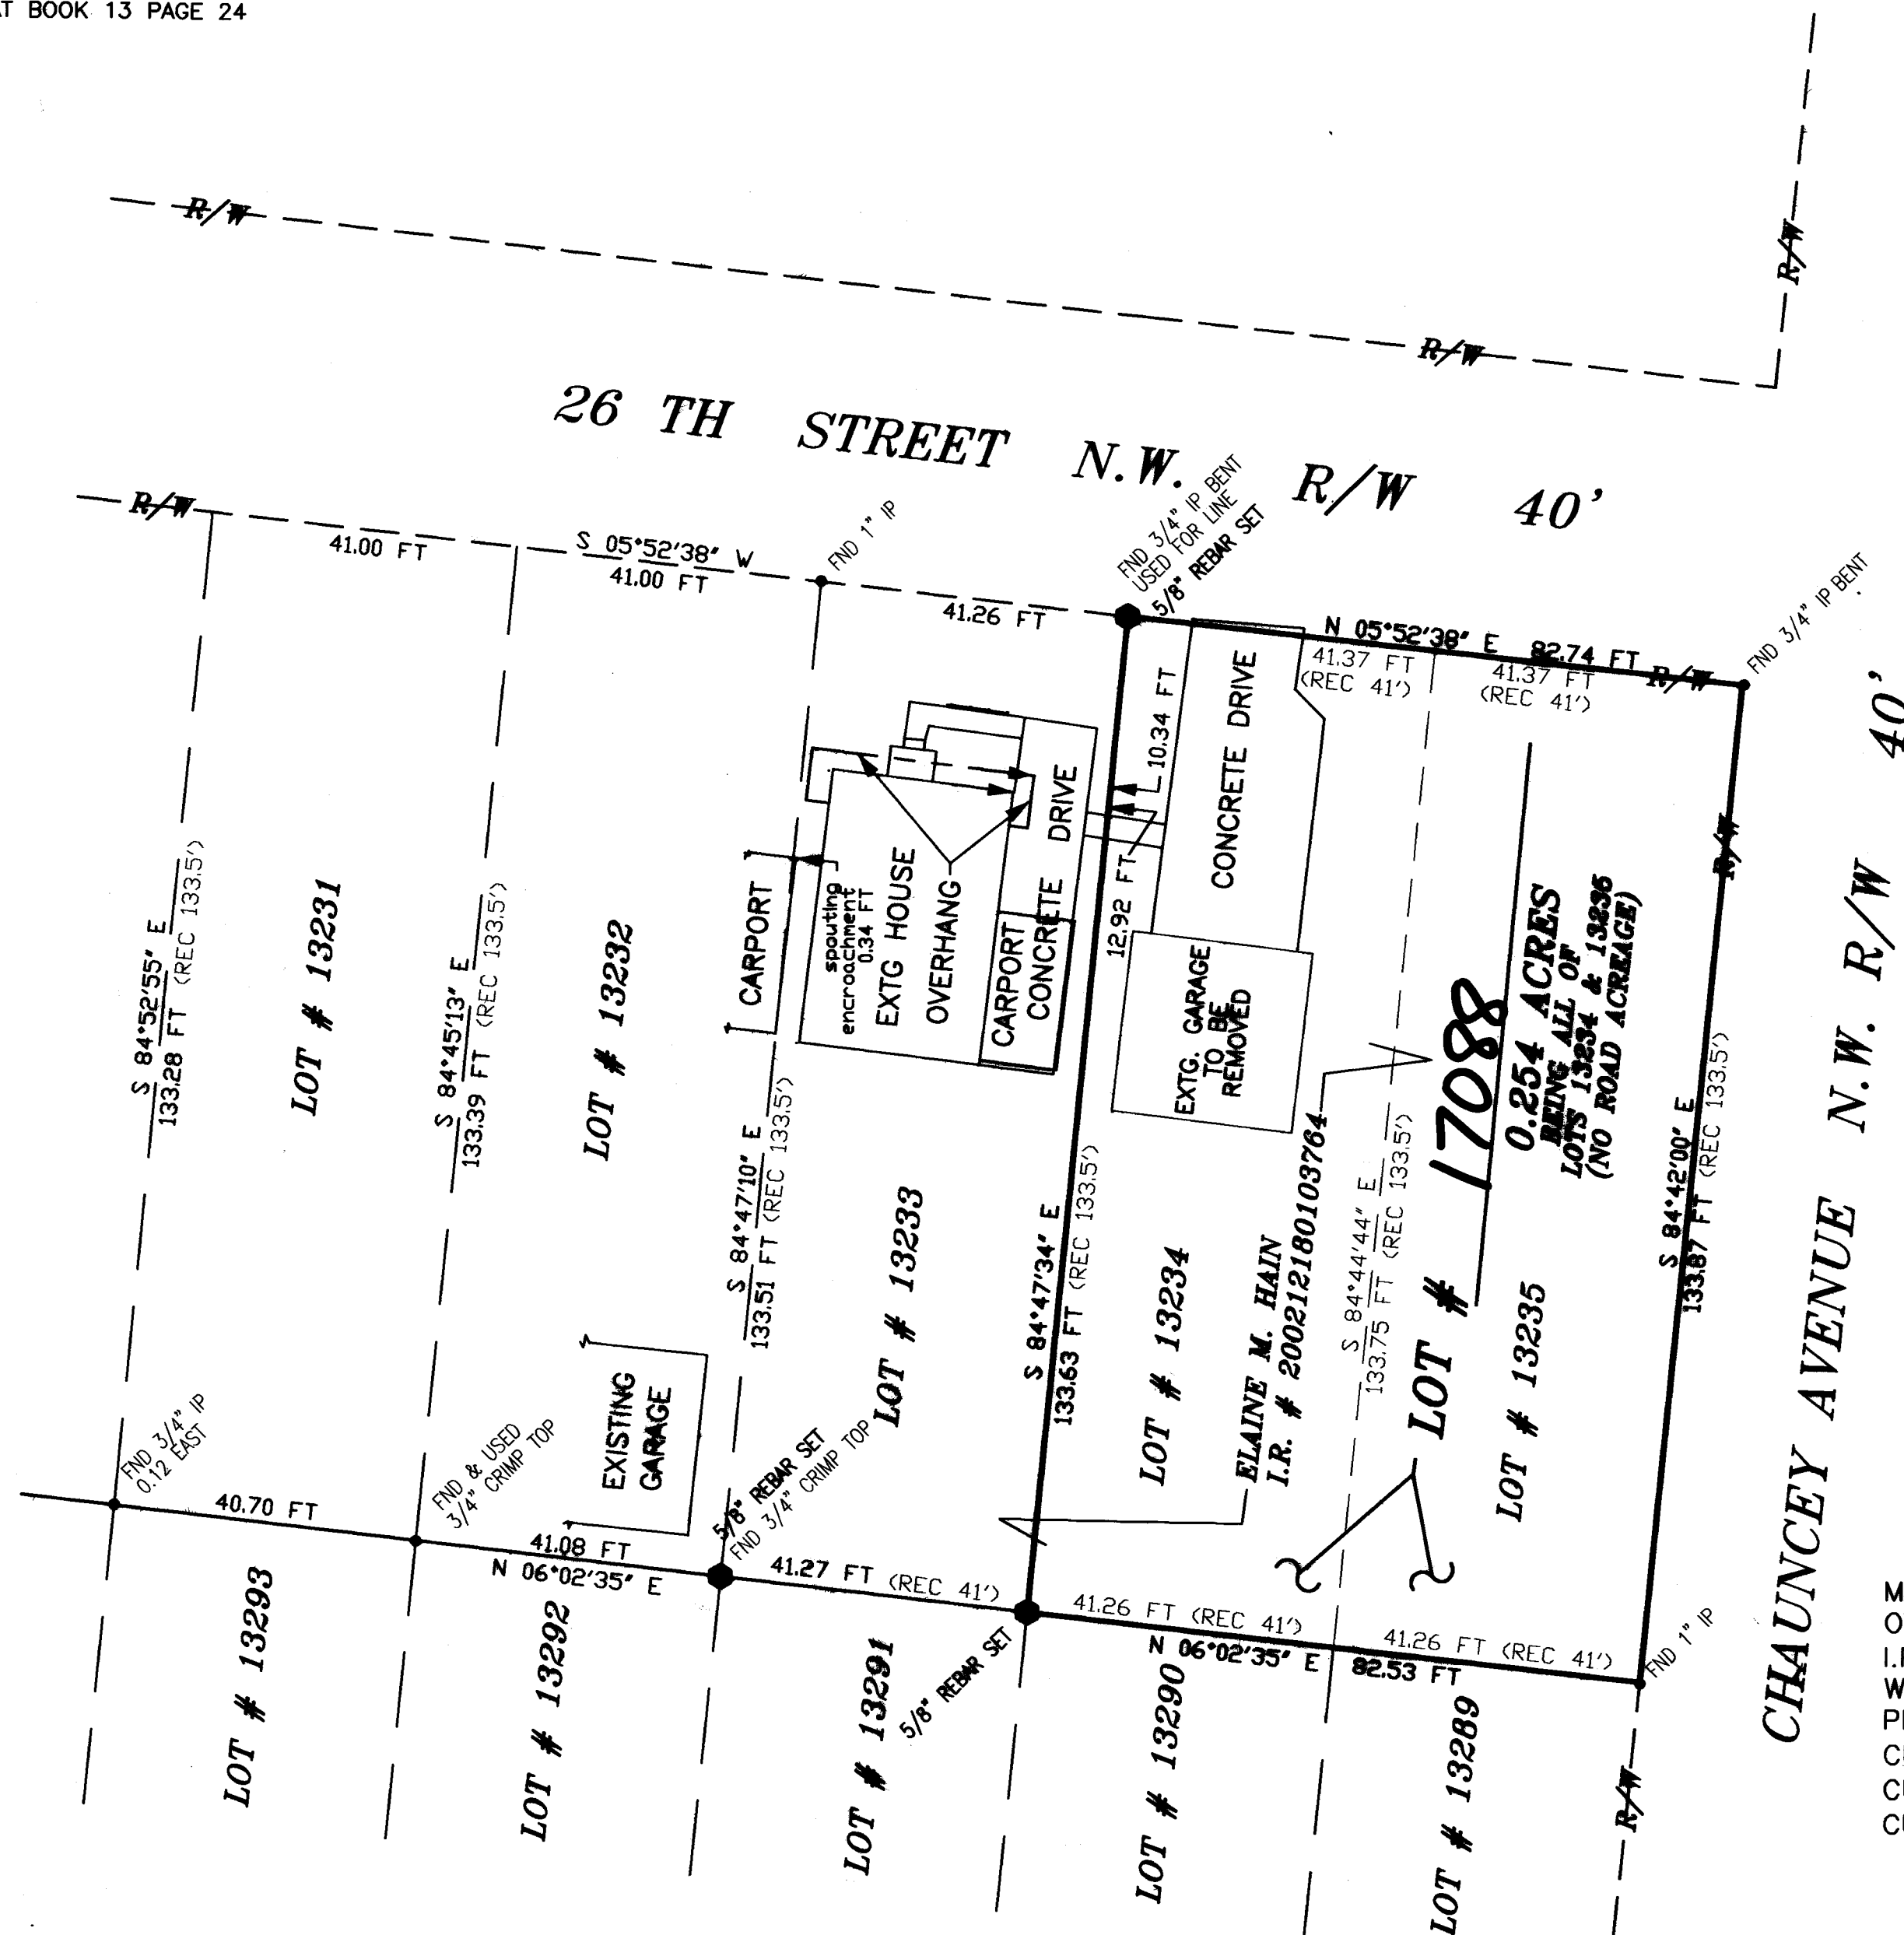

ACKNOWLEDGMENTS

KNOW ALL MEN BY THESE PRESENTS THAT THE UNDERSIGNED OWNER OF THE LAND SHOWN ON THIS PLAT, DOES HEREBY APPROVE THE PLAT.

SIGNED IN PRESENCE
OF TWO WITNESSED:

OWNER: ELAINE M. HAIN

Elaine M. Hain
Cathy Krempel

BY: *ELAINE M. HAIN*

BEFORE ME, A NOTARY PUBLIC IN AND FOR SAID COUNTY AND STATE PERSONALLY APPEARED ELAINE M. HAIN AND WHO ACKNOWLEDGED THAT SHE DID SIGN THE FOREGOING INSTRUMENT

IN TESTIMONY WHEREOF I HAVE HEREUNTO SUBSCRIBED MY HAND AND AFFIXED MY OFFICIAL SEAL AT MASSILLON, OHIO, THIS 30th DAY OF NOVEMBER, 2005.
SIGN THE FOREGOING INSTRUMENT

Richard L. Graber
NOTARY PUBLIC

CITY ENGINEER:

I HEREBY APPROVE THIS PLAT AND ASSIGN THE LOT NUMBER SHOWN HEREON:

David A. ...
CITY ENGINEER

CITY PLANNING COMMISSION:

APPROVED BY THE MASSILLON CITY PLANNING COMMISSION THIS 14th DAY OF OCTOBER, 2005.

David A. ...
SECRETARY

David A. ...
CHAIRMAN

STARK COUNTY AUDITOR:

ENTERED FOR TRANSFER BY THE STARK COUNTY AUDITOR THIS 16 DAY OF DECEMBER, 2005.

David A. ...
STARK COUNTY AUDITOR

STARK COUNTY RECORDER:

RECEIVED BY THE STARK COUNTY RECORDER THIS 20th DAY OF DECEMBER, 2005.

2005, AND RECORDED IN PLAT BOOK _____, PAGE _____

Rich Campbell
STARK COUNTY RECORDER


200512200084633

I HEREBY AFFIRM THAT THIS PLAT ACCURATELY REPRESENTS A SURVEY MADE UNDER MY SUPERVISION IN ACCORDANCE WITH THE MINIMUM STANDARD FOR BOUNDARY SURVEYS IN THE STATE OF OHIO PER CHAPTER 4733-37 OF THE OHIO REVISED CODE.

Richard A. Carpenter
RICHARD A. CARPENTER, NO. 7138

AGENT OF ACCURATE PLANNING INC. DBA ACCURATE TECHNOLOGIES
5800 NAVARRE ROAD S.W. CANTON OHIO 44706

20 0 20 40 60
Scale: 1" = 20'

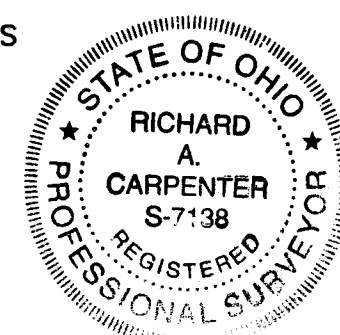

MASSILLON CITY LOTS: 13233, 13234 & 13235
OWNER: ELAINE M. HAIN
I.R. # 200212180103764
WEST VIEW HEIGHTS PLAT BOOK 13 PAGE 24
PREVIOUSLY KNOWN AS;
CURRENT LOT # 13233 = PLAT # 201
CURRENT LOT # 13234 = PLAT # 202
CURRENT LOT # 13235 = PLAT # 203

		5800 NAVARRE ROAD S.W. CANTON OHIO 44706 PHONE 330 478-9513	
REPLAT MASSILLON CITY LOTS ELAINE M. HAIN LOTS #13234-35			
DRAWN BY: RAC	DATE: 11-23-05	FILENAME: 05-88	
CHECKED BY: RKM	PROJECT NO.: 05-88	SURVEYED: NOV-2005	
SCALE: 1"=20'	A.T. DRAWING NO.: AT-0511-833		