


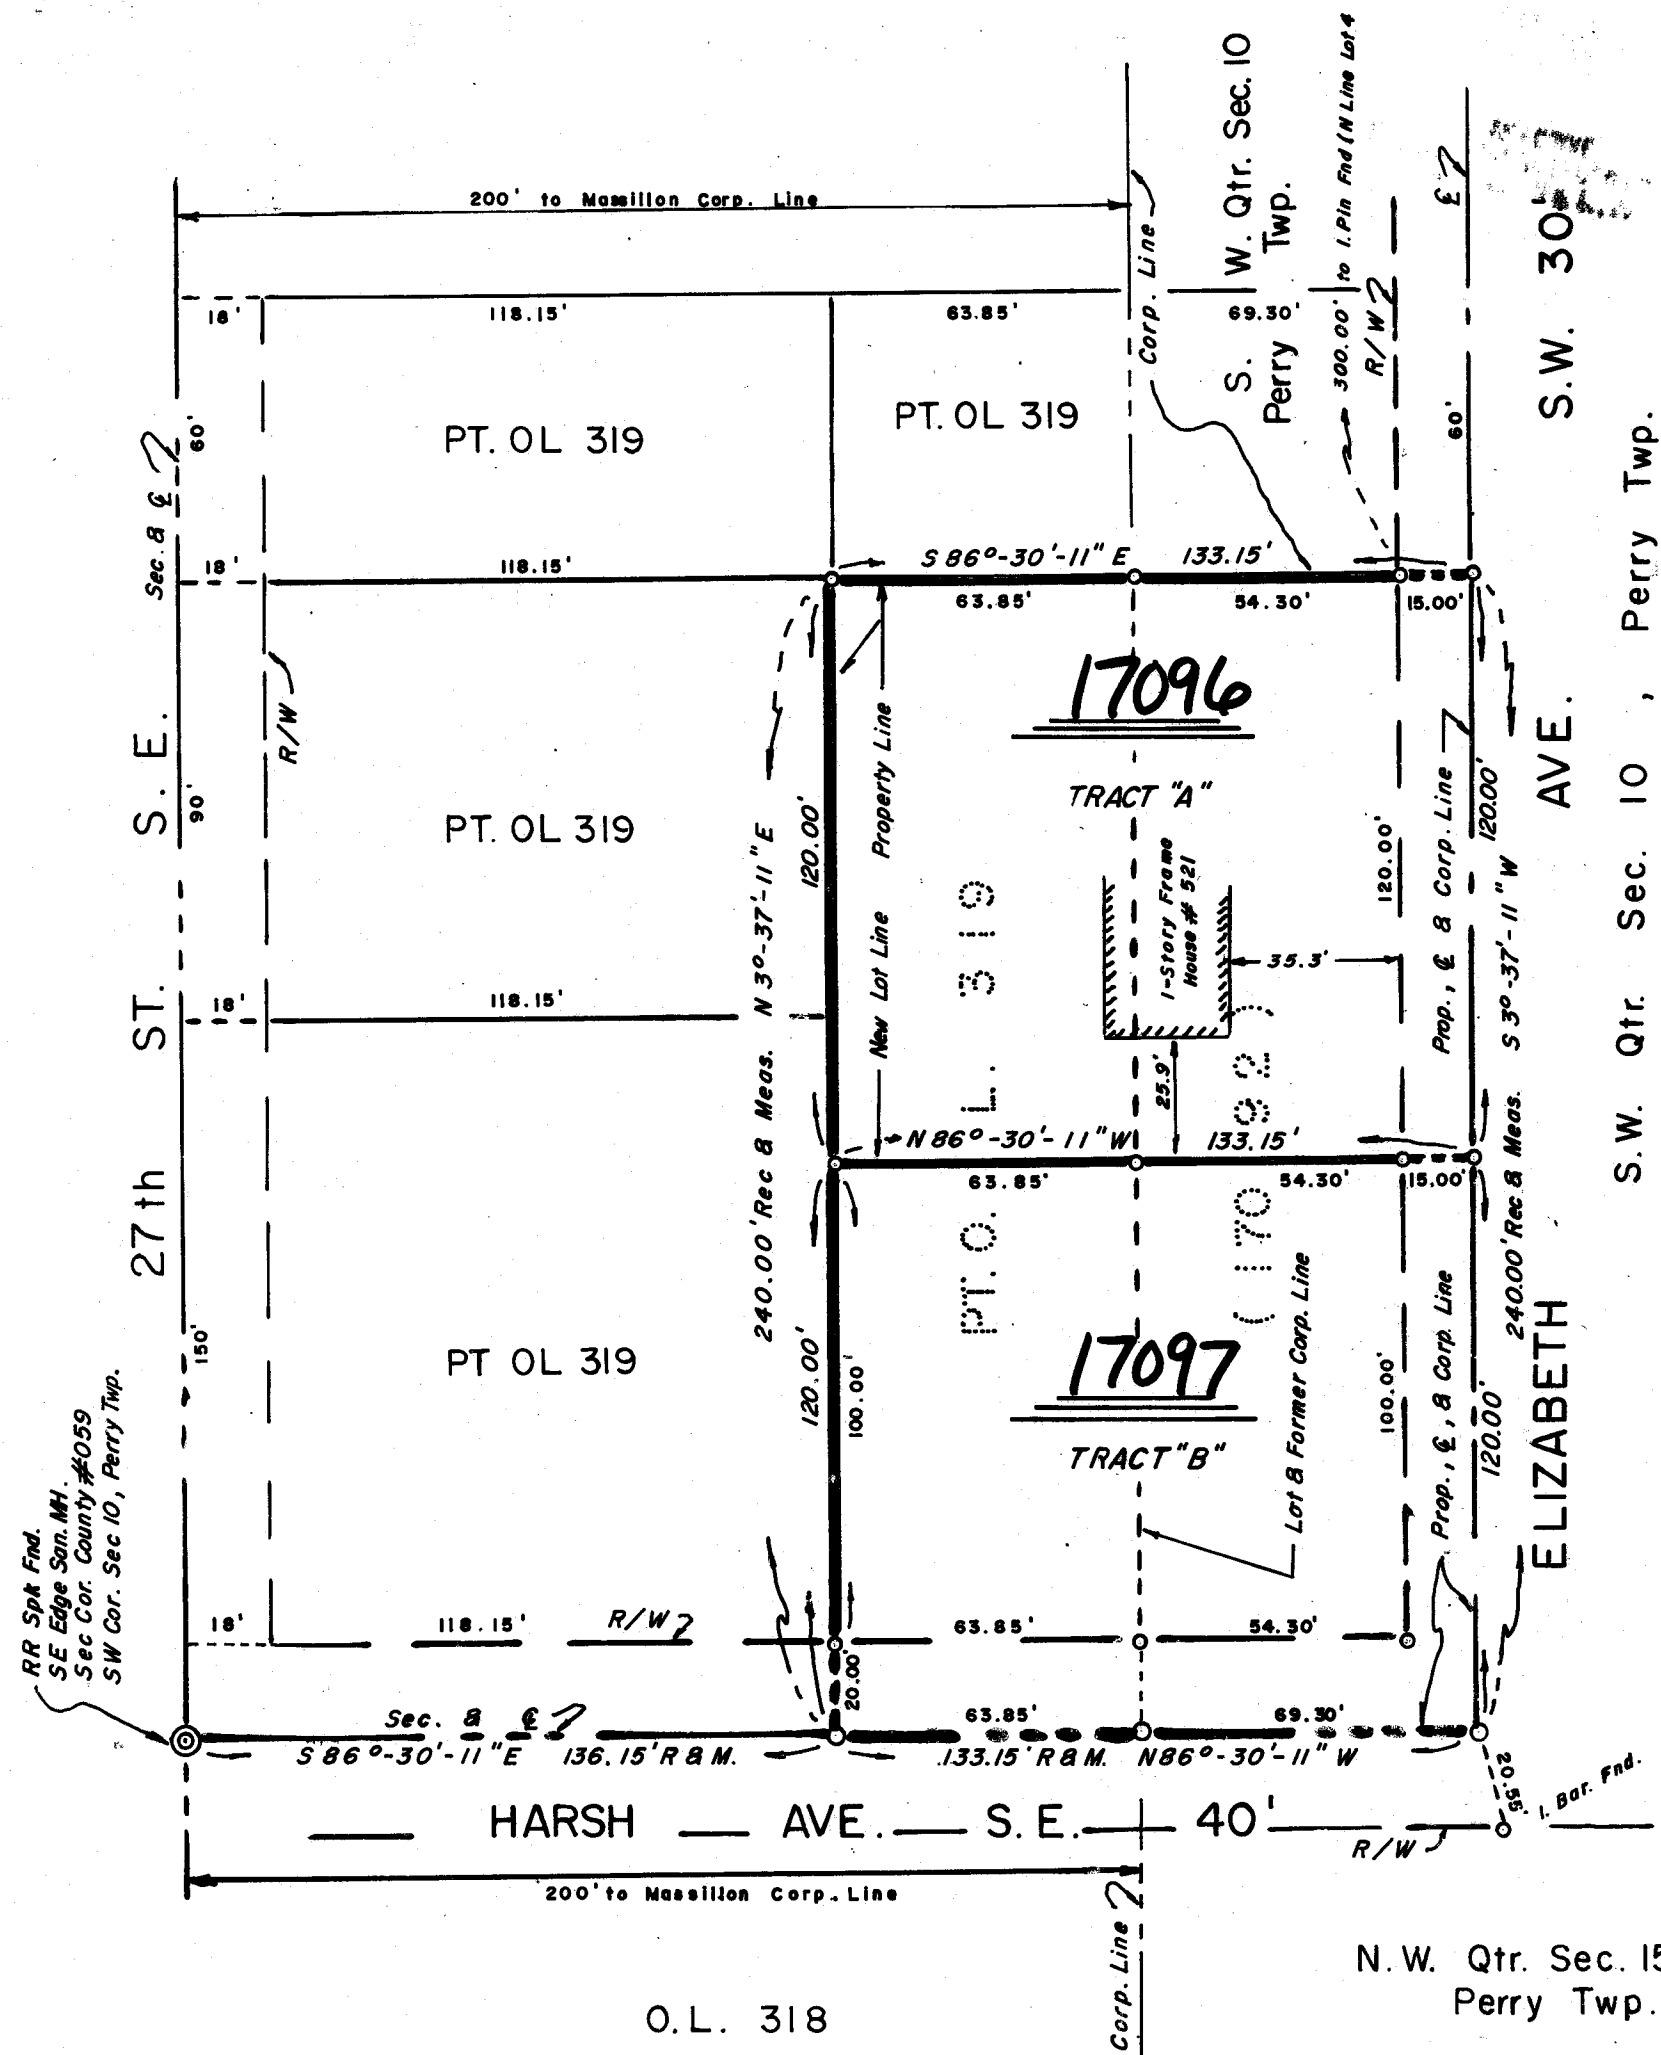

ACREAGE SUMMARY

TRACT "A" (w/1 Story Frame Ranch - #521 Eliz. Ave.)

Pt. O.L. 319	0.176 Ac.
Pt. of Lot No. 17092	0.191 Ac.
w/0.041 Ac. in Roadway R/W	
TOTAL TRACT "A"	0.367 Ac.

TRACT "B" (Vacant Land)

Pt. O.L. 319	0.176 Ac.
w/ 0.029 Ac. in Roadway R/W	
Pt. of Lot No. 17092	0.191 Ac.
w/ 0.035 Ac. in Roadway R/W	
TOTAL TRACT "B"	0.367 Ac.

o Denotes Mag. Nail Set in Roadway Pave. Area & Iron Bar Set of Lot & Property Corners, of R/W

CERTIFICATION

I hereby certify the adjacent to be correct, as surveyed by me this 10th day of MARCH, 2005, and the plat revised to show the newly annexed area of Lot No. 17092.

Orville R. DeBos, Jr.
Orville R. DeBos, Jr.
Reg. Surveyor # 5823

PLANNING COMMISSION

Approved by the Massillon Planning Commission at a meeting held January 12, 2005
[Signature] CHAIRMAN
[Signature] SECRETARY

CITY COUNCIL

Accepted by the City Council of Massillon, Ohio, by ord. no. _____ passed this _____ day _____, 20____.
COUNCIL ACCEPTANCE NOT NECESSARY, NO STREET DEDICATION HERE-ON PER SECTION 1107.8,(b)a, CODIFIED CODE ORD., MASSILLON, OHIO.

CLERK

PRESIDENT

MASSILLON CITY ENGINEER

Lot Numbers 17096, 17097 assigned by the Massillon City Engineer.
[Signature]
CITY ENGINEER

ACKNOWLEDGEMENT

Know all men by these present, that we the undersigned owners of the land delineated hereon, do hereby acknowledge the signing of the same to be our free act and deed, and do hereby replat our land.

WITNESS

Helga Grenz
HELGA GRENZ

Alice M. Grenz
ALICE M. GRENZ

OWNERS

A. Dale Almeter
A. DALE ALPETER

**COUNTY OF STARK
STATE OF OHIO ss.**

Before me, a Notary Public, in and for said county, did personally appear, the above, who acknowledge the signing of the same to be their free act and deed according to law. In witness whereof, I hereunto set my hand and seal this 16 day of FEB, 2006.
My commission expires 4-20-2008

[Signature]
NOTARY PUBLIC

EDWARD G. SMITH
Notary Public, State of Ohio
Commission Expires April 20, 2008

STARK COUNTY AUDITOR


Enterea for tranfer this 13th day of MARCH, 2006
[Signature]
STARK COUNTY AUDITOR

STARK COUNTY RECORDER

Received for record this 17 day of MARCH, 2006.
Recorded in Volume 200603170015707, this 17 day of MARCH, 2006

[Signature]
STARK COUNTY RECORDER

Instr: 200603170015707 03/17/2006
P: 1 of 1 F: \$43.20 2:58PM PL18x2
Rick Campbell
Stark County Recorder T20060012637

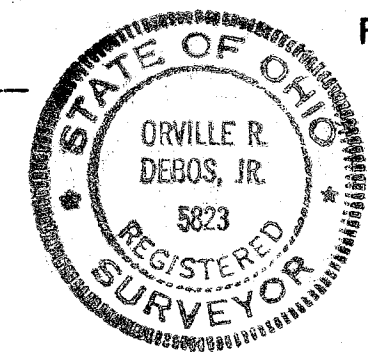

DATE: FEB.13, 2006

Orville R. DeBos, Jr.
Orville R. DeBos, Jr.
Reg. Surveyor # 5823
2327 - Carlene Ave. S.W.
Massillon, Ohio 44647
Phone : 330 - 837- 2678


BASIS OF BEARING:

Map of Survey by David R. Broemsen PS. #6595 dated 3/31/83, using the south line of Section 10 & the E of Harsh Ave. S.E. as S 86°-30'-11"E.

REFS. USED

Kolp - Langenbach Allot. Plat Book 14, Pg 96
Survey by D. R. Broemsen 8/31/83 for E. Smith
Survey Rice & Wallace 3/16/35
Deed Vol 2615, Pg 293
Instr # 98060732
Annex. Map Instr. # 200602020006506

SCALE: 1" = 40'

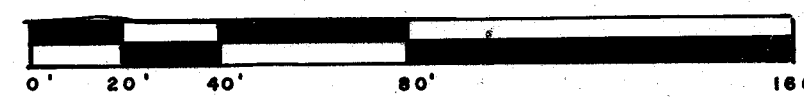

FOR : A. DALE ALPETER

FILE NO. ACC.NO.
05 PS 34