


ACKNOWLEDGEMENTS

I HEREBY CERTIFY THAT THIS IS A CORRECT STORM SEWER EASEMENT PLAT MADE BY ME THIS 15th DAY OF FEBRUARY, 2006 AND THAT ALL DIMENSIONAL AND GEODETIC DETAILS ARE CORRECT.

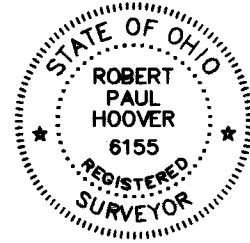

Robert P. Hoover
ROBERT P. HOOVER
OHIO REG. NO. 6155

KNOW ALL MEN BY THESE PRESENTS, THAT THE CITY OF MASSILLON, THE OWNER OF THE LAND SHOWN ON THIS PLAT, REPRESENTED BY THE CITY SERVICE DIRECTOR, DOES HEREBY ACKNOWLEDGE THE MAKING AND SIGNING OF THIS PLAT TO BE HIS FREE ACT AND DEED AND DOES HEREBY DEDICATE THE STORM SEWER EASEMENT AS SHOWN HEREON TO PUBLIC USE FOREVER.

IN TESTIMONY THEREOF, I HEREBY SET MY HAND THIS 24th DAY OF February, 2006.

WITNESSES:

Jason Haines
JASON HAINES
Jeffrey M. King
Jeffrey M. King

Michael J. Lovdiana
OWNERS
SERVICE DIRECTOR
Michael J. Lovdiana

STATE OF OHIO } S.S.
COUNTY OF STARK }

BEFORE ME, A NOTARY PUBLIC IN AND FOR SAID COUNTY, PERSONALLY APPEARED THE ABOVE MENTIONED THE CITY SERVICE DIRECTOR WHO ACKNOWLEDGED THAT HE DID SIGN THE FOREGOING INSTRUMENT AND THAT IT WAS HIS FREE ACT AND DEED ACCORDING TO LAW, SWORN TO AND SUBSCRIBED BEFORE ME THIS 24th DAY OF FEBRUARY, 2006.

MY COMMISSION EXPIRES: 4/13/2010

Mary Ann Coyne
NOTARY PUBLIC

APPROVED BY THE MASSILLON CITY PLANNING COMMISSION AT A MEETING HELD THIS 8th DAY OF February, 2006.

[Signature]
CHAIRMAN

[Signature]
SECRETARY

APPROVED BY THE MASSILLON CITY ENGINEER THIS 27th DAY OF February, 2006 AND LOT NUMBERS ASSIGNED.

[Signature]
MASSILLON CITY ENGINEER

ACCEPTED BY THE COUNCIL OF THE CITY OF MASSILLON BY ORDINANCE No. 30-2006 PASSED THIS 28th DAY OF February, 2006.

Glenn Dambert
PRESIDENT

Mary Beth Bailey
CLERK OF COUNCIL

NO TRANSFER NECESSARY
ENTERED FOR TRANSFER BY THE STARK COUNTY AUDITOR THIS 5th DAY OF April, 2006.
Kurt R. Perry by Michael J. Miller, Chief Deputy Auditor
STARK COUNTY AUDITOR

RECEIVED FOR RECORD BY THE STARK COUNTY RECORDER THIS 5th DAY OF April, 2006
AS INSTRUMENT NO. 200604050020159
Rick Campbell
STARK COUNTY RECORDER


Instr: 200604050020159
P. 1 of 1 F. \$43.20 04/05/2006
Rick Campbell 3:47PM PL16x2
Stark County Recorder T20060016192

BASIS OF BEARINGS

S 88°31'28" E AS THE CENTERLINE OF
HANKINS ROAD N.E. IS TAKEN FROM
INSTR. NO. 200408070063822

LEGEND

- - DENOTES MONUMENT FOUND & USED
- - DENOTES 5/8" IRON BAR SET

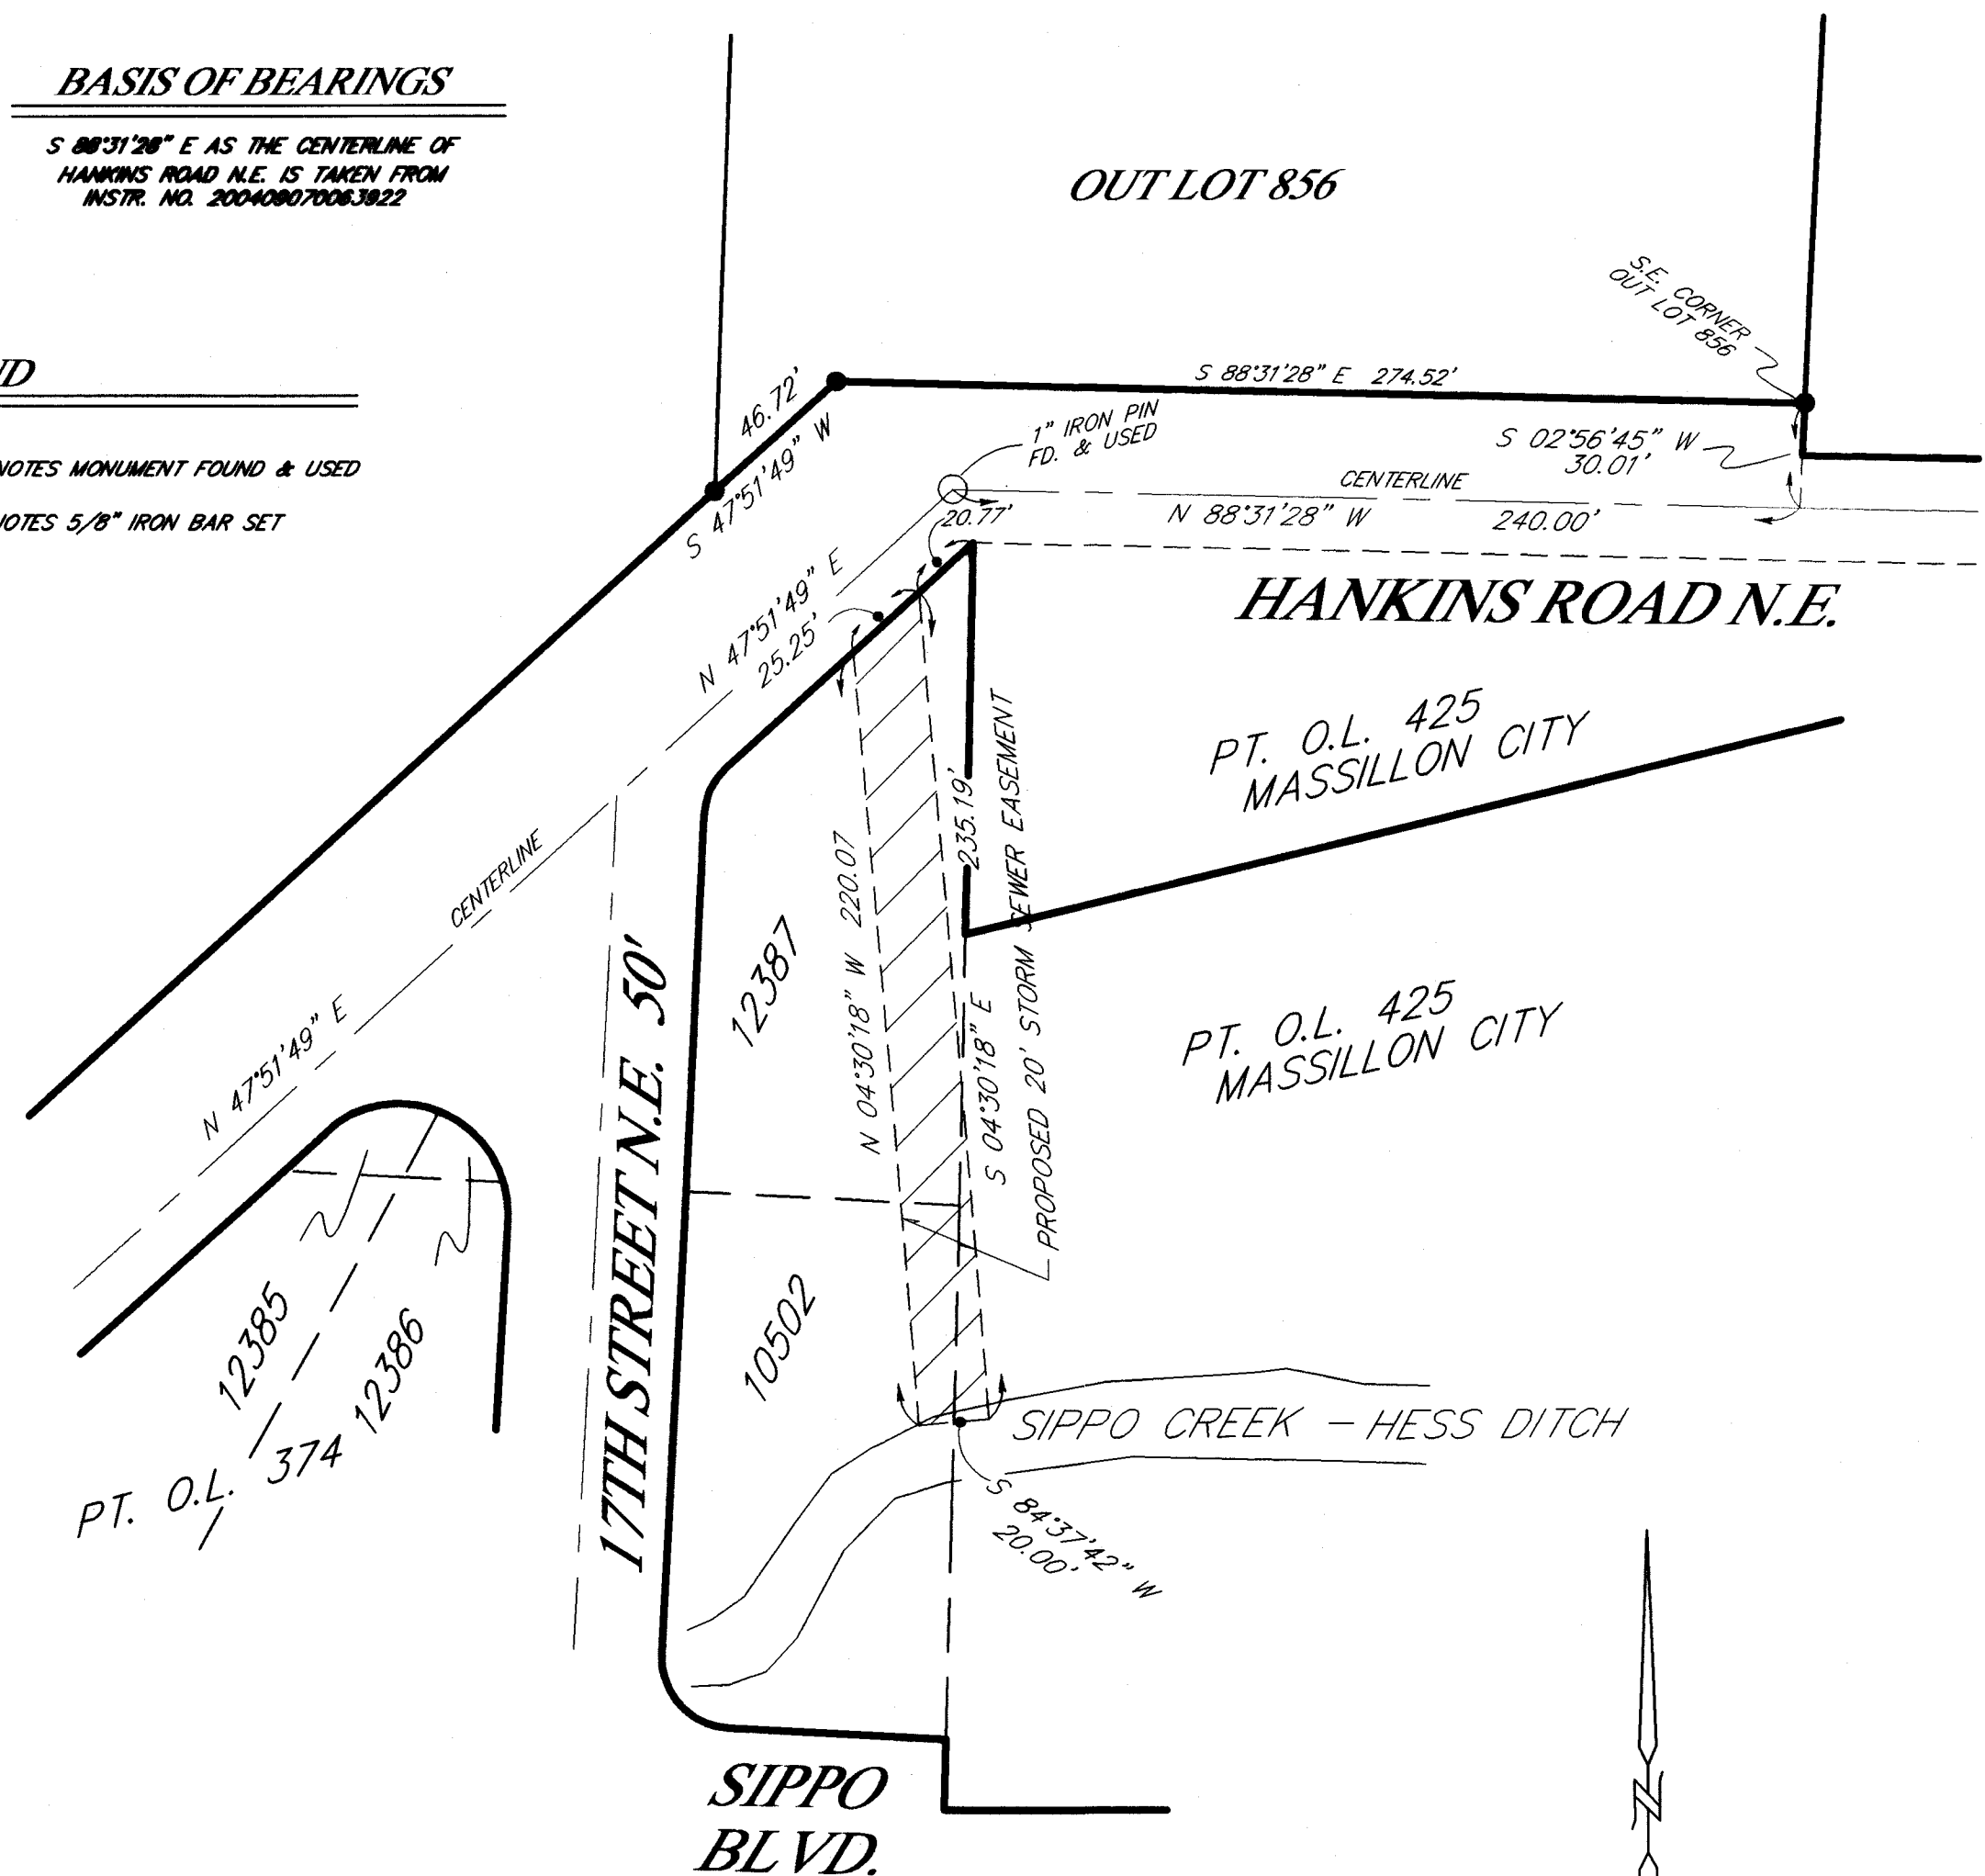

0 50' 100'
SCALE: 1" = 50'

HOOVER & ASSOCIATES, Inc.
Professional Surveying Services

5782 Hutchberry Street N.W.
North Canton, Ohio 44720
phone (330) 494-6744

STORM SEWER EASEMENT PLAT

PARTS OF LOTS 10502 AND 12387
AND PART OF OUT LOT 425
IN THE CITY OF MASSILLON
STARK COUNTY, OHIO

SCALE: 1" = 50' JANUARY 2006

06 PS 02