CHERRY SPRINGS No. 1

SITUATED IN THE CITY OF MASSILLON, COUNTY OF STARK, STATE OF OHIO AND KNOWN AS BEING PART OF OUT LOT 91 OF SAID CITY OF MASSILLON

PT. O.L. 91 ROBERT J. & SUE A. PRINCEHORN PPN. 0602755 O.R. 8551, PG. 855 (TRACT PT. O.L. 84 MASSILLON KNIGHTS COMPANY P.B. 61, PG. 125 PPN. 0680978 D.V. 3556, PG. 391 FIBERCORR MILLS, LLC. PPN. 0617463 INST. #200002230009956 FIBERCORR, INC. INST. #199511170055466 (AREA NOT PLATTED BY SCALE: 1" = 200'D.V. 61, PG. 125) ---N30°40'33"W 140.00' MARION, FRANCIS & THOMAS CO. N1*3*°43'00"E¬ 101.52 PT. O.L. 91 MARION, FRANCIS & THOMAS CO. LLC OHIO EDISON COMPANY-PPN. 0619078 PPN. 0615670 INST. # 200601180003256 D.V. 766, PG. 485 D.V. 999, PG. 483 JAMES M. & STEFANELLI M. SHILLING PPN. 0606307 O.R. 706, PG. 217 MARION, FRANCIS & THOMAS CO. LLC P.B. 61, PG. 125 PPN. 0612356 FIBERCORR MILLS, LLC PPN. 061/463\ NST. #200002230009956 O.L. 99 THE FIRST NATIONAL BANK IN MASSILLON COCURVE DATA DELTA = 4'56'47" RADIUS = 2831.93'/ TANGENT = 122.32' PPN. 0605445 O.R. 1047, PG. 394 CHORD = 244.41'LENGTH = 244.48'CITY OF MASSILLON CHORD BEARING = N34'33'39"W PPN. 0680932 INST. #199511160055122 (TRACT III)

STREETS

1.5838 AC. 0.3374 AC.

TOTAL

1.9212 AC.

ACREAGES SHOWN FOR INDIVIDUAL LOTS ROUNDED OFF TO THE CLOSEST 4 SIGNIFICANT DIGITS.

FEBRUARY, 2006

5 LOTS

PREPARED FOR:


MARION, FRANCIS AND THOMAS COMPANY 3470 WALES RD. N.W., SUIT A-6213 MASSILLON, OHIO 44646 PHONE: 330-832-3763 REP.: BENJAMIN GRISEZ


PREPARED BY:

Phone 330-836-0228 Fax 330-836-5782

BOUNDARY MAP

I HEREBY CERTIFY THAT I HAVE SURVEYED THE LAND SHOWN ON THE PLAT, AND THAT THIS PLAT IS A CORRECT REPRESENTATION OF THE LAND SURVEYED AND THE SUBDIVISION THEREOF, AND THAT I HAVE FOUND OR SET THE PINS AND MONUMENTS SHOWN ON THIS PLAT, AND THAT ALL LOTS CONFORM TO THE CURRENT CITY ZONING RESOLUTION OR VARIANCE GRANTED.

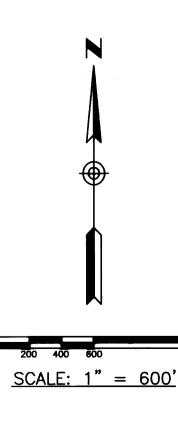

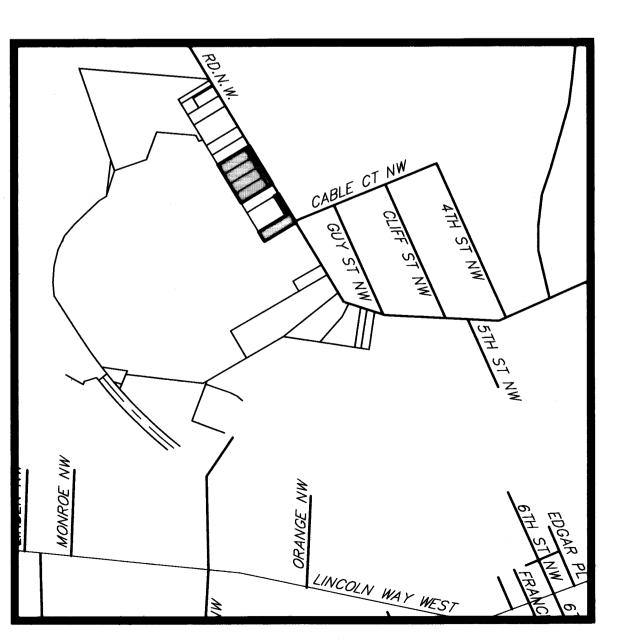

LOCATION MAP

DEDICATION

I, THE UNDERSIGNED OWNER OF THE LANDS EMBRACED WITHIN THIS SUBDIVISION DO HEREBY DECLARE THIS PLAT TO BE MY FREE ACT AND DEED, AND DO HEREBY DEDICATE TO PUBLIC USE FOREVER THE STREETS AND PUBLIC EASEMENTS SHOWN UPON THIS PLAT.

THE UNDERSIGNED FURTHER AGREES THAT ANY USE OF IMPROVEMENTS MADE ON THIS LAND SHALL BE IN CONFORMITY WITH ALL EXISTING VALID ZONING, PLATTING, HEALTH, OR OTHER LAWFUL RULES AND REGULATIONS INCLUDING THE APPLICABLE OFF—STREET PARKING AND LOADING REQUIREMENTS OF THE CITY OF MASSILLON, STARK COUNTY, OHIO, FOR THE BENEFIT OF HIMSELF AND ALL OTHER SUBSEQUENT OWNERS OR ASSIGNS TAKING TITLE FROM, UNDER, OR THROUGH THE UNDERSIGNED.

BENJAMIN GRISEZ, PRESIDENT

STATE OF OHIO)
COUNTY OF STARK) SS

BEFORE ME A NOTARY PUBLIC IN AND FOR SAID COUNTY AND STATE, PERSONALLY APPEARED THE ABOVE NAMED MARION, FRANCIS AND THOMAS CO. BY BENJAMIN GRISEZ, WHO ACKNOWLEDGED THAT HE DID SIGN THE FOREGOING INSTRUMENT, THAT HE IS AUTHORIZED TO EXECUTE THIS INSTRUMENT ON BEHALF OF SAID PARTNERSHIP, AND THAT THE SAME IS THEIR FREE ACT AND DEED AND THE FREE ACT AND DEED OF SAID PARTNERSHIP.

I HAVE HEREUNTO SET MY HAND AND OFFICIAL SEAL AT

MY COMMISSION EXPIRES 03-18-2008

EASEMENTS

AN EASEMENT, TEN FEET WIDE ON THE FRONT AND FIVE FEET WIDE ON THE SIDES AND BACK OF ALL LOTS, AND TEN FEET ON THE EXTERIOR BOUNDARY OF THIS ALLOTMENT IS HEREBY DEDICATED AND RESERVED IN THIS SUBDIVISION TO: COUNTY OF STARK, CITY OF MASSILLON, AQUA OHIO WATER CO., EAST OHIO GAS COMPANY, OHIO EDISON COMPANY OHIO BELL TELEPHONE COMPANY, MASSILLON CABLE COMPANY, AND ANY P.U.C.O. REGULATED UTILITY FOR THE PURPOSES OF CONSTRUCTION, ERECTION, AND/OR MAINTENANCE OF ANY TRANSMISSION LINES, PIPES, CABLES, CONDUITS, BURIED WIRES, SWALES OR OTHER APPURTENANCES FOR THE TRANSMISSION OF POWER, ELECTRIC, COMMUNICATIONS, STORM WATER, SANITARY SEWER WASTES, WATER, AND/OR ANY FUTURE DEVELOPED PUBLIC UTILITY. THIS EASEMENT GIVES ALL OF THE UTILITIES THE RIGHT TO REMOVE TREES AND LANDSCAPING WITHOUT LIABILITY AS REQUIRED TO MAINTAIN, OPERATE, OR CONSTRUCT THE FACILITIES.

APPROVALS

ECITY PLANNING COMMISSION OF MASSILLON, OHIO AT A MEETING HELD THE SHAD DAY

APPROVED BY THE MASSILLON CITY ENGINEER THIS 13th DAY OF JUNE ASSIGNED.

I HEREBY CERTIFY BASED ON DOCUMENTS SUBMITTED TO ME, THAT TO THE BEST OF MY KNOWLEDGE NO ENCUMBRANCES EXIST ON ANY OF THE LANDS OFFERED FOR DEDICATION AS PUBLIC STREETS THIS 22 DAY OF MAY , 20

ACCEPTED BY THE COUNCIL OF THE CITY OF MASSILLON BY ORDINANCE NO. 48-206 PASSED THIS 20 DAY




<u>RECORD I NG</u>


ENTERED FOR TRANSFER BY THE STARK COUNTY AUDITOR THIS 23rd DAY OF_


RECEIVED FOR RECORD BY THE STARK COUNTY RECORDER THIS 23 DAY OF THE STARK COUNTY RECORDER THIS 25 DAY OF THE STARK COUNTY RECORDER THE STARK COUNTY RECORDER



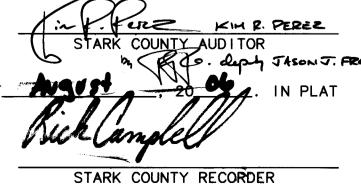

CHERRY SPRINGS No. SHEET 1 OF 2

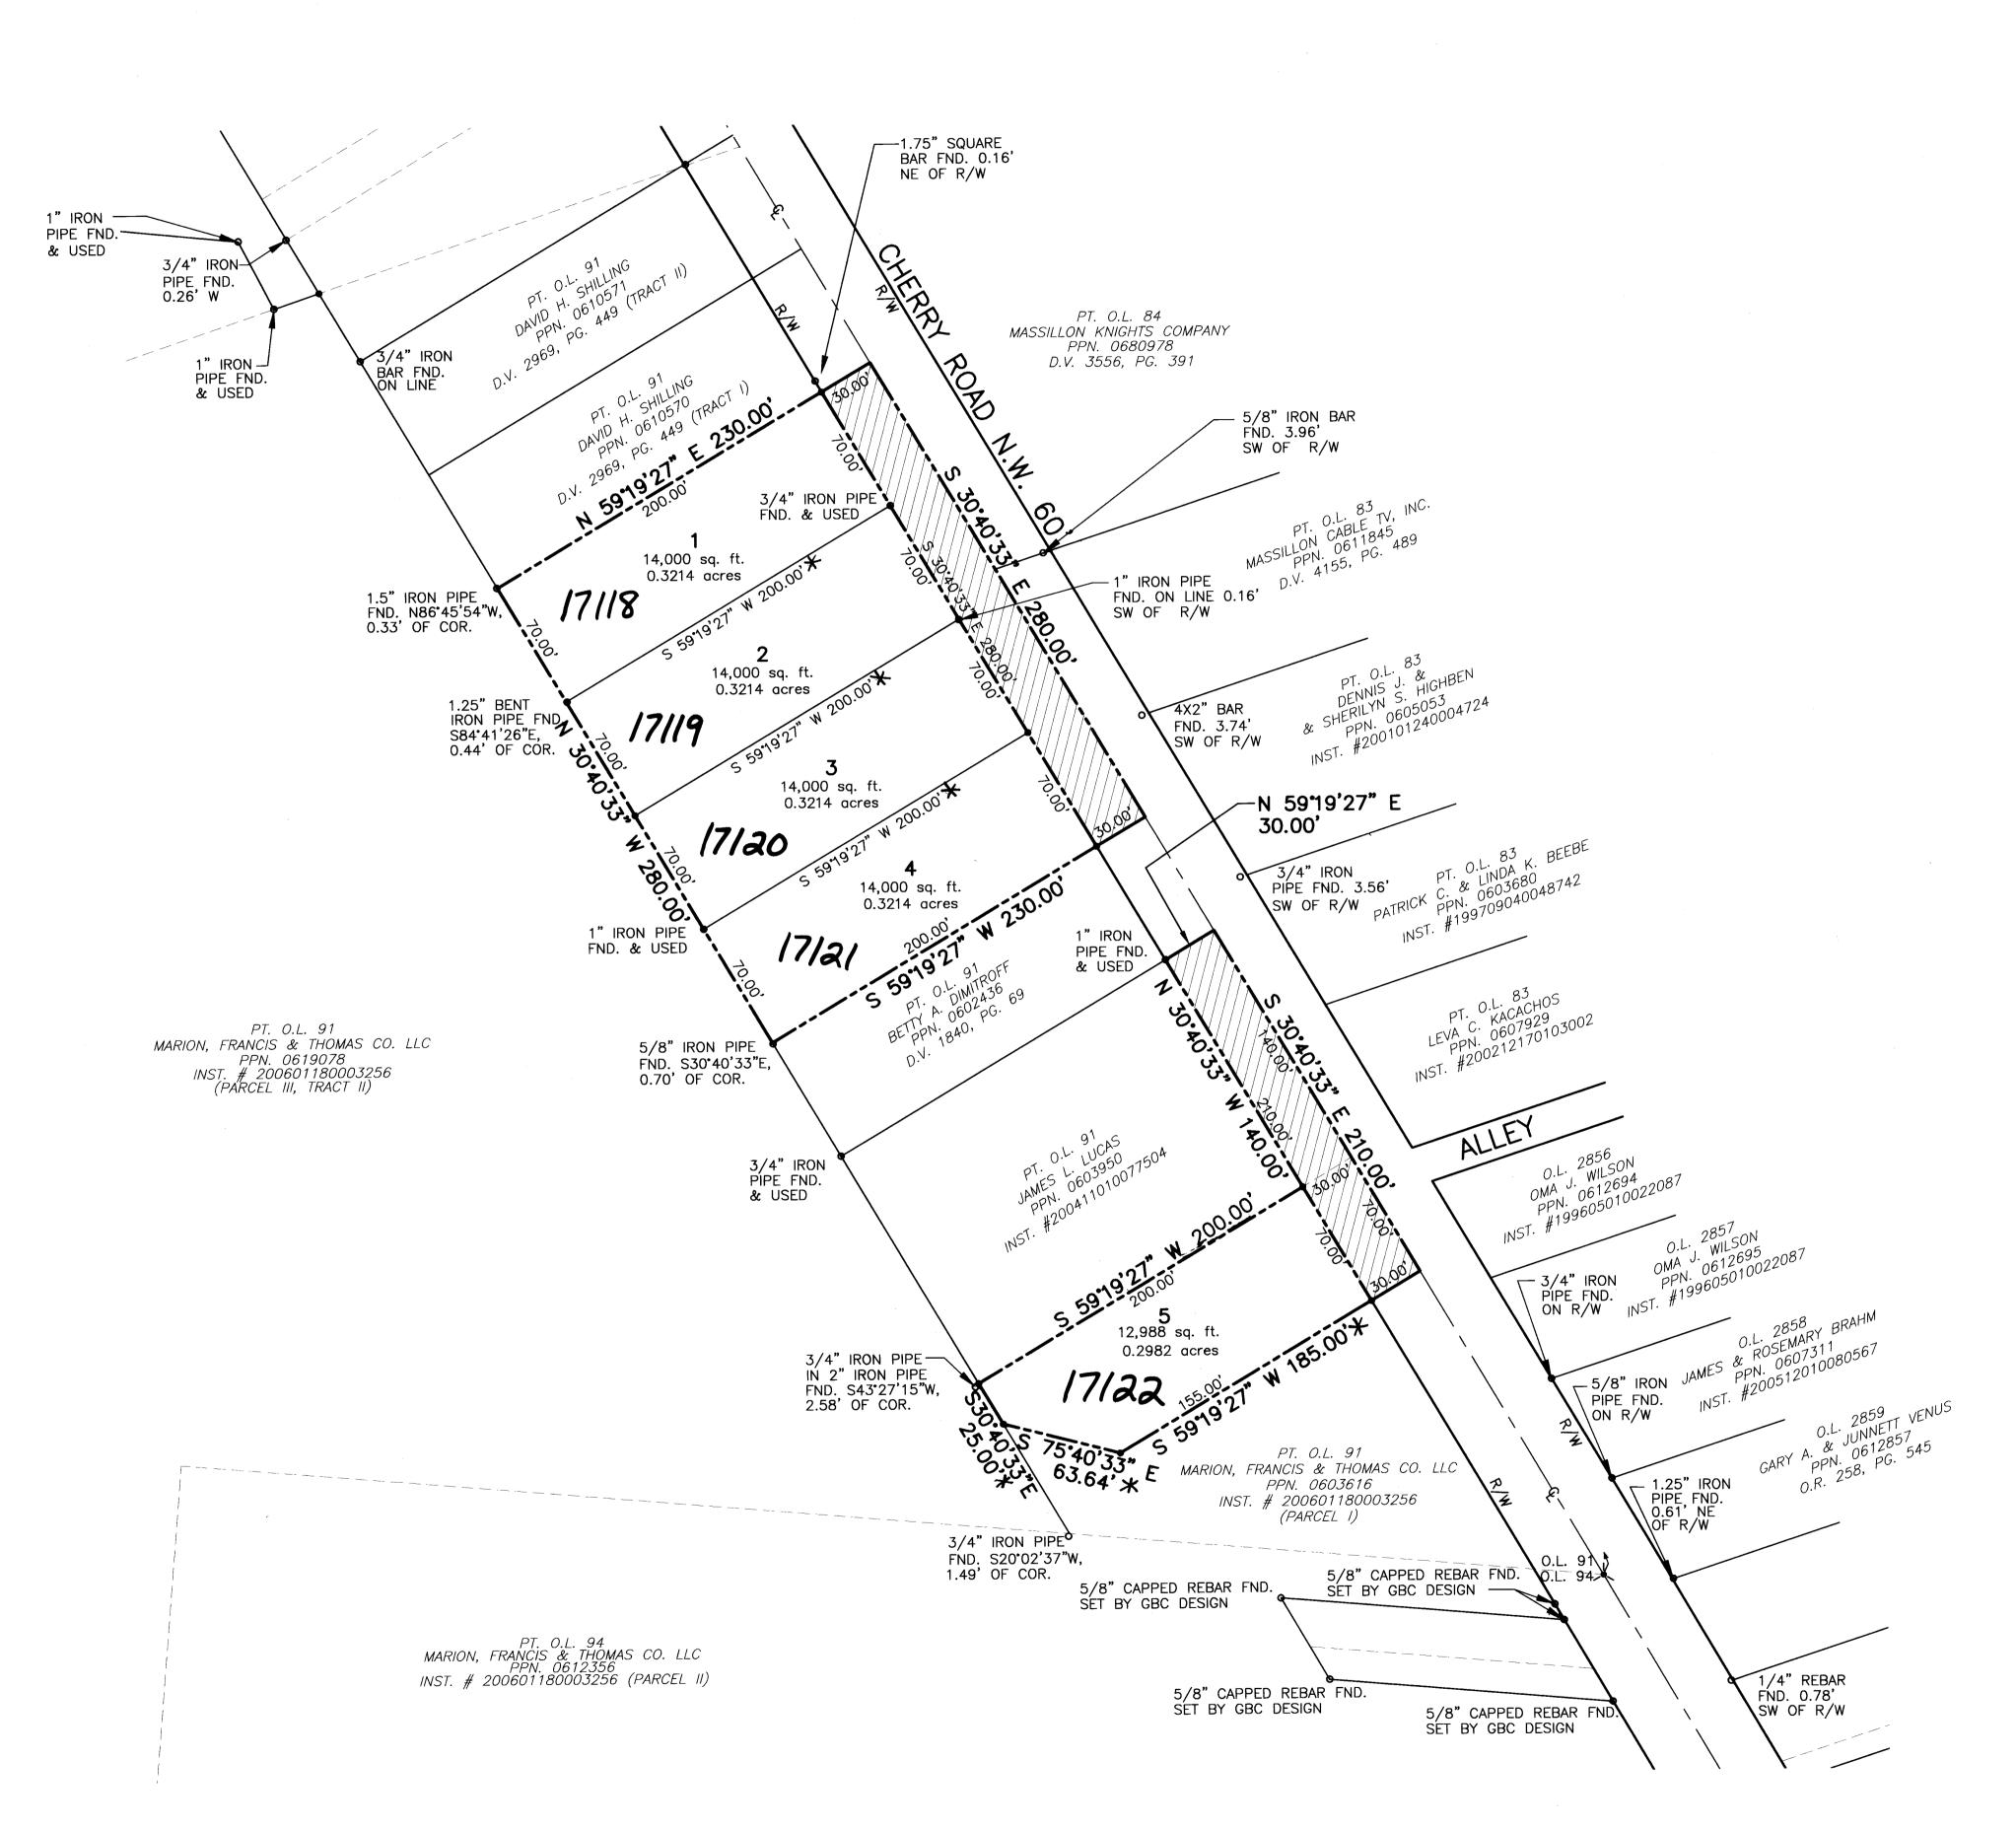

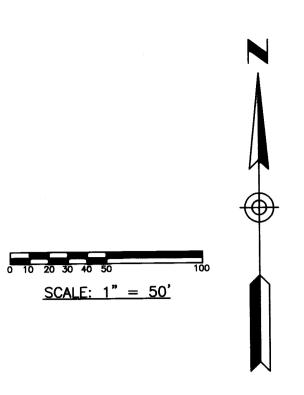

SITUATED IN THE CITY OF MASSILLON COUNTY OF STARK STATE OF OHIO AND KNOWN AS BEING PART OF O.L. 91 OF SAID CITY OF MASSILLON

LEGEND

- 5/8" CAPPED REBAR TO BE SET, (GBC DESIGN, INC.)
- IRON PIN FOUND (TYPE & SIZE AS INDICATED)
- MONUMENT ASSEMBLY TO BE SET
- P.K. NAIL FOUND
- CURVE DATA
 - LINE OF NEW DIVISION



STREET DEDICATION

BASIS OF BEARING: THE REPLAT AND DEDICATION OF O.L. 697 FOR FIBERCORR, INC. AS RECORDED IN P.B. 61, PG. 125 OF THE STARK COUNTY RECORDS.

NOTE:

ALL LOTS RECORDED HEREBY IN THIS PLAT ARE VACANT AT THE TIME OF RECORDING.

CHERRY SPRINGS No. 1 SHEET 2 OF 2