
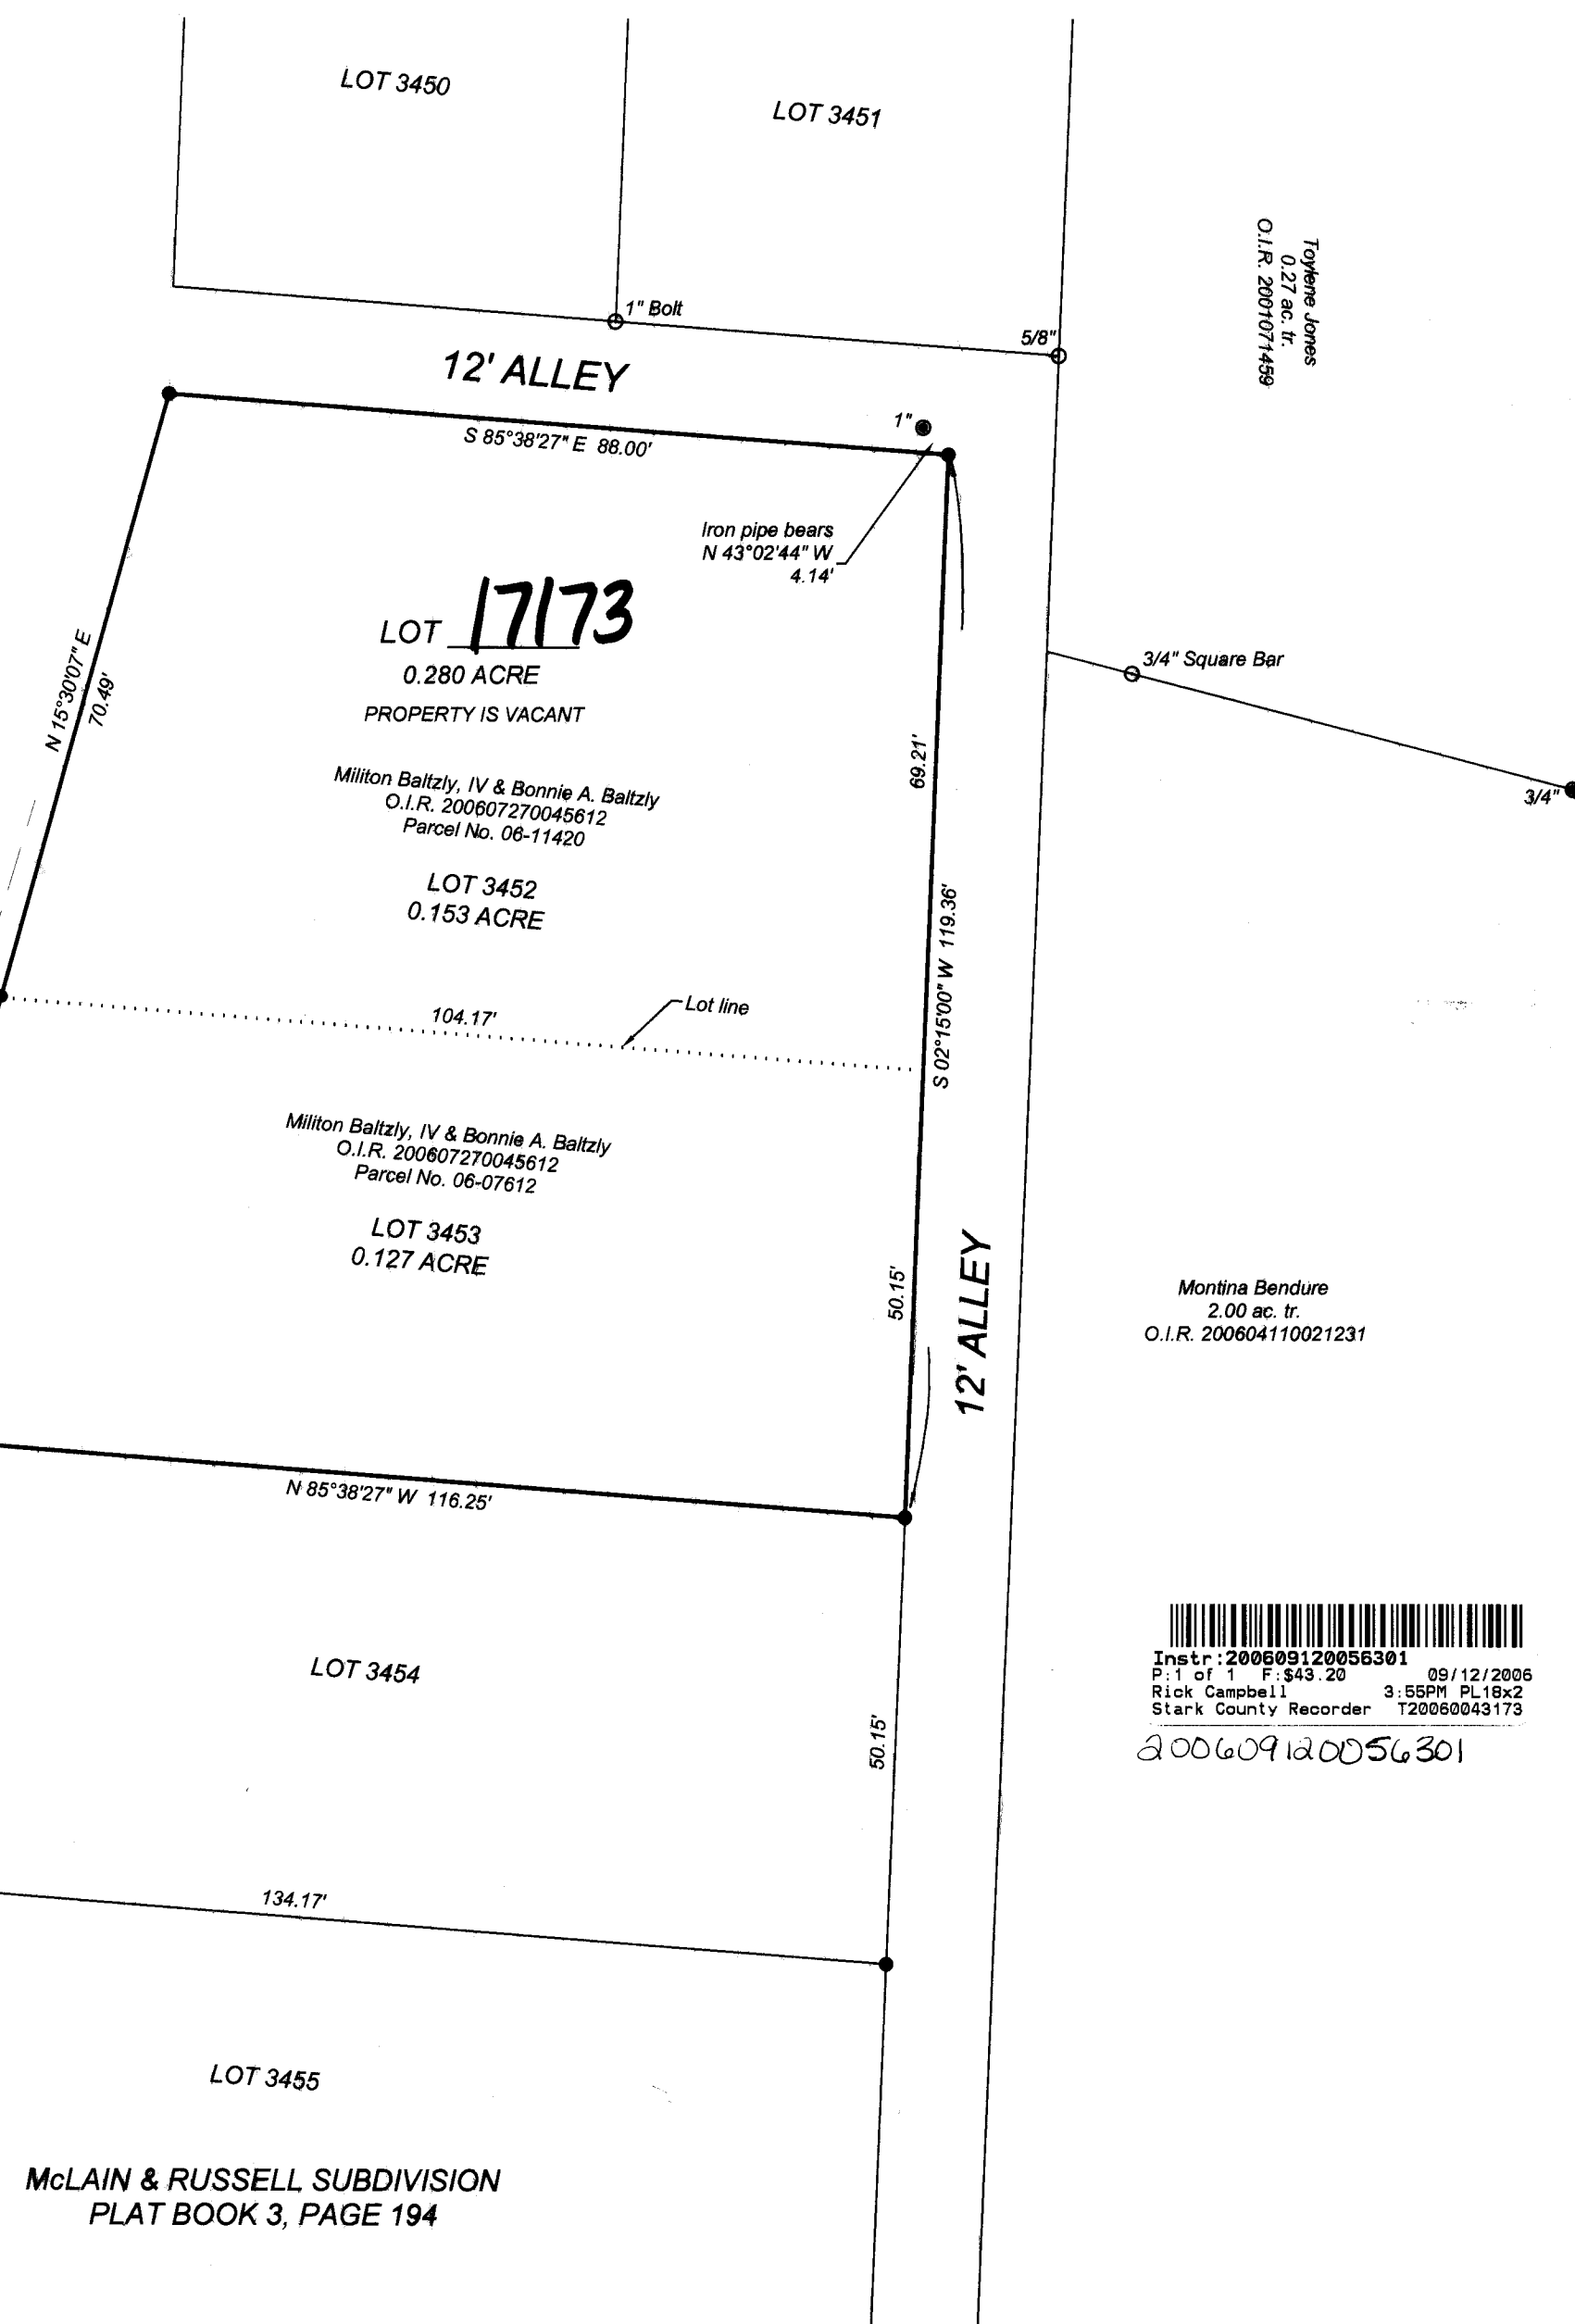


REPLAT OF ALL OF LOTS 3452 & 3453
LOCATED IN THE CITY OF MASSILLON, COUNTY OF STARK & STATE OF OHIO

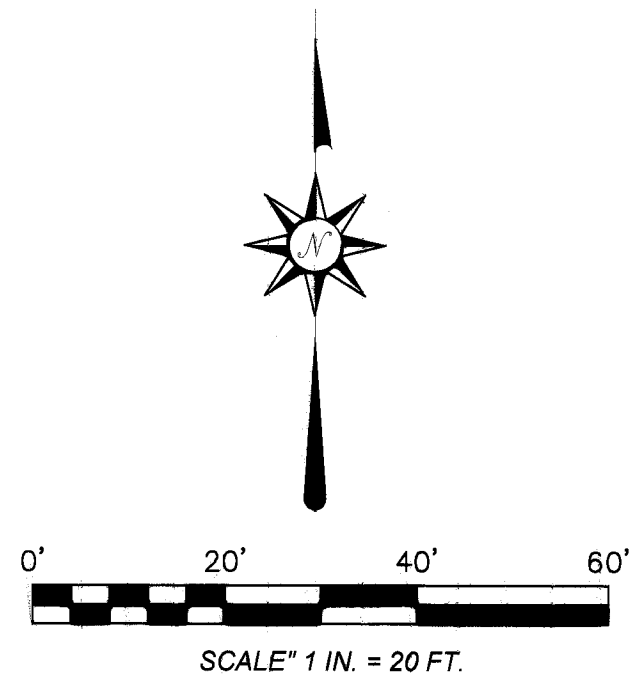

- denotes iron pipe (found)
- denotes iron pin (found)
- denotes iron pin (set)

Bearings are oriented to the McLain & Russell Subdivision as recorded in Plat Book 3, Page 194. Iron pins (set) are 30"x3/4" steel rod with plastic cap stamped D.A. Bower, #5753.

Reference used:
O.I.R. 2001071459
O.I.R. 200604110021231
Plat Book 3, Page 194

PLANNING COMMISSION
APPROVED BY THE MASSILLON PLANNING COMMISSION AT A MEETING HELD THIS 14th DAY OF June, 2006.

[Signature]
CHAIRMAN

[Signature]
SECRETARY

MASSILLON CITY ENGINEER

LOT NUMBER 17173 ASSIGNED BY MASSILLON CITY ENGINEER.

[Signature]
KEITH A. DYLEWSKI, P.E.

ACKNOWLEDGMENT

KNOW ALL MEN BY THESE PRESENT, THAT WE THE UNDERSIGNED OWNERS OF THE LAND DELINEATED HEREON, DO HEREBY ACKNOWLEDGE THE SIGNING OF THE SAME TO BE OUR FREE ACT AND DEED, AND DO HEREBY REPLAT OUR LAND.


WITNESS (PRINT NAMES BELOW)

[Signature] Rick Hall
[Signature] Milton Baltzly, IV
MILTON BALTZLY, IV
[Signature] Connie Shaver
CONNIE A. BALTZLY

BEFORE ME, A NOTARY PUBLIC, IN AND FOR SAID COUNTY AND STATE, PERSONALLY APPEARED THE ABOVE WHO ACKNOWLEDGED THAT HE DID SIGN THE FOREGOING INSTRUMENT, AND THAT THE SAME IS HIS FREE ACT AND DEED.
I HAVE HEREUNTO SET MY HAND AND OFFICIAL SEAL AT STARK COUNTY, OHIO THIS 22 DAY OF AUG., 2006.

[Signature]
NOTARY PUBLIC

10/02/10
MY COMMISSION EXPIRES

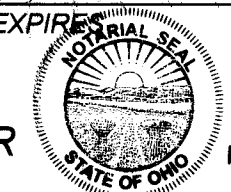

ALBERT E. YODER
Notary Public
In and for the State of Ohio
My Commission Expires 10/02/10

STARK COUNTY RECORDER

RECEIVED FOR RECORD THIS 12th DAY OF September, 2006.
RECORDED IN INSTRUMENT # 200609120056301 THIS 12th DAY OF September, 2006.

[Signature]
STARK COUNTY RECORDER

STARK COUNTY AUDITOR

ENTER FOR TRANSFER THIS 12th DAY OF September, 2006.

[Signature]
STARK COUNTY AUDITOR
KIM P. PEREZ

[Signature] JASON J. FREEST

CERTIFICATION

I HEREBY CERTIFY THIS PLAT ACCURATELY REPRESENTS A SURVEY MADE UNDER MY SUPERVISION IN ACCORDANCE WITH THE MINIMUM STANDARDS FOR BOUNDARY SUREYS IN OHIO PUBLISHED IN CHAPTER 4733-37 OF THE OHIO ADMINISTRATIVE CODE.

[Signature]
S. J. LESSMAN
REGISTERED SURVEYOR #7078

8/18/06
DATE

DIVERSIFIED
ENGINEERING
INC.
304 East High Avenue
New Philadelphia, Ohio
Phone 330-364-1631

No. PS 13