


STREET VACATION PLAT OF HAROLD AVE. S.E.

In the City of Massillon, County of Stark, & State of Ohio.

Orville R. DeBos, Jr.
Orville R. DeBos, Jr.
Reg. Surveyor #5823
2327 - Carlene Ave. S.W.
Massillon, Ohio 44647
Phone: 330-837-2678

BASIS OF BEARING:
Using the West R/W line of Virginia St. S.E. as N 0°-27'-09" W, from a recent survey dated 7/14/05 by R.A. Carpenter #7138, for C. Mazziotto.

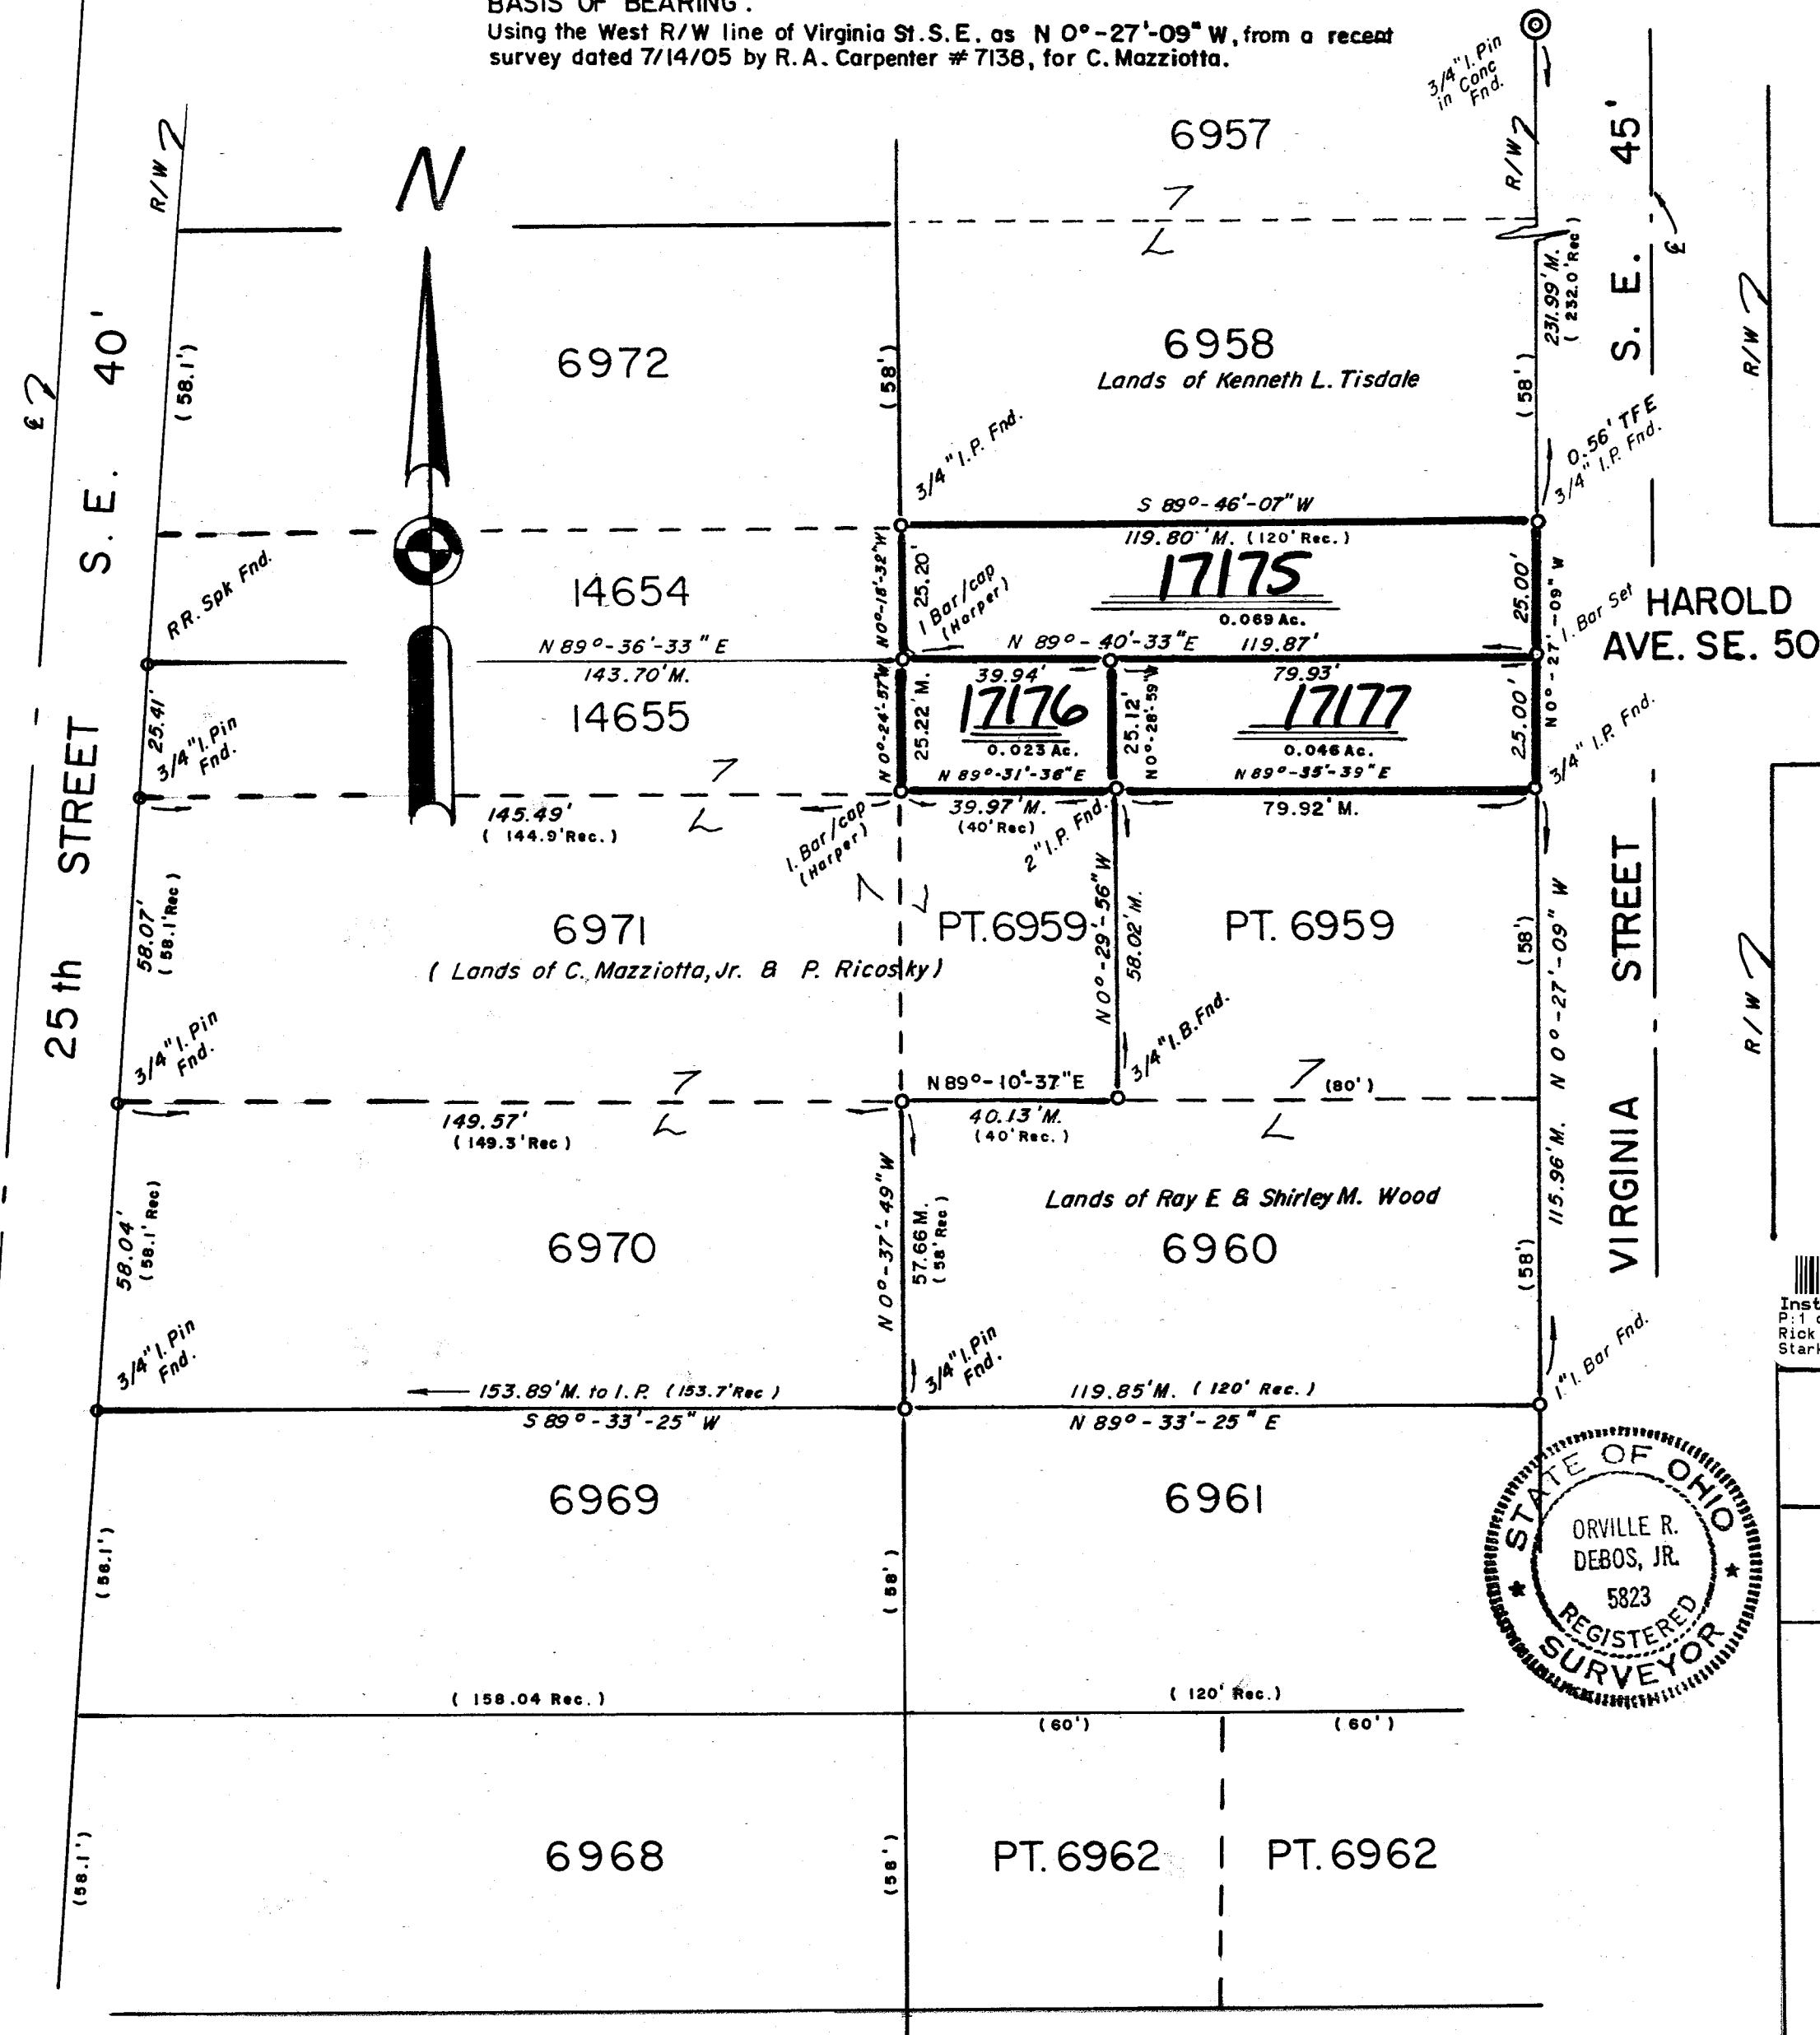

CERTIFICATION

I hereby certify the adjacent to be a correct plat of parts of HAROLD AVE. S.E., a 50 foot street, as surveyed by me, this 7th day of August, 2006.

Orville R. DeBos, Jr.

MASSILLON CITY COUNCIL

Accepted by the City Council by ORD No. 64-2005, passed June 20 2005, 2006.

Glen Dambor
PRESIDENT

Mary Beth Bailey
CLERK

Vacated portion given City Lot Numbers 17175, 17176, 17177

W.A. JC
CITY ENGINEER

DESCRIPTION

A 50' Street (Not Opened), lying between 25th St. S.E. & Virginia St. S.E., and running in a east/west direction, between Harsh Ave. S.E. & Wilson Ave. S.E., from the east lot lines of lot numbers 14654 and 14655 easterly to the west Right of Way line of said Virginia St. S.E.

MASSILLON PLANNING COMMISSION

Approved by the Planning Commission of the City of Massillon at a meeting held June 8th, 2006.

W.A. JC
SECRETARY

W.A. JC
CHAIRMAN

STARK COUNTY AUDITOR

Entered for transfer this 29th day of September, 2006.

Kim R. Perez
STARK COUNTY AUDITOR

STARK COUNTY RECORDER

Received for record this 29 day of September, 2006.

Recorded with Instr. # 20060929005999, this day of September, 2006.

Rich Campbell
STARK COUNTY RECORDER

Instr. 20060929005999
P: 1 of 1 F: \$43.20 09/29/2006
Rick Campbell 11:16AM PL18x2
Stark County Recorder T20060929005999

CITY OF MASSILLON, OHIO

STREET VACATION PLAT

Part of HAROLD AVE. S.E. (not open), lying between 25 St. S.E. & Virginia St. S.E., and running in a east/west direction between Harsh Ave. S.E. & Wilson Ave. S.E.

SCALE: 1" = 30'



DATE: AUG. 10, 2006

FOR: WOOD
TISDALE
MAZZOTTA &
RICOSKY

FILE NO. 2006-08-10

DOCUMENT USED:

IR # 200409220067757
DEED VOL. 812, Pg. 603

SURVEYS:

R.A. CARPENTER 7/14/05
B. HARPER 2/15/04
H.M. PIPER 4/20/56
MASS. OR. 64-2005 6/20/05

DEED VOL. 4105, Pg. 366

STREET VACATION OF HAROLD AVE S.E.
Lots # 14654 & #14655
MASS. TAX MAP 46

