

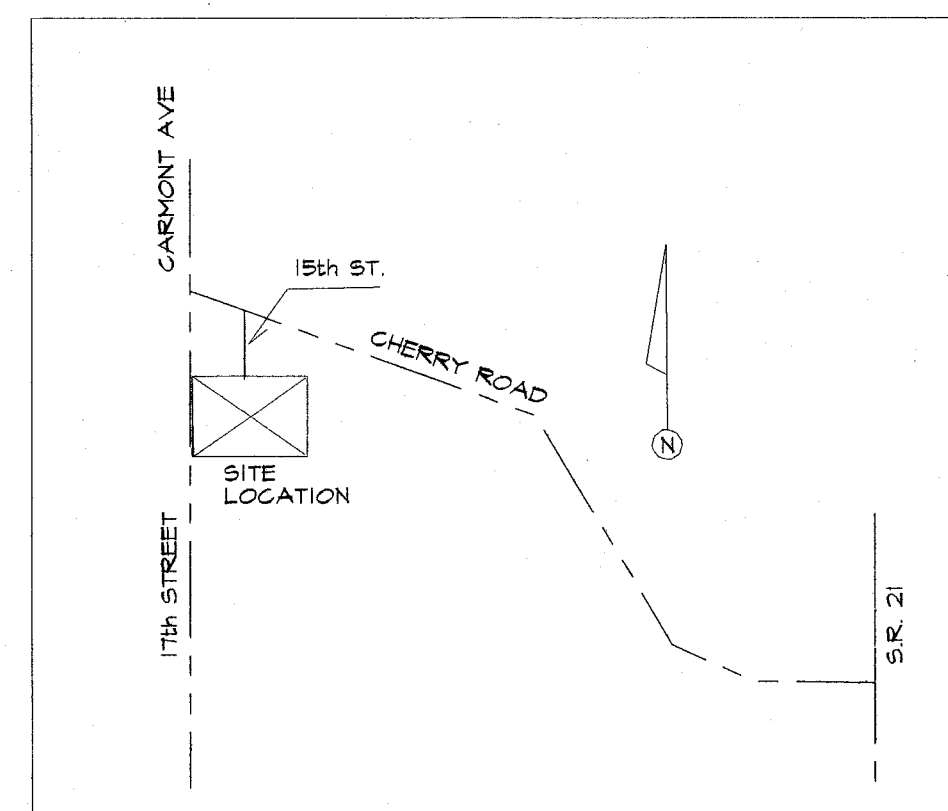
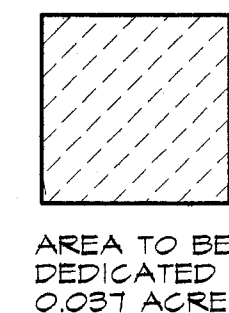


VICINITY MAP

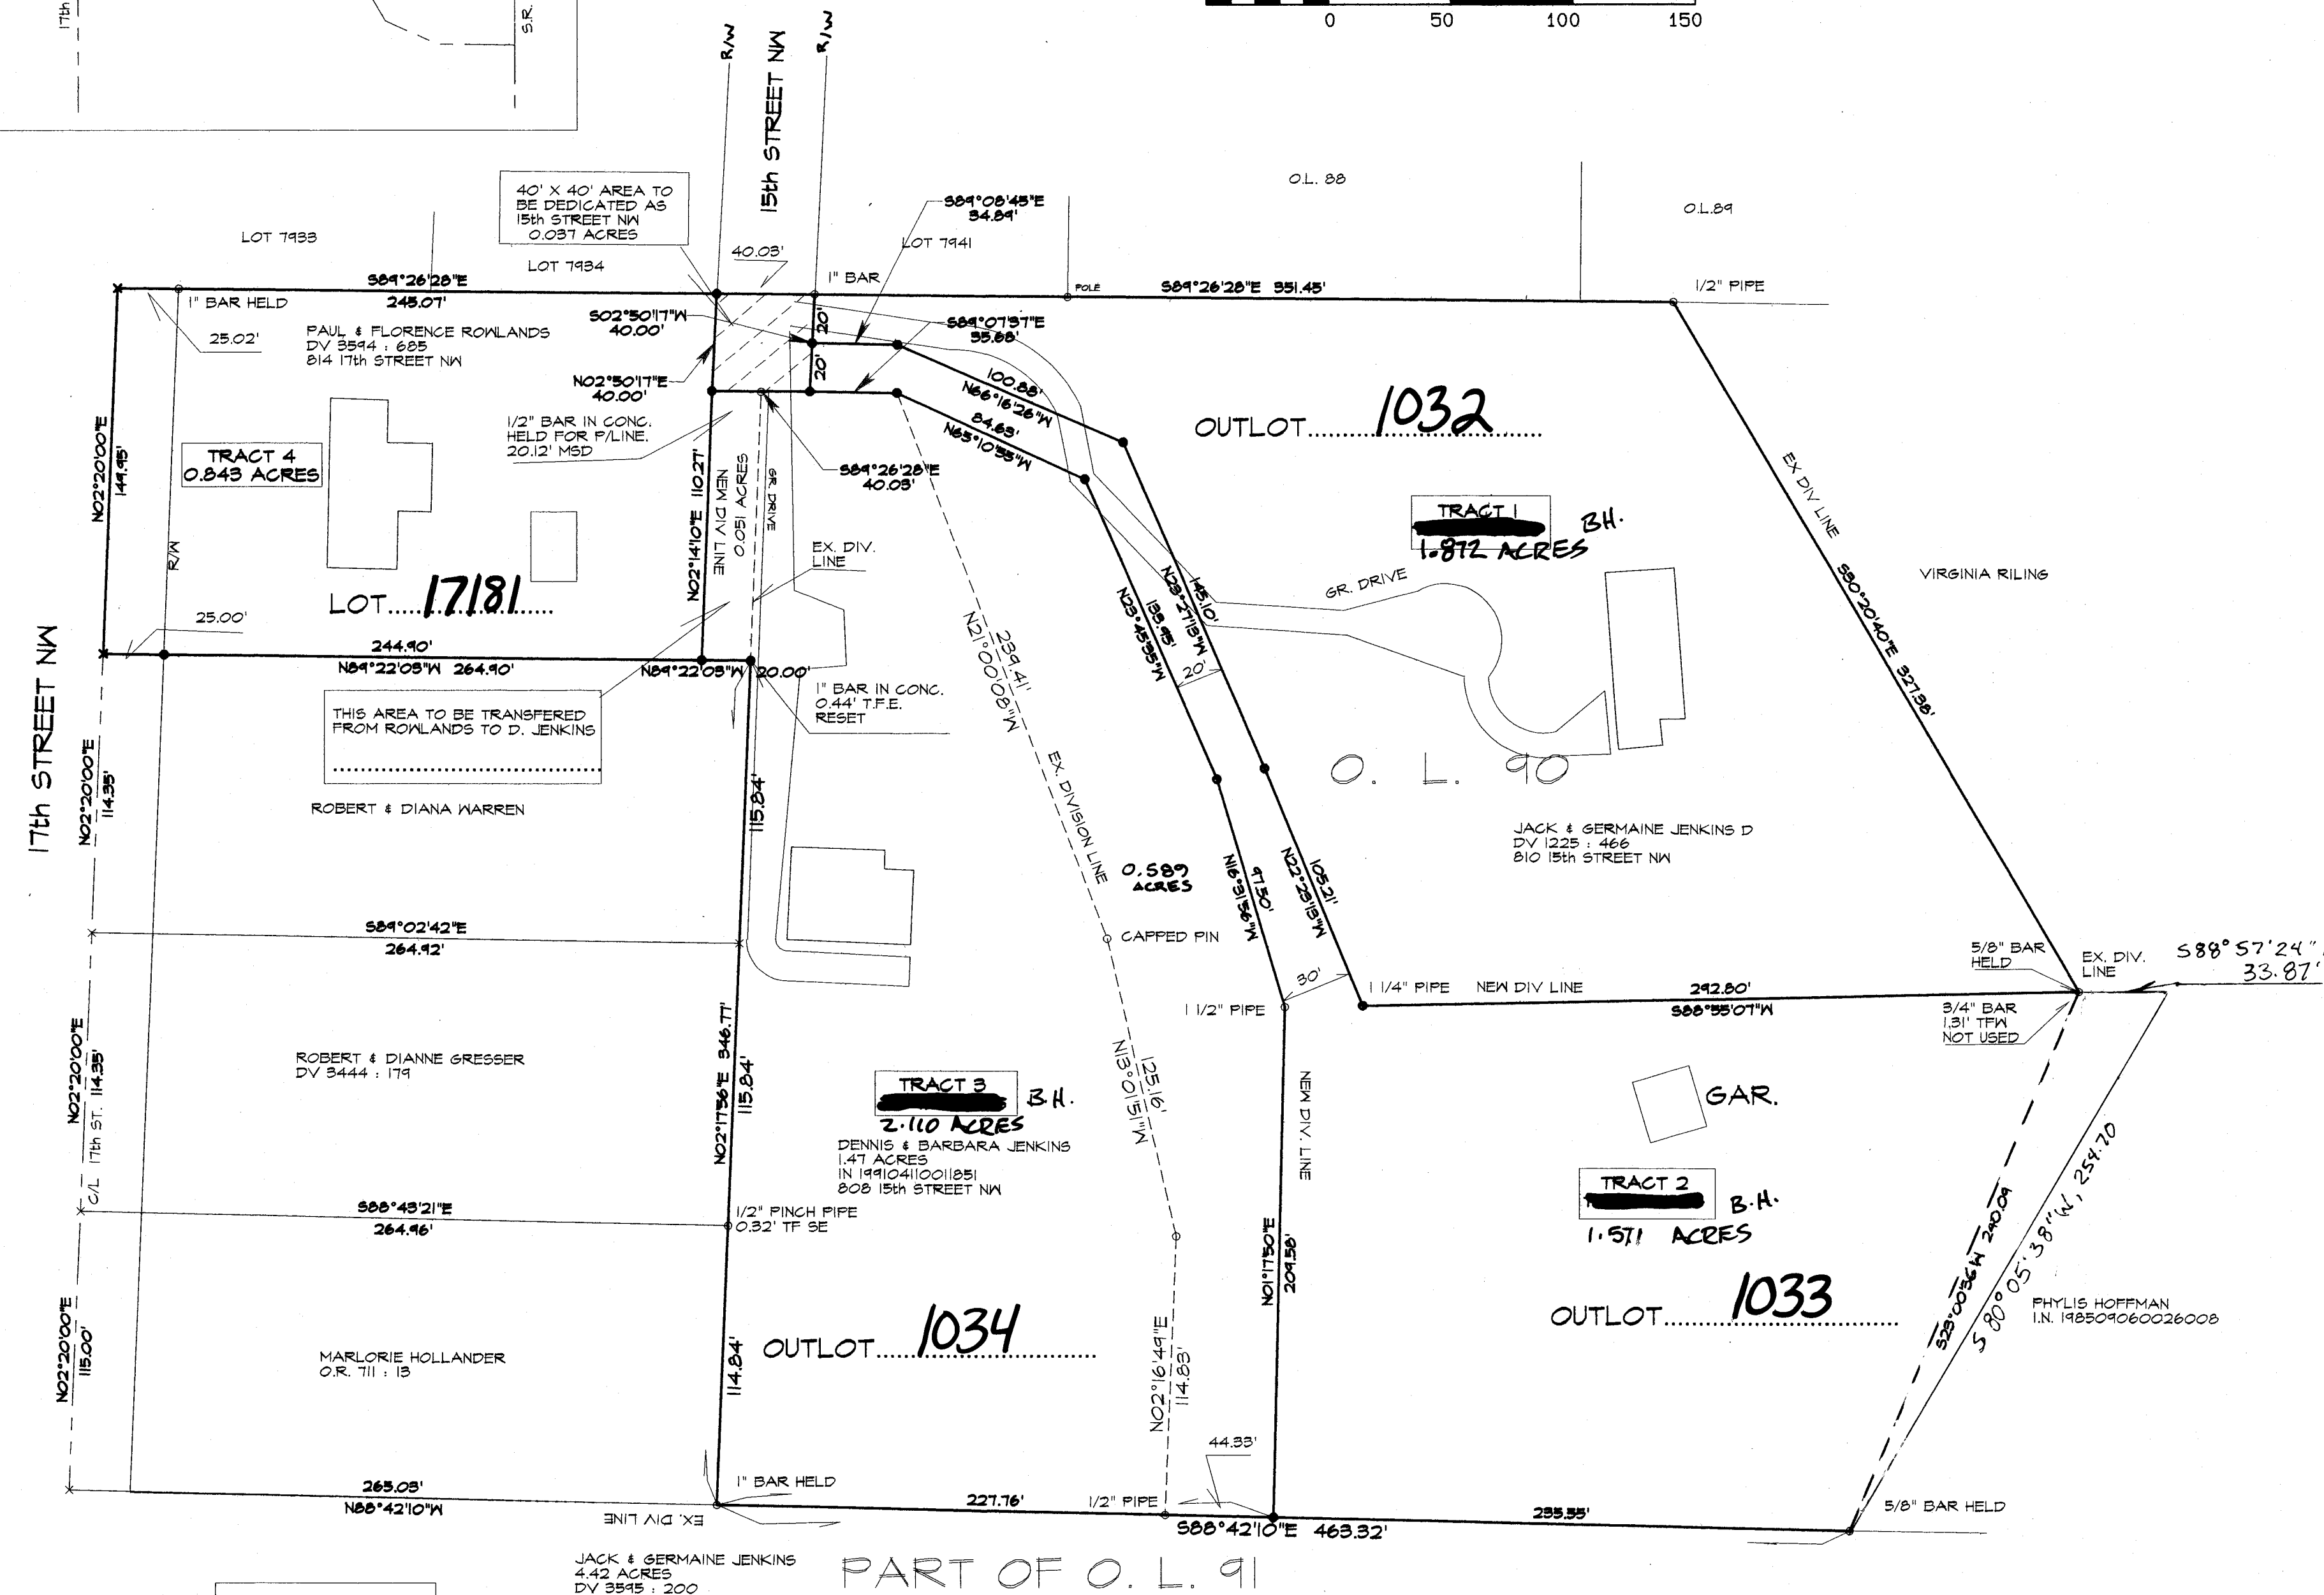

REPLAT AND RENUMBERING PLAT DEDICATION PLAT OF ROAD RIGHT OF WAY

EXTENSION OF 15th STREET NW 40.00' SOUTH
BEING PART OF OUTLOT 90 IN THE CITY OF MASSILLON
STARK COUNTY OHIO

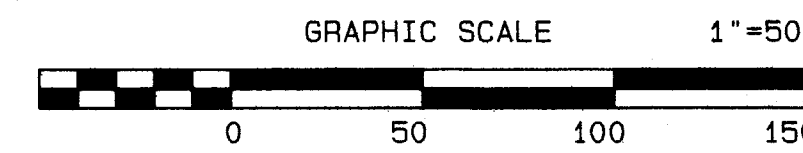

- PIN SET
 - PIN FOUND
 - x NAIL SET
 - x CALC. POINT
- ALL PINS SET ARE 5/8" BY 30" REBAR WITH HARPER CAP

HARPER SURVEYING INC.
5370 RIDGE AVE S.E.
CANTON, OHIO 44707
(330) 484 - 2354
FAX (330) 484 - 5637

BEARINGS BASED ON THE CENTER OF 17th STREET (S 2° 20' W)
AS PER DV 2321 : 483
ALL OTHERS RELATIVE USING FOUND MONUMENTATION
AND/OR CALC.

PERT DOCS INCLUDE:
TAX MAP
DEEDS AS SHOWN
SCHNEIDER SURVEY
SURVEY FOR JENKINS
CREATING A 1.47 ACRE TRACT

KNOW ALL MEN BY THESE PRESENTS, THAT WE THE UNDERSIGNED OWNERS OF LAND SHOWN HEREON DO HEREBY ACKNOWLEDGE THE SIGNING OF THE SAME TO BE MY FREE ACT AND DEED, AND DOES HEREBY DEDICATE THE STREET AND REPLAT LANDS AS SHOWN HEREON THIS 21ST DAY OF September, 2006.

OWNERS : JACK JENKINS *Jack Jenkins*
GERMAINE JENKINS *Germaine Jenkins*
DENNIS JENKINS *Dennis Jenkins*
BARBARA JENKINS *Barbara Jenkins*
PAUL ROWLANDS *Paul Rowlands*
FLORENCE ROWLANDS *Florence Rowlands*

STATE OF OHIO
COUNTY OF STARK
BEFORE ME A NOTARY PUBLIC IN AND FOR SAID COUNTY AND STATE PERSONALLY APPEARED THE ABOVE SIGNED OWNERS WHO ACKNOWLEDGED THEY DID SIGN THE FOREGOING INSTRUMENT AND IT WAS THEIR OWN FREE ACT AND DEED.

IN TESTIMONY WHEREOF, I HAVE HERETO SET MY HAND AND OFFICIAL SEAL ON THIS 21ST DAY OF September, 2006.

Donna T. Nolan
NOTARY PUBLIC



DONNA T. NOLAN, Notary Public
State of Ohio
My Commission Expires May 14, 2011

MY COMMISSION EXPIRES May 14, 2011

APPROVED BY THE CITY OF MASSILLON PLANNING COMMISSION AT A MEETING HELD THIS 9TH DAY OF August, 2006.

David Dodson
CHAIRMAN DAVID DODSON

Keith A. Dylewski
SECRETARY

APPROVED BY THE MASSILLON CITY ENGINEER THIS 21TH DAY OF September, 2006 AND ASSIGNED LOT NUMBERS:

Keith A. Dylewski
MASSILLON CITY ENGINEER
KEITH A. DYLEWSKI

I HEREBY CERTIFY TO THE BEST OF MY KNOWLEDGE THAT NO ENCUMBRANCES EXIST ON LANDS HEREIN OFFERED FOR PUBLIC USE, THIS 21ST DAY OF September, 2006.

Pericles G. Stergois
MASSILLON CITY LAW DIRECTOR
PERICLES G. STERGOIS

ACCEPTED BY THE COUNCIL OF THE CITY OF MASSILLON, OHIO BY ORDINANCE NO. 142-2006 PASSED ON THIS 18TH DAY OF September, 2006.

Glenn Gamber
PRESIDENT
GLENN GAMBER

Mary Beth Bailey
CLERK OF COUNCIL
MARY BETH BAILEY

ENTERED FOR TRANSFER THIS 14TH DAY OF December, 2006


Kim R. Perez
STARK COUNTY AUDITOR
KIM R. PEREZ

RECEIVED FOR RECORD THIS 14TH DAY OF December, 2006

RECORDED IN RECORDS IMAGE NO. 200612140075641


Rick Campbell
STARK COUNTY RECORDER
RICK CAMPBELL

FEE 84.40

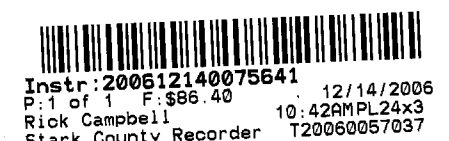


I CERTIFY THAT THIS IS A TRUE AND CORRECT PLAT OF A SURVEY MADE BY ME OR UNDER MY DIRECT SUPERVISION THIS 19TH DAY OF September, 2006.

Bradley K. Harper
BRADLEY K. HARPER P.S. 7901



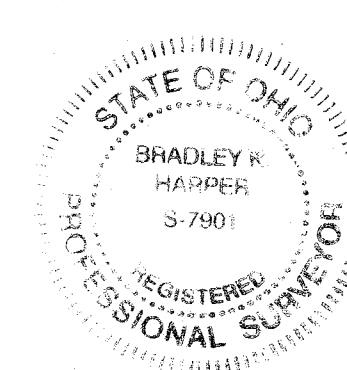


VICINITY MAP

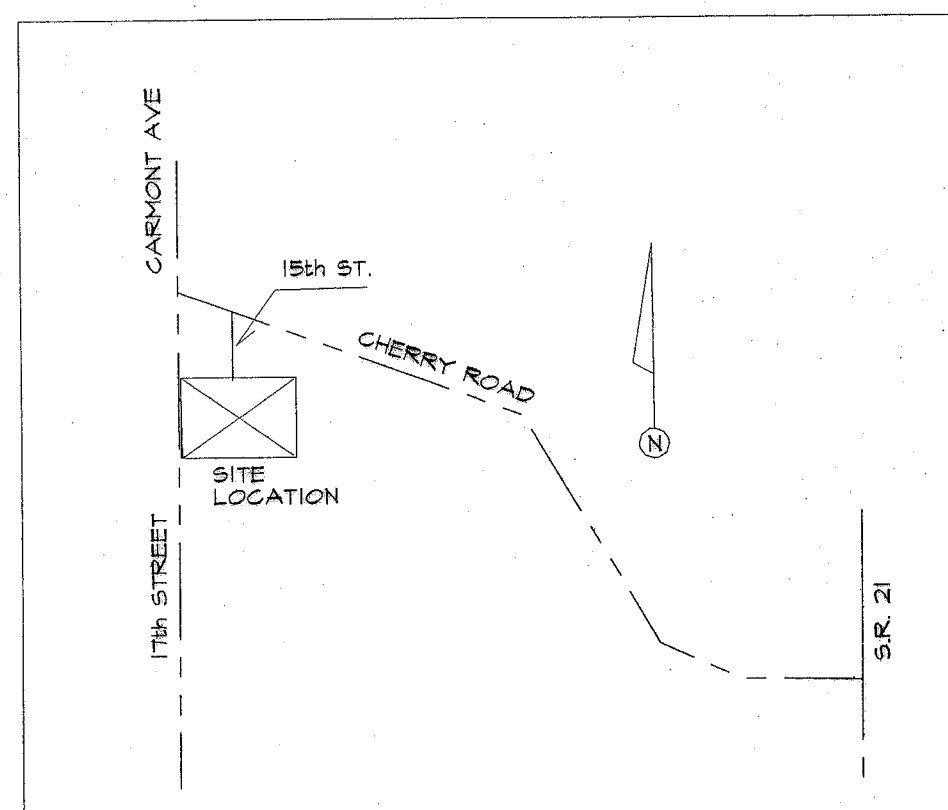

REPLAT AND RENUMBERING PLAT DEDICATION PLAT OF ROAD RIGHT OF WAY

EXTENSION OF 15th STREET NW 40.00' SOUTH
BEING PART OF OUTLOT 90 IN THE CITY OF MASSILLON
STARK COUNTY OHIO

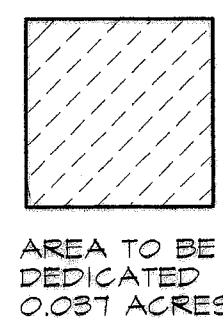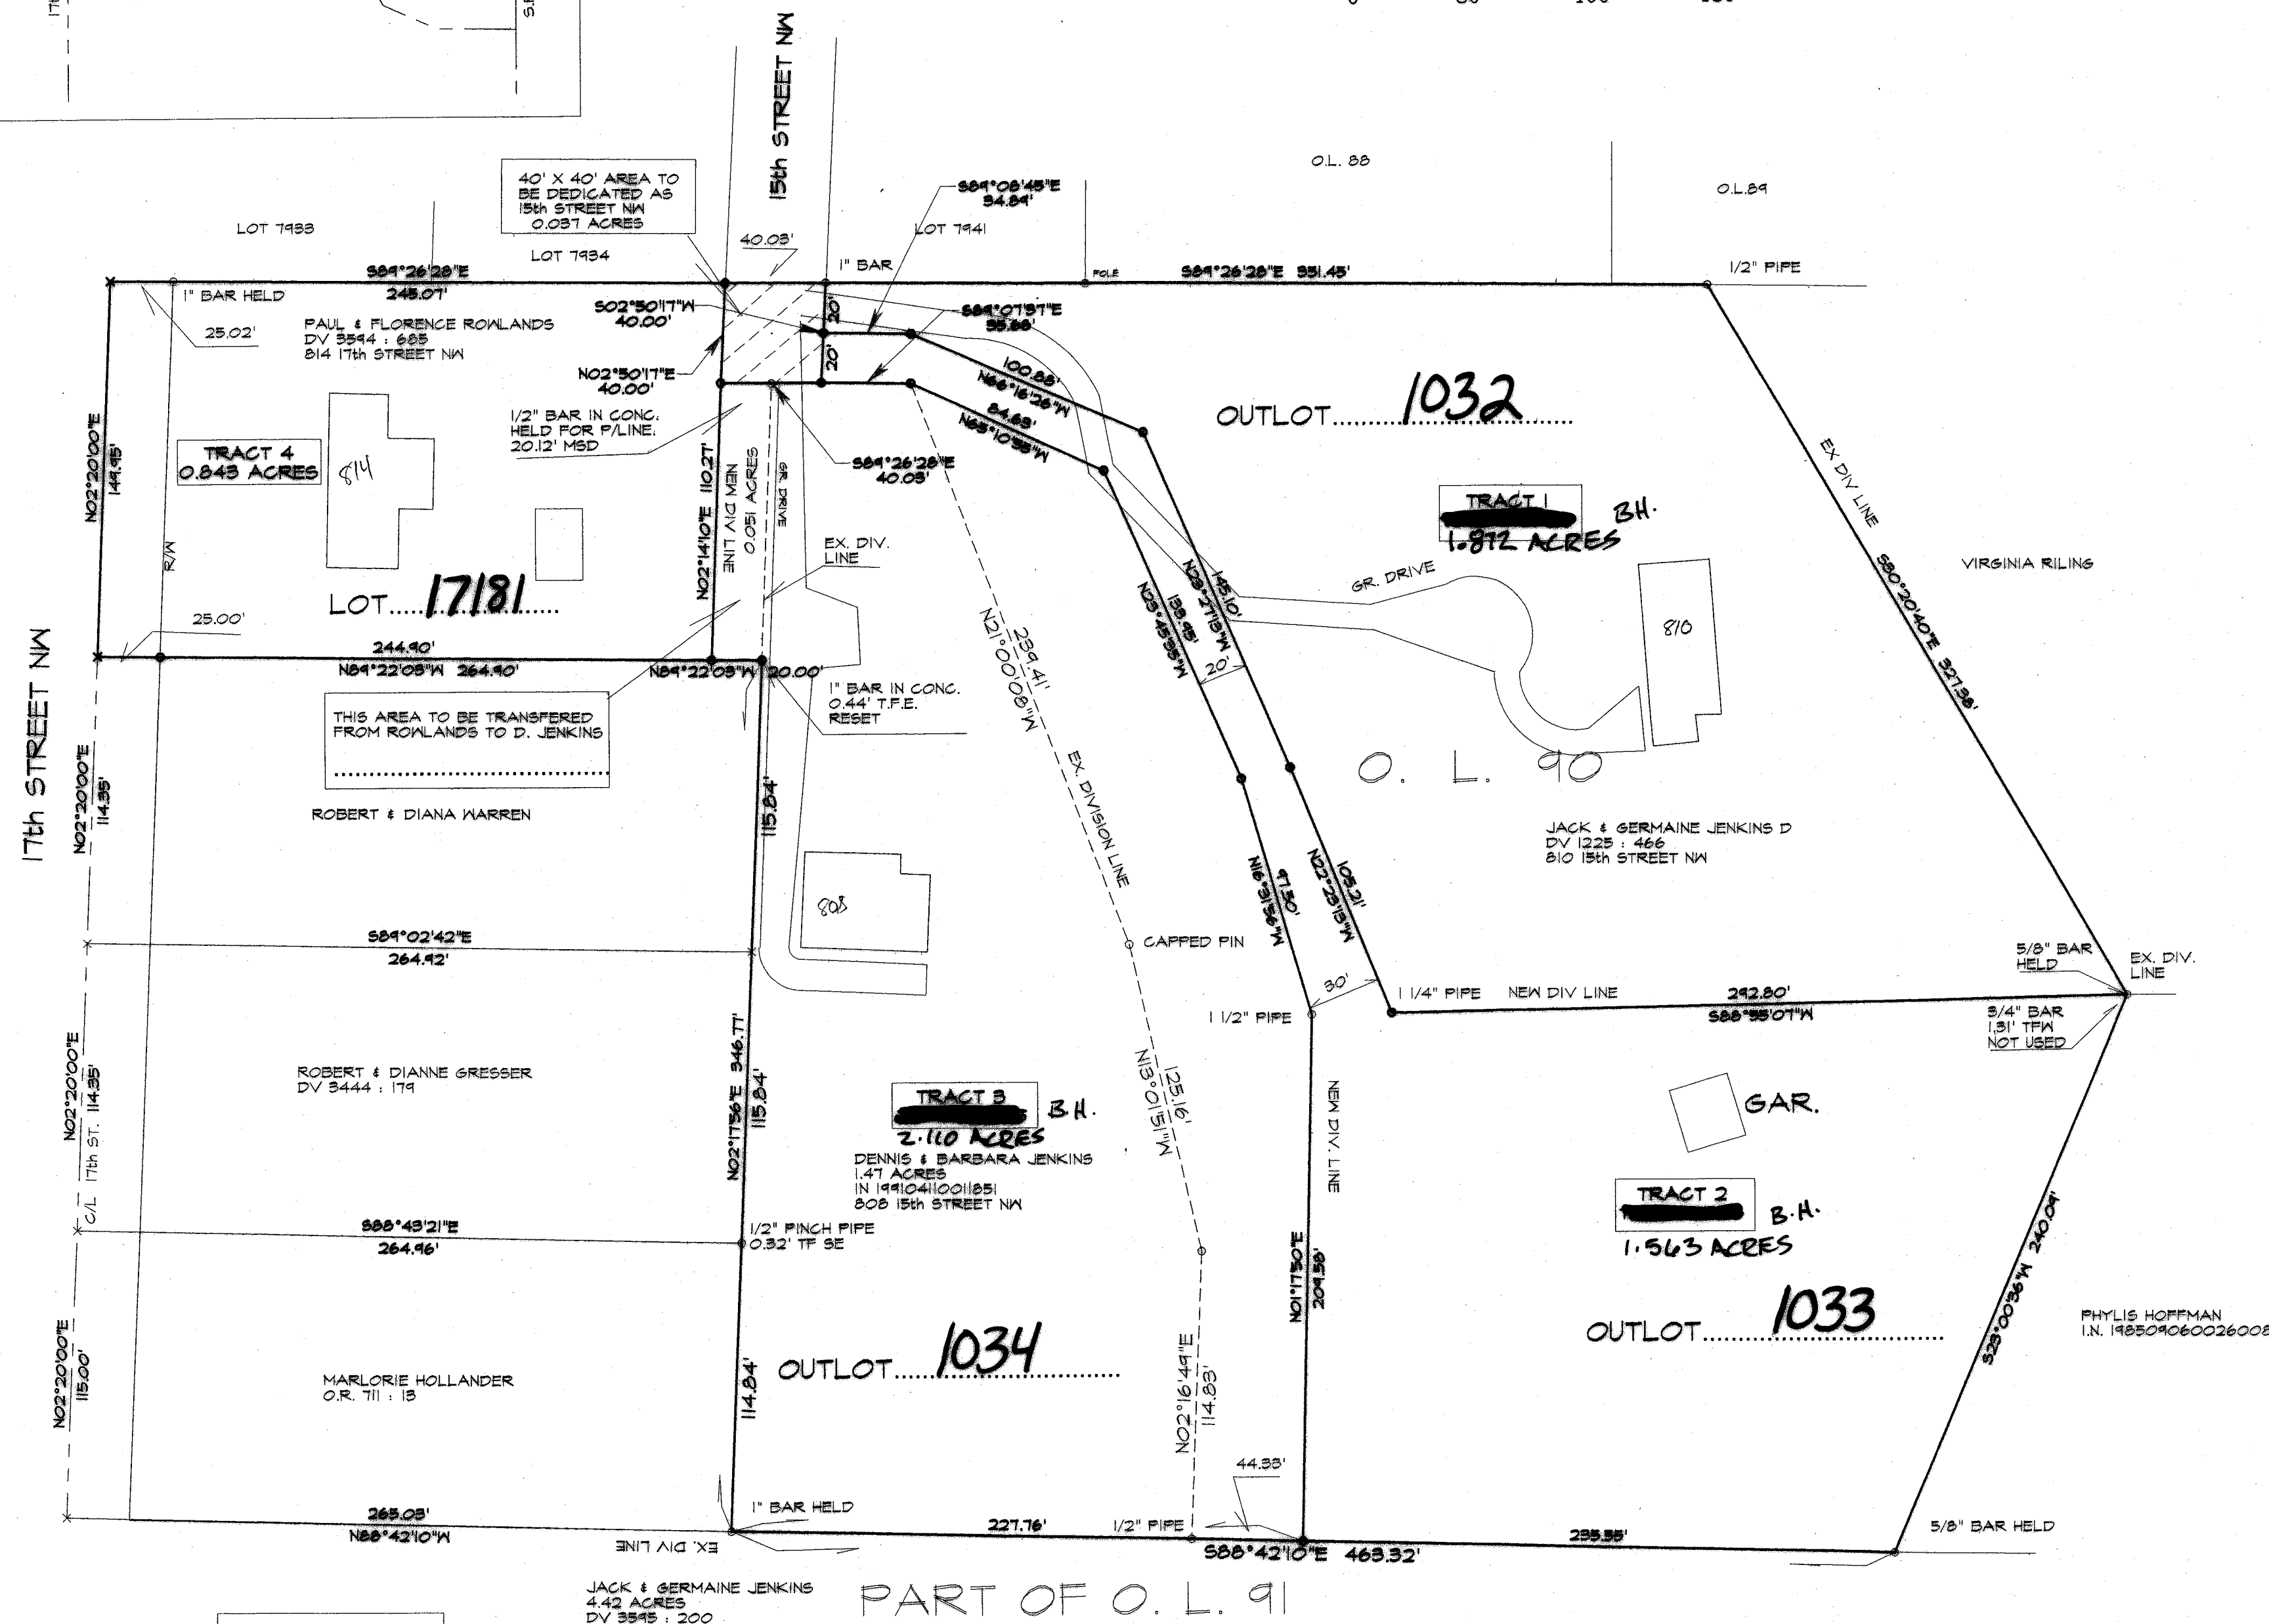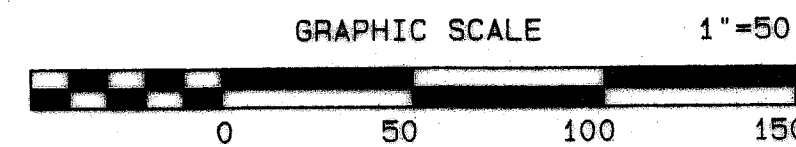

○ PIN SET
○ PIN FOUND
x NAIL SET
x CALC. POINT

AREA TO BE DEDICATED 0.037 ACRES

ALL PINS SET ARE 5/8" BY 30" REBAR WITH HARPER CAP

HARPER SURVEYING INC.
5370 RIDGE AVE S.E.
CANTON, OHIO 44707
(330) 484 - 2354
FAX (330) 484 - 5637

BEARINGS BASED ON THE CENTER OF 17th STREET (6' 2' 20" W)
AS PER DV 2821 : 483
ALL OTHERS RELATIVE USING FOUND MONUMENTATION
AND/OR CALC.

PERT. DOCS INCLUDE:
TAX MAP
DEEDS AS SHOWN
SCHNEIDER SURVEY
SURVEY FOR JENKINS
CREATING A 1.41 ACRE TRACT

KNOW ALL MEN BY THESE PRESENTS, THAT WE THE UNDERSIGNED OWNERS OF LAND SHOWN HEREON DO HEREBY ACKNOWLEDGE THE SIGNING OF THE SAME TO BE MY FREE ACT AND DEED, AND DOES HEREBY DEDICATE THE STREET AND REPLAT LANDS AS SHOWN HEREON THIS 21st DAY OF September, 2006.

OWNERS : JACK JENKINS *Jack Jenkins*
GERMAINE JENKINS *Germaine Jenkins*
DENNIS JENKINS *Dennis Jenkins*
BARBARA JENKINS *Barbara Jenkins*
PAUL ROWLANDS *Paul Rowlands*
FLORENCE ROWLANDS *Florence Rowlands*

STATE OF OHIO
COUNTY OF STARK
BEFORE ME A NOTARY PUBLIC IN AND FOR SAID COUNTY AND STATE PERSONALLY APPEARED THE ABOVE SIGNED OWNERS WHO ACKNOWLEDGED THEY DID SIGN THE FOREGOING INSTRUMENT AND IT WAS THEIR OWN FREE ACT AND DEED.

IN TESTIMONY WHEREOF, I HAVE HERETO SET MY HAND AND OFFICIAL SEAL ON THIS 21st DAY OF September, 2006

Donna T. Nolan
NOTARY PUBLIC



MY COMMISSION EXPIRES May 14, 2011

APPROVED BY THE CITY OF MASSILLON PLANNING COMMISSION AT A MEETING HELD THIS 9th DAY OF August, 2006.

David Dodson
CHAIRMAN DAVID DODSON

KOA PC
SECRETARY

APPROVED BY THE MASSILLON CITY ENGINEER THIS 27th DAY OF September, 2006 AND ASSIGNED LOT NUMBERS:

KOA PC
MASSILLON CITY ENGINEER
KEITH A. DYLEWSKI

I HEREBY CERTIFY TO THE BEST OF MY KNOWLEDGE THAT NO ENCUMBRANCES EXIST ON LANDS HEREIN OFFERED FOR PUBLIC USE, THIS 27th DAY OF September, 2006.

Pericles G. Stergois
MASSILLON CITY LAW DIRECTOR
PERICLES G. STERGOIS

ACCEPTED BY THE COUNCIL OF THE CITY OF MASSILLON, OHIO BY ORDINANCE NO. 142-2006 PASSED ON THIS 10th DAY OF September, 2006.

Glenn Gamber
PRESIDENT
GLENN GAMBER

Mary Beth Bailey
CLERK OF COUNCIL
MARY BETH BAILEY

ENTERED FOR TRANSFER THIS DAY OF , 2006

STARK COUNTY AUDITOR
KIM R. PEREZ

RECEIVED FOR RECORD THIS DAY OF , 2006

RECORDED IN RECORDERS IMAGE NO

STARK COUNTY RECORDER
RICK CAMPBELL

FEE

I CERTIFY THAT THIS IS A TRUE AND CORRECT PLAT OF A SURVEY MADE BY ME OR UNDER MY DIRECT SUPERVISION THIS 19th DAY OF September, 2006.

Bradley K. Harper
BRADLEY K. HARPER P.S. 7901

