


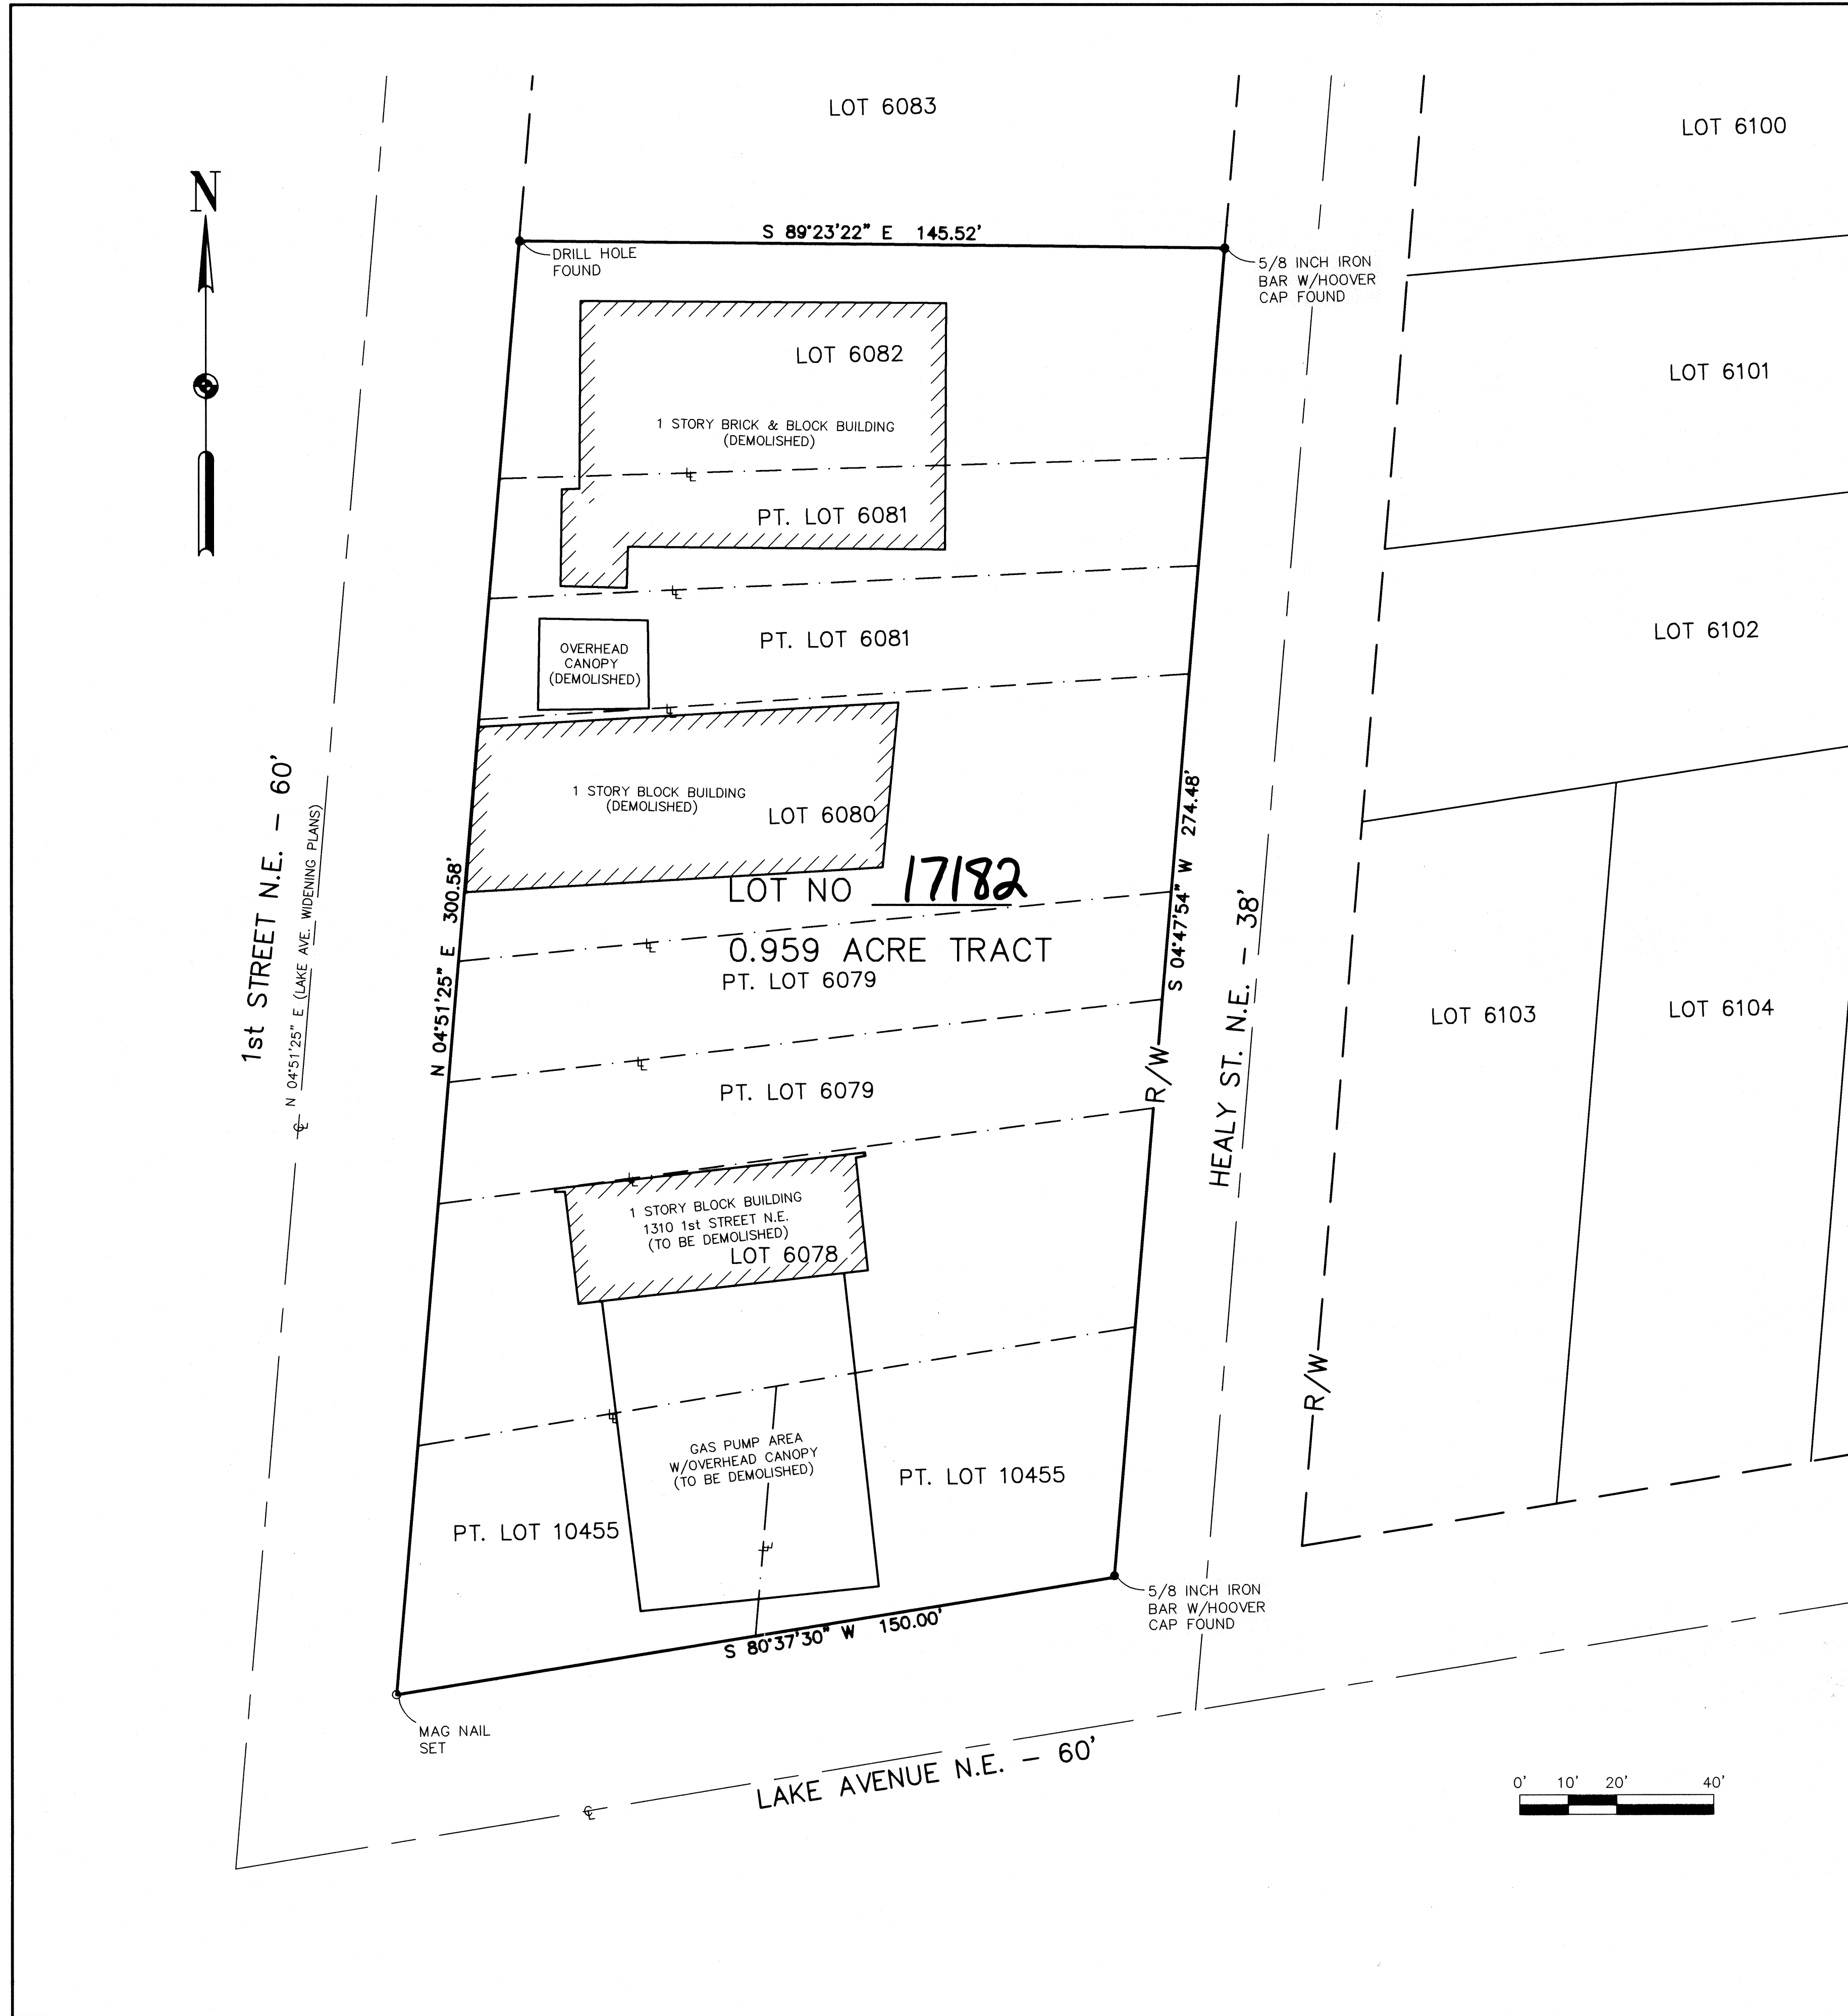

LEGEND

- PROPERTY MARKER FOUND AS NOTED
- 1/2 INCH IRON BAR WITH H&A CAP SET UNLESS OTHERWISE NOTED
- CENTERLINE
- LOT LINE
- LOT LINE
- R/W RIGHT-OF-WAY

DATA USED:

TAX MAP - MASSILLON 2
LAKE AVENUE WIDENING PLANS BY THE CITY OF MASSILLON,
DATED FEB., 1999.
DEEDS: O.R.I.NO. 20060920057999, 200608180051135
VOL.1153, PG. 515

BASIS OF BEARING:

N 04°51'25" E - THE CENTERLINE OF 1ST STREET N.E. FROM
THE LAKE AVE. WIDENING PLANS BY THE CITY OF MASSILLON,
DATED FEB., 1999.

ACREAGE:

0.959 ACRES

OWNER:

CAMPBELL OIL COMPANY
611 ERIE STREET S.
MASSILLON, OH 44648

REPLAT

0.959 ACRE TRACT AND BEING ALL OF LOTS 10455, 6078,
6079, 6080, 6081 & 6082 IN THE CITY OF MASSILLON,
COUNTY OF STARK, STATE OF OHIO.

KNOW ALL MEN BY THESE PRESENTS, THAT THE UNDERSIGNED OWNERS OF THE
LAND SHOWN ON THIS PLAT, DOES HEREBY ACKNOWLEDGE THE MAKING OF THE
SAME TO BE THEIR FREE ACT AND DEED.

WITNESSES

SIGN Robert D. Engel
PRINT Robert D. Engel
SIGN Jennifer D. Schumacher
PRINT JENNIFER D. SCHUMACHER

CAMPBELL OIL COMPANY

SIGN Brian D. Burrow
PRINT Brian D. Burrow

10-3-06
DATE

STATE OF OHIO
COUNTY OF STARK

BEFORE ME, A NOTARY PUBLIC, IN AND FOR SAID COUNTY AND STATE, PERSONALLY
APPEARED THE ABOVE SIGNED OWNERS OF THE LAND SHOWN ON THIS PLAT, WHO
ACKNOWLEDGE THAT THEY DID SIGN THE FOREGOING INSTRUMENT AND THAT IT WAS
THEIR FREE ACT AND DEED ACCORDING TO LAW, IN TESTIMONY WHEREOF, I HAVE
HEREUNTO SUBSCRIBED MY NAME AND AFFIXED MY SEAL AT MASSILLON,
OHIO, THIS 3 DAY OF October, 2006.

12-1-2009
MY COMMISSION EXPIRES

Kathleen M. Allen
NOTARY PUBLIC
KATHLEEN M. ALLEN

APPROVED BY THE CITY OF MASSILLON PLANNING COMMISSION THIS 9th
DAY OF August, 2006.

Chairman
CHAIRMAN

Secretary
SECRETARY

LOT NUMBER 17182 ASSIGNED BY MASSILLON CITY ENGINEER.

Keith Dylewski
KEITH DYLEWSKI, P.E., MASSILLON CITY ENGINEER

ENTERED FOR TRANSFER THIS 13th DAY OF November, 2006.

Kim Perez
KIM PEREZ, STARK COUNTY AUDITOR

RECEIVED FOR RECORD THIS 13th DAY OF November, 2006.
RECORDED IN OFFICIAL RECORD IMAGING NUMBER 20061130069340


Recorder
STARK COUNTY RECORDER

I HEREBY CERTIFY THAT THIS REPLAT OF A 0.959 ACRE TRACT AND BEING ALL OF LOTS
10455, 6078, 6079, 6080, 6081 & 6082 IN THE CITY OF MASSILLON, COUNTY OF STARK
AND STATE OF OHIO AND REPRESENTS A SURVEY MADE UNDER MY SUPERVISION WHICH
BALANCES AND CLOSES, THAT THE MONUMENTS SHOWN HEREON EXIST OR SHALL BE SET
AS SHOWN AND THAT ALL DIMENSIONAL AND GEOMETRIC DETAILS ARE CORRECT.

HAMMONTREE & ASSOCIATES, LIMITED
SURVEY DATE: August 2006

Gary L. Toussant
Gary L. Toussant, P.S. 6332

10-2-06
DATE

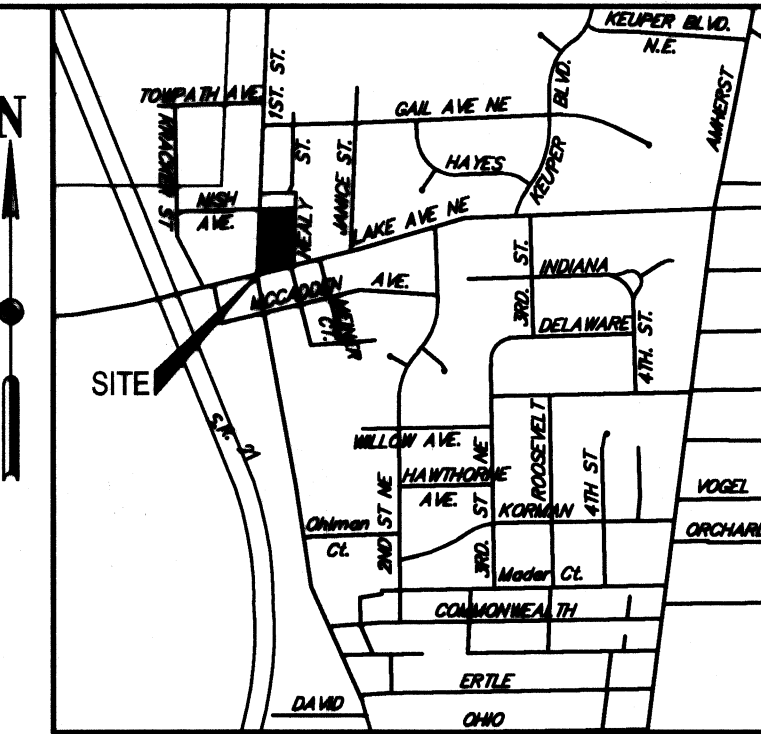

HAMMONTREE & ASSOCIATES, LTD.
ENGINEERS, PLANNERS, SURVEYORS
CANTON, OHIO 44703
5233 STONEHAM ROAD, NORTH CANTON, OHIO 44720
PHONE: CANTON (330) 498-8817 FAX: (330) 498-0149
TOLL FREE: 1-800-394-8817
www.hammontree-engineers.com



1 1		REPLAT		BELLSTORE — FIRST STREET		FOR: CAMPBELL OIL COMPANY		BEING ALL OF CITY LOTS 10455, 6078-6082		IN THE CITY OF MASSILLON, OHIO			
SCALES:		HORIZ: 1"=20'		DES. BY: JDS		CHKD. BY: BHB		REV. BY: _____		DATE: _____		DESC.: _____	
				DRWN. BY: LJP		RWKD. BY: JDS		REV. BY: _____		DATE: _____		DESC.: _____	
				F.B. 585 PAGE: 63				REV. BY: _____		DATE: _____		DESC.: _____	
				COPYRIGHT: 2006		DATE: 8/18/06		REV. BY: _____		DATE: _____		DESC.: _____	
				LAYOUT: SUTO				REV. BY: _____		DATE: _____		DESC.: _____	
								R: STARK CITY, MASSILLON, OHIO					