


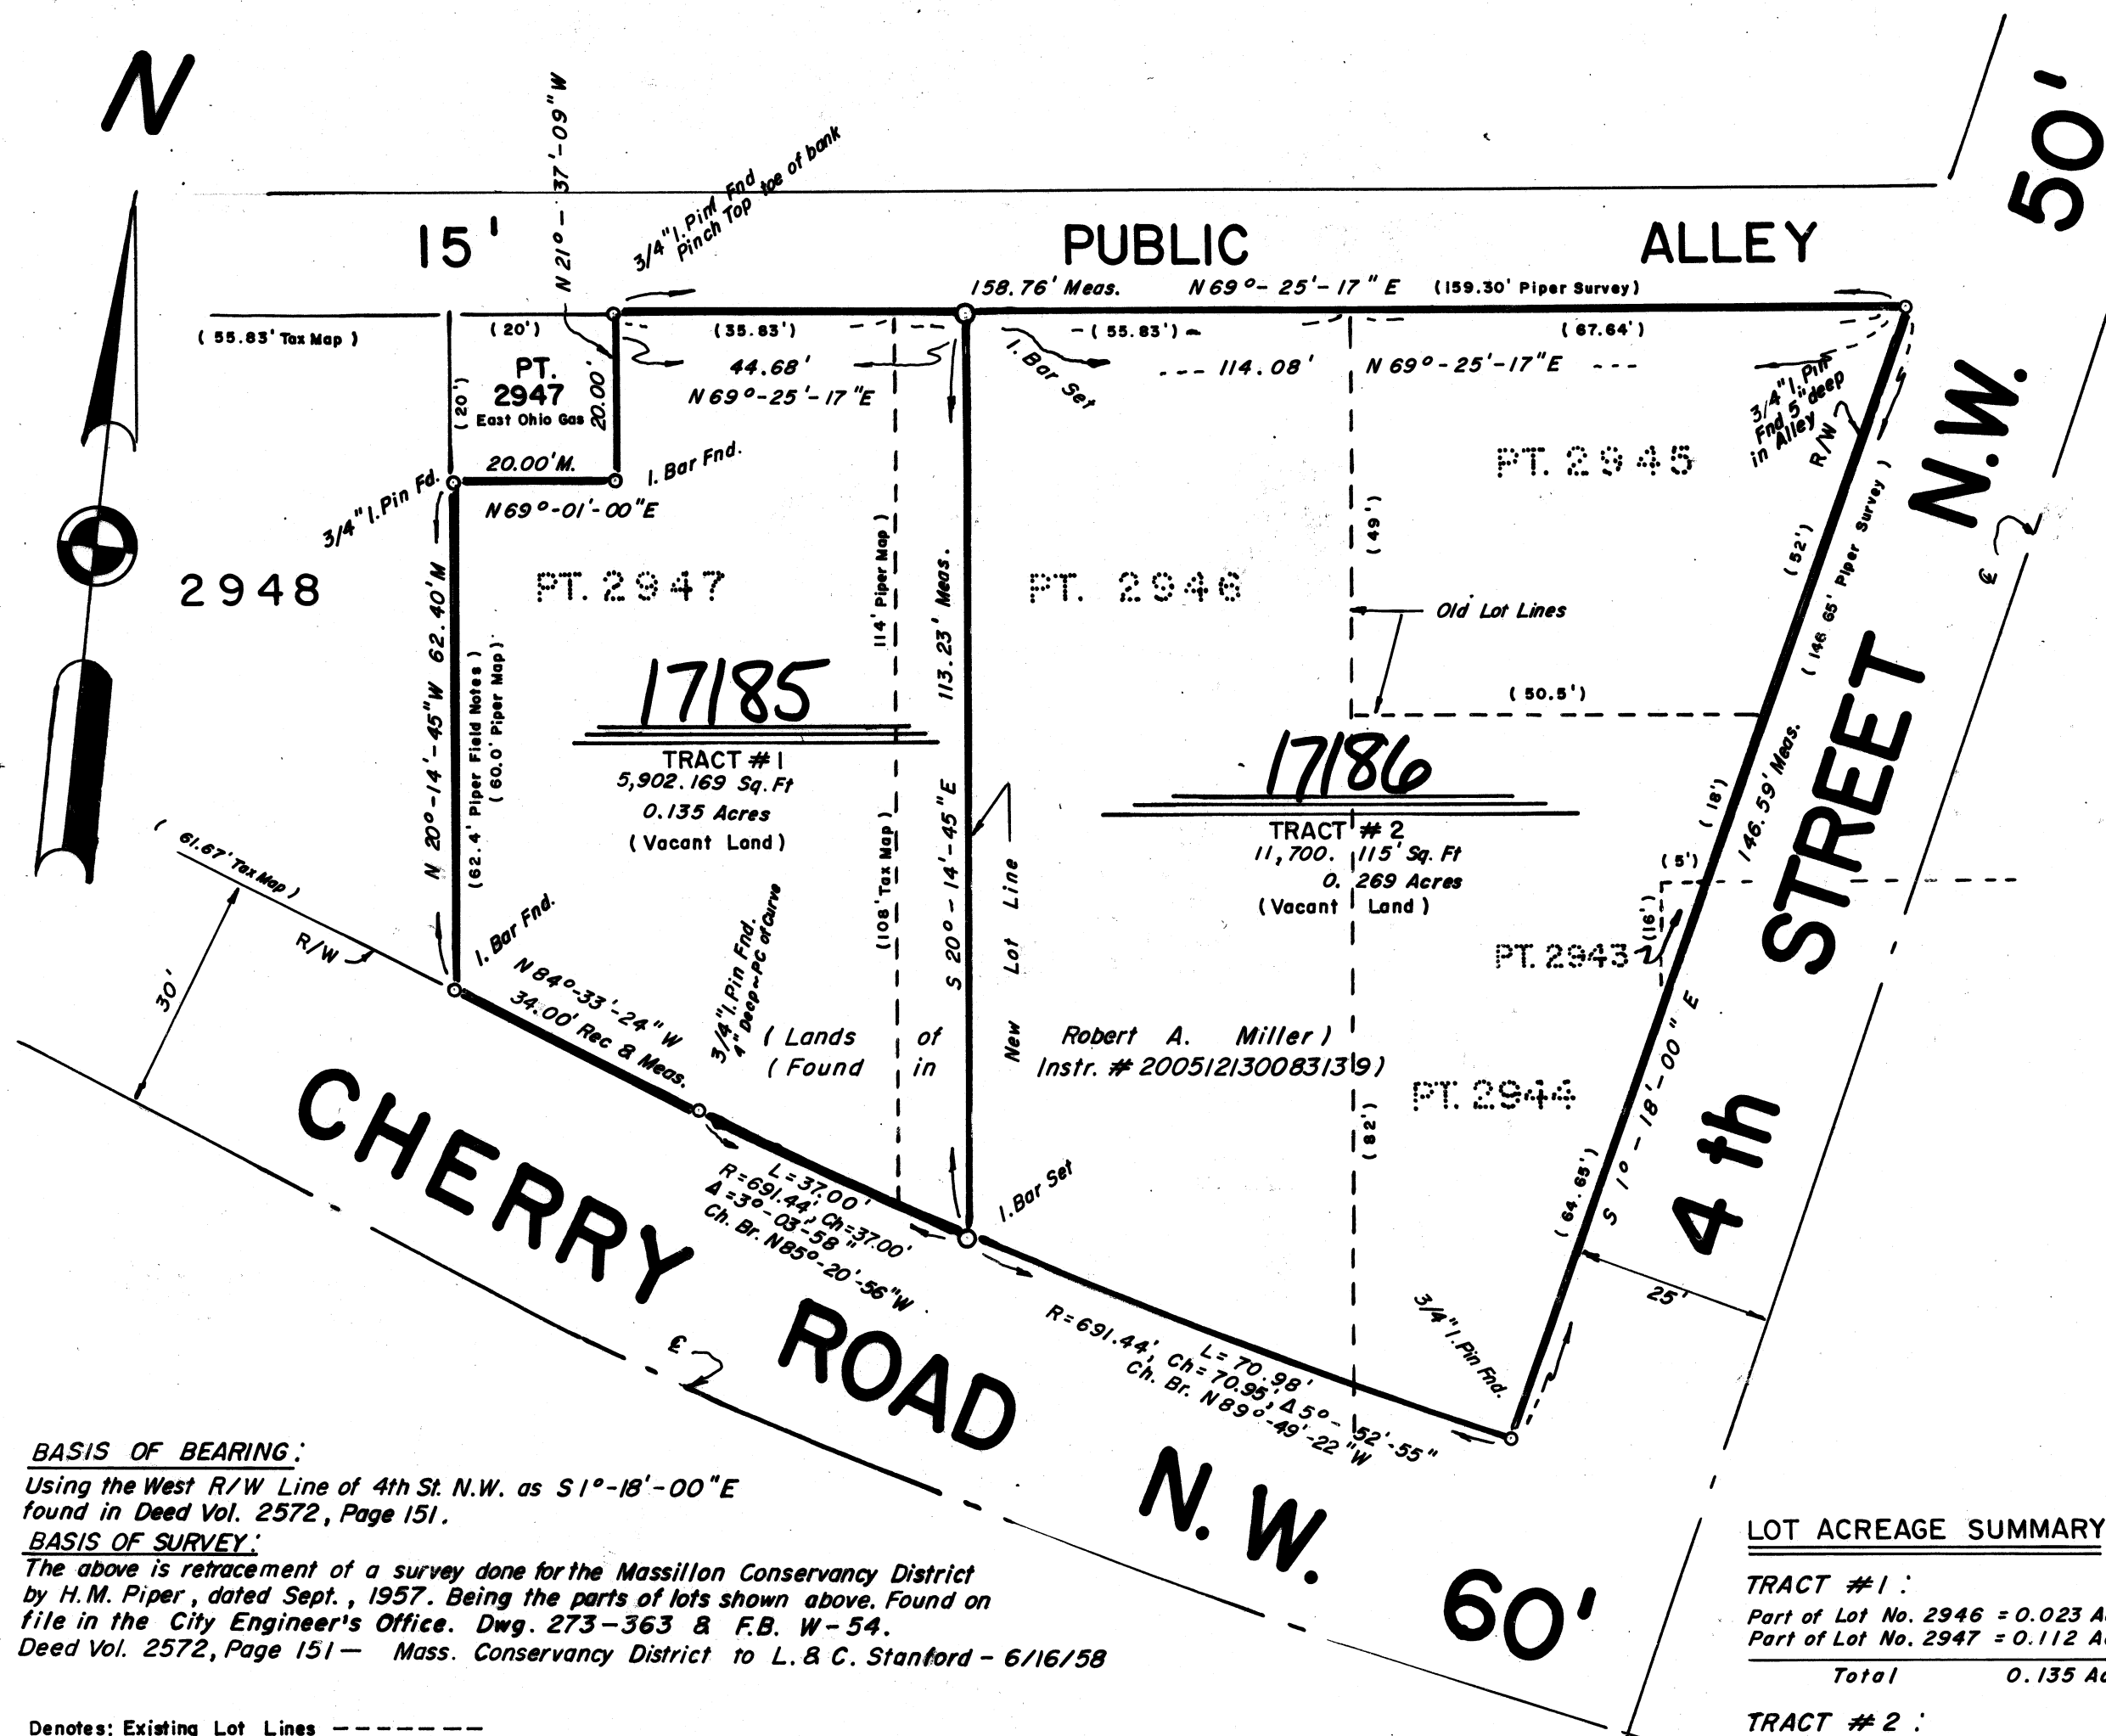

REPLAT


Being parts of Lots 2943, 2944, 2945, 2946, & 2947
in the City of Massillon, County of Stark, Ohio.

SCALE: 1" = 20'



DATE: NOV. 15, 2006

Orville R. DeBos, Jr.
Reg. Surveyor # 5823
2327 - Carlene Ave. S.W.
Massillon, Ohio 44647
Phone: 330-837-2678

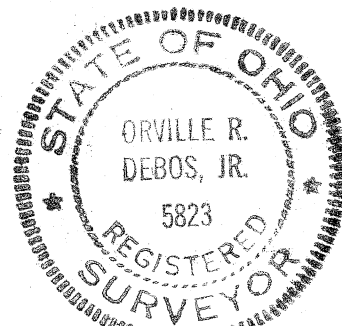

Revisions or Additions:
12/12/06 Existing Instrument Number
Vacant Land
Lot Acreage Summary

LOT ACREAGE SUMMARY

TRACT # 1:
Part of Lot No. 2946 = 0.023 Ac.
Part of Lot No. 2947 = 0.112 Ac.
Total 0.135 Ac.

TRACT # 2:
Part of Lot No. 2943 = 0.001 Ac.
Part of Lot No. 2944 = 0.069 Ac.
Part of Lot No. 2945 = 0.066 Ac.
Part of Lot No. 2946 = 0.133 Ac.
Total 0.269 Ac.

CERTIFICATION

I hereby certify the adjacent to be correct, as surveyed by me this 15th day of November, 2006.

Orville R. DeBos, Jr.
Orville R. DeBos, Jr.
Reg. Surveyor # 5823

PLANNING COMMISSION

Approved by the Massillon Planning Commission at a meeting held November 8, 2006

[Signature]
CHAIRMAN

[Signature]
SECRETARY

CITY COUNCIL

Accepted by the City Council of Massillon, Ohio, by ord. no. _____, passed this _____ day, 20____.

COUNCIL ACCEPTANCE NOT NECESSARY, NO STREET DEDICATION HERE-ON PER SECTION 1107.8,(b),a, CODIFIED CODE ORD., MASSILLON, OHIO.

CLERK

PRESIDENT

MASSILLON CITY ENGINEER

Lot Numbers 17185, 17186 assigned by the Massillon City Engineer.

[Signature]
CITY ENGINEER

ACKNOWLEDGEMENT

Know all men by these present, that we the undersigned owners of the land delineated hereon, do hereby acknowledge the signing of the same to be our free act and deed, and do hereby replat our land.

WITNESS

OWNERS

Michelle Gattrell
Michelle Gattrell
Mary R. Carraway
Mary R. Carraway

Robert A. Miller
ROBERT A. MILLER

COUNTY OF STARK STATE OF OHIO ss.

Before me, a Notary Public, in and for said county, did personally appear, the above, who acknowledge the signing of the same to be their free act and deed according to law. In witness whereof, I hereunto set my hand and seal this 22nd day of NOVEMBER, 2006.
My commission expires JAN 30, 2010

[Signature]
NOTARY PUBLIC
Eric P. Shank

STARK COUNTY AUDITOR

Entered for transfer this 27th day of December, 2006

[Signature]
STARK COUNTY AUDITOR
Kim R. Perez

STARK COUNTY RECORDER

Received for record this 27th day of December, 2006
Recorded in Instrument # 200612270078211, this 27th day of December, 2006

[Signature]
STARK COUNTY RECORDER



Instr: 200612270078211
P: 1 of 1 F: \$43.20 12/27/2006
Rick Campbell 10:10AM PL18x2
Stark County Recorder T20060058747

FILE NO.

ACC. NO.

FOR: MILLER

06 PS 23