


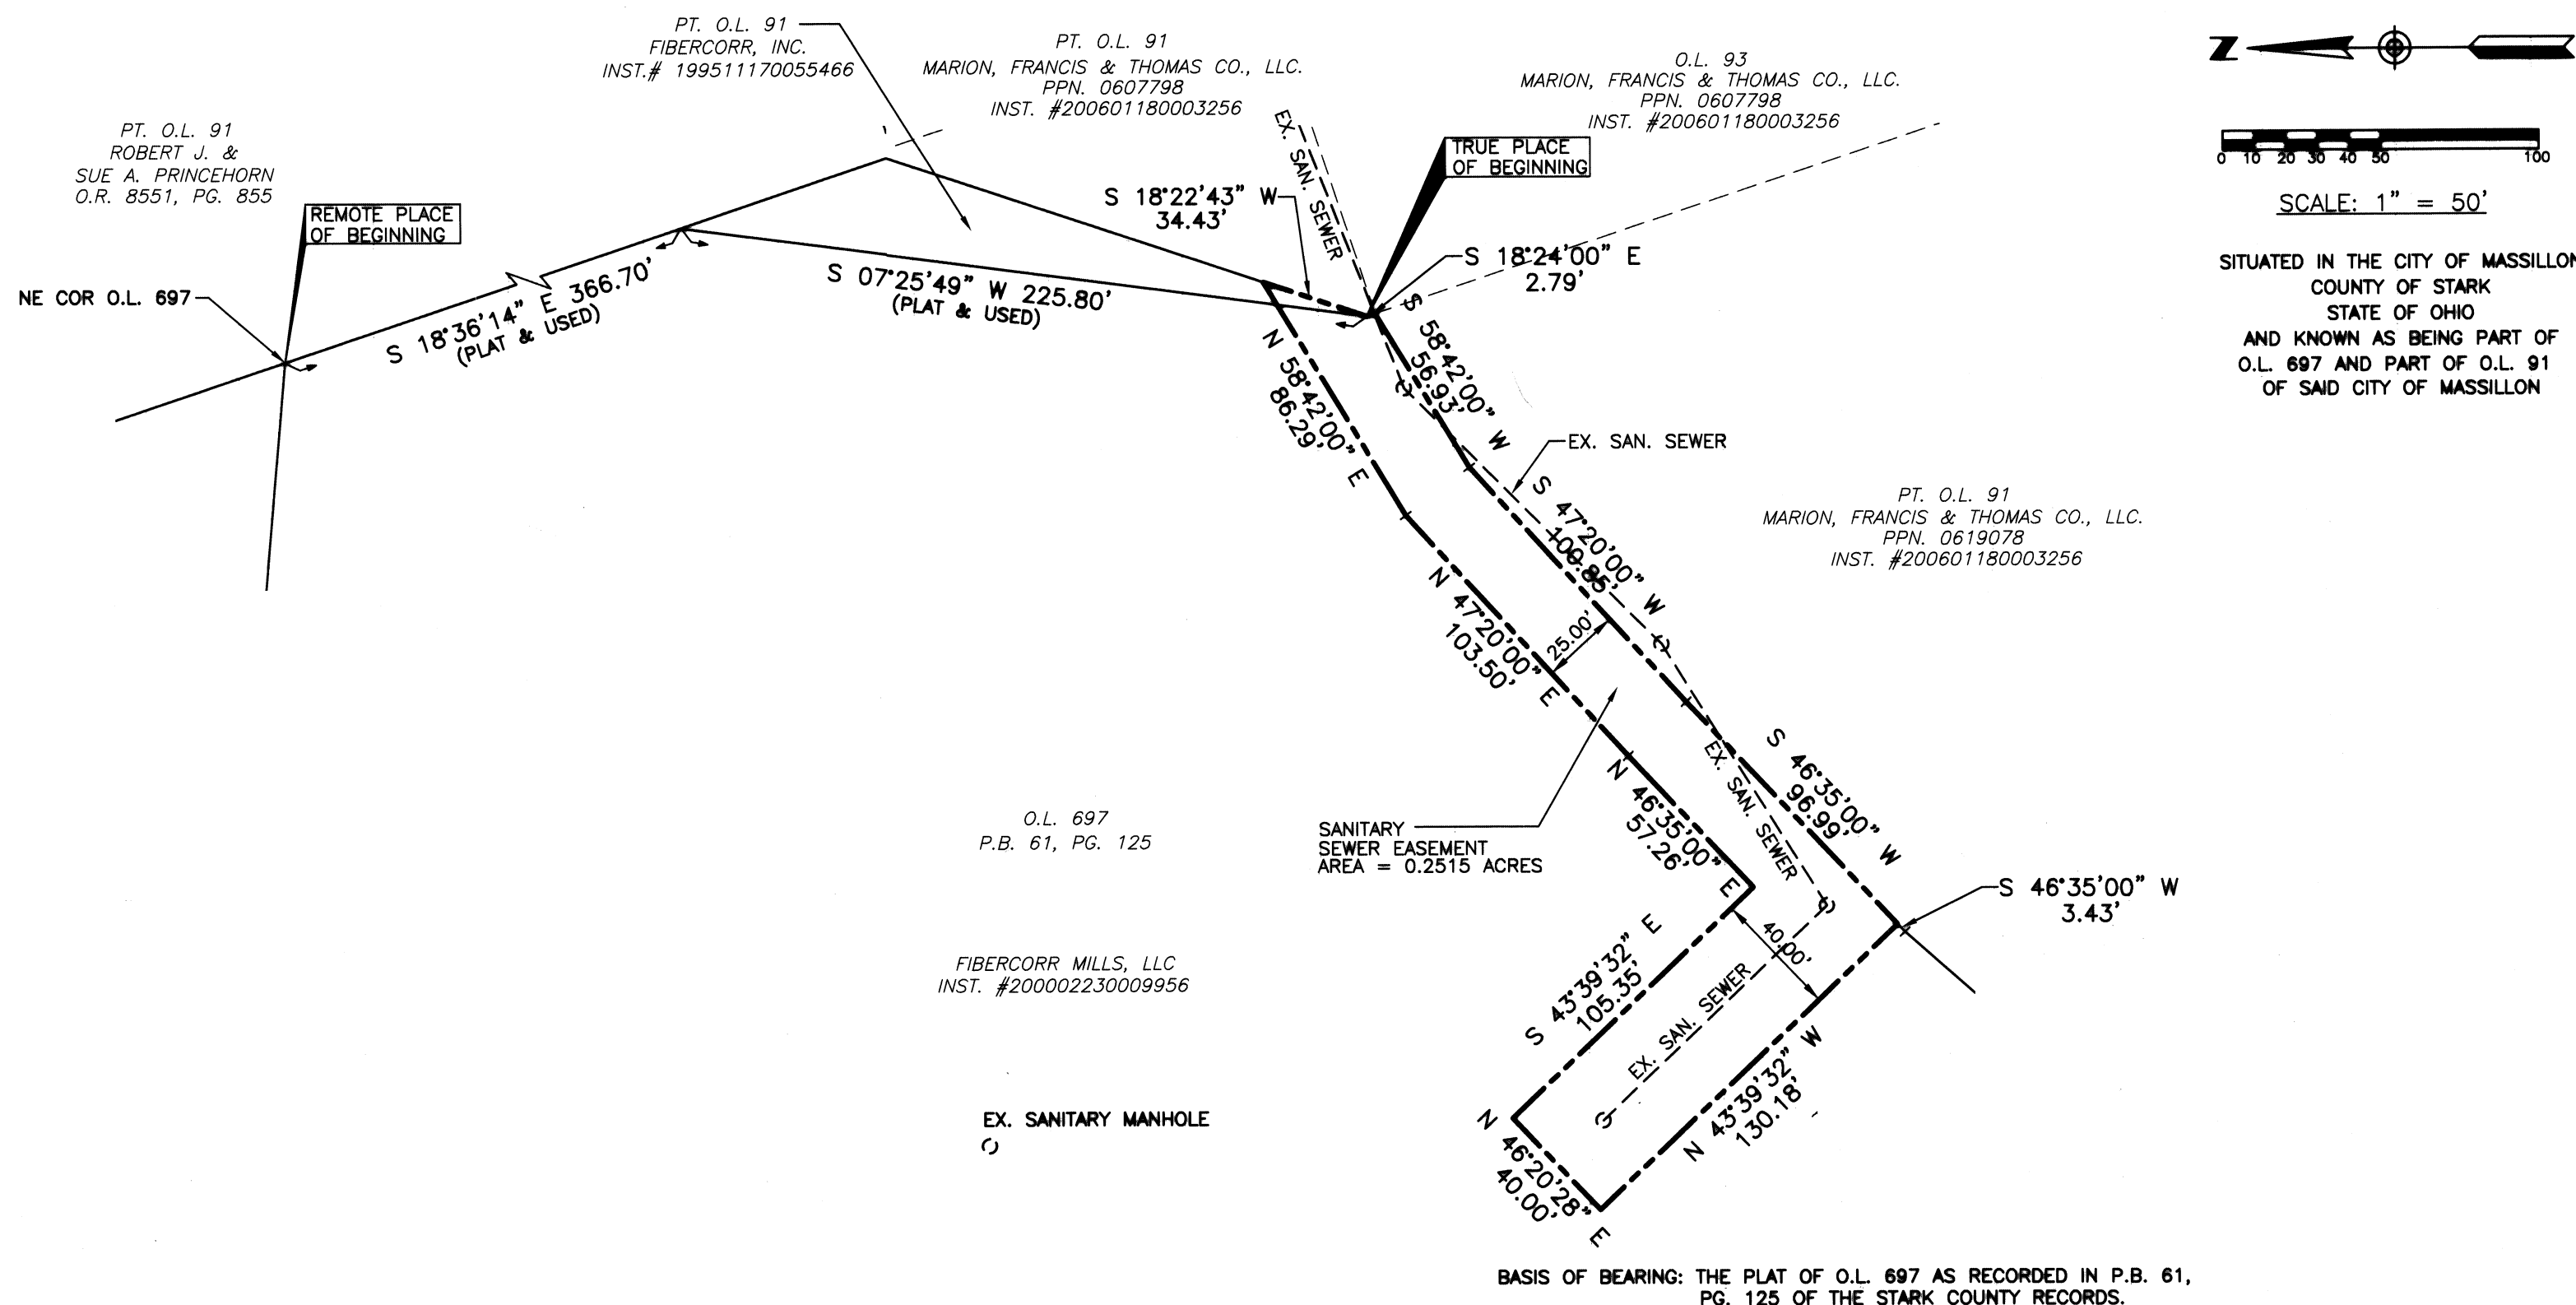

I HEREBY CERTIFY THAT THIS IS A CORRECT PLAT OF A SANITARY SEWER EASEMENT MADE BY ME THIS 19th DAY OF July, 2006, AND THAT THE SURVEY BALANCES AND CLOSES, AND THE MONUMENTS SHOWN HEREON ARE SET OR TO BE SET AS SHOWN, AND ALL DIMENSIONAL AND GEODETIC DETAILS ARE CORRECT.

Louis J. Giffels
REGISTERED SURVEYOR No. 7790

KNOW ALL MEN BY THESE PRESENTS, FIBERCORR MILLS, LLC, REPRESENTED BY Scott F. Shew OF SAID FIBERCORR MILLS, LLC, THE UNDERSIGNED OWNER OF THE LAND DESCRIBED ON THIS PLAT, DOES HEREBY GRANT THE SANITARY SEWER EASEMENT SHOWN HEREON TO THE CITY OF MASSILLON WITH RIGHT TO ENTER UPON ITS PROPERTY FOR MAINTAINING, OPERATING, REPAIRING, OR REPLACING SUCH SANITARY SEWERS AND APPUTENANCES

FIBERCORR MILLS, LLC

KNOW ALL MEN BY THESE PRESENTS, FIBERCORR, INC., REPRESENTED BY Scott F. Shew OF SAID FIBERCORR, INC., THE UNDERSIGNED OWNER OF THE LAND DESCRIBED ON THIS PLAT, DOES HEREBY GRANT THE SANITARY SEWER EASEMENT SHOWN HEREON TO THE CITY OF MASSILLON WITH RIGHT TO ENTER UPON ITS PROPERTY FOR MAINTAINING, OPERATING, REPAIRING, OR REPLACING SUCH SANITARY SEWERS AND APPUTENANCES

FIBERCORR, INC.

STATE OF OHIO
COUNTY OF STARK s.s

BEFORE ME A NOTARY PUBLIC IN AND FOR SAID COUNTY AND STATE, PERSONALLY APPEARED THE CITY OF MASSILLON, WHO ACKNOWLEDGED THAT THEY DID SIGN THE FOREGOING INSTRUMENT AND THAT THE SAME IS THEIR FREE ACT AND DEED ACCORDING TO LAW. IN WITNESS WHEREOF, I HAVE HERE UNTO SET MY HAND AND OFFICIAL SEAL ON THIS 9th DAY OF AUGUST, 2006.

MY COMMISSION EXPIRES: DONALD J. PETERS JR.
Notary Public, State of Ohio
My Commission Expires Feb. 03, 2009

APPROVED BY THE MASSILLON CITY PLANNING COMMISSION, OHIO AT A MEETING HELD THIS 8th DAY OF November, 2006.

APPROVED BY THE COUNCIL OF THE CITY OF MASSILLON, OHIO BY ORDINANCE NO. 167-2006 PASSED THIS 20th DAY OF November, 2006.

ENTERED FOR TRANSFER BY THE STARK COUNTY AUDITOR THIS 14th DAY OF December, 2006.

RECEIVED FOR RECORD BY THE STARK COUNTY RECORDER THIS 14th DAY OF December, 2006. IN PLAT INSTRUMENT # 200612140075640

FEE \$ 43.20

GBC DESIGN, INC.
FIBERCORR MILLS, LLC & FIBERCORR, INC.
670 17TH ST. NW
MASSILLON, OHIO 44647
3378 W. Market St. Akron, OH 44333-3386
Phone 330-836-0228 Fax 330-836-5782

OFFSITE SANITARY SEWER EASEMENT
FROM: FIBERCORR MILLS, LLC & FIBERCORR, INC.
TO: THE CITY OF MASSILLON

DRAWN BY: NLH
DATE: JUNE, 2006
PROJECT NO. 38052A
DRAWING NO. 1 OF 1