



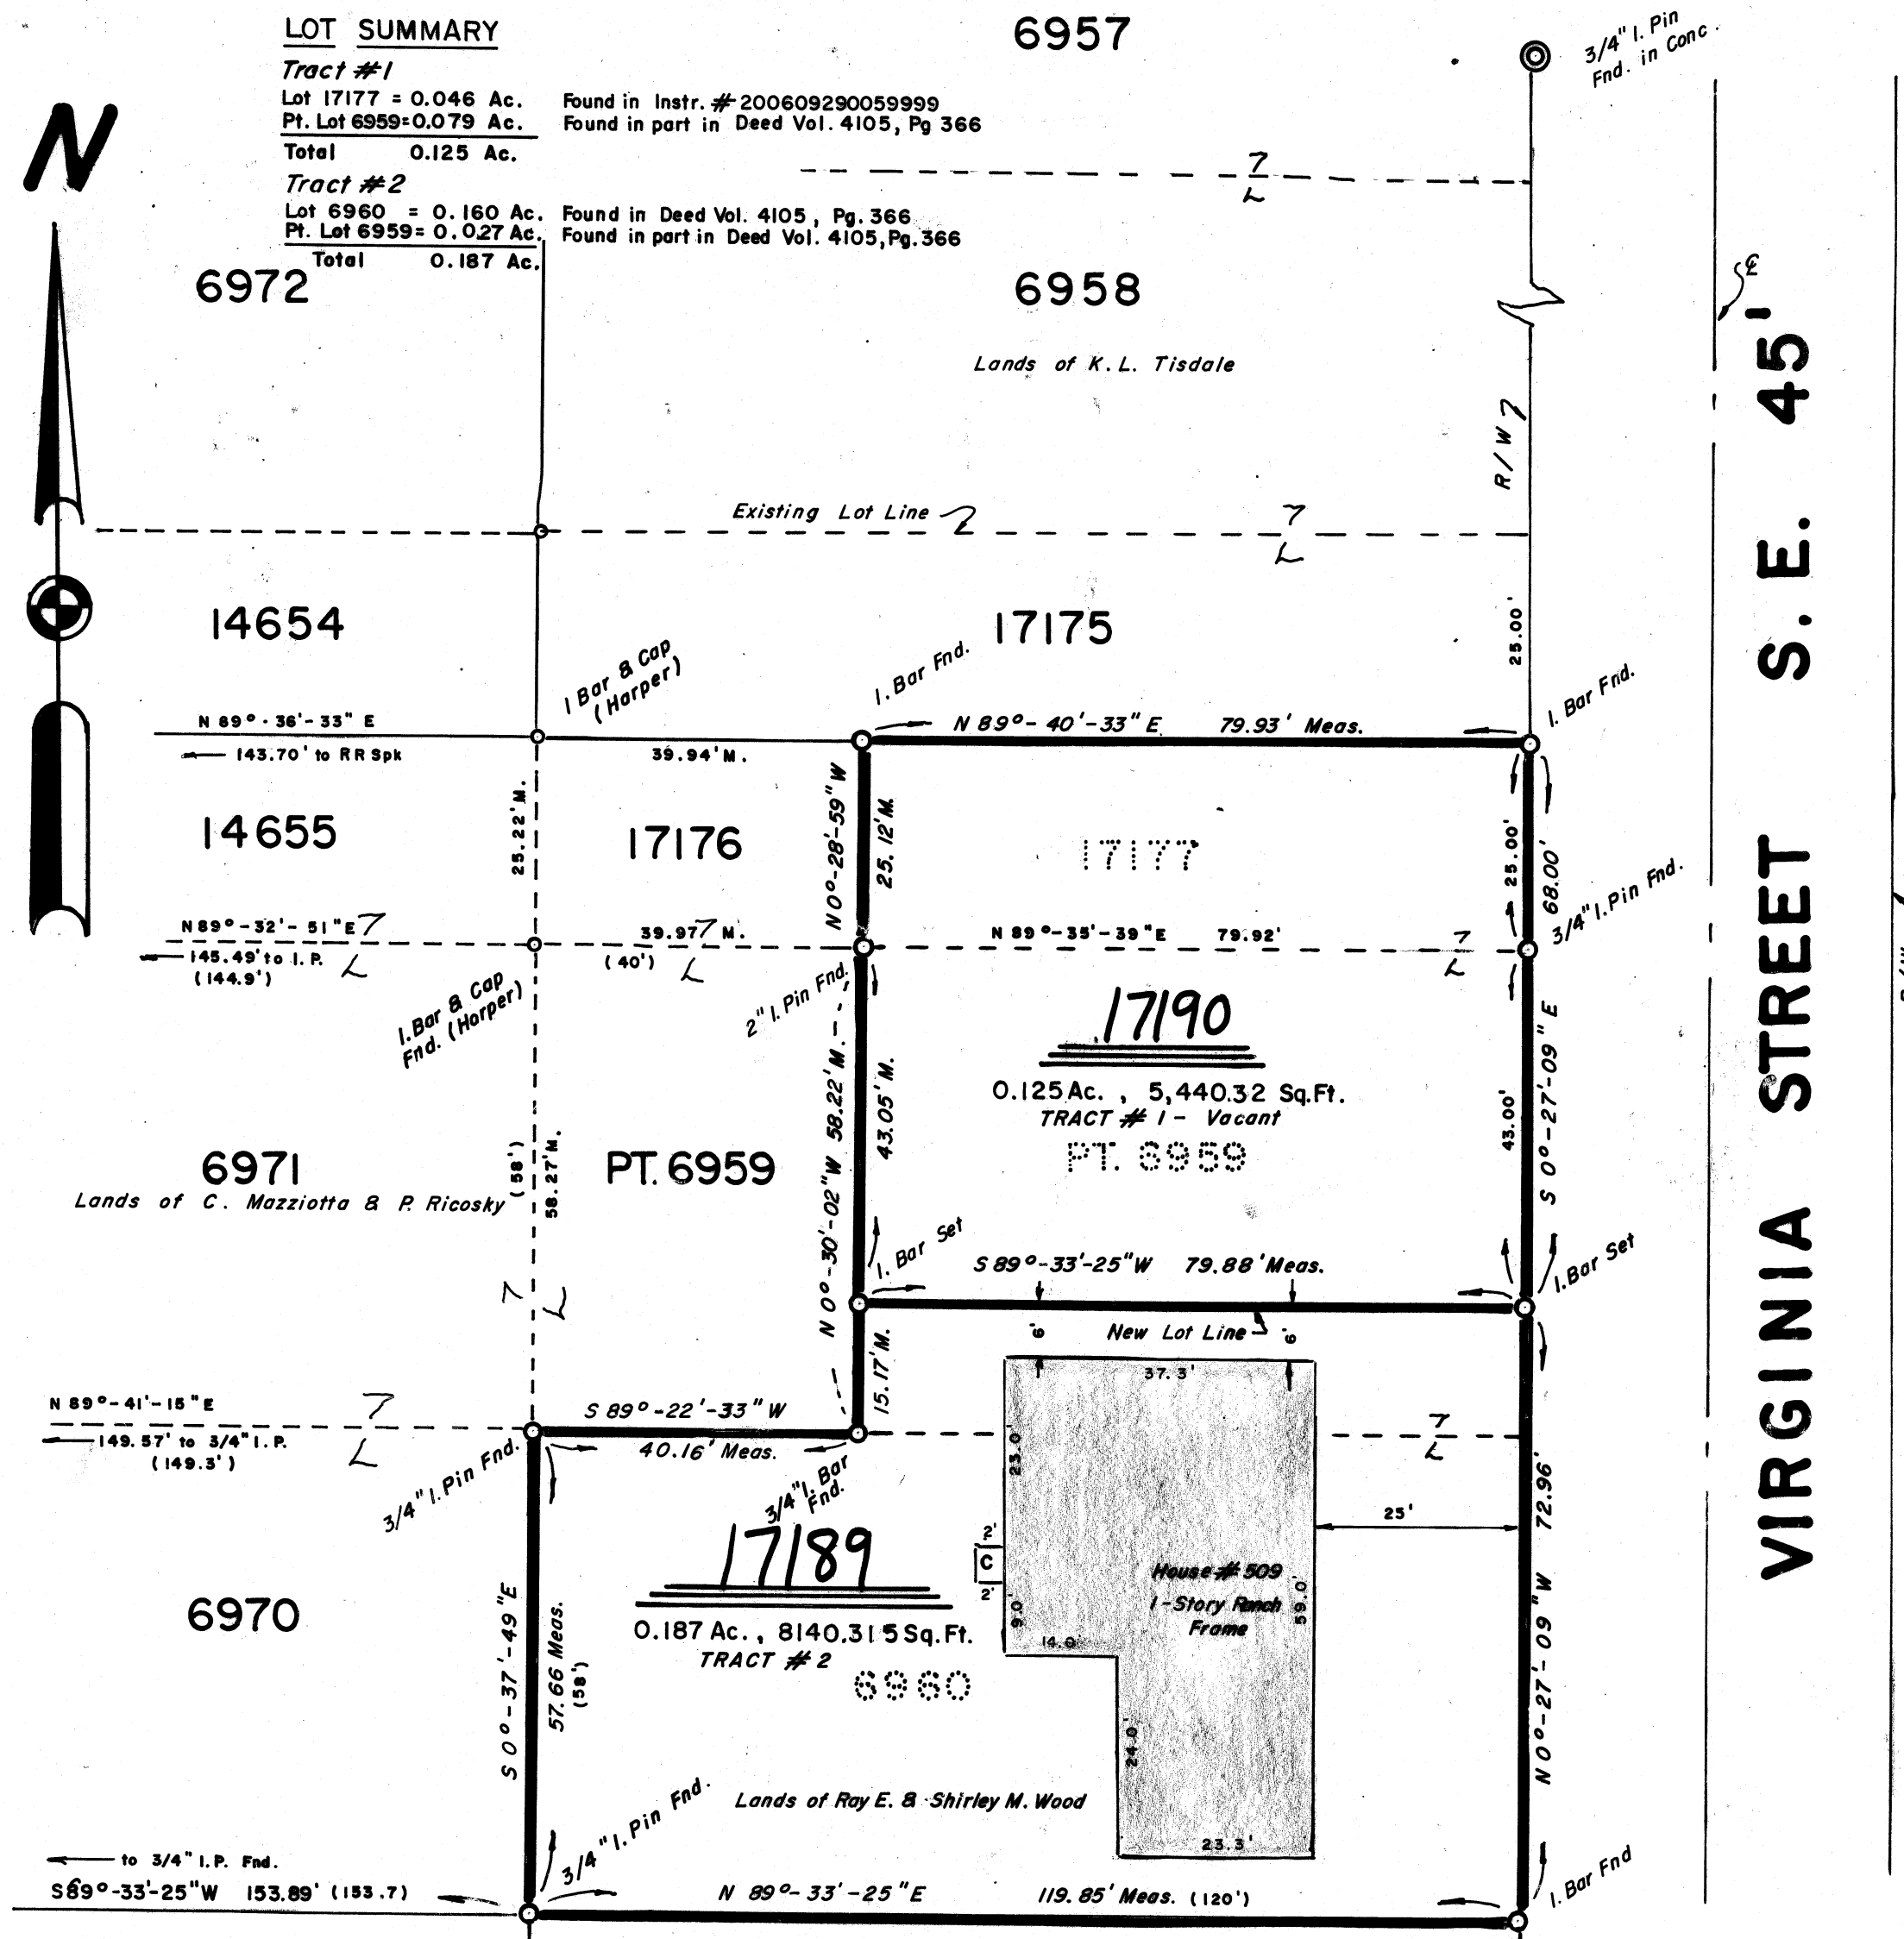

REPLAT OF LOT NUMBERS 6960, Part of 6959, & LOT No. 17177.


In the City of Massillon, County of Stark, Ohio.

SCALE: 1" = 20'

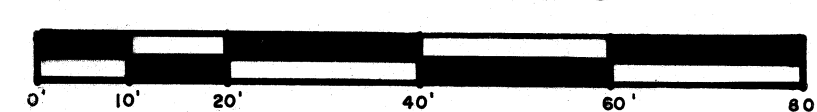

REFS. USED:
Instrument Nos. 200409220067757, 200609290059999
Plat Book 56, Page 106
Surveys: R. A. Carpenter 7/14/05, B. Harper 2/15/04, H. M. Piper 4/20/56
Deed Vols. 812, Pg. 603
4105, 366
MASS. TAX MAP 46

FOR: WOOD

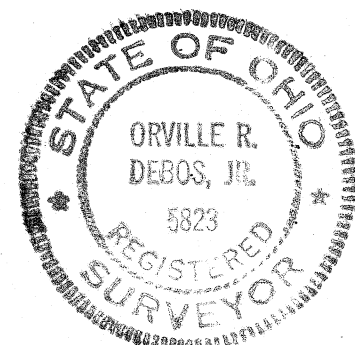

DATE: NOV. 29, 2006

Orville R. DeBos, Jr.
Orville R. DeBos, Jr.
Reg. Surveyor # 5823
2327 - Carlene Ave. S.W.
Massillon, Ohio 44647
Phone: 330-837-2678

BASIS OF BEARING
Taken from R.A. Carpenter Survey dated 7/14/05
for C. Mazziotto, Using the West R/W line of
Virginia St. S.E. as N 0°-27'-09"W.

CERTIFICATION

I hereby certify the adjacent to be correct, as surveyed by me this 28th day of November, 2006.

Orville R. DeBos, Jr.
Orville R. DeBos, Jr.
Reg. Surveyor # 5823

PLANNING COMMISSION

Approved by the Massillon Planning Commission at a meeting held December 13, 2006.

[Signature]
CHAIRMAN

[Signature]
SECRETARY

CITY COUNCIL

Accepted by the City Council of Massillon, Ohio, by ord. no. _____, passed this _____ day _____, 20____.

COUNCIL ACCEPTANCE NOT NECESSARY, NO STREET DEDICATION HERE-ON PER SECTION 1107.8,(b),a, CODIFIED CODE ORD., MASSILLON, OHIO.

CLERK

PRESIDENT

MASSILLON CITY ENGINEER

Lot Numbers 17189, 17190 assigned by the Massillon City Engineer.

[Signature]
CITY ENGINEER

ACKNOWLEDGEMENT

Know all men by these present, that we the undersigned owners of the land delineated hereon, do hereby acknowledge the signing of the same to be our free act and deed, and do hereby replat our land.

WITNESS

Orville R. DeBos
ORVILLE R. DEBOS
Kerry Wood
KERRY WOOD

OWNERS

Ray E. Wood
RAY E. WOOD
Shirley M. Wood
SHIRLEY M. WOOD

COUNTY OF STARK STATE OF OHIO ss.

Before me, a Notary Public, in and for said county, did personally appear, the above, who acknowledge the signing of the same to be their free act and deed according to law. In witness whereof, I hereunto set my hand and seal this 28th day of DECEMBER, 2006.
My commission expires APRIL 18, 2010

RICHARD E. BORDNER
Notary Public, State of Ohio
My Comm. Expires April 18/2010

Richard E. Bordner
NOTARY PUBLIC

STARK COUNTY AUDITOR

Entered for transfer this 24th day of January, 2007.

Michael J. Mills, Chief Deputy
for STARK COUNTY AUDITOR
Kim. R. Perez

STARK COUNTY RECORDER

Received for record this 24th day of January, 2007.
Recorded in Instrument 200701240004223, this 24th day of January, 2007

Instr. 200701240004223
P. 1 of 1 F. \$43.20 01/24/2007
Rick Campbell 2:58PM PL18x2
Stark County Recorder 120070003223

Rick Campbell
STARK COUNTY RECORDER

FILE NO.

ACC. NO.

06 PS 26