


RECORD PLAT

STORM SEWER EASEMENT

LOCATED IN OUT LOT 596
CITY OF MASSILLON
STARK COUNTY, OHIO

I, THE UNDERSIGNED, DO HEREBY CERTIFY THAT I HAVE SURVEYED THE PREMISES AND HAVE PREPARED THIS PLAT IN ACCORDANCE WITH THE PROVISIONS OF CHAPTER 4733-37 OF THE OHIO ADMINISTRATIVE CODE. DIMENSIONS SHOWN HEREON ARE EXPRESSED IN FEET AND DECIMAL PARTS THEREOF.

John R. Alban 2/6/07
JOHN R. ALBAN P.S. 7651

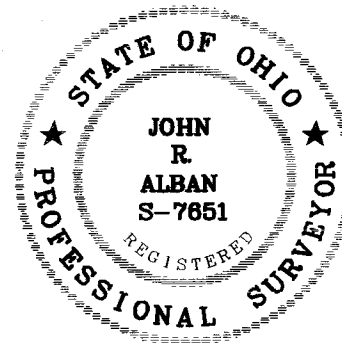

NORTH IS BASED UPON
AN ASSUMED MERIDIAN
AND IS TO BE USED FOR
REFERENCE ONLY.

ACCEPTANCE:

WE, THE CITY OF MASSILLON, REPRESENTED BY MIKE LOUDIANA, SAFETY SERVICE DIRECTOR, OWNER OF THE LAND SHOWN HEREON, DO HEREBY GRANT THE STORM SEWER EASEMENT SHOWN HEREON.

Mike Loudiana
MIKE LOUDIANA, SAFETY SERVICE DIRECTOR

WITNESS Jason Haines
JASON HAINES

WITNESS Linda Mikutel
LINDA MIKUTEL

COUNTY OF STARK
STATE OF OHIO S.S. BEFORE ME A NOTARY PUBLIC IN AND FOR THE SAID COUNTY AND STATE, PERSONALLY APPEARED THE ABOVE SIGNED MIKE LOUDIANA WHO ACKNOWLEDGED SIGNING THE FOREGOING INSTRUMENT. IN WITNESS WHEREOF I HEREUNTO SET MY HAND AND OFFICIAL SEAL AT...

Massillon, OHIO, THIS 15th DAY OF March 2007.

Mary Ann Coyne
NOTARY PUBLIC
MY Commission Expires 9-13-10

APPROVALS:

APPROVED BY THE MASSILLON, OHIO PLANNING COMMISSION AT A MEETING HELD THE 21 DAY OF February 2007.

Chairman
CHAIRMAN
Secretary
SECRETARY


ACCEPTED BY THE CITY COUNCIL OF MASSILLON, OHIO BY ORDINANCE 32-2007, PASSED THIS 5th DAY OF March, 2007.

Glenn Dumbly
PRESIDENT
Mayor Beth Bailey
CLERK

ENTERED FOR TRANSFER THIS 16th DAY OF March, 2007.
Michael J. Miller, Chief Deputy Auditor for
STARK COUNTY AUDITOR


RECEIVED FOR RECORD THIS 16th DAY OF March, 2007.
Rick Campbell
STARK COUNTY RECORDER

200703160014102

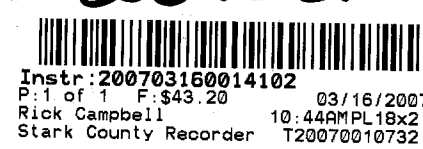


Instr: 200703160014102 03/16/2007
P: 1 of 1 F: 843.20 10:44AM PL18x2
Rick Campbell Stark County Recorder T200703160014102

GRAPHIC SCALE

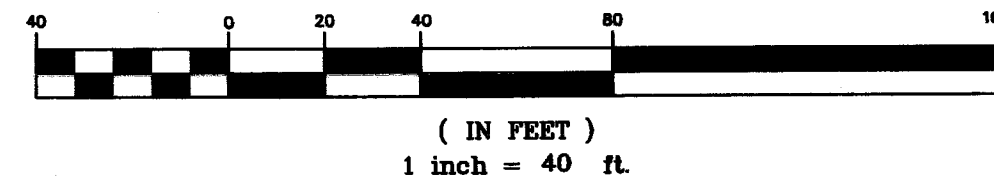

OUT LOT 560
ELECTRIC MELTING
SERVICE CO. INC.
5.0036 Acres
620-130

OUT LOT 596
CITY OF MASSILLON
3.2758 Acres
1059-118

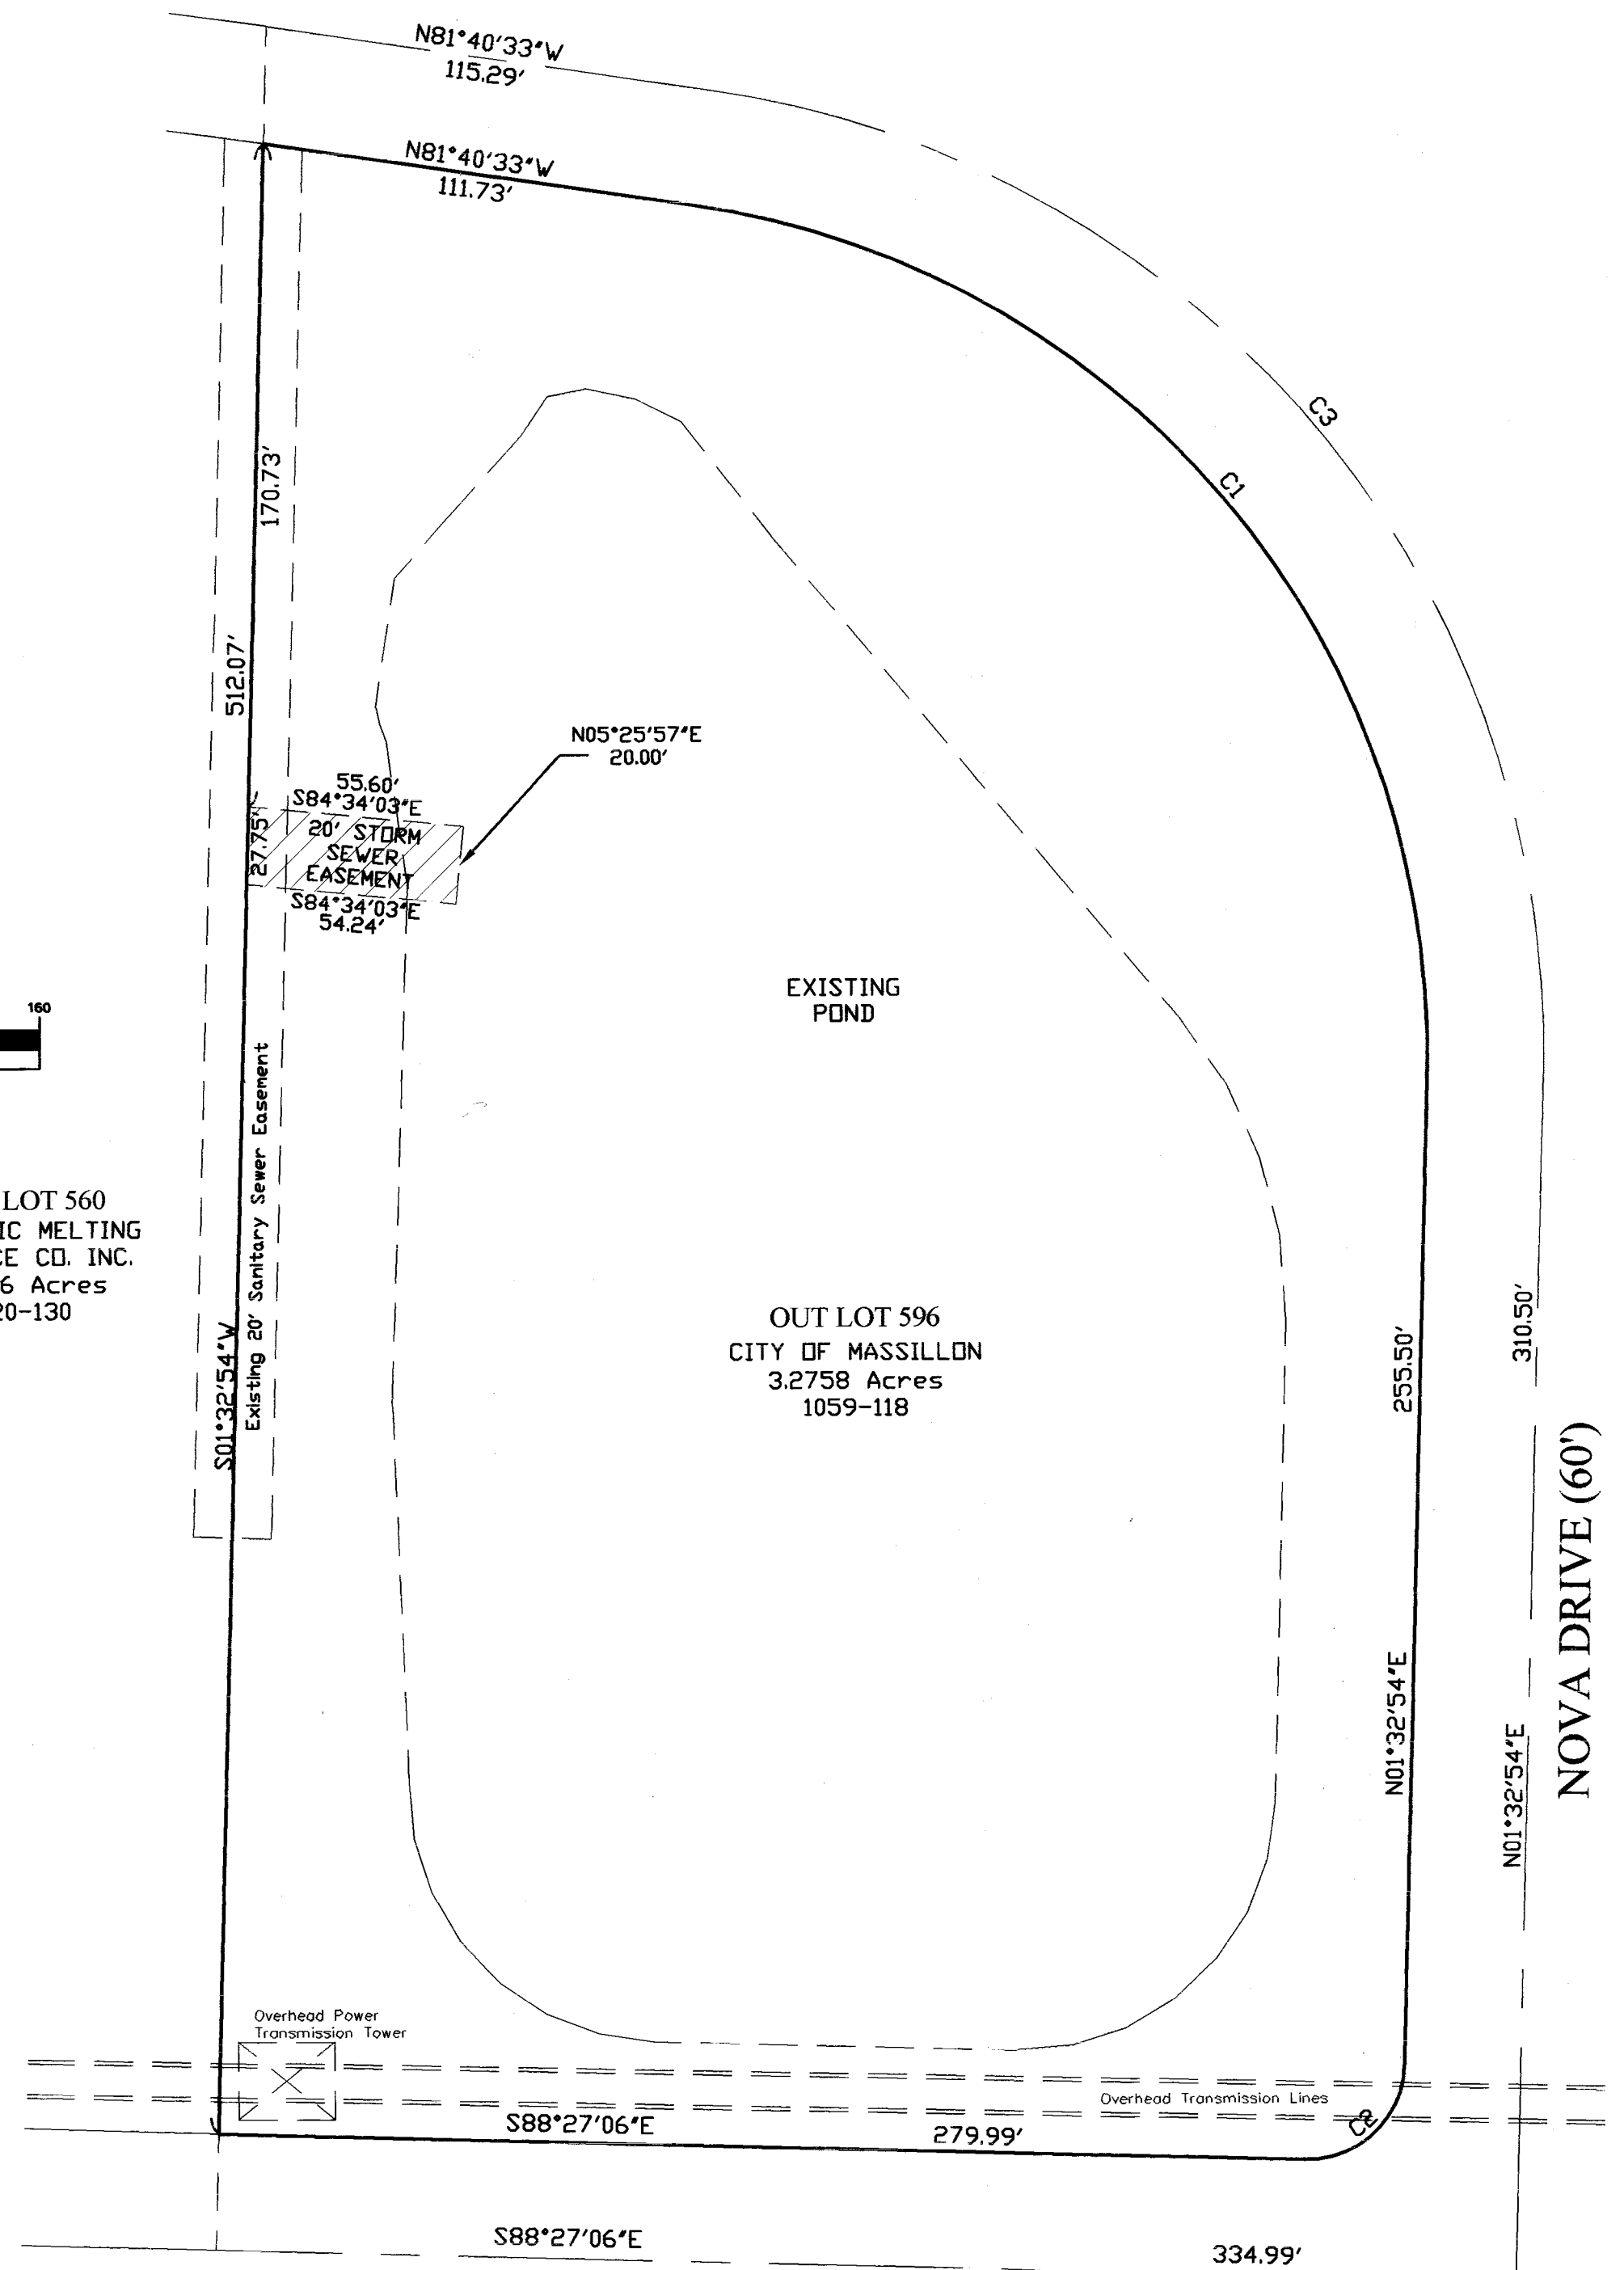

CURVE TABLE

CURVE	LENGTH	RADIUS	DELTA	CHORD	BEARING
C1	319.55	220.00	83°13'24"	292.19	N40°03'48"W
C2	39.27	25.00	90°00'00"	35.36	N46°32'54"E
C3	363.13	250.00	83°13'24"	332.04	N40°03'48"W

NAVE ROAD (VARIES)