
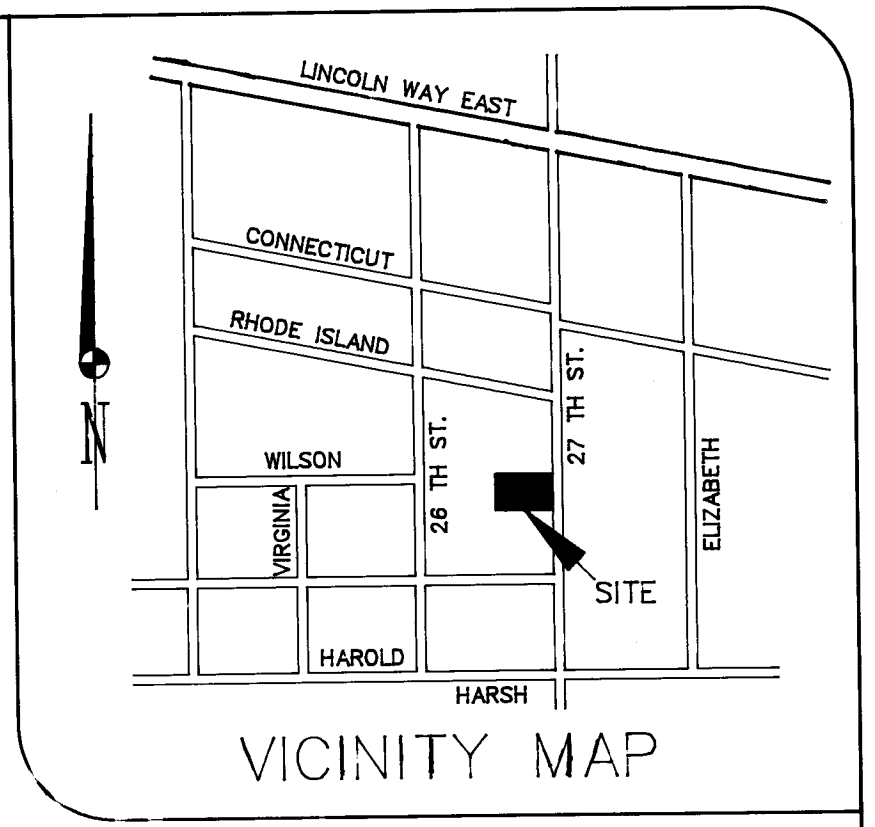
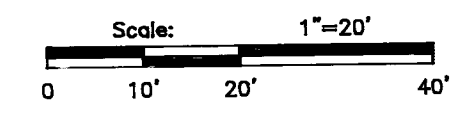


REPLAT & RENUMBER

OF LOTS 16323 & 16324
OF A REPLAT, PLAT VOL. 69, PG. 102.
IN THE CITY OF MASSILLON
STARK COUNTY, OHIO

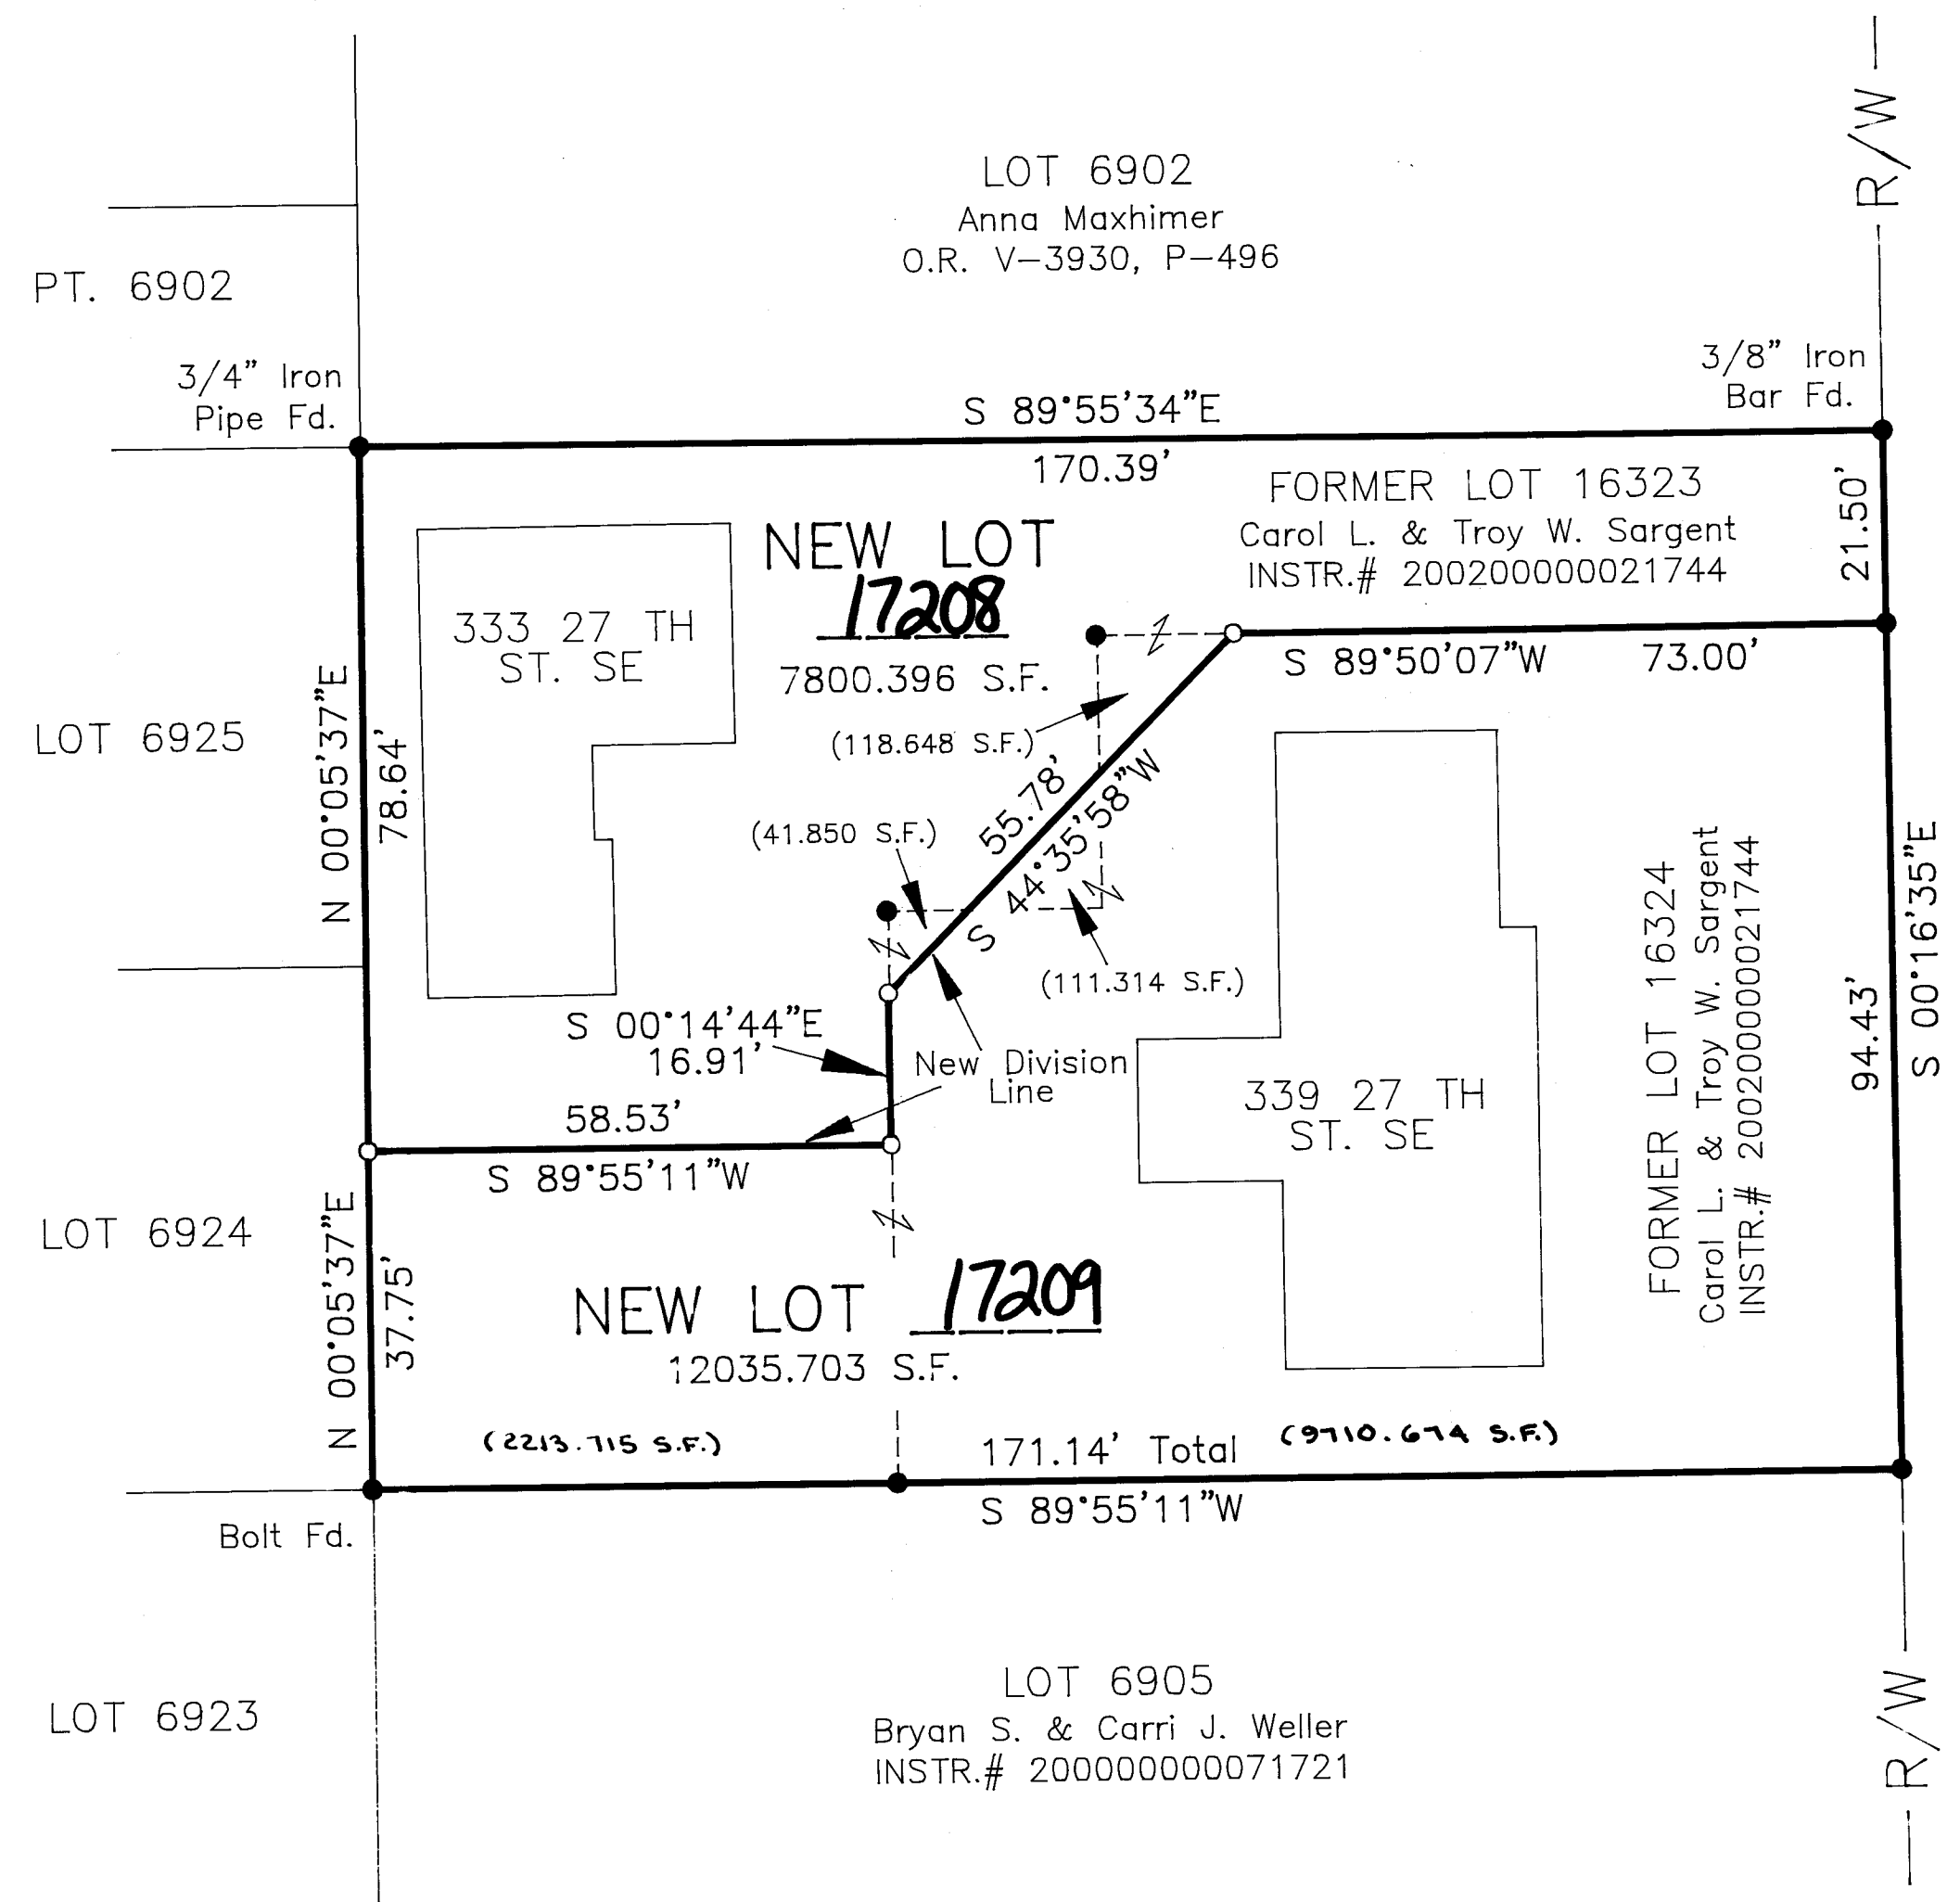

- 5/8" Bar Found With Ident Cap "DEIBEL" Unless Otherwise Noted.
- 5/8" x 30" Bar With Yellow Plastic Cap Marked RUDOLPH Set 6449

NOTE: SIGN ONLY IN **BLACK** INK. PRINT NAME BELOW ALL SIGNATURES.

Known All Men By These Present, That We The Undersigned, Owners Of The Land Shown On This Plat, Have Caused The Same To Be Surveyed And Platted As Shown And Do Hereby Acknowledge This To Be Our Own Free Act And Deed

Witness Our Hands This 13 Day Of March, 2007

OWNERS

Carol L. Sargent Troy W. Sargent
Carol L. Sargent Troy W. Sargent

STATE OF OHIO
COUNTY OF Stark

Before Me, A Notary Public In And For Said County and State, Personally Appeared The Above Who Acknowledged That They Did Sign The Foregoing And That The Same Was Their Own Free Act And Deed. Signed And Sealed This 13 Day Of March, 2007

Judith A. Bryan
Notary Public
My Commission Expires 10/02/10
JUDITH A. BRYAN, NOTARY
STATE OF OHIO
MY COMMISSION EXPIRES: 10/02/10

Approved This 21st Day Of February, 2007 By The City Of Massillon
Planning Commission.

By: [Signature]
Chairman

By: [Signature]
Secretary

Approved This 16th Day Of MARCH, 2007 By The City Of Massillon
Engineers Office.

Lot Numbers 17208 & 17209 Assigned By Massillon City Engineer.

By: [Signature]

Received For Transfer This 2nd Day Of April, 2007 By The Stark County
Auditor's Office.

By: [Signature]
KIM R. PEREZ

Received For Recording This 2nd Day Of April, 2007 By The Stark County
Recorder's Office.

By: [Signature]
Rick Campbell

Recorded In Official Recor Imaging Number 200704020017575

At 3:10 O'clock P M.

Instr: 200704020017575
P: 1 of 1 F: \$43.20 04/02/2007
Rick Campbell 3:10PM PL16x2
Stark County Recorder T20070013581

I Certify This Survey And Plat To Be Correct
To The Best Of My Knowledge.
308-07 [Signature]
Date Ronald G. Rudolph P.S. No. 6449

Basis of Bearings: S 00°16'35"E along 27TH Street
from Plat Vol. 69, Pg. 102.

REFERENCE SURVEYS
Plat Vol. 12, Pg. 32
Plat Vol. 69, Pg. 102

19836.099 SQR. FT. IN LOT
+ 0.000 SQR. FT. IN DEDICATION
19836.099 SQR. FT. TOTAL

R.G. Rudolph
SURVEYING, INC.
223 W. Liberty St.
Wooster, Ohio 44691
(330) 262-0798
Job No. 18534

07 PS 04