

ACREAGE BREAKDOWN
 TRACT #1 0.002 Ac. former Alley area.
 0.110 Ac. Lot No. 6157
 Total 0.112 Ac. New Tract #1
 TRACT #2 0.028 Ac. former Alley area
 0.061 Ac. PT. Lot 6156
 0.096 Ac. PT. Lot 6155
 0.108 Ac. Lot 6154
 0.126 Ac. Lot 6158
 0.126 Ac. Lot 6159
 New Tract #2 0.545 Ac
 Total

BASIS OF BEARING:
 The east line of 16th Street S.E. as N5°-30'-37"E from a recent
 Replat of Lots 6264 & 6265 by C.G. Deibel 5/27/05 & being Lot
 17005, Instr. # 200506200039565.

REFS USED
 Deed Vol. 3784, Pg 949 City of Mass. take Lot 6155
 Plat Book 43, Pg 64
 Plat Book 10, 118-119 New England Place
 Massillon Ord. # 47-2007
 Deibel Replat 5/27/05
 Instr. # 199504270017205

CERTIFICATION

I hereby certify the adjacent to be correct, as surveyed by me this 21st day of April, 2007.

Orville R. DeBos, Jr.
 Orville R. DeBos, Jr.
 Reg. Surveyor # 5823

PLANNING COMMISSION

Approved by the Massillon Planning Commission at a meeting held March 14, 2007.

Ray S. Doherty
 CHAIRMAN

KOD. SC
 SECRETARY

CITY COUNCIL

Accepted by the City Council of Massillon, Ohio, by ord. no. 47-2007 passed this 2nd day of April, 2007.

Mary Beth Bailey
 CLERK

Glenn Dorman
 PRESIDENT

MASSILLON CITY ENGINEER

Lot Numbers 17210, 17211 assigned by the Massillon City Engineer.

KOD. SC
 CITY ENGINEER

ACKNOWLEDGEMENT

Know all men by these present, that we the undersigned owners of the land delineated hereon, do hereby acknowledge the signing of the same to be our free act and deed, and do hereby replat our land.

WITNESS

Lisa Evans
 SIGN & PRINT
 Lisa Evans

Richard D. Miller
 SIGN & PRINT
 Richard D. Miller

Thomas M. Glen
 SIGN & PRINT
 Thomas M. Glen

OWNERS

Cora C. Bulman
 CORA C. BULMAN

HOLDERBAUM SEWER & DRAIN SER., INC.

Gary L. Holderbaum
 GARY L. HOLDERBAUM - PRESIDENT

Timothy D. Holderbaum
 TIMOTHY D. HOLDERBAUM - VICE PRESIDENT

R. E. Holderbaum
 R. E. HOLDERBAUM - SEC.-TREAS.

COUNTY OF STARK STATE OF OHIO ss.

Before me, a Notary Public, in and for said county, did personally appear, the above, who acknowledge the signing of the same to be their free act and deed according to law. In witness whereof, I hereunto set my hand and seal this 5th day of May, 2007.
 My commission expires Sept 21, 2009

Sandra J. Ley
 NOTARY PUBLIC
 Sandra J. Ley

STARK COUNTY AUDITOR

Entered for transfer this 2nd day of July, 2007.

Jason Frost
 STARK COUNTY AUDITOR
 JASON FROST


STARK COUNTY RECORDER

Received for record this 2nd day of July, 2007.
 Recorded in Instrument 200707020036327, this 2nd day of July, 2007.

Rich Campbell
 STARK COUNTY RECORDER

Instr. 200707020036327
 P. 1 of 1 F. \$43.20 07/02/2007
 Rick Campbell 2:59PM PL18x2
 Stark County Recorder T20070030005

FILE NO. ACC. NO.

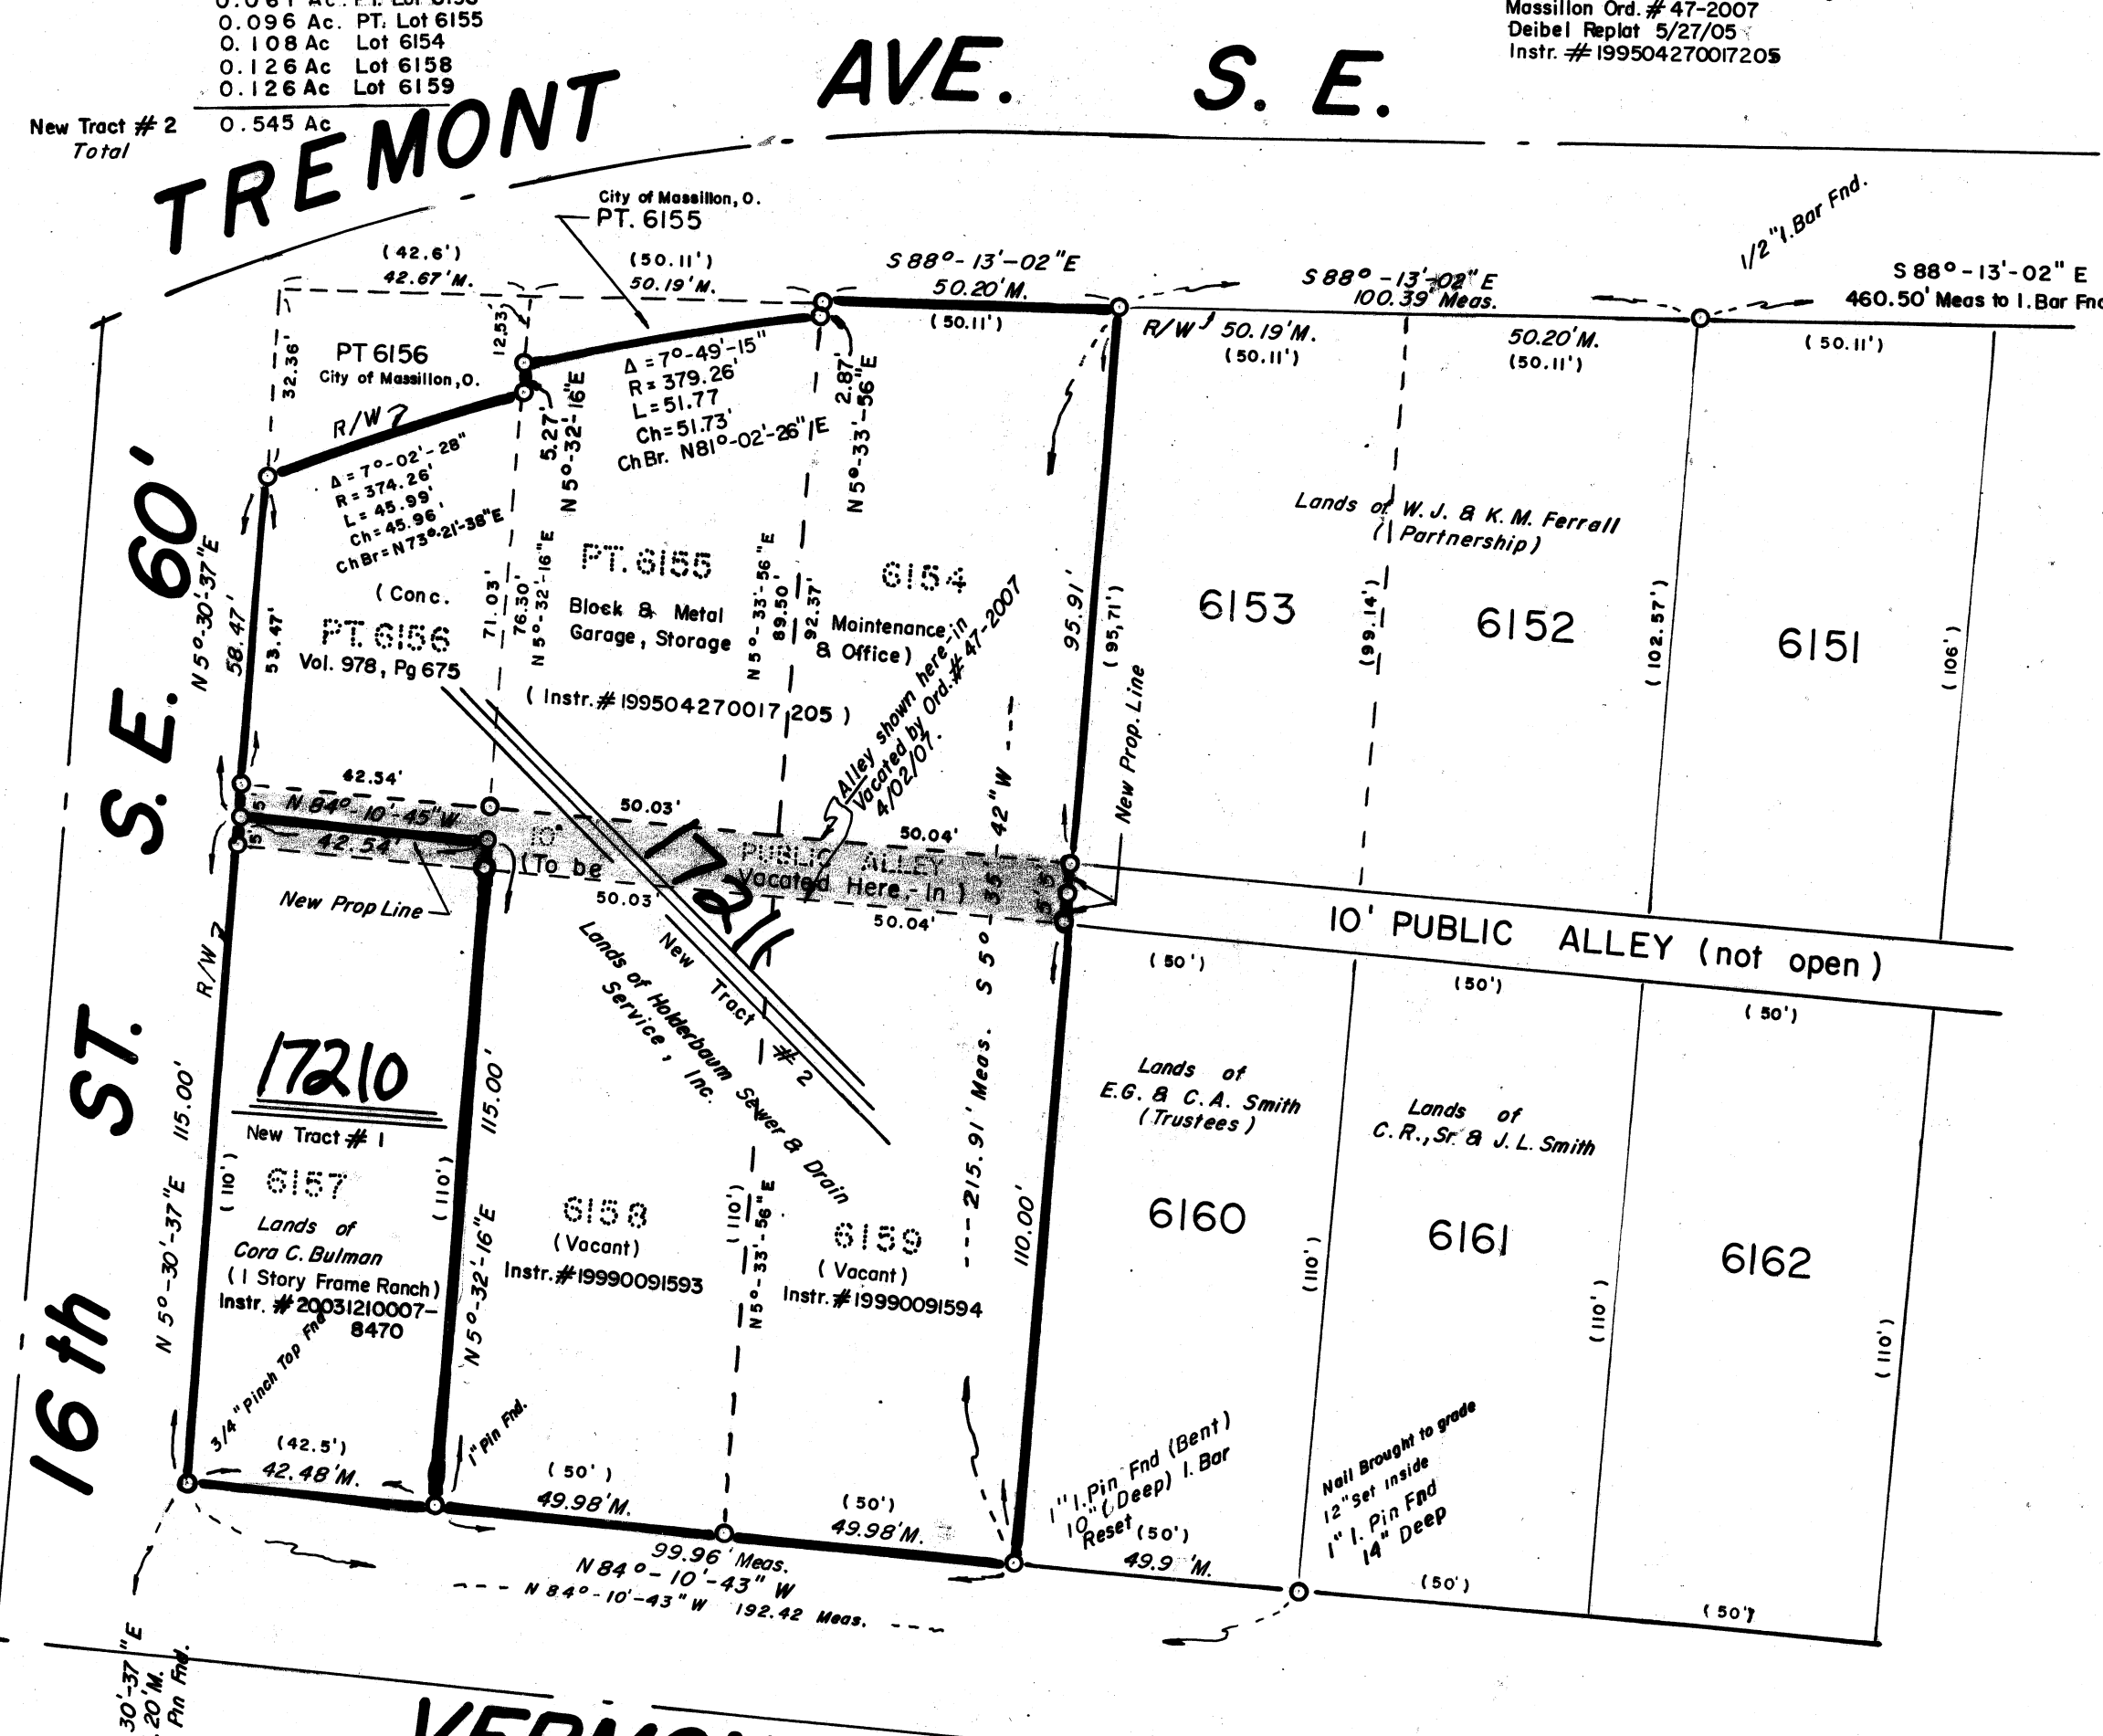


REPLAT OF LOTS & ALLEY VACATION

Being all of Lot Numbers 6154, 6157, 6158, & 6159 and part of 6155 & 6156, and a 10 foot Public Alley that has been vacated by Ordinance #47-2007 in the City of Massillon, County of Stark, Ohio.

SCALE: 1" = 30'

0' 10' 20' 30' 40' 50' 60' 70' 80' 90' 100' 110' 120'

FOR: BULMAN & HOLDERBAUM SEWER & DRAIN SERVICE, INC.

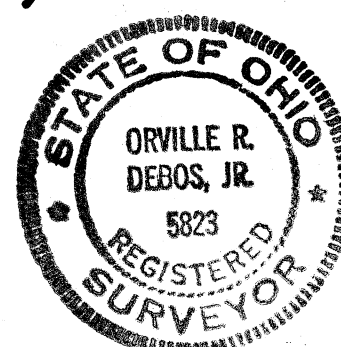

DATE: APRIL 21, 2007

Orville R. DeBos, Jr.
 Orville R. DeBos, Jr.
 Reg. Surveyor # 5823
 2327 - Carlene Ave. S.W.
 Massillon, Ohio 44647
 Phone: 330-837-2678

07 PS 06