
REPLAT AND VACATION PLAT BEING ALL OF LOTS 9404, 9407, 9408 AND PARTS OF A 10' WIDE ALLEY.

SITUATED IN THE CITY OF MASSILLON, COUNTY OF STARK, STATE OF OHIO AND BEING ALL OF LOTS 9407, 9408 AND PARTS OF A 10 FOOT ALLEY.

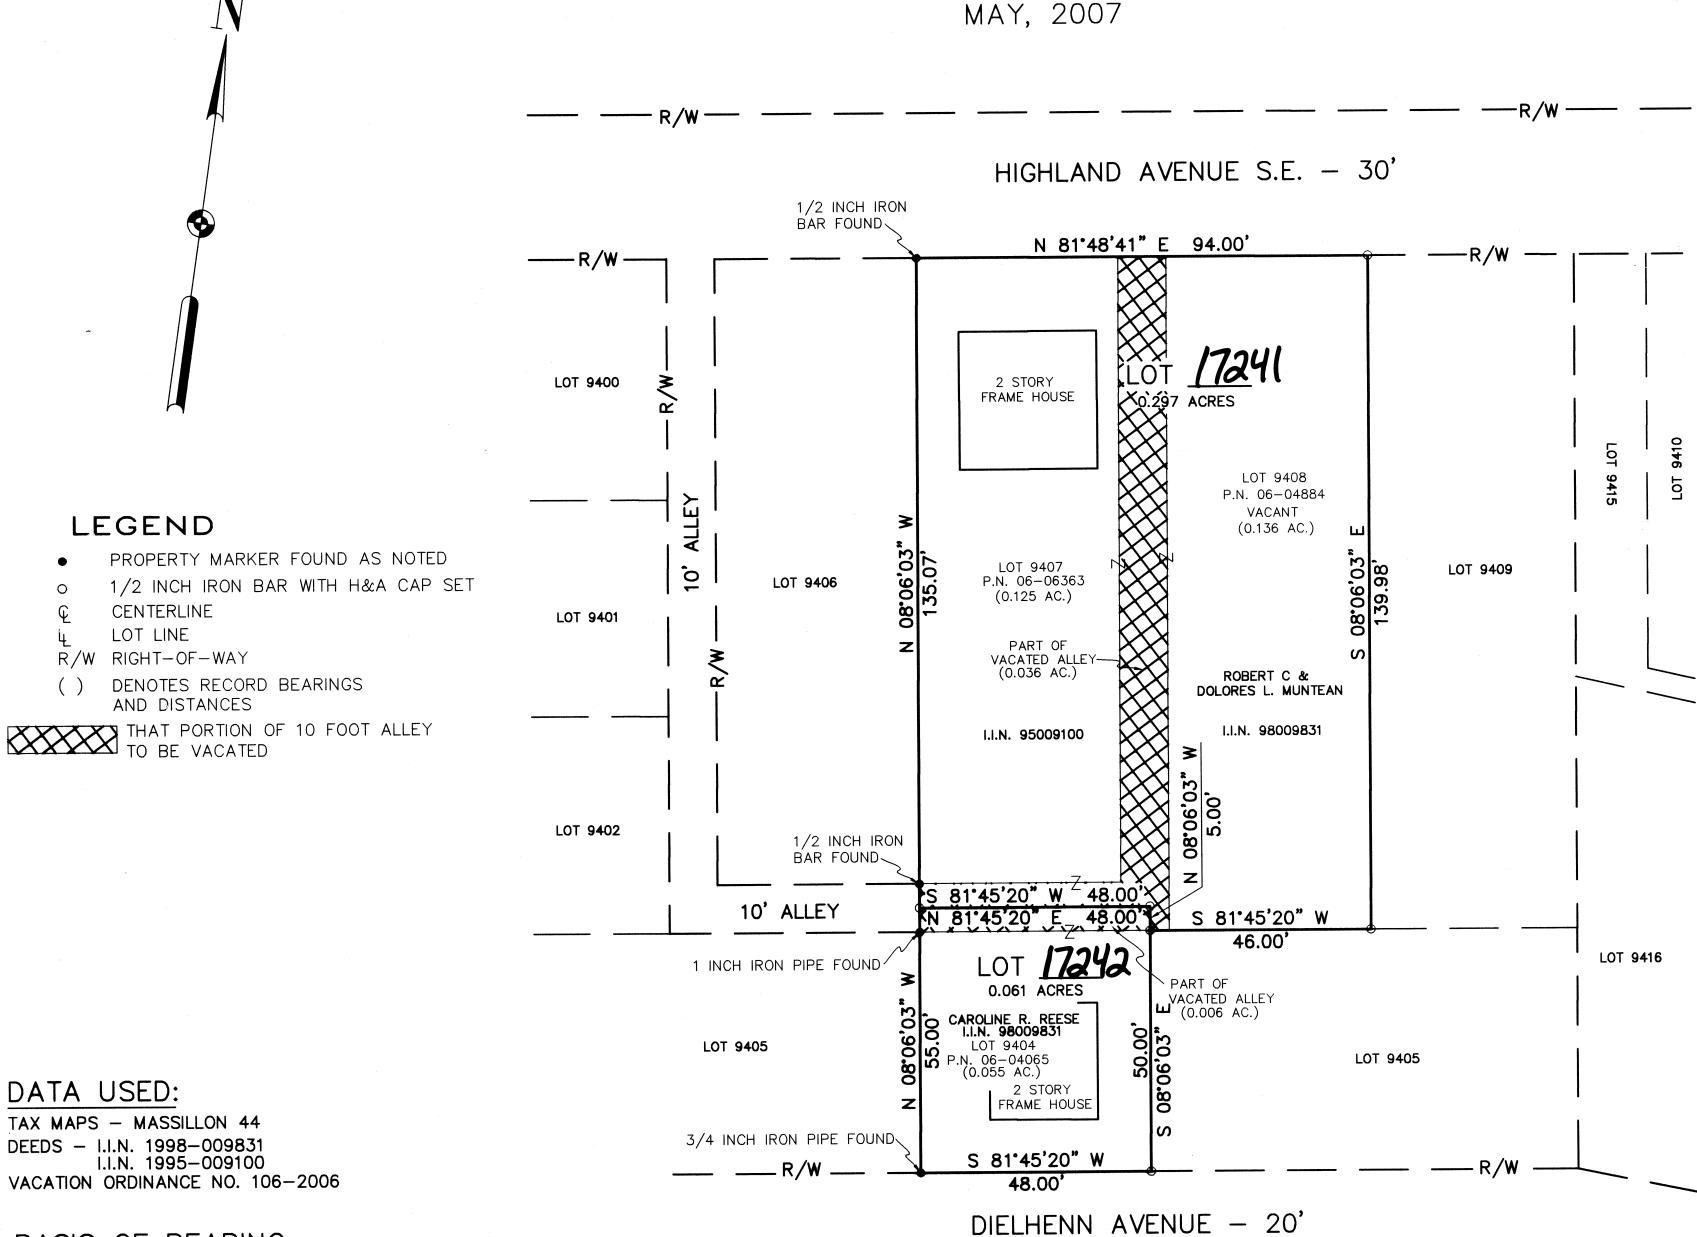

DEEDS - I.I.N. 1998-009831 I.I.N. 1995-009100

BASIS OF BEARING:

N 81°48'41" E ALONG THE SOUTH RIGHT-OF-WAY LINE OF HIGHLAND AVENUE S.E. (ASSUMED)

I HEREBY CERTIFY THAT THIS VACATION AND REPLAT OF A LOTS 9407, 9408 AND PART OF A 10 FOOT ALLEY LOCATED IN THE CITY OF MASSILLON, COUNTY OF STARK AND STATE OF OHIO AND REPRESENTS A SURVEY MADE UNDER MY SUPERVISION WHICH BALANCES AND CLOSES, THAT THE MONUMENTS SHOWN HEREON EXIST OR SHALL BE SET AS SHOWN AND THAT ALL DIMENSIONAL AND GEOMETRIC DETAILS ARE CORRECT.

DATE: 5-16-07

HAMMONTREE & ASSOCIATES, LIMITED SURVEY DATE: 04/13/07

Gary L. Toussant, P.S. #6332

SCALE: 1" = 20'

ACKNOWLEDGEMENTS

WITNESSES learne ann JASON RAMAN Margaret C. Aman margaret C. Aman Joseph R. anar MJASON R. AMAN PRINT C. Aman marçaret C. Aman

5-24-07

5-24-07

STATE OF OHIO

FOREGOING INSTRUMENT AND THAT IT WAS THEIR FREE ACT AND DEED ACCORDING TO LAW, IN TESTIMONY

Jason R. anar

PRINT C. Aman

margaret C. Amon

Betty J. Stephen in cree for the State of Chio
My Commission Expires March 30, 200

APPROVED BY THE CITY OF MASSILLON PLANNING COMMISSION

APPROVED BY THE CITY OF MASSILLON ENGINEER AND LOT NUMBERS ASSIGNED.

STARK COUNTY A

I HEREBY CERTIFY THAT THE VACATION OF A PORTION OF A 10 FOOT ALLEY, LOCATED IN THE CITY OF MASSILLON, COUNTY OF STARK, STATE OF OHIO WAS VACATED BY ORDINANCE NO. 106 -2006, AND ACCEPTED BY THE

RECEIVED FOR RECORD THIS 24 DAY OF July IN OFFICIAL RECORD IMAGING NUMBER 200707240040557

SCALES:

HORIZ: 1"=20'

PLAT 9407, WIDE A