



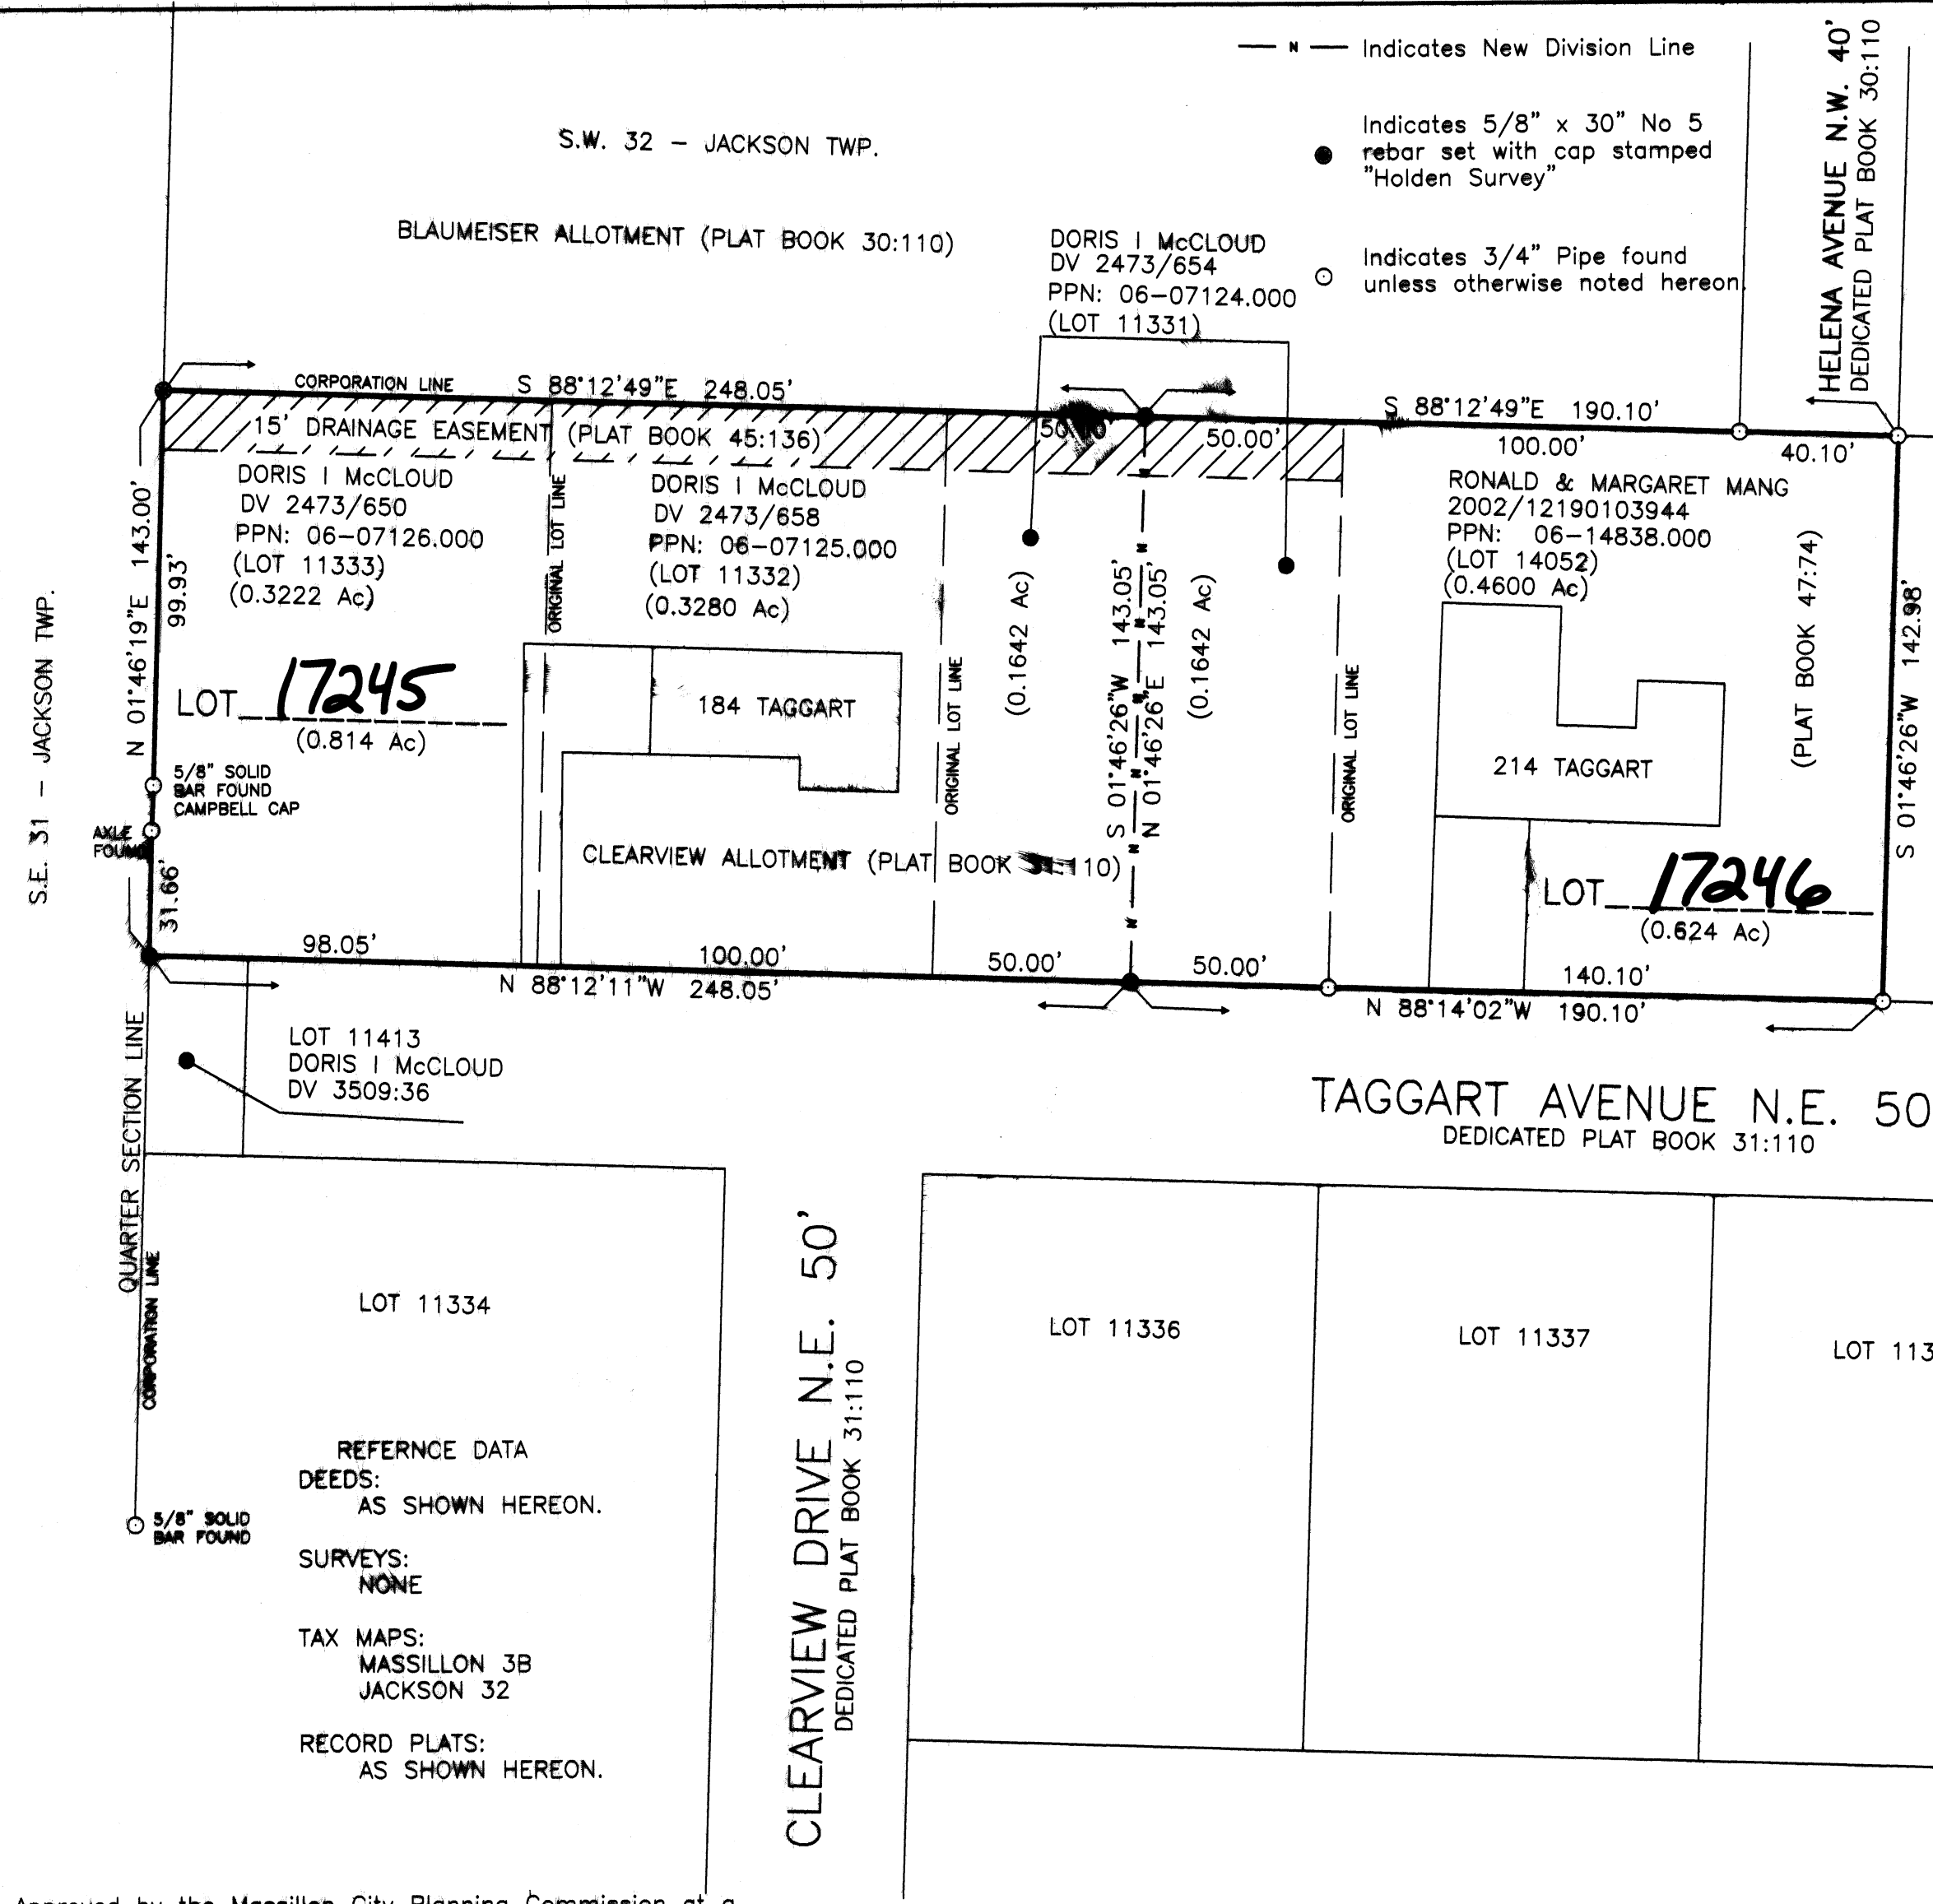

I hereby certify that this is a correct plat of a Boundary Survey pursuant to Chapter 4733-37 of the Ohio Administrative Code and performed under my direct supervision in June 2007.

David Alan Holden, P.S. No. S-07613
Holden Land Surveying, LLC
5060 Georgetown Street N.E.
East Canton, Ohio 44730
330-488-1716
330-488-1718 Fax

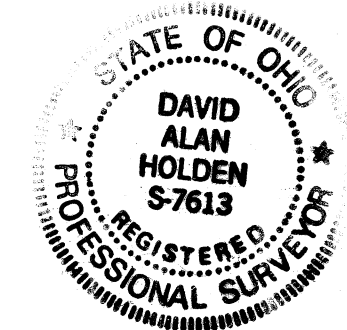

Know all men by these present, that the undersigned Owners of the land shown on this Plat, do hereby approve the making and filing of the same.

OWNER:

WITNESSES:

Ronald E Mang
RONALD E MANG
Lot 14052

Margaret A Mang
MARGARET A MANG
Lot 14052

Richard C McCLOUD
RICHARD C. McCLOUD
Lots 11331-11333

Thomas S. McCLOUD
THOMAS S. McCLOUD
State of Ohio
County of Stark }

Jason Haines
Jason Haines
Linda Mikutel
LINDA MIKUTEL

Great M. Offenbacher
Great M. Offenbacher

Jacqueline M. Offenbacher
Jacqueline M. Offenbacher
Gloria V. Craddock
Gloria V. Craddock

Lydia V. Bartley
Lydia V. Bartley

Kathy L. Easterday
Kathy L. Easterday
William L. Boyer
William L. Boyer

Before me, a Notary Public in and for said County and State, personally appeared RONALD E MANG and MARGARET A MANG, The Owners of Lot 14052, who acknowledge that they did sign the foregoing instrument and that the same is their free act and deed.

In testimony whereof, I have hereunto subscribed my name this 13th Day of July, 2007.

Mary Ann Coyne
Notary Public
My Commission Expires 4-13-2010

Washington County
Notary Public
My Commission Expires 6/12/2011

State of North Carolina
County of Onslow

Before me, a Notary Public in and for said County and State, personally appeared Richard C. McCLOUD, The Executor of the Estate of Doris I McCLOUD, who acknowledged that he did sign the foregoing instrument and that the same is his/her free act and deed.

In testimony whereof, I have hereunto subscribed my name this 18th Day of July, 2007.

Darin D. Powell
Notary Public
My Commission Expires 03/02/2009

Approved by the Massillon City Planning Commission at a meeting held this 16th Day of July, 2007.

David Dodson Chairman
Keith Dylawski Secretary


Approved by the Massillon City Engineer this 6th Day of AUGUST, 2007, and given City Lot Numbers 17245 and 17246.

Keith Dylawski
Massillon City Engineer

REPLAT
BEING ALL OF LOT 11331, LOT 11332, LOT 11333, AND LOT 14052 IN THE CITY OF MASSILLON, STARK COUNTY, OHIO.

JUNE 2007
SCALE: 1" = 40'
S939-07

BASIS OF BEARING:
GRID NORTH

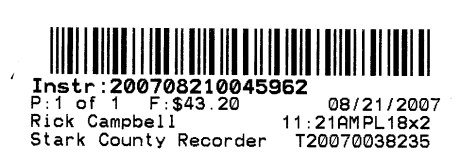


Entered for Transfer this 21st Day of August, 2007.

Kim R. Perez
Stark County Auditor
KIM R. PEREZ

Received for Record this 21st Day of August, 2007.

Recorded in Instrument Number 200708210045962

Jason Frost
Stark County Recorder

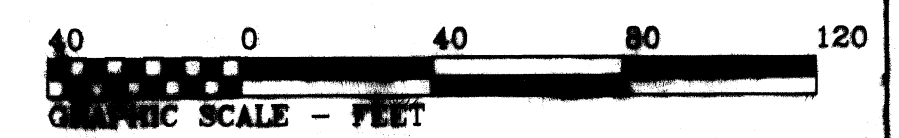

07 PS 14