



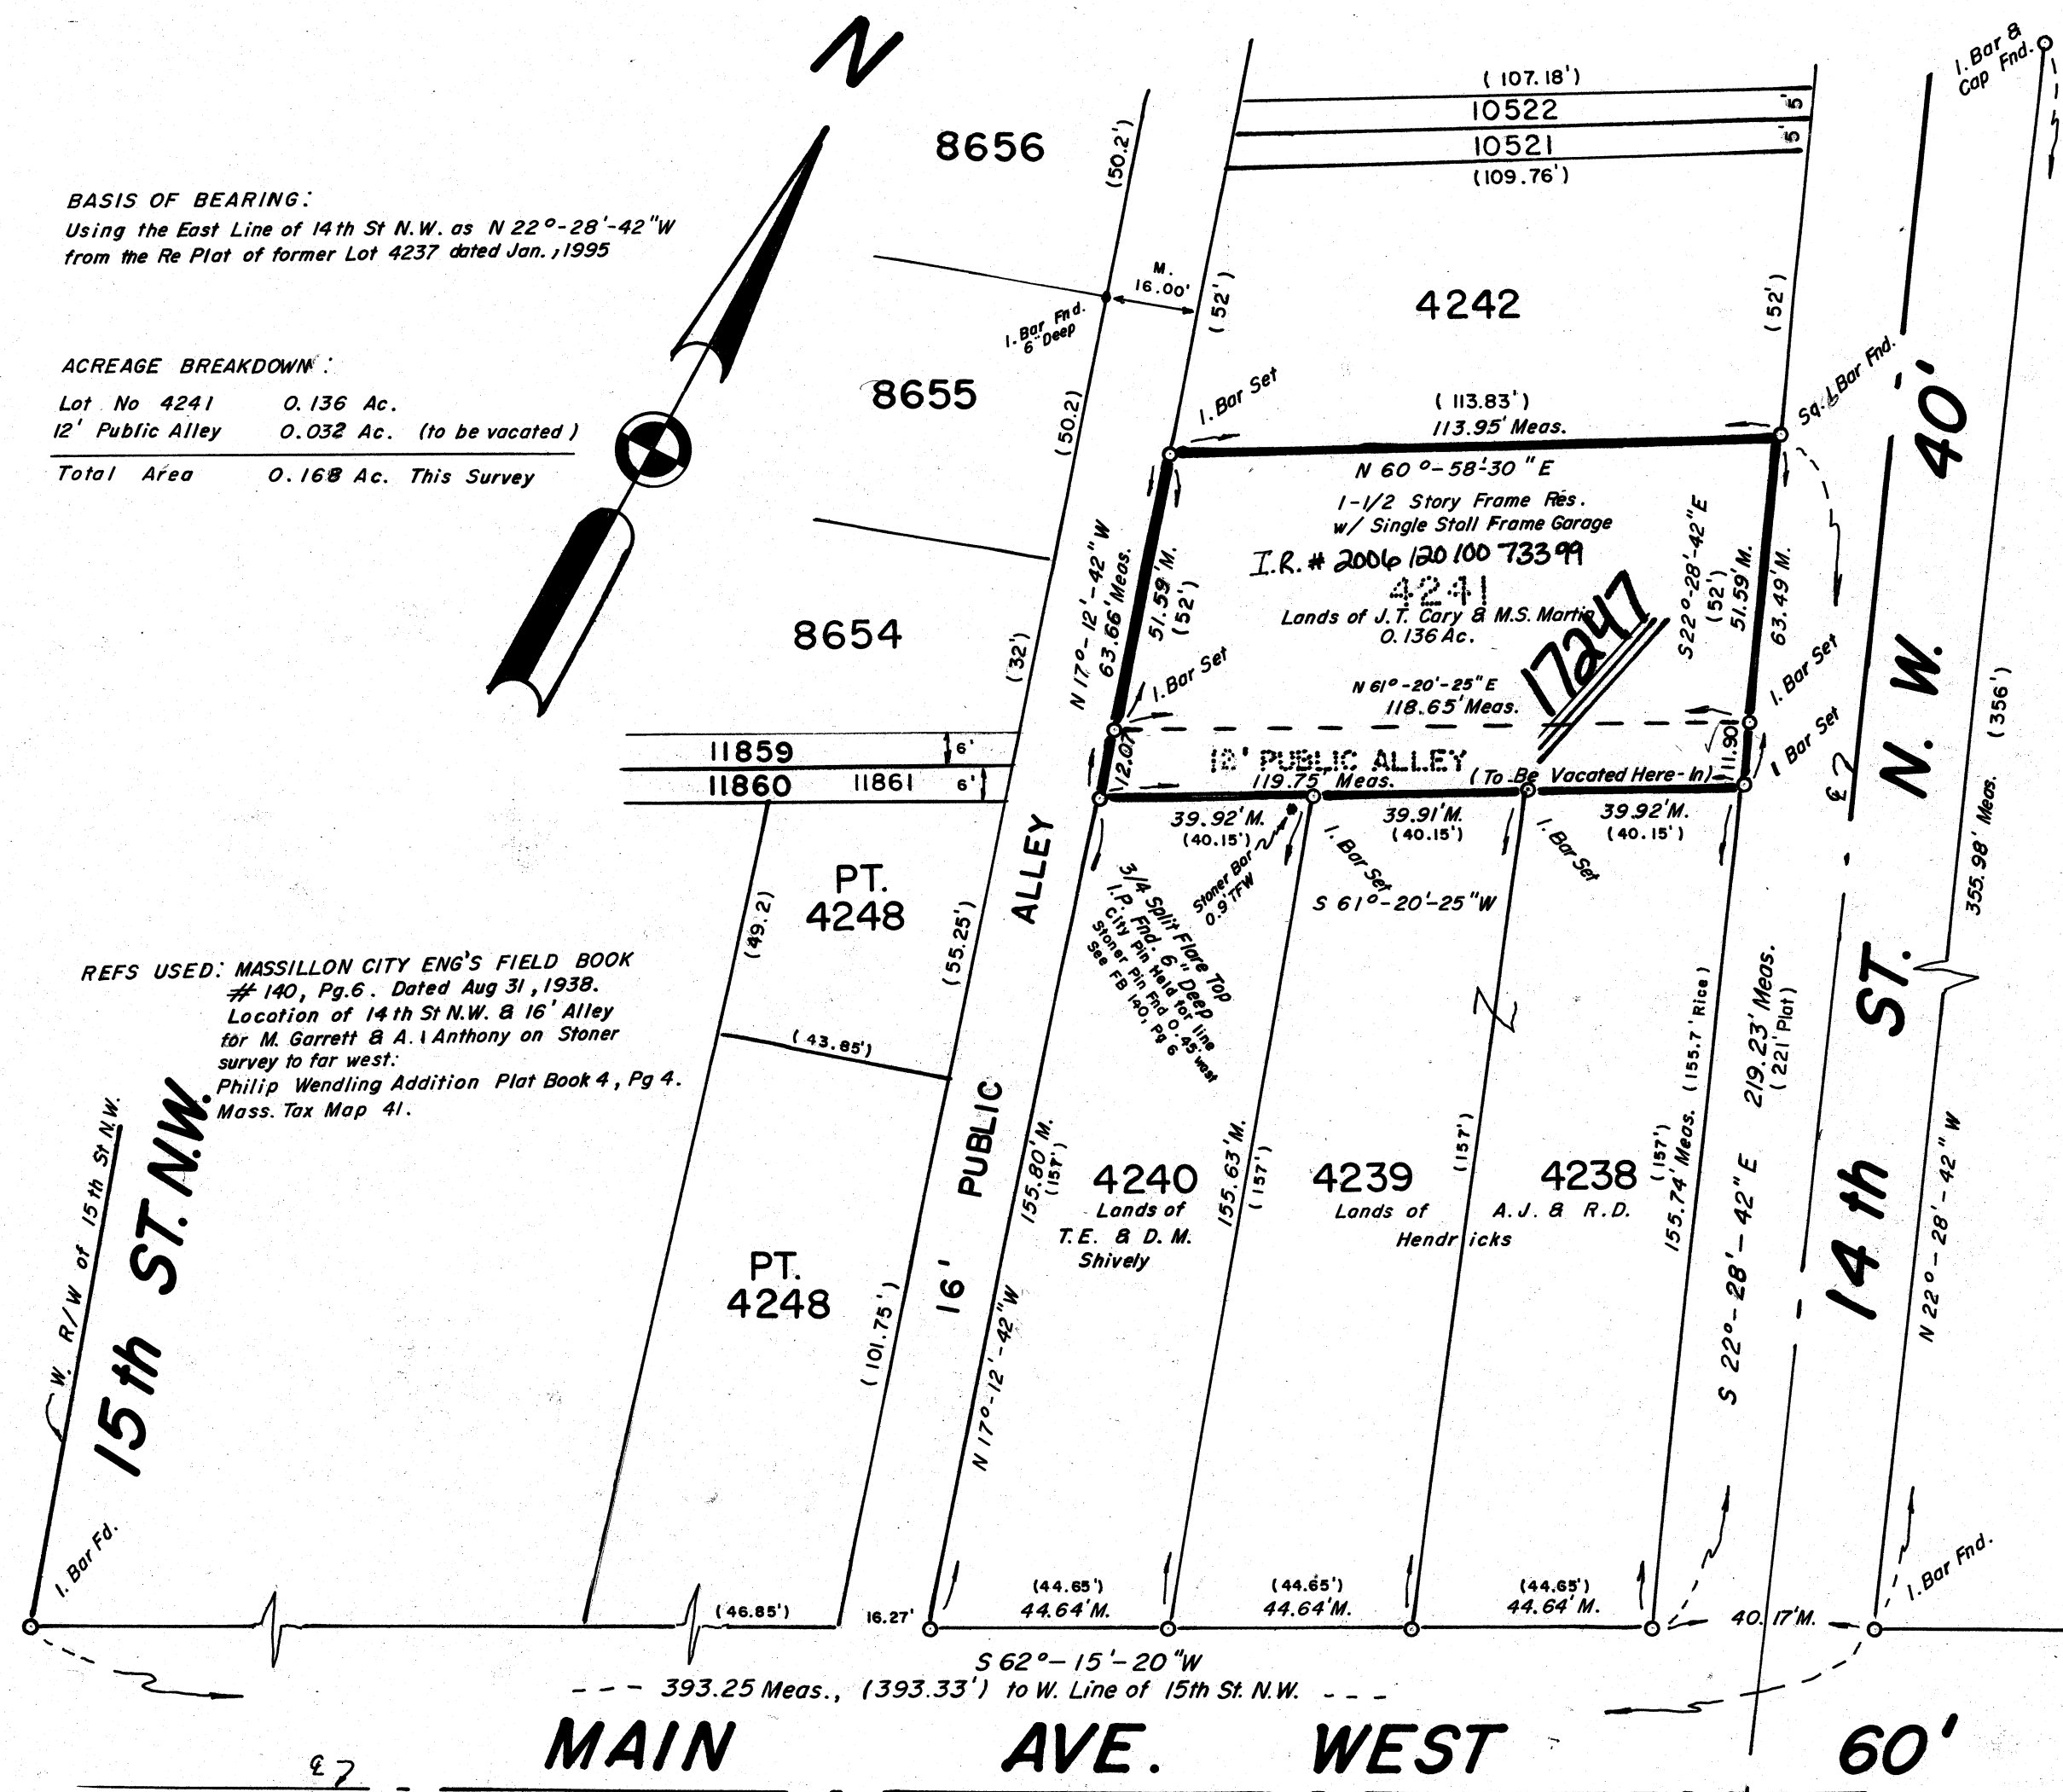

REPLAT OF LOT 4241 & ALLEY VACATION

in the City of Massillon, County of Stark, & State of Ohio.

SCALE: 1" = 30'

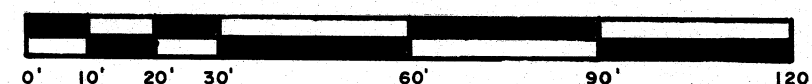

DATE: JULY 23, 2007

FOR: JACOB & MANDY CARY



Orville R. DeBos, Jr.
Reg. Surveyor # 5823
2327 - Carlene Ave. S.W.
Massillon, Ohio 44647
Phone: 330-837-2678

CERTIFICATION

I hereby certify the adjacent to be correct, as surveyed by me this 19th day of July, 2007.

Orville R. DeBos, Jr.
Orville R. DeBos, Jr.
Reg. Surveyor # 5823

PLANNING COMMISSION

Approved by the Massillon Planning Commission at a meeting held May 9th, 2007.

[Signature]
CHAIRMAN

[Signature]
SECRETARY

CITY COUNCIL

Accepted by the City Council of Massillon, Ohio, by ord. no. 59-2007 passed this 21st day of May, 2007.

[Signature]
CLERK

[Signature]
PRESIDENT

MASSILLON CITY ENGINEER

Lot Numbers 17247 assigned by the Massillon City Engineer.

[Signature]
CITY ENGINEER

ACKNOWLEDGEMENT

Know all men by these present, that we the undersigned owners of the land delineated hereon, do hereby acknowledge the signing of the same to be our free act and deed, and do hereby replat our land.

WITNESS

x. *[Signature]*
Allen J. Hendricks
x. *[Signature]*
Robyn D. Hendricks
x. *[Signature]*
Thomas E. Shively
x. *[Signature]*
Darlene M. Shively

OWNERS

x. *[Signature]*
JACOB T. CARY
x. *[Signature]*
MANDY S. MARTIN
AKA: MANDY S. CARY

COUNTY OF STARK
STATE OF OHIO ss.

Before me, a Notary Public, in and for said county, did personally appear, the above, who acknowledge the signing of the same to be their free act and deed according to law. In witness whereof, I hereunto set my hand and seal this 27 day of July, 2007.
My commission expires

[Signature]
Notary Public
DONALD J. PETERS, JR.
Notary Public, State of Ohio
My Commission Expires Feb. 09, 2009

STARK COUNTY AUDITOR

Entered for tranfer this 30th day of August, 2007.
[Signature]
STARK COUNTY AUDITOR

STARK COUNTY RECORDER

Received for record this 30th day of August, 2007.
Recorded in Instrument No. 200708300017880, This 30th day of August, 2007.

[Signature]
STARK COUNTY RECORDER

FILE NO. ACC. NO.

07 PS 15