


WATER LINE EASEMENT PLAT


0.236 ACRES
FOR 16" WATERLINE

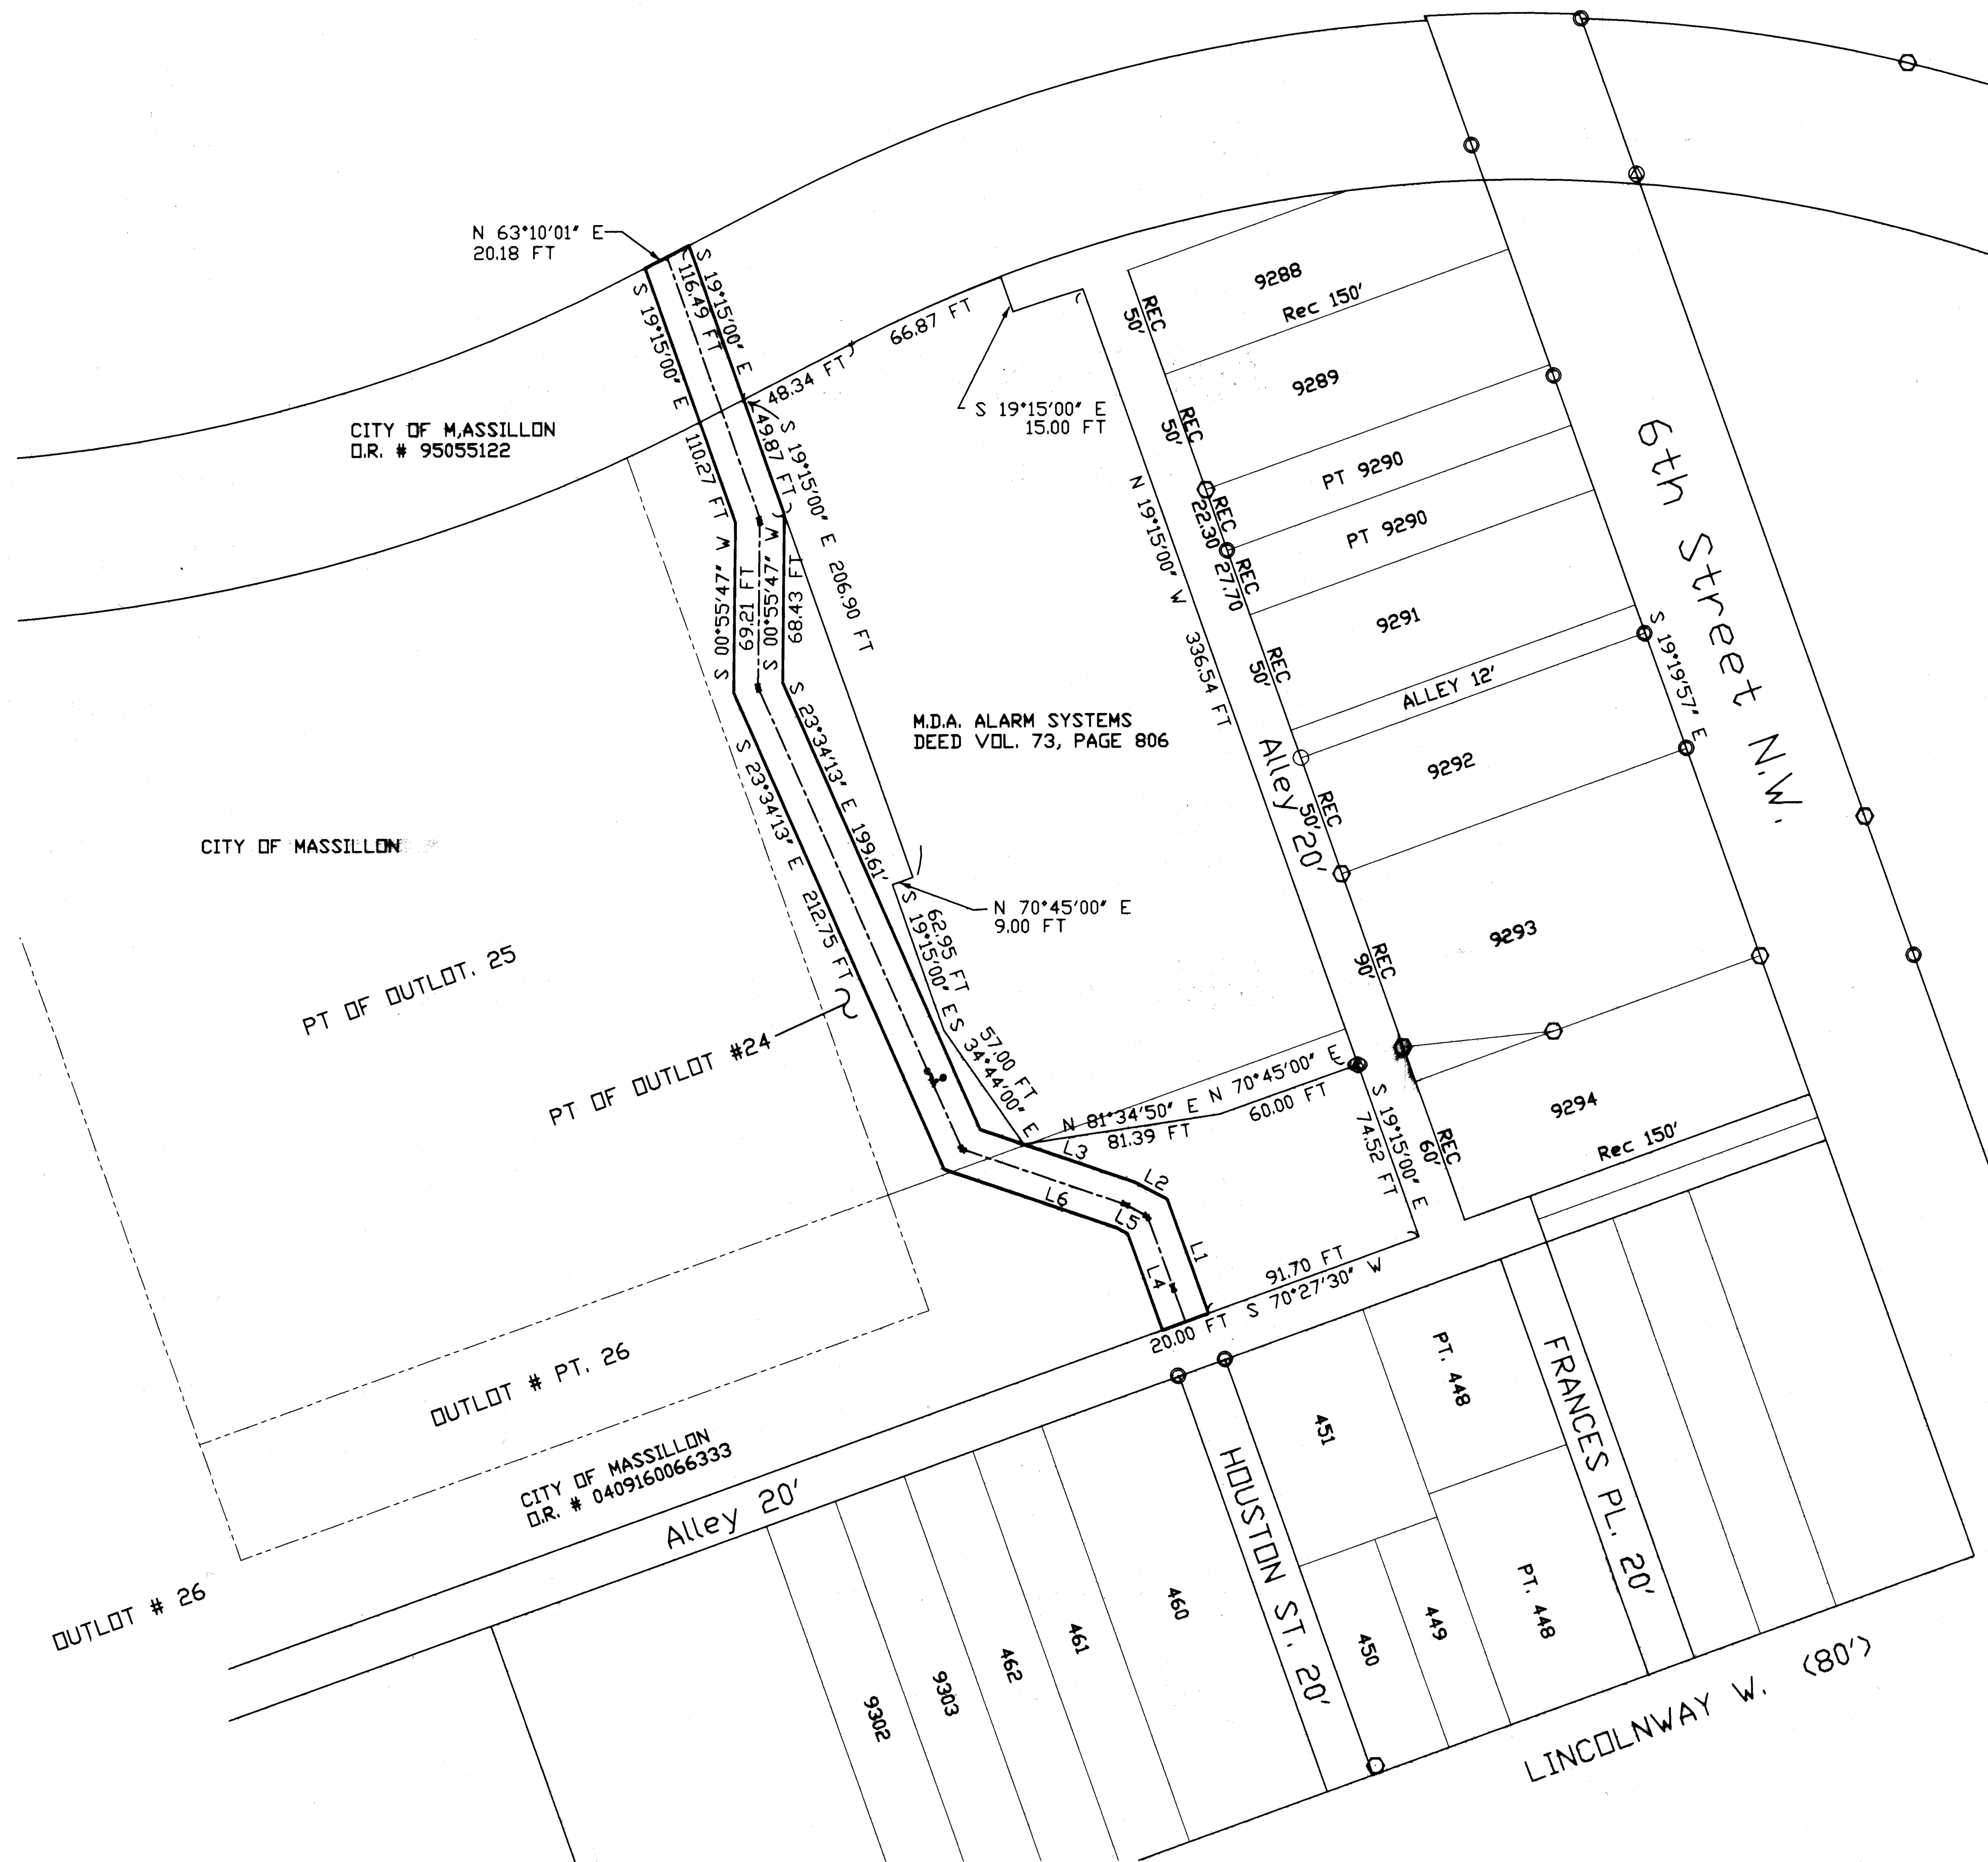

ACKNOWLEDGEMENTS

I HEREBY CERTIFY THAT THIS IS A CORRECT WATERLINE EASEMENT PLAT MADE UNDER MY SUPERVISION THIS 5 DAY OF September, 2007 AND THAT THE DIMENSIONAL AND GEODETIC DETAILS ARE CORRECT.

Richard A. Carpenter
RICHARD A. CARPENTER, OHIO REG. No. 7138

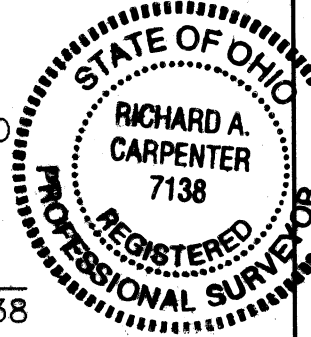

KNOW ALL MEN BY THESE PRESENTS, THAT THE CITY OF MASSILLON, THE OWNER OF THE LAND SHOWN HEREON, DOES HEREBY GRANT THE WATERLINE EASEMENT SHOWN HEREON TO AQUA WATER WITH THE RIGHT TO ENTER UPON THEIR PROPERTIES FOR MAINTAINING, OPERATING, REPAIRING OR REPLACING SUCH WATERLINES AND APPURTENANCES.

IN TESTIMONY THEREOF, WE HEREBY SET OUR HANDS THIS 10th DAY OF September, 2007.

SIGNED IN PRESENCE OF TWO WITNESSES:

Jason A. Haines
JASON A. HAINES
Jeffery M. King
JEFFERY M. KING

OWNER:

Michael J. Loudiana
MICHAEL J. LOUDIANA

STATE OF OHIO
COUNTY OF STARK

BEFORE ME, A NOTARY PUBLIC IN AND FOR SAID COUNTY AND STATE PERSONALLY APPEARED THE ABOVE MENTIONED OWNER(S) WHO ACKNOWLEDGED THAT THEY DID SIGN THE FOREGOING INSTRUMENT AND THAT IT WAS THEIR FREE ACT AND DEED ACCORDING TO LAW.

IN TESTIMONY WHEREOF I HAVE HEREUNTO SUBSCRIBED MY HAND AND AFFIXED MY OFFICIAL SEAL AT MASSILLON, OHIO, THIS 10th DAY OF September, 2007.

MY COMMISSION EXPIRES: 4/13/2010

Mary Ann Coyne
NOTARY PUBLIC

APPROVED BY THE MASSILLON CITY ENGINEER THIS 10th DAY OF SEPTEMBER, 2007.

KEITH DYLEWSKI
CITY ENGINEER
KEITH DYLEWSKI

APPROVED BY THE MASSILLON CITY PLANNING COMMISSION THIS 8th DAY OF August, 2007.

KEITH DYLEWSKI
SECRETARY
KEITH DYLEWSKI

DAVID DODSON
CHAIRMAN
DAVID DODSON

ENTERED FOR TRANSFER BY THE STARK COUNTY AUDITOR THIS 13th DAY OF September, 2007.

Kim R. Perez
STARK COUNTY AUDITOR
KIM PEREZ

RECEIVED FOR RECORD BY THE STARK COUNTY RECORDER THIS 13th DAY OF September, 2007 AS INSTRUMENT NO. 200709130050251


RICK CAMPBELL
STARK COUNTY RECORDER
RICK CAMPBELL



ACCEPTED BY THE COUNCIL OF THE CITY OF MASSILLON BY ORDINANCE NO. 103-2007 PASSED THIS 4th DAY OF September, 2007.

Glenn Gamber
PRESIDENT
GLENN GAMBER

Mary Beth Bailey
CLERK

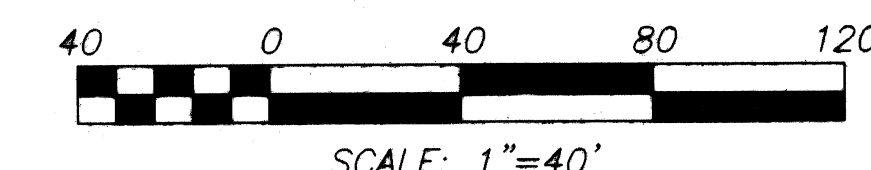

NUMBER	DIRECTION	DISTANCE
L1	S 19°32'30" E	49.54 FT
L2	S 62°02'30" E	14.89 FT
L3	S 71°02'30" E	67.02 FT
L4	S 19°32'30" E	41.76 FT
L5	S 62°02'30" E	5.54 FT
L6	S 71°02'30" E	74.24 FT

FIELD MONUMENTATION		
DESCRIPTION	FOUND	SET
rebar	◯	●
r.r. spike	⊗	⊙
p.k. nail	×	×
scratch	—	—
drill hole	○	○
punch mark	⊕	⊕
iron bar	⊖	⊖
iron pipe	⊗	⊗
stone	⊙	⊙
mon. box	⊠	⊠

5800 Navarre Road S.W.
Canton, Ohio 44706
Phone (330) 478-9313
Fax (330) 478-9314
www.accurate-technologies.com

ACCURATE TECHNOLOGIES
Division of Accurate Planning, Inc.
Professional Surveying, Mapping and Geographic Information Systems
INDUSTRIAL CONSTRUCTION LAND



WATERLINE EASEMENT PLAT
LOCATED IN PARTS OF OUTLOTS 24, 26 & 27
IN THE CITY OF MASSILLON
STARK COUNTY, OHIO

DWN. BY: RAC CHK'D BY: LJS
DATE: 07/10/07 SCALE: 1"=40'
SURVEYED: 04/2007 DWG NO.: AT0707-896
PROJECT NO.: 2007-13
SHEET NO.: 1 of 1