
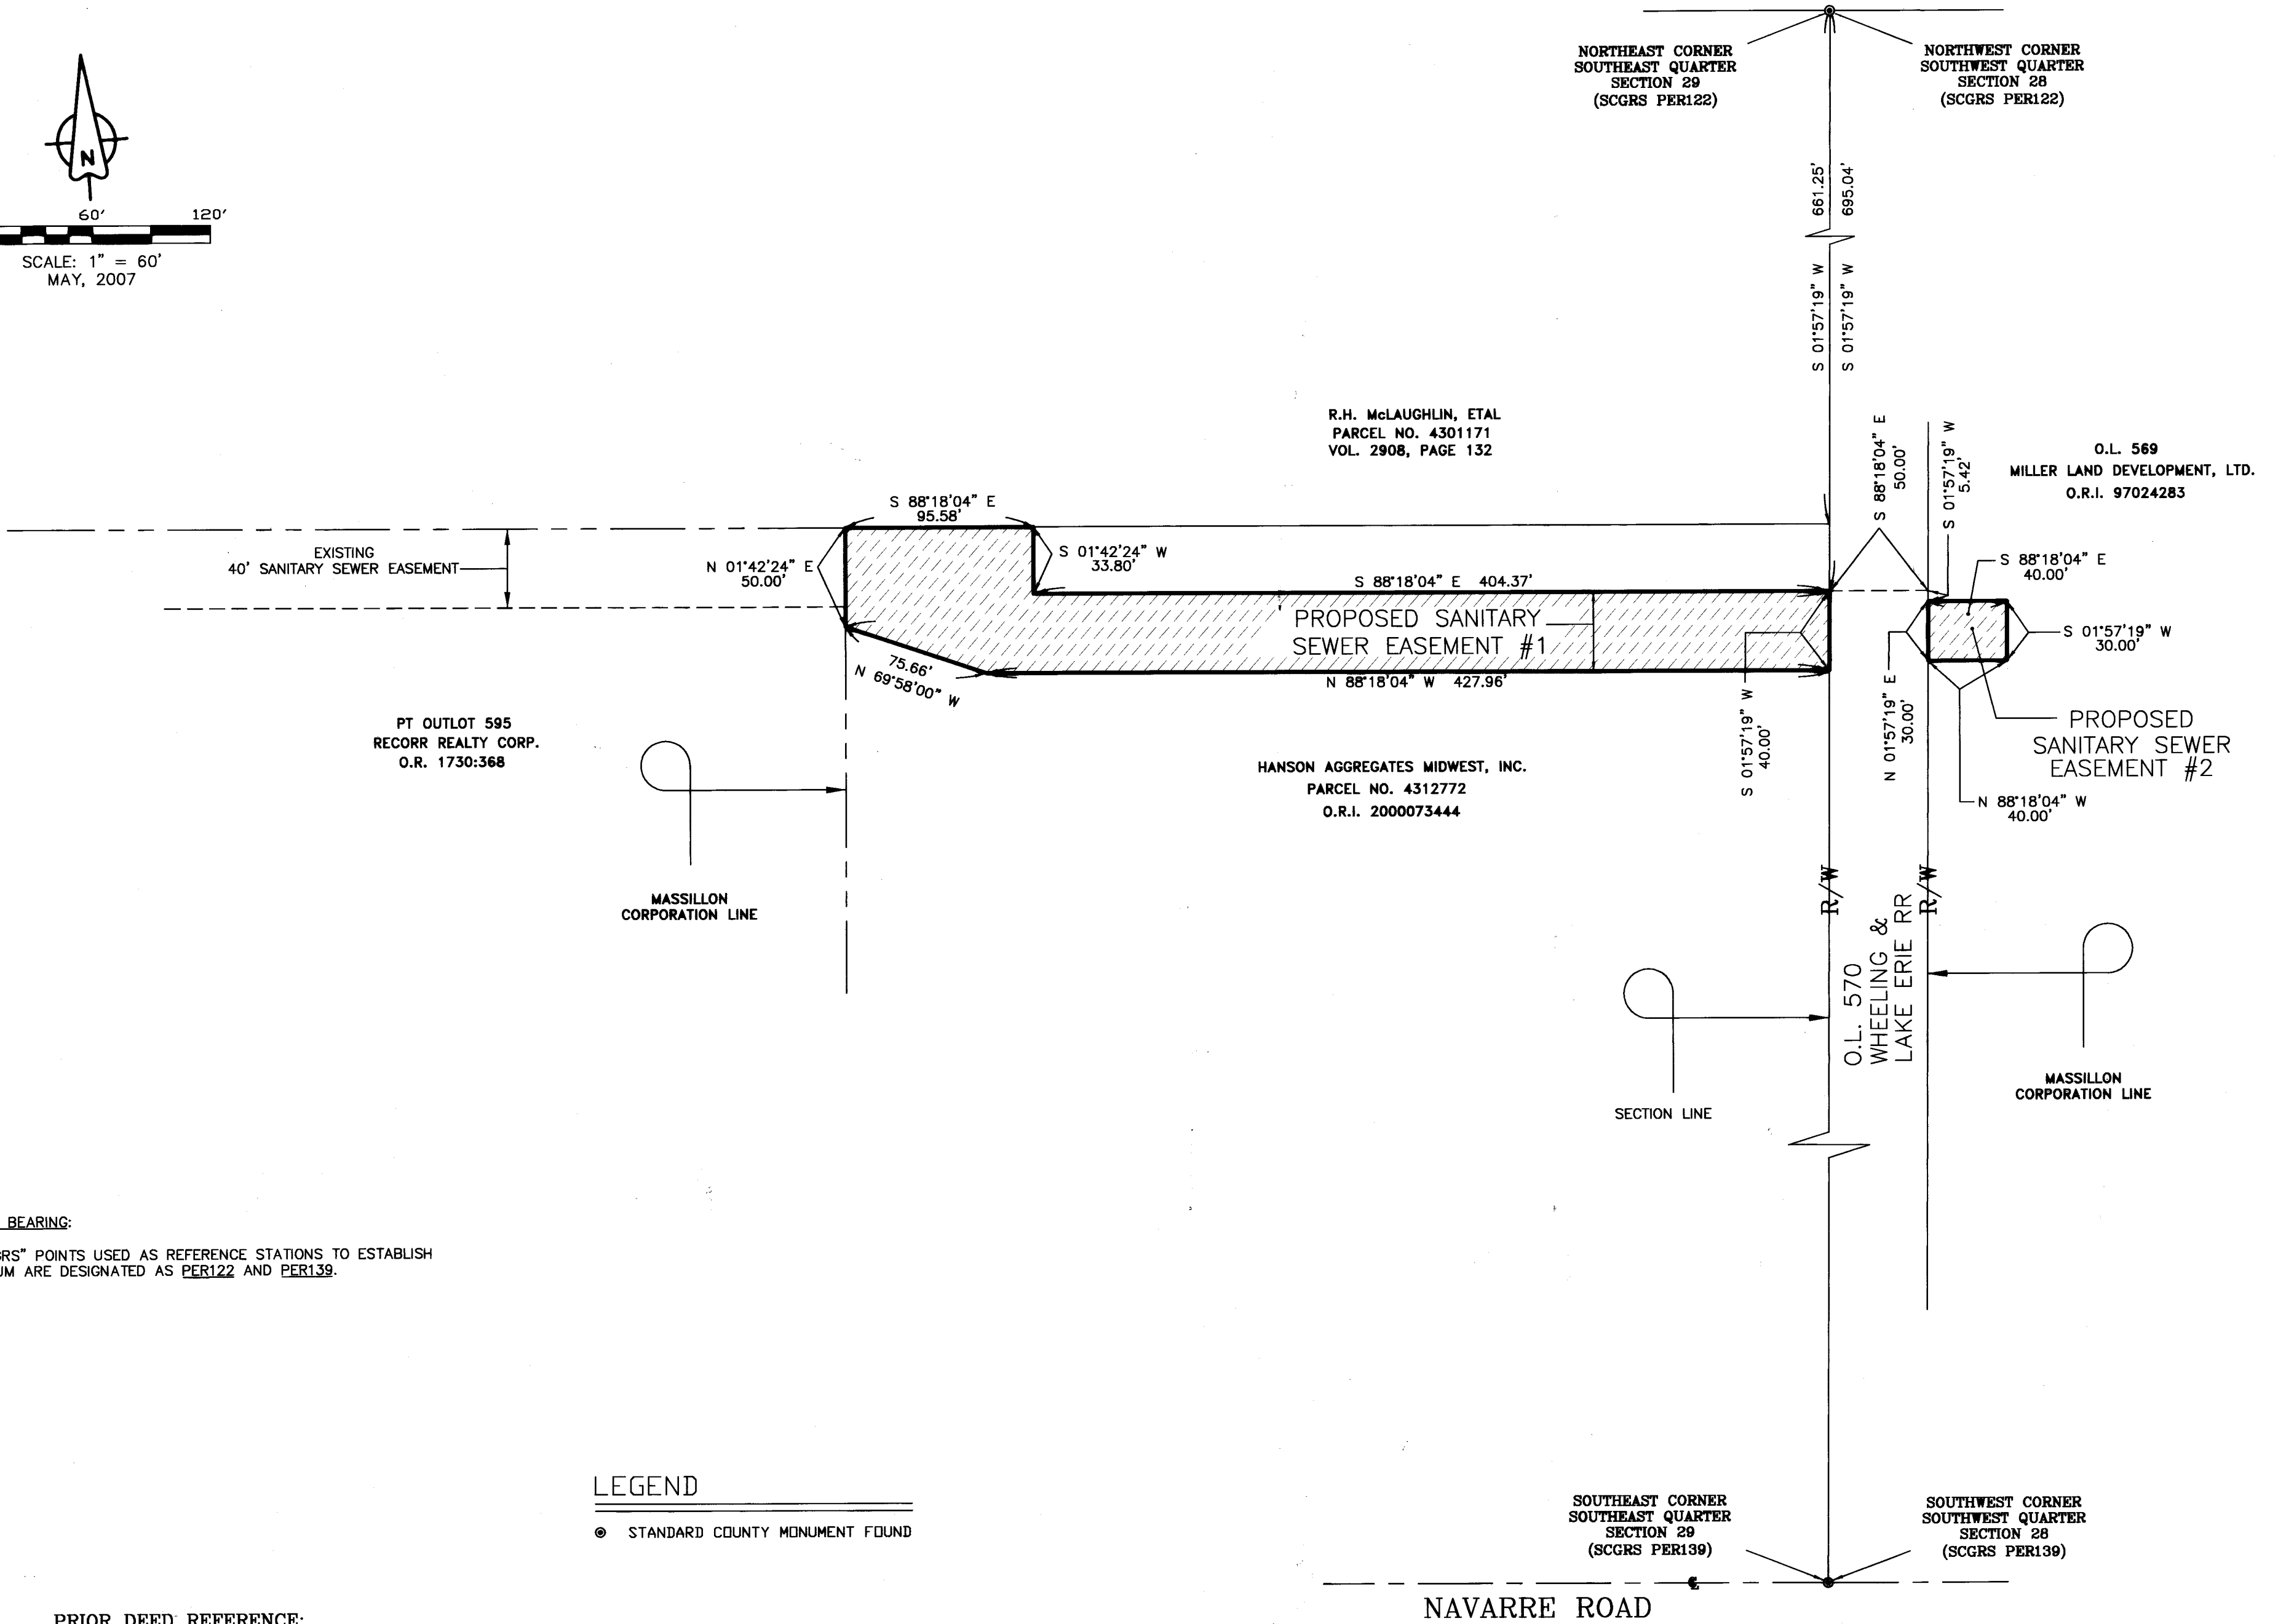


RECORD PLAT
SANITARY SEWER EASEMENT

LOCATED IN SOUTHEAST QUARTER, SECTION 29
AND SOUTHWEST QUARTER, SECTION 28
PERRY TOWNSHIP (T-10,R-9)
AND OUTLOT 569
CITY OF MASSILLON
STARK COUNTY, OHIO

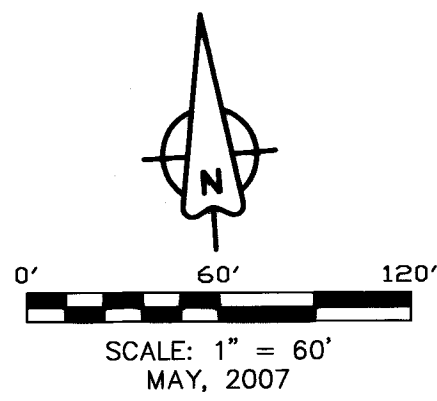

BASIS OF BEARING:

THE "SCGRS" POINTS USED AS REFERENCE STATIONS TO ESTABLISH THE DATUM ARE DESIGNATED AS PER122 AND PER139.

LEGEND

● STANDARD COUNTY MONUMENT FOUND

PRIOR DEED REFERENCE:

O.R.I. 2000073444
O.R.I. 97024283


REFERENCES:

DEEDS AS NOTED

APPROVED BY THE CITY OF MASSILLON ENGINEER THIS 22ND DAY OF OCTOBER, 2007
ISA. 36
MASSILLON CITY ENGINEER - KEITH A. DYLEWSKI, P.E.

I HEREBY STATE THAT THIS IS A CORRECT PLAT OF A SANITARY SEWER EASEMENT MADE BY ME THIS 15TH DAY OF JUNE, 2007
AND THAT THE SURVEY BALANCES AND CLOSES AND THE MONUMENTS SHOWN HEREIN ARE SET AS SHOWN OR SHALL BE SET AS
SHOWN AND THAT ALL DIMENSIONAL AND GEODETIC DETAILS ARE CORRECT.

Robert L. Akins
ROBERT L. AKINS - REGISTERED SURVEYOR #6331

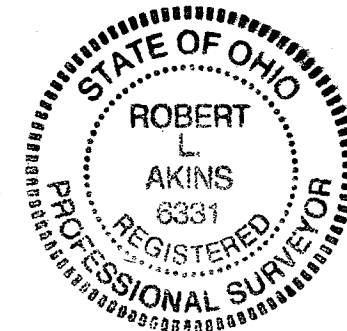

KNOW ALL MEN BY THESE PRESENTS: THAT THE UNDERSIGNED, John Lawson and Donald Miller
THE OWNERS OF THE LAND SHOWN ON THIS PLAT, DO HEREBY GRANT THE SANITARY SEWER EASEMENT SHOWN HEREIN TO THE CITY OF MASSILLON
WITH THE RIGHT TO ENTER UPON ITS PROPERTY FOR MAINTAINING, OPERATING, REPAIRING OR REPLACING SUCH SANITARY SEWERS AND APPURTENANCES
IN WITNESS THEREOF, WE HEREUNTO SET OUR HANDS THIS 15 DAY OF OCTOBER, 2007.

WITNESS:

WITNESS:

OWNER:

Laura M. Stetson
John B. Lawson
Gene P. Boerner
Donald H. Miller
VICE PRESIDENT
MANAGER

STATE OF OHIO
COUNTY OF STARK, S.S.
BEFORE ME, A NOTARY PUBLIC IN AND FOR SAID COUNTY, PERSONALLY APPEARED THE ABOVE NAMED PERSONS WHO ACKNOWLEDGED THAT THEY DID SIGN THE FOREGOING
INSTRUMENT AND THAT IT WAS THEIR FREE ACT AND DEED ACCORDING TO LAW, SWORN TO AND SUBSCRIBED BEFORE ME THIS 4TH DAY OF OCTOBER, 2007.

Judith A. Croone
NOTARY PUBLIC
My Commission Expires 9-8-08
MY COMMISSION EXPIRES

APPROVED BY THE MASSILLON CITY PLANNING COMMISSION AT A MEETING HELD THIS 13TH DAY OF JUNE, 2007.

David Dodson
CHAIRMAN
Glenn Gamlen
PRESIDENT OF COUNCIL
Mary Beth Bailey
SECRETARY
CLERK OF COUNCIL
PASSED THIS 2ND DAY OF JULY, 2007.
ORDINANCE NO. 80-2007

ENTERED FOR TRANSFER BY THE STARK COUNTY AUDITOR THIS 22ND DAY OF OCTOBER, 2007.

Kim P. Perez
STARK COUNTY AUDITOR KIM P. PEREZ
DAVID J. FROST

RECEIVED FOR RECORD BY THE STARK COUNTY RECORDER THIS 22 DAY OF OCTOBER, 2007. RECORDED IN 200710220056752
Rick Campbell
STARK COUNTY RECORDER

STATE OF KENTUCKY
COUNTY OF JOSEPH
BEFORE ME, A NOTARY PUBLIC IN AND FOR SAID COUNTY, PERSONALLY APPEARED John Lawson and Donald Miller WHO ACKNOWLEDGED THAT THEY DID SIGN THE FOREGOING
INSTRUMENT AND THAT IT WAS THEIR FREE ACT AND DEED ACCORDING TO LAW, SWORN TO AND SUBSCRIBED BEFORE ME THIS 15 DAY OF OCTOBER, 2007
Carol Ann Wommer
NOTARY PUBLIC
My Commission Expires 2-18-10

Carol Ann Wommer
NOTARY PUBLIC
Kentucky
My Commission Expires 02/18/2010