

REPLAT

ALL OF LOTS 4440, 4441, 10525, 16779, 16780, 16781, 16782 AND 16783 AND PART OF LOTS 4442 AND 4443 IN THE CITY OF MASSILLON, COUNTY OF STARK, STATE OF OHIO

PLANNING COMMISSION

APPROVED BY THE MASSILLON PLANNING COMMISSION AT A MEETING HELD THIS 14th DAY OF November, 2007.

[Signature]
CHAIRMAN

[Signature]
SECRETARY

MASSILLON CITY ENGINEER

LOT NUMBERS 17256, 17257 ASSIGNED BY MASSILLON CITY ENGINEER.

[Signature]
MASSILLON CITY ENGINEER

ACKNOWLEDGMENT

KNOW ALL MEN BY THESE PRESENT, THAT WE THE UNDERSIGNED OWNERS OF THE LAND DELINEATED HEREON, DO HEREBY ACKNOWLEDGE THE SIGNING OF THE SAME TO BE OUR FREE ACT AND DEED, AND DO HEREBY REPLAT OUR LAND.

WITNESSES (PRINT NAMES BELOW)

OWNERS

[Signature]
KIM A. KARAM

[Signature]
RUSSELL E. DRAIME

[Signature]
SHERMAN W. SMITH, SR.

[Signature]
QUENESSA N. SMITH

STATE OF OHIO }
STARK COUNTY }

BEFORE ME, A NOTARY PUBLIC, IN AND FOR SAID COUNTY AND STATE, PERSONALLY APPEARED THE ABOVE WHO ACKNOWLEDGED THAT HE DID SIGN THE FOREGOING INSTRUMENT, AND THAT THE SAME IS HIS FREE ACT AND DEED. I HAVE HEREUNTO SET MY HAND AND OFFICIAL SEAL AT Massillon, OHIO, THIS 23 DAY OF Oct, 2007.

[Signature]
NOTARY PUBLIC

Oct. 2 2011
MY COMMISSION EXPIRES



STARK COUNTY RECORDER

RECEIVED FOR RECORD THIS 21 DAY OF DECEMBER, 2007.
RECORDED IN INSTRUMENT # 200712210066532
THIS 21 DAY OF DECEMBER, 2007.

[Signature]
STARK COUNTY RECORDER



STARK COUNTY AUDITOR

ENTER FOR TRANSFER THIS 21 DAY OF DEC, 2007.

[Signature]
STARK COUNTY AUDITOR




[Signature]
JASON FROST

CERTIFICATION

I HEREBY CERTIFY THIS PLAT ACCURATELY REPRESENTS A SURVEY MADE UNDER MY SUPERVISION IN ACCORDANCE WITH THE MINIMUM STANDARDS FOR BOUNDARY SURVEYS IN OHIO PUBLISHED IN CHAPTER 4733-37 OF THE OHIO ADMINISTRATIVE CODE.

[Signature]
CURTIS G. DEIBEL
REGISTERED PROFESSIONAL SURVEYOR

October 23/2007
DATE
#6673

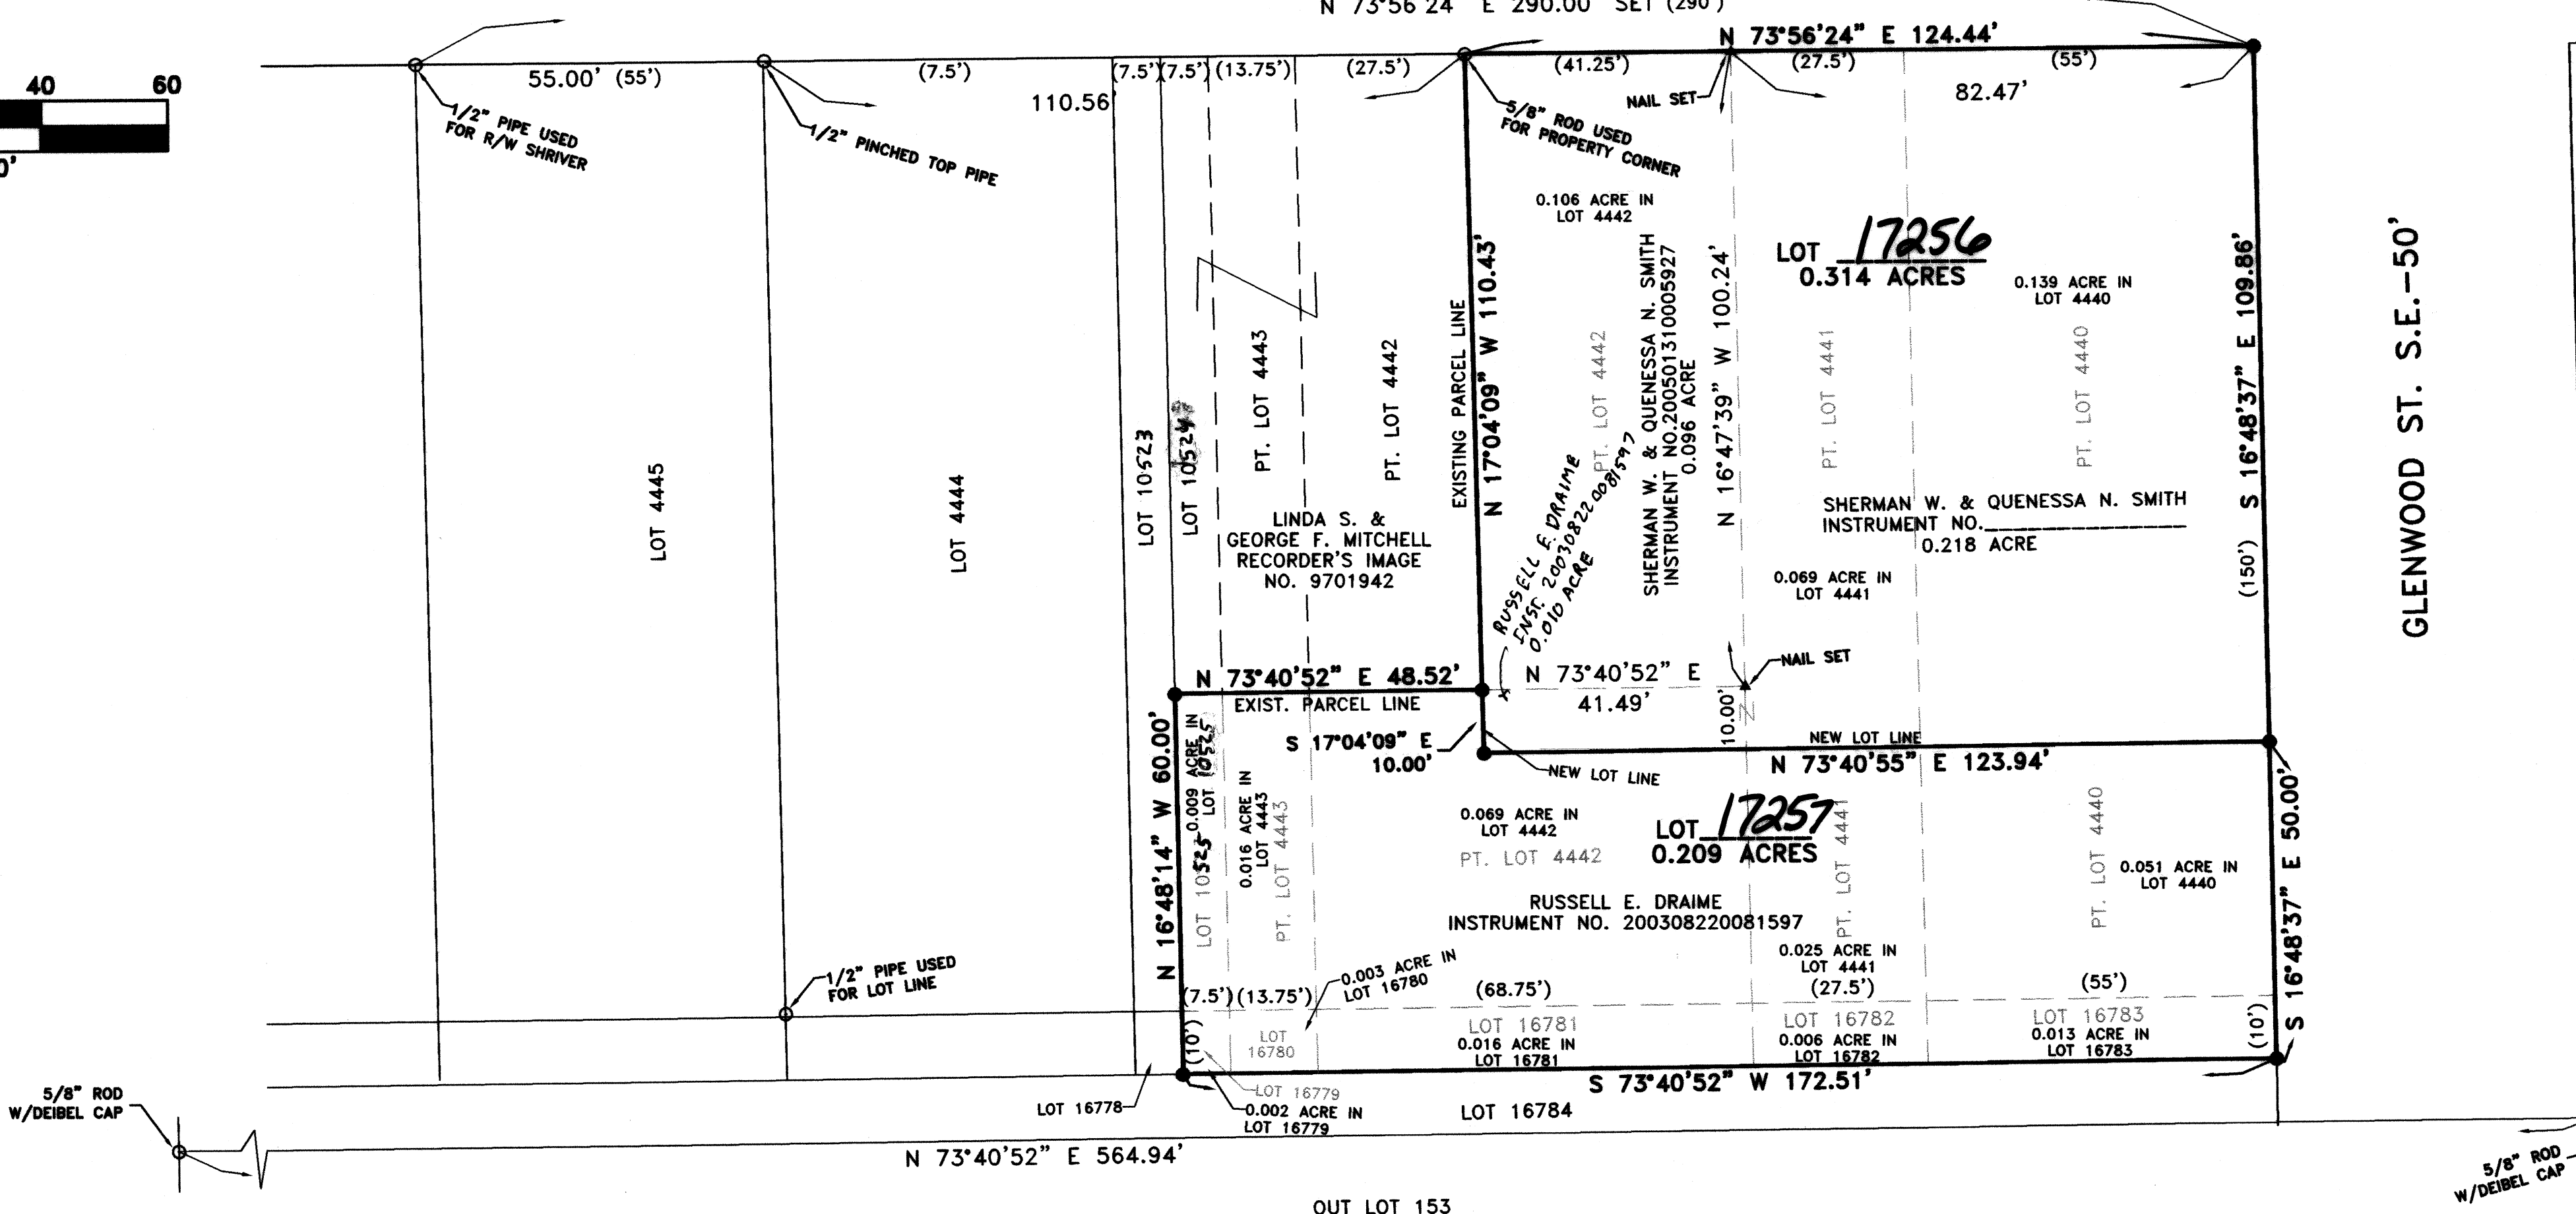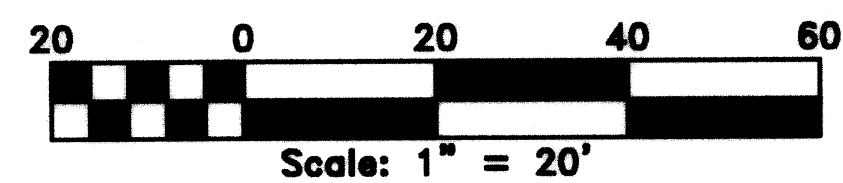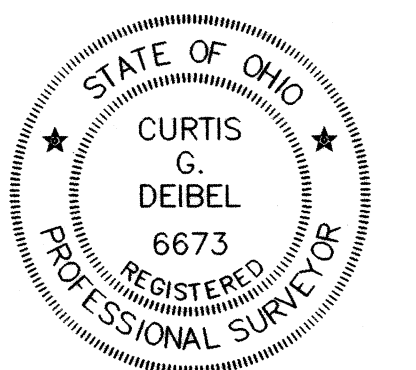

SOURCES USED:

- TAX MAP
 - MASSILLON MAP 64A
- DEEDS:
 - RECORDER'S IMAGE #97010942
 - INSTRUMENT #200308220081597
 - INSTRUMENT #200501310005927
- PLATS:
 - ALLEY VACATION MAP (INSTRUMENT #200307310074682)
- SURVEYS:
 - H.M. PIPER - OCTOBER 6, 1954
 - R.F. WAGONER - OCTOBER 18, 1961
 - R.C. SCHNEIDER - FEBRUARY 11, 1967
 - CURTIS G. DEIBEL - JULY 31, 2002

LEGEND:

- PIPE OR ROD FOUND
- 5/8" STEEL ROD SET (UNLESS NOTED OTHERWISE)
- DENOTES RECORD INFORMATION

BASIS OF BEARINGS:

BEARINGS ARE BASED ON N 73°40'52" E FOR THE NORTH LINE OF OUT LOT 153 OF THE CITY OF MASSILLON AS SHOWN ON A PLAT OF SURVEY BY CURTIS G. DEIBEL DATED JULY 31, 2002.

www.deibelsurveying.com

deibel
surveying
inc

115 BROAD AVE., N.W.
CANTON, OHIO 44708

OFFICE: (330) 455-2999

FAX: (330) 455-3299

E-mail: deibelsurveying@neo.rr.com