

BEARING BASIS

EAST LINE OF OUTLOT 926
BEARING S 05°00'00" W FROM
PLAT BOOK 37 PAGE 64.

JOSEPH GLICK REPLAT

for

OUT LOT 926

CITY of MASSILLON

STARK Co. OHIO

ANNEXED PLAT BOOK 70 Pg. 19



OWNER JOSEPH & CHARLENE GLICK

IMG #2007-08-20-0045655

PARCEL #06-18367

I HEREBY CERTIFY THIS PLAT ACCURATELY
REPRESENTS A SURVEY MADE UNDER MY SUPERVISION
IN ACCORDANCE WITH THE MINIMUM STANDARDS FOR
BOUNDARY SURVEYS IN OHIO, PUBLISHED IN CHAPTER
4733-37 OF THE OHIO ADMINISTRATIVE CODE.

JERRY L. NICHOLS DATE 02/12/08
REGISTERED PROFESSIONAL SURVEYOR # 7349

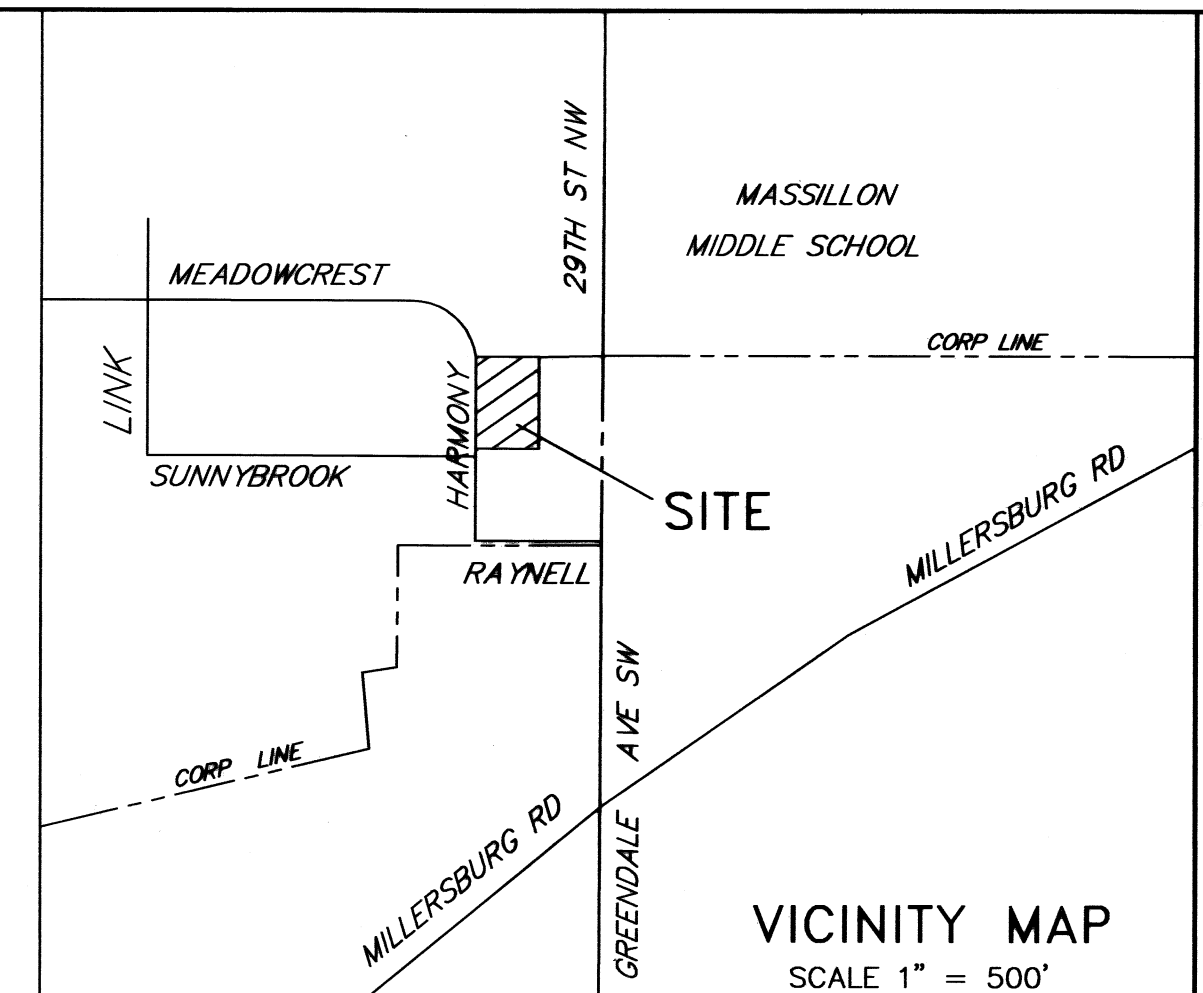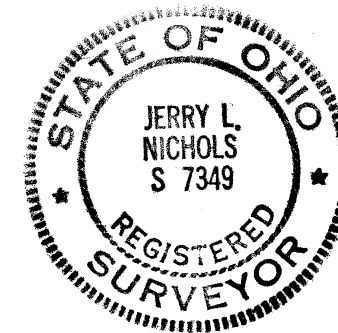

ACKNOWLEDGEMENTS

I/WE THE UNDERSIGNED OWNER(S) OF THE LAND SHOWN HEREON DO HEREBY
ASSENT TO AND ADOPT THIS LOT SPLIT OF THE SAME AND ACKNOWLEDGE
THAT THE SAME WAS MY/OUR FREE ACT AND DEED INDIVIDUALLY.

OWNER:

WITNESS:

Joseph Glick
JOSEPH GLICK
Charlene Glick
CHARLENE GLICK

Darlene Boll
DARLENE BOLL
Gloria G. Mizeres
GLORIA G. MIZERES

STATE OF OHIO
COUNTY OF STARK

BEFORE ME, A NOTARY PUBLIC IN AND FOR SAID COUNTY AND STATE PERSONALLY
APPEARED THE ABOVE SIGNED OWNERS OF THE LAND SHOWN ON THIS PLAT, WHO
ACKNOWLEDGED THAT THEY DID SIGN THE FOREGOING INSTRUMENT AND THAT IT WAS
THEIR FREE ACT AND DEED ACCORDING TO LAW. IN TESTIMONY WHEREOF I HAVE
HEREUNTO SUBSCRIBED MY HAND AND AFFIXED MY OFFICIAL SEAL

THIS 13th DAY OF February, 2008

Darlene L. Boll
NOTARY PUBLIC

MY COMMISSION EXPIRES 11/30/2010

CITY PLANNING COMMISSION

APPROVED BY THE PLANNING COMMISSION OF THE CITY OF MASSILLON, OHIO, AT A
MEETING HELD THIS 13 DAY OF February, 2008

C. Todd Locke
CHAIRMAN - C. Todd Locke
VICE

Keith A. Dylewski
SECRETARY - KEITH A. DYLEWSKI

CITY ENGINEER

I HEREBY APPROVE THIS PLAT AND ASSIGN LOT NUMBERS 17266 AND 17267

Keith A. Dylewski
CITY ENGINEER - KEITH A. DYLEWSKI P.E.

COUNTY AUDITOR

ENTERED FOR TRANSFER THIS 27th DAY OF February, 2008

Kim R. Perez
COUNTY AUDITOR - KIM R. PEREZ


COUNTY RECORDER

RECEIVED FOR RECORD THIS 27 DAY OF FEBRUARY, 2008

RECORDED IN IMG #200802270008591

THIS 27 DAY OF FEBRUARY, 2008


Rick Campbell
COUNTY RECORDER - RICK CAMPBELL

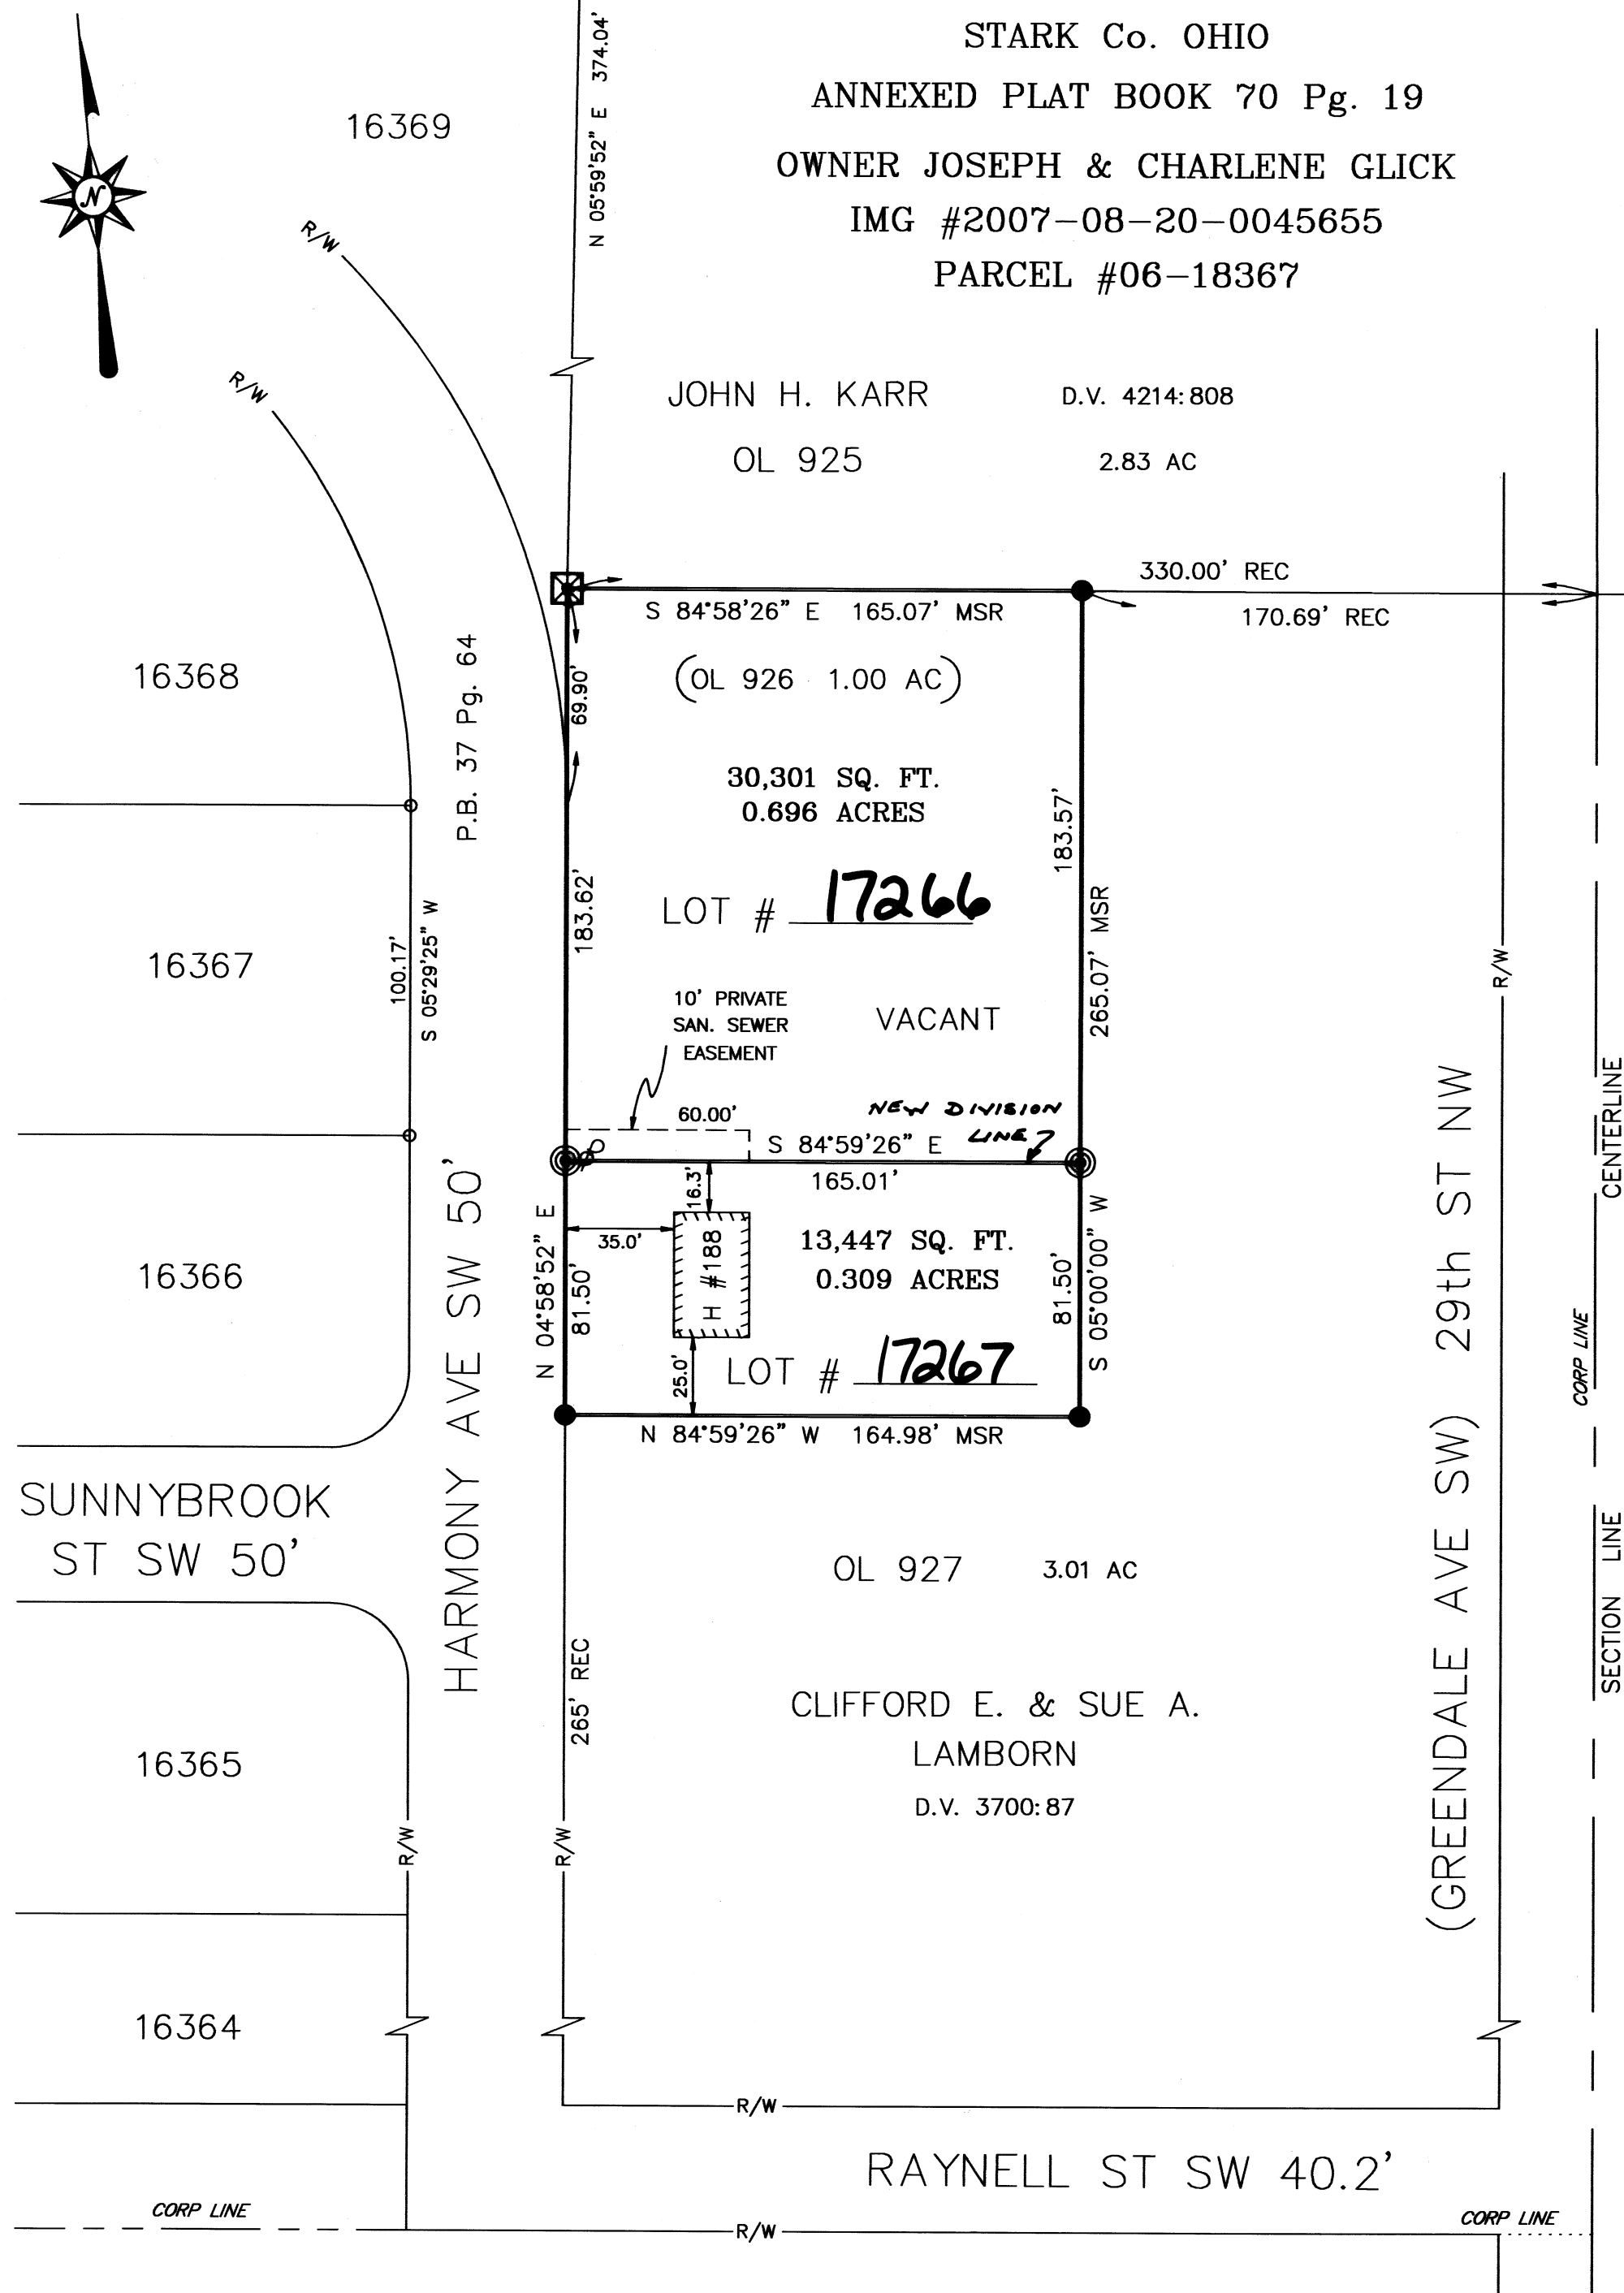

Instr: 200802270008591
P: 1 of 1 F: \$43.20 02/27/2008
Rick Campbell
Stark County Recorder T20080008070

TEL (330) 453-6688
FAX (330) 453-1764

NICHOLS FIELD SERVICES, INC
1258 DUEBER AVE S.W.
CANTON, OHIO 44706

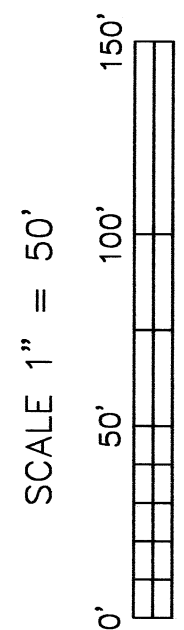

DISK MON. FD IN CONCRETE
IRON BAR W/ 7016 CAP FOUND
IRON PIPE FOUND
#5 REBAR W/JLN 7349 CAP SET

LEGEND