



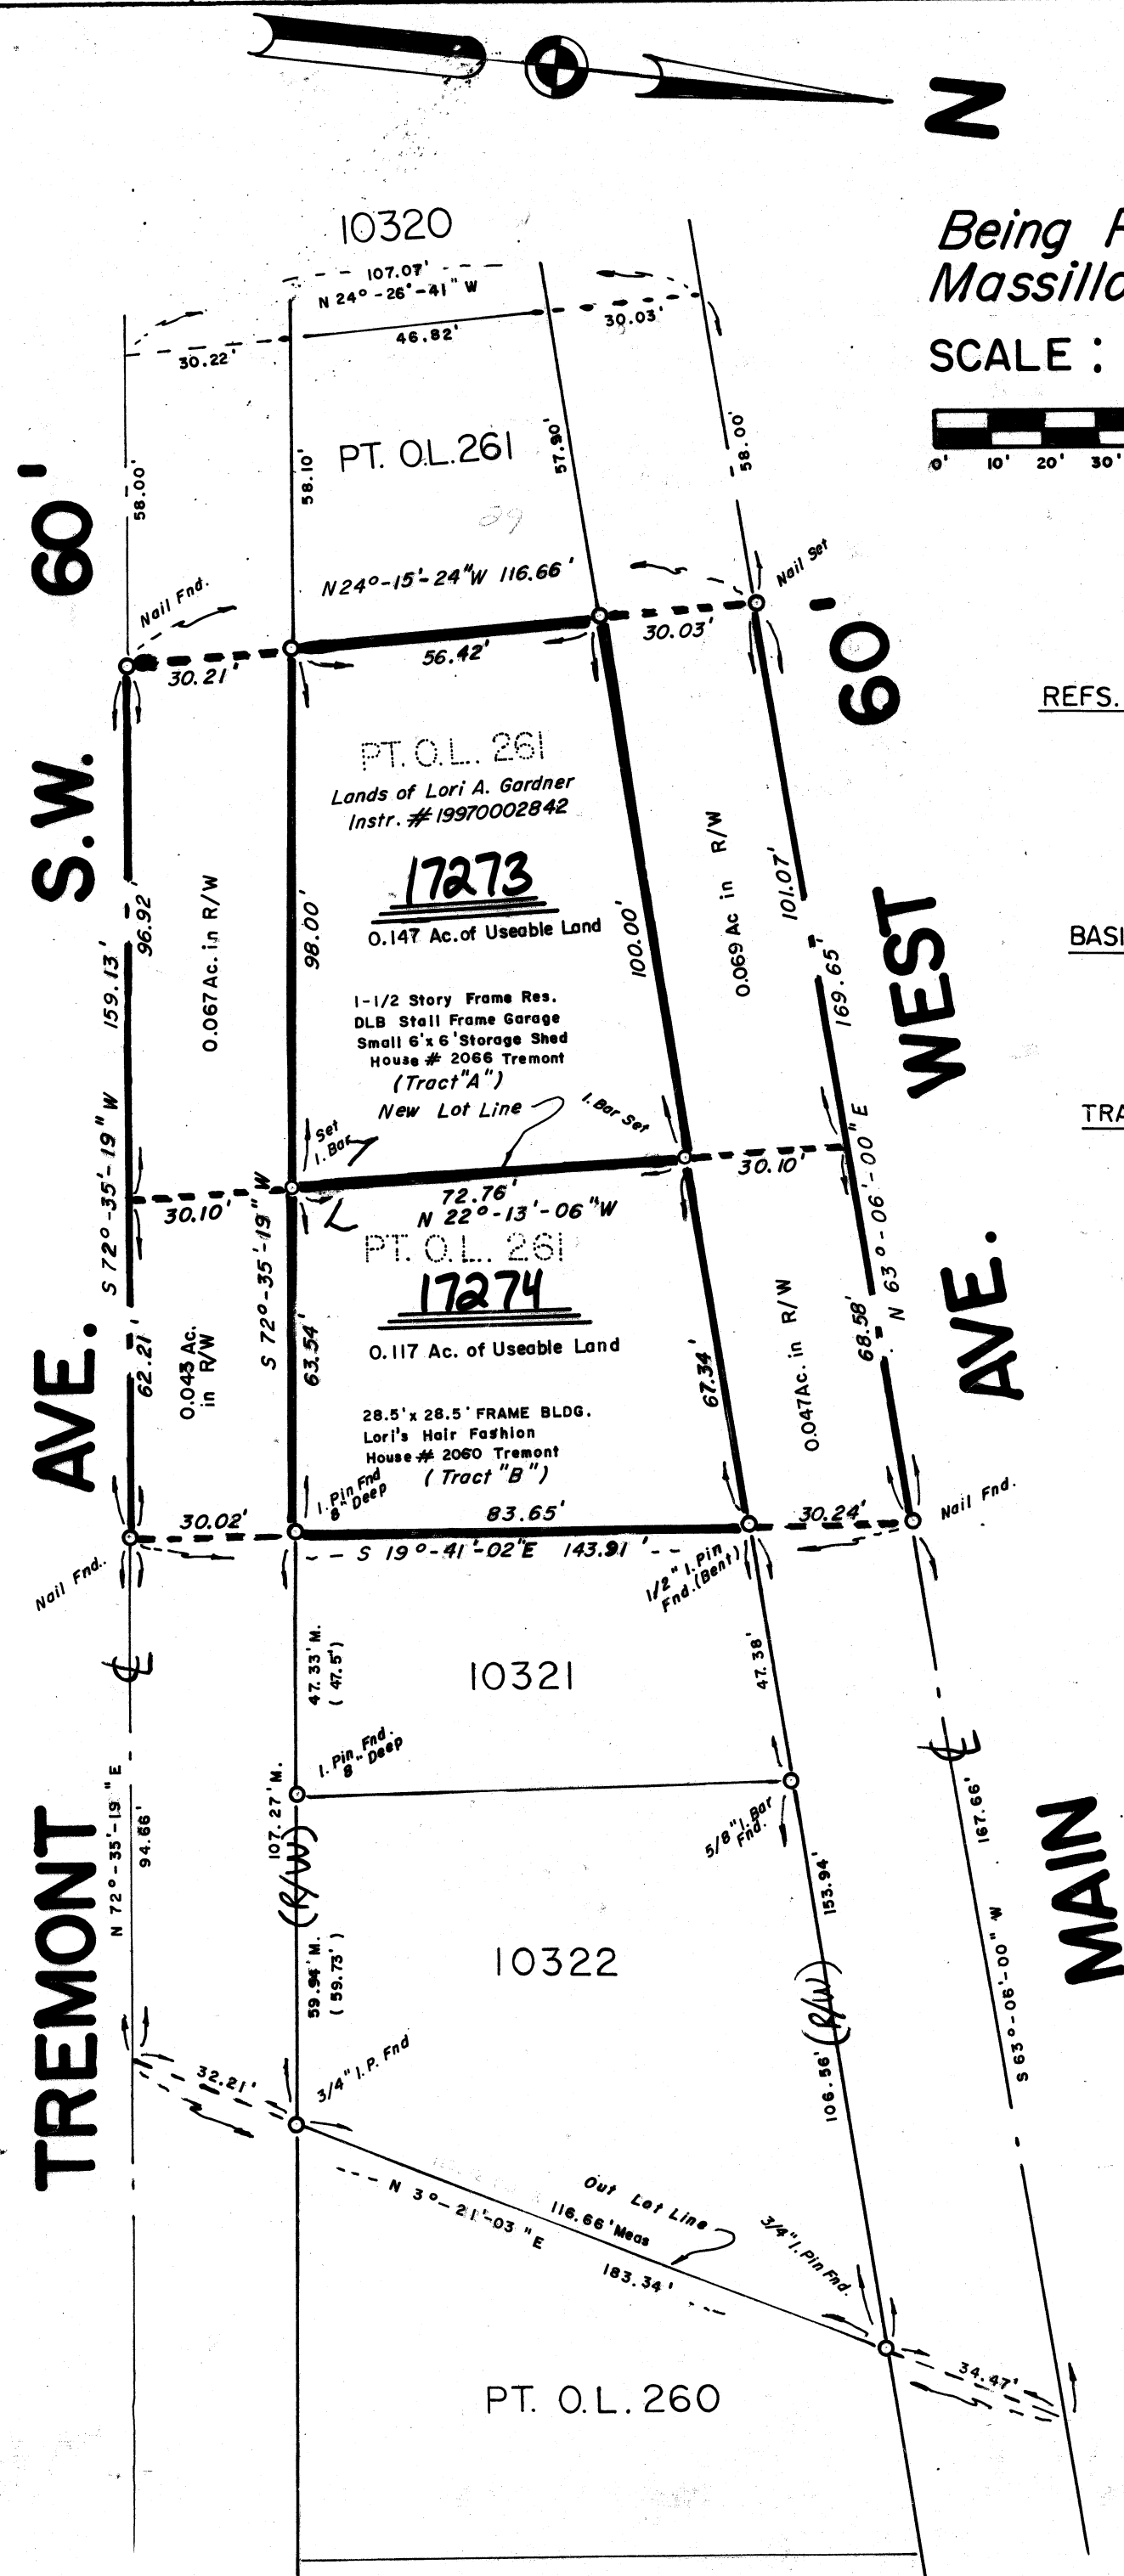


REPLAT

Being Part of Out Lot 261 in the City of Massillon, County of Stark, Ohio.

SCALE: 1" = 30'

DATE: APRIL 5, 2008

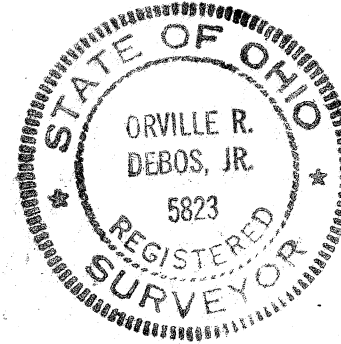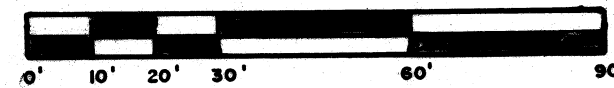

REFS. USED: Instr. # 19970002842
Deed Vol. 985, Pg 395
Off. Rec. 323, Pg 23
Survey on file Mass. Eng's Office
Piper 5/25/50
Shuman 10/16/64
Massillon City Tax Map 50

BASIS OF BEARING:
USING the center line of Main Ave. West as N 63°-06'-00" E
taken from Massillon City Tax Map No. 50.

TRACT SUMMARY

Tract "A" = Total 0.283 Acres
- 0.067 Acres in Tremont Ave. R/W
- 0.069 Acres in Main Ave West R/W
0.147 Acres of Useable Land

Tract "B" = Total 0.207 Acres
- 0.043 Acres in Tremont Ave. R/W
- 0.047 Acres in Main Ave West R/W
0.117 Acres of Useable Land

Orville R. DeBos, Jr.
Reg. Surveyor # 5823
2327 - Carlene Ave. S.W.
Massillon, Ohio 44646
Phone: 330-837-2678

CERTIFICATION

I hereby certify the adjacent to be correct, as surveyed by me this 5th day of April, 2008.

Orville R. DeBos, Jr.
Reg. Surveyor # 5823

PLANNING COMMISSION

Approved by the Massillon Planning Commission at a meeting held May 14, 2008.

James Johnson
CHAIRMAN

K.A.R.
SECRETARY

CITY COUNCIL

Accepted by the City Council of Massillon, Ohio, by ord. no. _____, passed this _____ day, 2008.

COUNCIL ACCEPTANCE NOT NECESSARY, NO STREET DEDICATION HERE-ON PER SECTION 1107.8, (b), CODIFIED CODE ORD., MASSILLON, OHIO.

CLERK

PRESIDENT

MASSILLON CITY ENGINEER

Lot Numbers 17273, 17274 assigned by the Massillon City Engineer.

K.A.R.
CITY ENGINEER

ACKNOWLEDGEMENT

Know all men by these present, that we the undersigned owners of the land delineated hereon, do hereby acknowledge the signing of the same to be our free act and deed, and do hereby replat our land.

WITNESS

OWNERS

Dorothy A. DeBos
DOROTHY A. DEBOS
Susan Houser
Susan Houser

Lori A. Gardner
LORI A. GARDNER

COUNTY OF STARK STATE OF OHIO ss.

Before me, a Notary Public, in and for said county, did personally appear, the above, who acknowledge the signing of the same to be their free act and deed according to law. In witness whereof, I hereunto set my hand and seal this 30 day of April, 2008.
My commission expires _____



Rebecca A. Oberlin
Notary Public, State of Ohio
My Commission Expires 1/17/2011

Rebecca A. Oberlin
NOTARY PUBLIC

STARK COUNTY AUDITOR

Entered for transfer this 5th day of June, 2008.

Jason Fzost
STARK COUNTY AUDITOR
KIM R. PEREZ

STARK COUNTY RECORDER

Received for record this 5 day of June, 2008.
Recorded in Volume 200806050025662, Page 5, this 5 day of June, 2008.

* 200806050025662

STARK COUNTY RECORDER

Instr: 200806050025662
P: 1 of 1 F: 543.20
Rick Campbell
Stark County Recorder T200806022213

FOR: L.A. GARDNER

FILE NO.

ACC. NO.

08 PS 06