


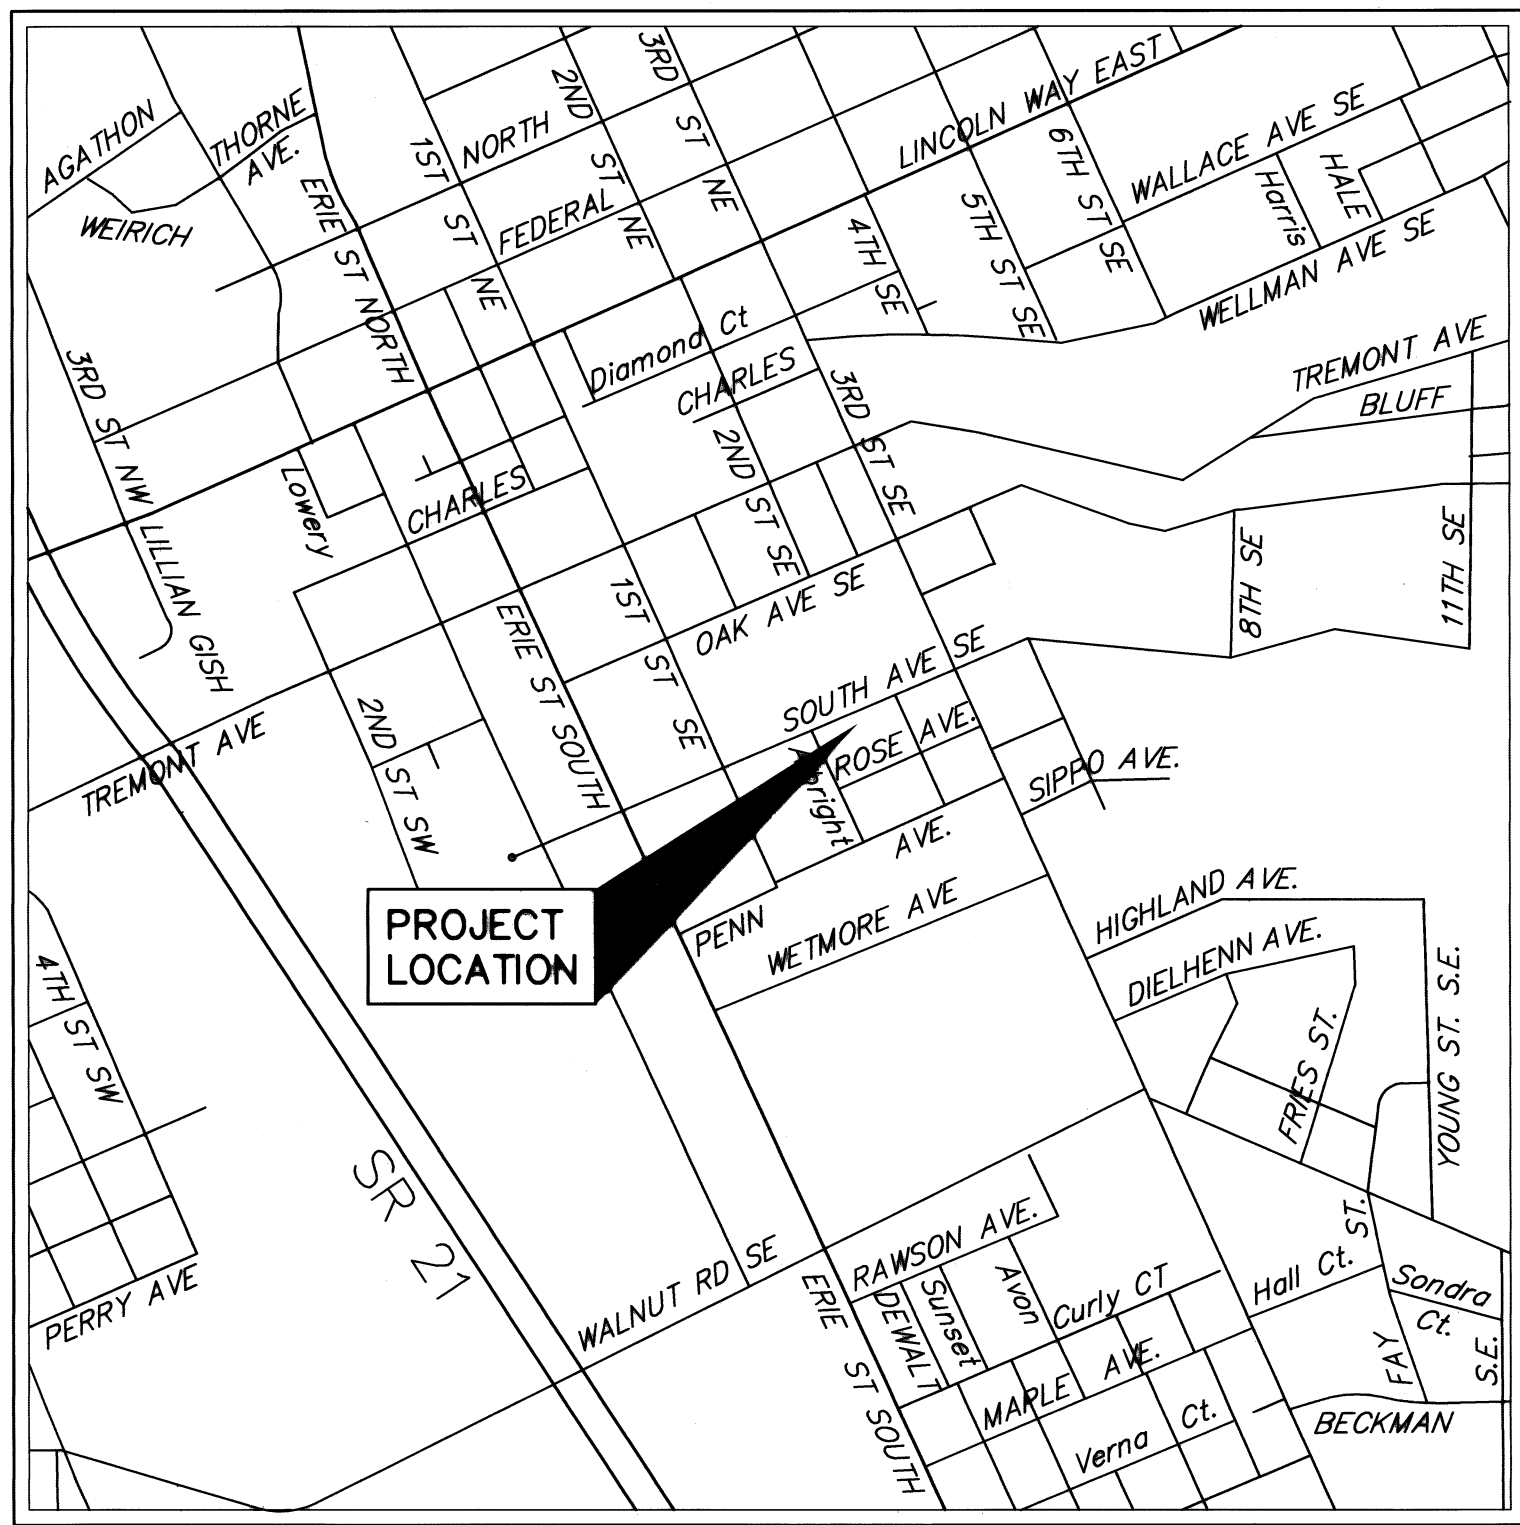

LOCATION MAP

REPLAT & RENUMBERING PLAT

BEING ALL OF LOTS 1449 & 1452
IN THE CITY OF MASSILLON,
STARK COUNTY, OHIO

JUNE 2008

PERTINENT DOCUMENTS


R.I.No.2008/04040014736 - DEED OF RECORD
R.I.No.2008/03190012085 - DEED OF RECORD
O.R. 489, Pg. 914
R.I.No.2006/10100061982
R.I.No.2007/04250022377
R.I.No.2007/11010058863

AREA SUMMARY	
LOT 1449	0.0566 Ac.
LOT 1452	0.0562 Ac.
TOTAL	0.1128 Ac.

REFERENCE DIRECTION
BASIS OF BEARING IS ASSUMED TO
DENOTE ANGLES ONLY.


LEGEND

- PROPERTY LINE
- LOT LINE
- RIGHT-OF-WAY LINE
- 1/2" IRON BAR WITH COOPER & ASSOC. CAP SET
- IRON PIN FOUND AS NOTED

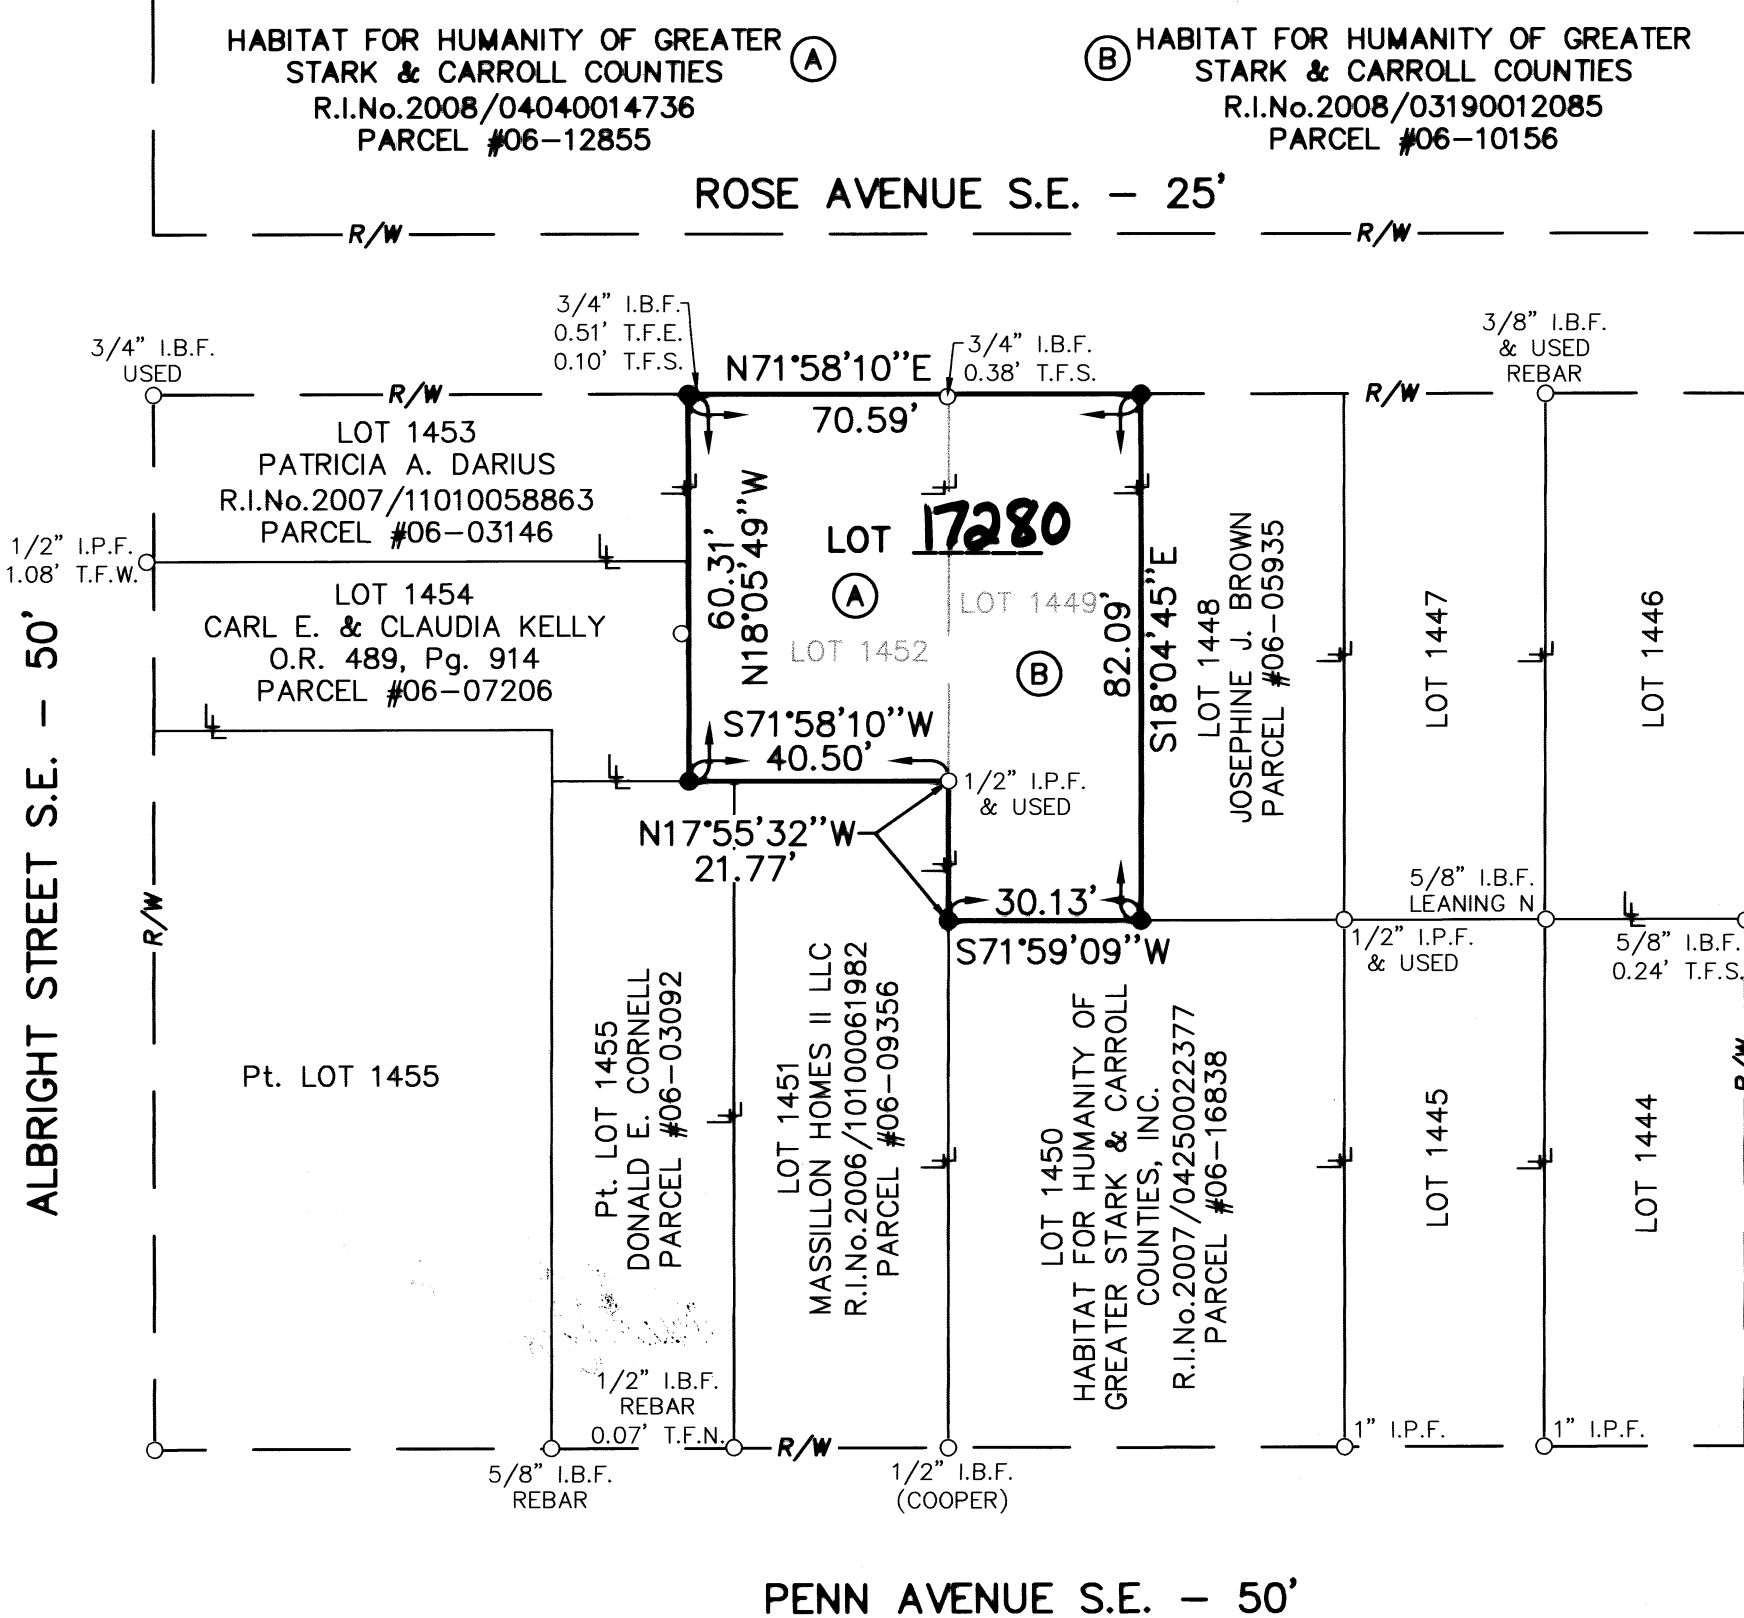

ACKNOWLEDGMENTS

I HEREBY CERTIFY THAT THIS IS A CORRECT PLAT OF A SURVEY MADE BY ME, THIS 26TH DAY OF June, 2008, AND THAT THE PLAT BALANCES AND CLOSES, THE MONUMENTS SHOWN HEREON ARE SET AS SHOWN AND THAT ALL DIMENSIONAL AND GEODETIC DETAILS ARE CORRECT.

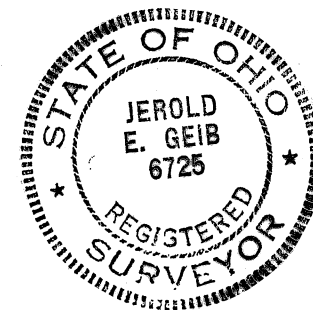

Jerold E. Geib
JEROLD E. GEIB
REGISTERED SURVEYOR NO. 6725

KNOW ALL MEN BY THESE PRESENTS, THAT HABITAT FOR HUMANITY OF GREATER STARK & CARROLL COUNTIES, INC., REPRESENTED BY BETH LECHNER, ITS EXECUTIVE DIRECTOR, AND ROBERT M. MAURER, ITS PROPERTY MANAGER, DULY AUTHORIZED OFFICIALS OF SAID CORPORATION, OWNER OF THE PROPERTIES SHOWN HEREON, DO HEREBY ASSENT TO AND ADOPT THIS REPLAT, AND ACKNOWLEDGE THAT THIS PLAT WAS MADE AT THEIR REQUEST IN BEHALF OF HABITAT FOR HUMANITY OF GREATER STARK & CARROLL COUNTIES, INC. AND DO HEREBY APPROVE THE SAME, IN TESTIMONY THEREOF WE HEREUNTO SET OUR HANDS THIS 26TH DAY OF June, 2008.

OWNER:
HABITAT FOR HUMANITY OF GREATER STARK & CARROLL COUNTIES, INC.

Beth Lechner
BETH LECHNER
EXECUTIVE DIRECTOR


Robert M. Maurer
ROBERT M. MAURER
PROPERTY MANAGER

STATE OF OHIO
COUNTY OF STARK s.s.

BEFORE ME, A NOTARY PUBLIC IN AND FOR SAID COUNTY AND STATE, PERSONALLY APPEARED BETH LECHNER AND ROBERT M. MAURER WHO ACKNOWLEDGED THAT THEY DID SIGN THE FOREGOING INSTRUMENT AND THAT THE SAME IS THEIR FREE ACT AND DEED AS REQUIRED BY LAW.

IN WITNESS WHEREOF, I HAVE HEREUNTO SET MY HAND AND OFFICIAL SEAL AT Canton, OHIO ON THIS 26TH DAY OF June, 2008.

James F. Schrader
NOTARY PUBLIC

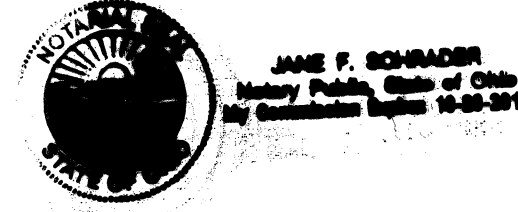

MY COMMISSION EXPIRES 10-26-2011

APPROVED BY THE MASSILLON CITY PLANNING COMMISSION AT A MEETING HELD THIS 9TH DAY OF July, 2008.

James Johnson CHAIRMAN
JAMES JOHNSON

Keith A. Dylewski SECRETARY
KEITH A. DYLEWSKI

APPROVED BY THE MASSILLON CITY ENGINEER THIS 14TH DAY OF July, 2008, AND GIVEN LOT NUMBER 17280.

Keith A. Dylewski
MASSILLON CITY ENGINEER
KEITH A. DYLEWSKI

ENTERED FOR TRANSFER THIS 25TH DAY OF July, 2008.

Kim R. Perez by *Michael L. Miller*, Chief Deputy Auditor
STARK COUNTY AUDITOR
KIM R. PEREZ

RECEIVED FOR RECORD THIS 30TH DAY OF July, 2008.


RECORDED IN RECORDER'S IMAGE No. 20 08/07300034393

Rick Campbell
STARK COUNTY RECORDER
RICK CAMPBELL

FEE \$8640



Instr: 200807300034393
Plat of 1 P. 966-46
Rick Campbell
Stark County Recorder 07/30/2008 3:27PM PL26x3 120080029278

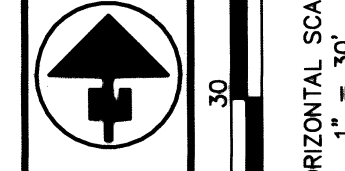

REVISIONS	
1	2
3	4
5	6
7	8
9	10
11	12
13	14
15	16
17	18
19	20
21	22
23	24
25	26
27	28
29	30
31	32
33	34
35	36
37	38
39	40
41	42
43	44
45	46
47	48
49	50
51	52
53	54
55	56
57	58
59	60
61	62
63	64
65	66
67	68
69	70
71	72
73	74
75	76
77	78
79	80
81	82
83	84
85	86
87	88
89	90
91	92
93	94
95	96
97	98
99	100

BRYAN J. ASHMAN
JEROLD E. GEIB
COOPER & ASSOCIATES, LLP
ENGINEERS AND SURVEYORS
PHONE (330) 452-5731
FAX (330) 452-9110



REPLAT & RENUMBERING PLAT
ALL OF LOTS 1449 & 1452,
IN THE CITY OF MASSILLON,
STARK COUNTY, OHIO
FOR: HABITAT FOR HUMANITY OF GREATER
STARK & CARROLL COUNTIES, INC.

DRAWN BY: SDH
CHECKED BY: MLM
DATE: JUNE 2008
SHEET
1 OF 1
PROJ # 08103R

REPLAT

08 PS 12