



VICINITY MAP

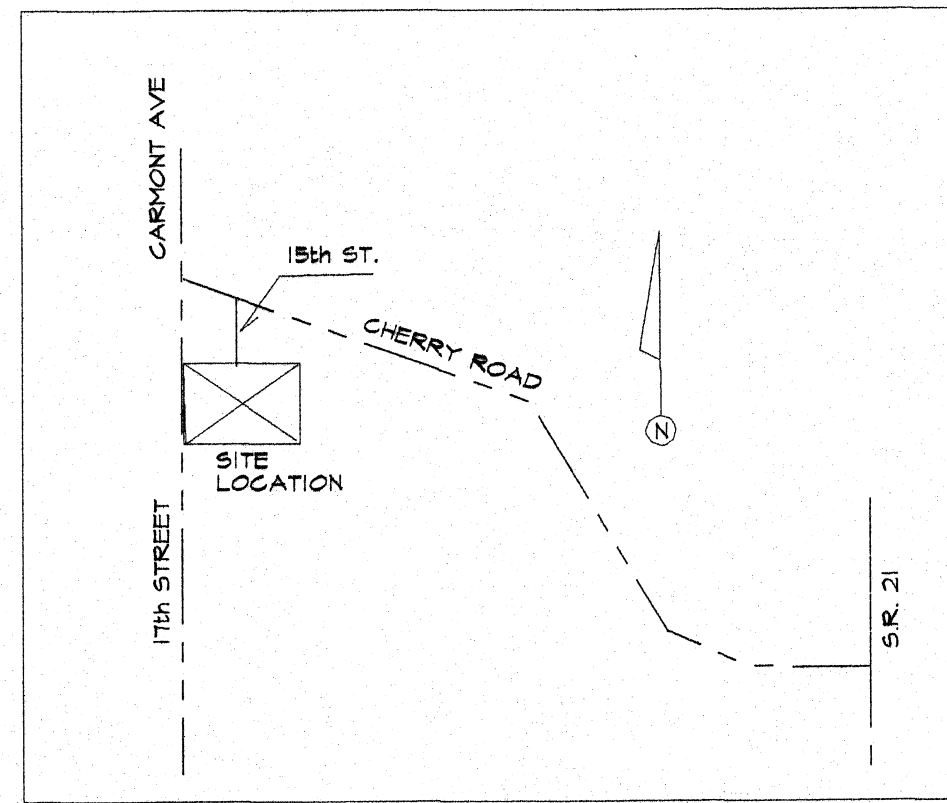

REPLAT AND RENUMBERING PLAT

BEING ALL OF OUTLOTS 1032, 1033 AND 1034
IN THE CITY OF MASSILLON, STARK COUNTY OHIO

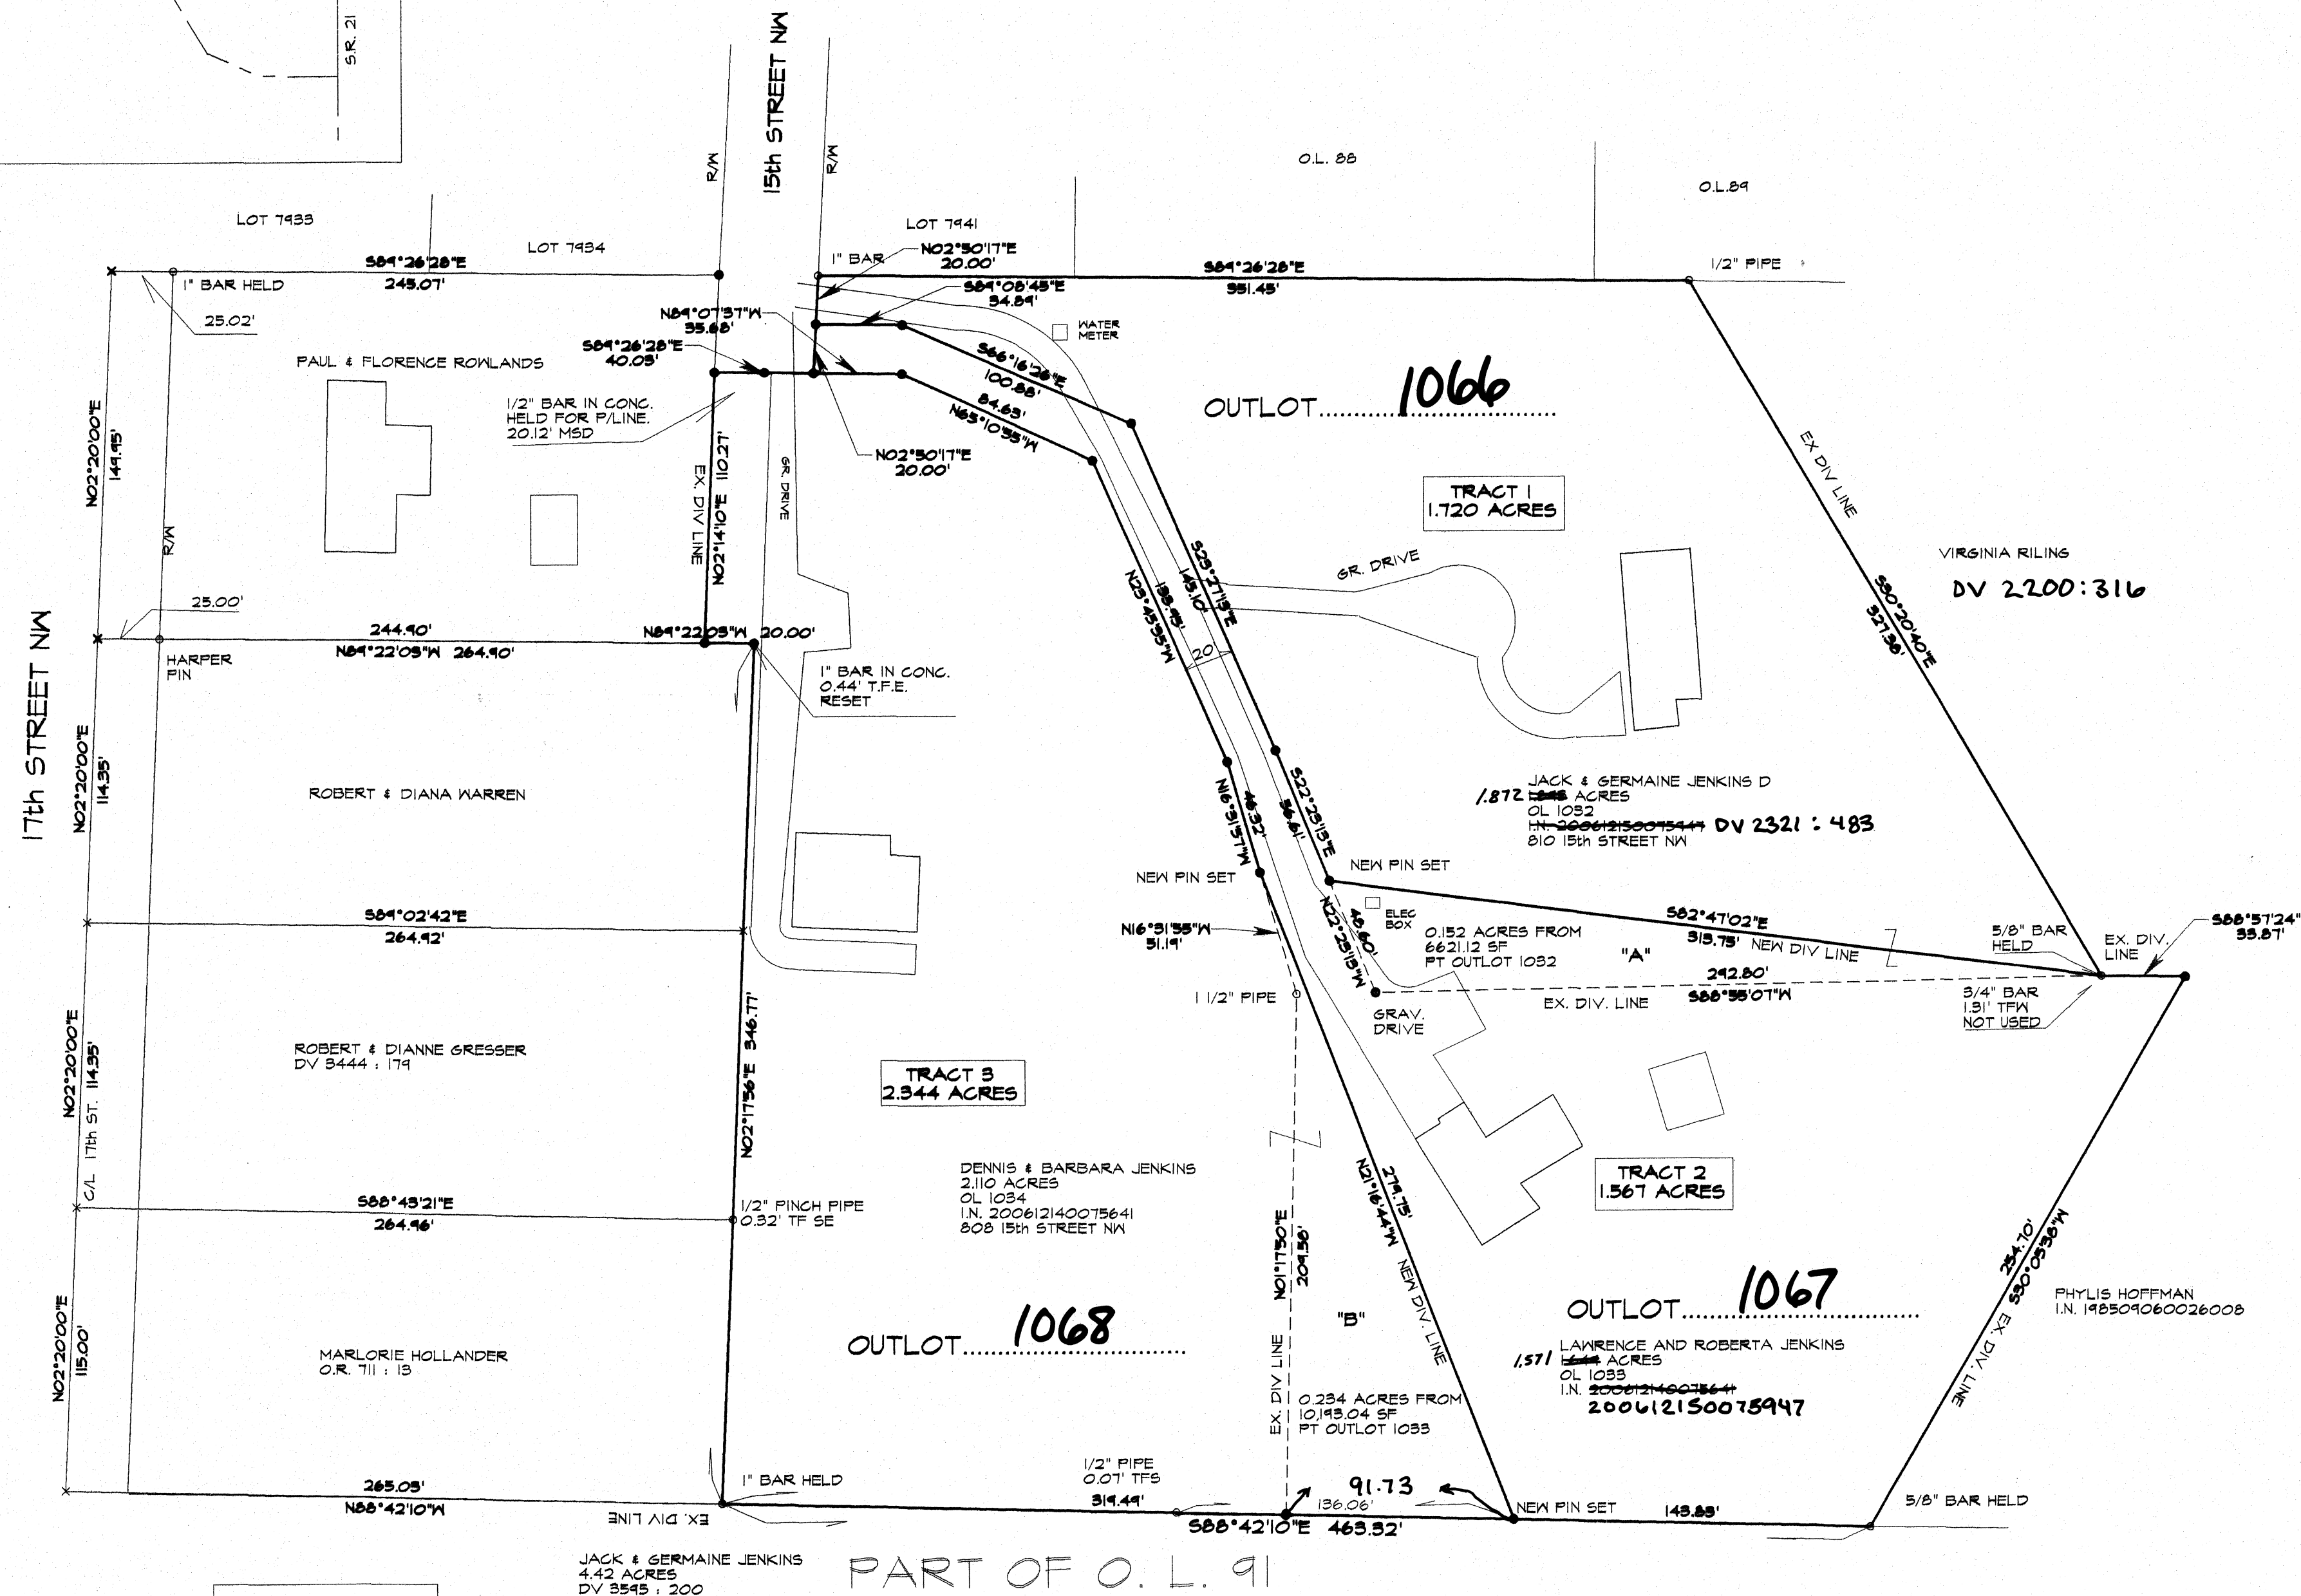

Parcel "A" Lawrence + Roberta Jenkins I.R. # 2008 082700 38625
Parcel "B" Dennis + Barbara Jenkins I.R. # 2008 082700 38626

BEARINGS BASED ON THE CENTER OF 17th STREET (S 2° 20' W)
AS PER DV 2321 : 483
ALL OTHERS RELATIVE USING FOUND MONUMENTATION
AND/OR CALC.

PERT. DOCS INCLUDE:
TAX MAP
DEEDS AS SHOWN
SCHNEIDER SURVEY
SURVEY FOR JENKINS
CREATING A 1.47 ACRE TRACT

HARPER SURVEYING INC.
5370 RIDGE AVE S.E.
CANTON, OHIO 44707
(330) 484 - 2354
FAX (330) 484 - 5637

KNOW ALL MEN BY THESE PRESENTS, THAT WE THE UNDERSIGNED
OWNERS OF LAND SHOWN HEREON DO HEREBY ACKNOWLEDGE
THE SIGNING OF THE SAME TO BE MY FREE ACT AND DEED, AND
DOES HEREBY REPLAT THE LANDS AS SHOWN.
ON THIS 25 DAY OF August, 2008.

OWNERS : JACK JENKINS
GERMAINE JENKINS
DENNIS JENKINS
BARBARA JENKINS
LAWRENCE JENKINS
ROBERTA JENKINS

STATE OF OHIO
COUNTY OF STARK
BEFORE ME A NOTARY PUBLIC IN AND FOR SAID COUNTY AND STATE
PERSONALLY APPEARED THE ABOVE SIGNED OWNERS WHO ACKNOWLEDGED
THEY DID SIGN THE FOREGOING INSTRUMENT AND IT WAS THEIR OWN FREE
ACT AND DEED.

IN TESTIMONY WHEREOF, I HAVE HERETO SET MY HAND AND OFFICIAL SEAL
ON THIS 25 DAY OF August, 2008.

Donna J. Nolan
NOTARY PUBLIC Donna J. Nolan

MY COMMISSION EXPIRES May 14, 2011

APPROVED BY THE CITY OF MASSILLON PLANNING COMMISSION AT A MEETING
HELD THIS 25 DAY OF July, 2008.

CHAIRMAN TIM JOHNSON

APPROVED BY THE MASSILLON CITY ENGINEER THIS 25 DAY OF August, 2008
AND ASSIGNED LOT NUMBERS:

MASSILLON CITY ENGINEER
KEITH A. DYLEWSKI

ENTERED FOR TRANSFER THIS 25 DAY OF August, 2008


Kim R. Perez by Shanda Lyn Yeager
STARK COUNTY AUDITOR
KIM R. PEREZ

RECEIVED FOR RECORD THIS 27 DAY OF August, 2008

RECORDED IN RECORDERS IMAGE NO. 200808270038633

FEE 9.8640

STARK COUNTY RECORDER
RICK CAMPBELL

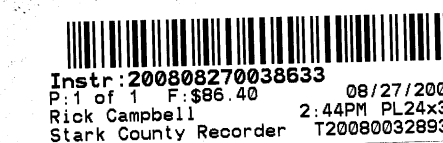

I CERTIFY THAT THIS IS A TRUE AND CORRECT PLAT OF A SURVEY
MADE BY ME OR UNDER MY DIRECT SUPERVISION THIS 23 DAY
OF August, 2008.

Bradley K. Harper
BRADLEY K. HARPER P.S. 7901

