
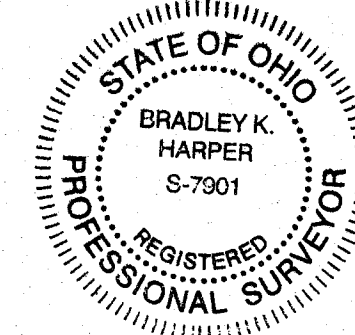


REPLAT

BEING LOTS 10231 AND OUT LOT 215
IN THE CITY OF MASSILLON, STARK COUNTY OHIO

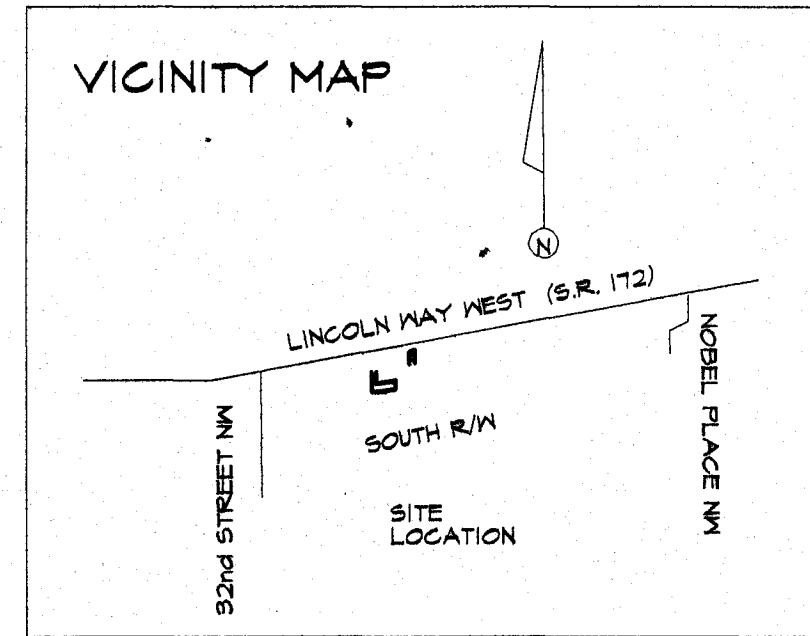

I CERTIFY THAT THIS IS A TRUE AND CORRECT PLAT OF A SURVEY
MADE BY ME OR UNDER MY DIRECT SUPERVISION THIS 23RD DAY
OF APRIL, 2010.

Bradley K. Harper
BRADLEY K. HARPER P.S. 7901

STATE OF OHIO
COUNTY OF STARK
BEFORE ME A NOTARY PUBLIC IN AND FOR SAID COUNTY AND STATE
PERSONALLY APPEARED THE ABOVE SIGNED OWNERS WHO ACKNOWLEDGED
THEY DID SIGN THE FOREGOING INSTRUMENT AND IT WAS THEIR OWN FREE
ACT AND DEED.

IN TESTIMONY WHEREOF, I HAVE HERETO SET MY HAND AND OFFICIAL SEAL
ON THIS 24TH DAY OF May, 2010.

John Van Koughnet
NOTARY PUBLIC

JOHN VAN KOUGHNET, NOTARY
STATE OF OHIO
MY COMMISSION EXPIRES: 1-29-2011

MY COMMISSION EXPIRES: 1/29/2011

APPROVED BY THE CITY OF MASSILLON PLANNING COMMISSION AT A MEETING
HELD THIS 12TH DAY OF May, 2010.

James Johnson
CHAIRMAN JAMES JOHNSON

Keith A. Dylewski
SECRETARY KEITH A. DYLEWSKI

APPROVED BY THE MASSILLON CITY ENGINEER THIS 27TH DAY OF May, 2010
AND ASSIGNED OUTLOT NUMBER: 1081 TRACT "2", AND LOT NUMBER 17338 TRACT "1"

Keith A. Dylewski
MASSILLON CITY ENGINEER
KEITH A. DYLEWSKI

ENTERED FOR TRANSFER THIS 21ST DAY OF JUNE, 2010

Kim R. Perez
STARK COUNTY AUDITOR
KIM R. PEREZ

RECEIVED FOR RECORD THIS 16TH DAY OF July, 2010


RECORDED IN RECORDERS IMAGE NO. 201007160026958

Rick Campbell
STARK COUNTY RECORDER
RICK CAMPBELL

KNOW ALL MEN BY THESE PRESENTS, THAT WE THE UNDERSIGNED
OWNERS OF LAND SHOWN HEREON DO HEREBY ACKNOWLEDGE
THE SIGNING OF THE SAME TO BE OUR FREE ACT AND DEED, AND
DOES HEREBY REPLAT THE LANDS AS SHOWN.
ON THIS 24TH DAY OF May, 2010.

OWNERS: O.L. MARK MOORE *Mark E. Moore*
215 CATHARINA MOORE *Catharina J. Moore*

LOT 10231 MARK MOORE *Mark E. Moore*
CATHARINA MOORE *Catharina J. Moore*

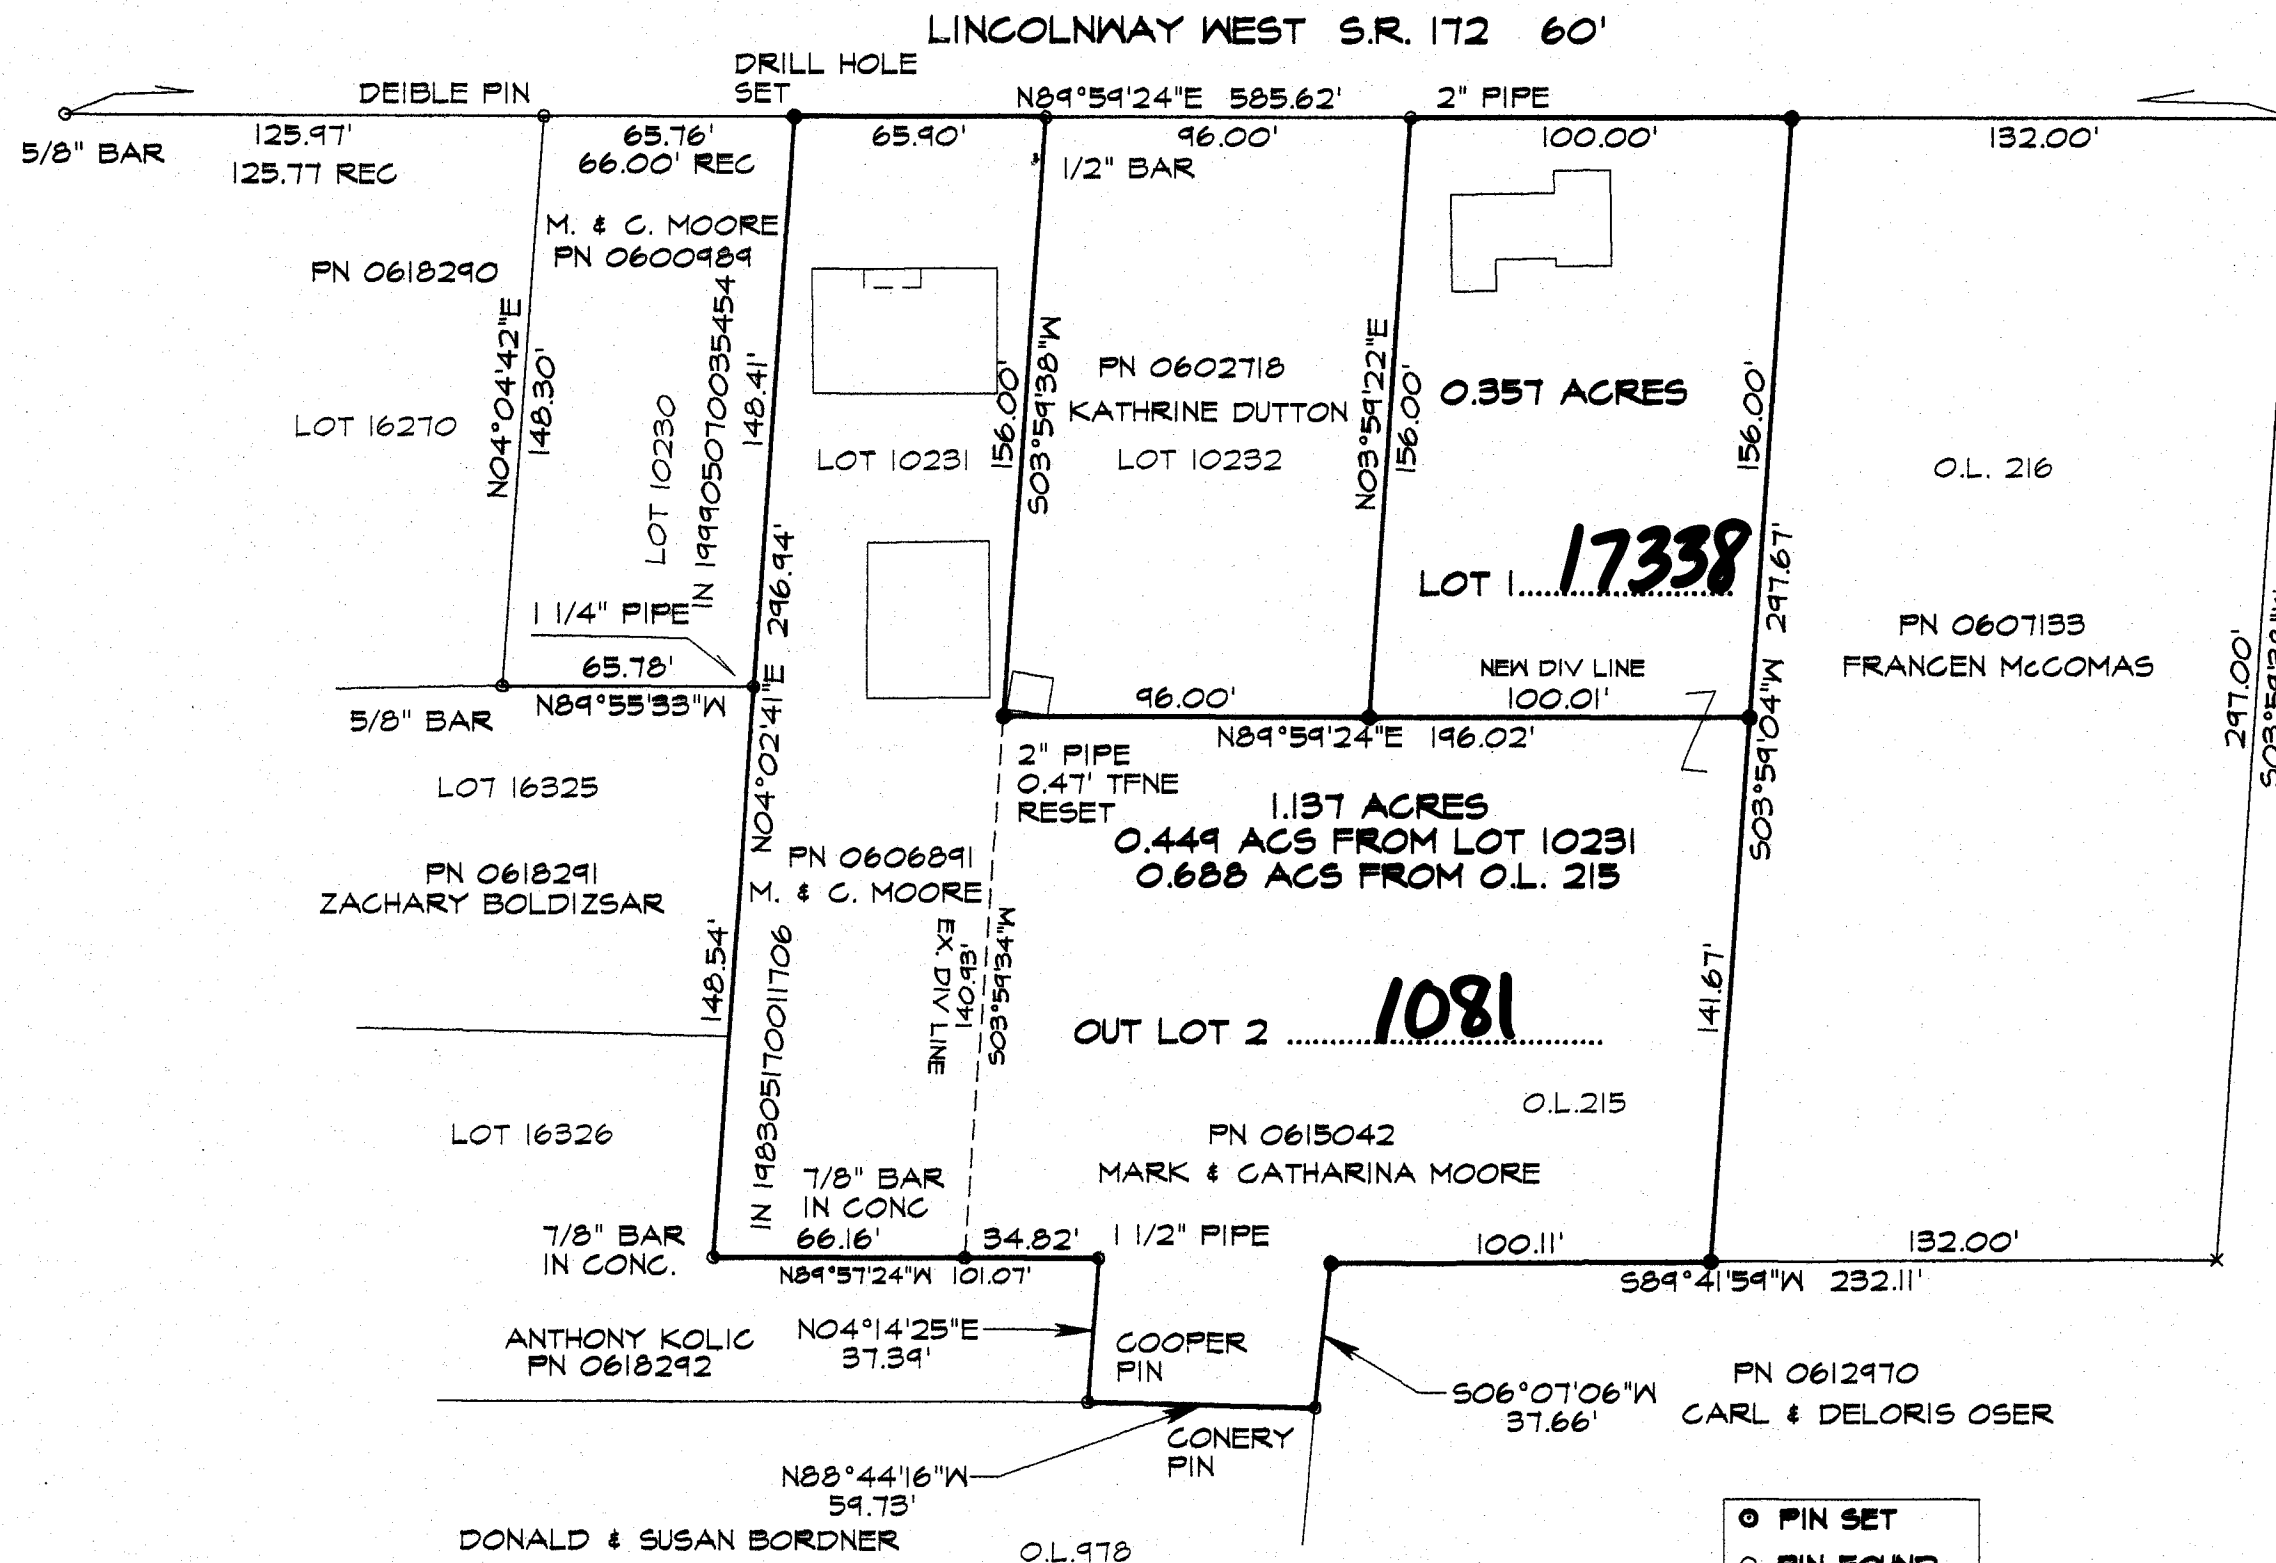

○ PIN SET
○ PIN FOUND
X CALC. POINT


ALL PINS SET ARE 5/8" BY 30" REBAR
WITH HARPER CAP.

HARPER SURVEYING INC.
5370 RIDGE AVE S.E.
CANTON, OHIO 44707
(330) 484 - 2354
FAX (330) 484 - 5637

BEARINGS BASED ON THE SOUTH LINE OF SR 172 AS
PER DEIBLE SURVEY (N 89° 54' 24" E)

ALL OTHERS RELATIVE USING FOUND MONUMENTATION
AND/OR CALC.

PERT. DOCS INCLUDE:
TAX MAP
DEEDS AS SHOWN
DEIBLE SURVEY
CONERY SURVEY
COOPER SURVEY

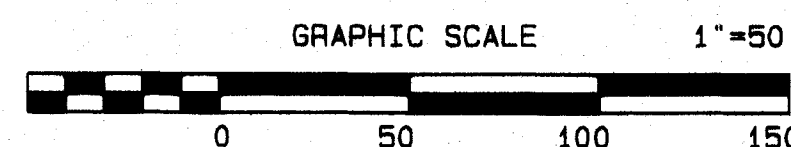

Instr: 201007160026958
P: 1 of 1 F: \$43.20 07/16/2010
Rick Campbell 3:18PM PL18
Stark County Recorder T201000220