REFERENCE DATUM

THE STARK COUNTY GEODETIC REFERENCE SYSTEM POINTS USED AS REFERENCE STATIONS TO ESTABLISH THE DATUM ARE DESIGNATED AS 9707 & W305.

ALL BEARINGS SHOWN ARE REFERENCED TO GRID NORTH. ALL DIMENSIONS SHOWN ARE GROUND DISTANCES. TO OBTAIN A GRID DISTANCE, MULTIPLY THE GROUND DISTANCE BY THE PROJECT COMBINED FACTOR OF 0.99990450.

NOTES

1. THERE IS ONE EXISTING BUILDING ON LOT (A) & NO EXISTING BUILDINGS ON LOT (B)

LEGEND OF SYMBOLS AND ABBREVIATIONS

PROPERTY LINE/LOT LINE --- RIGHT-OF-WAY LINE

5/8" IRON BAR WITH COOPER & ASSOC. CAP SET

IRON BAR/PIPE FOUND (AS NOTED)


NEW DIVISION LINE

RENUMBERING PLAT PART OF LOT 4137 AND ALL OF LOT 17332 IN THE CITY OF MASSILLON, STARK COUNTY, OHIO

REPLAT &

SCALE: 1" = 50'

AUGUST 2010

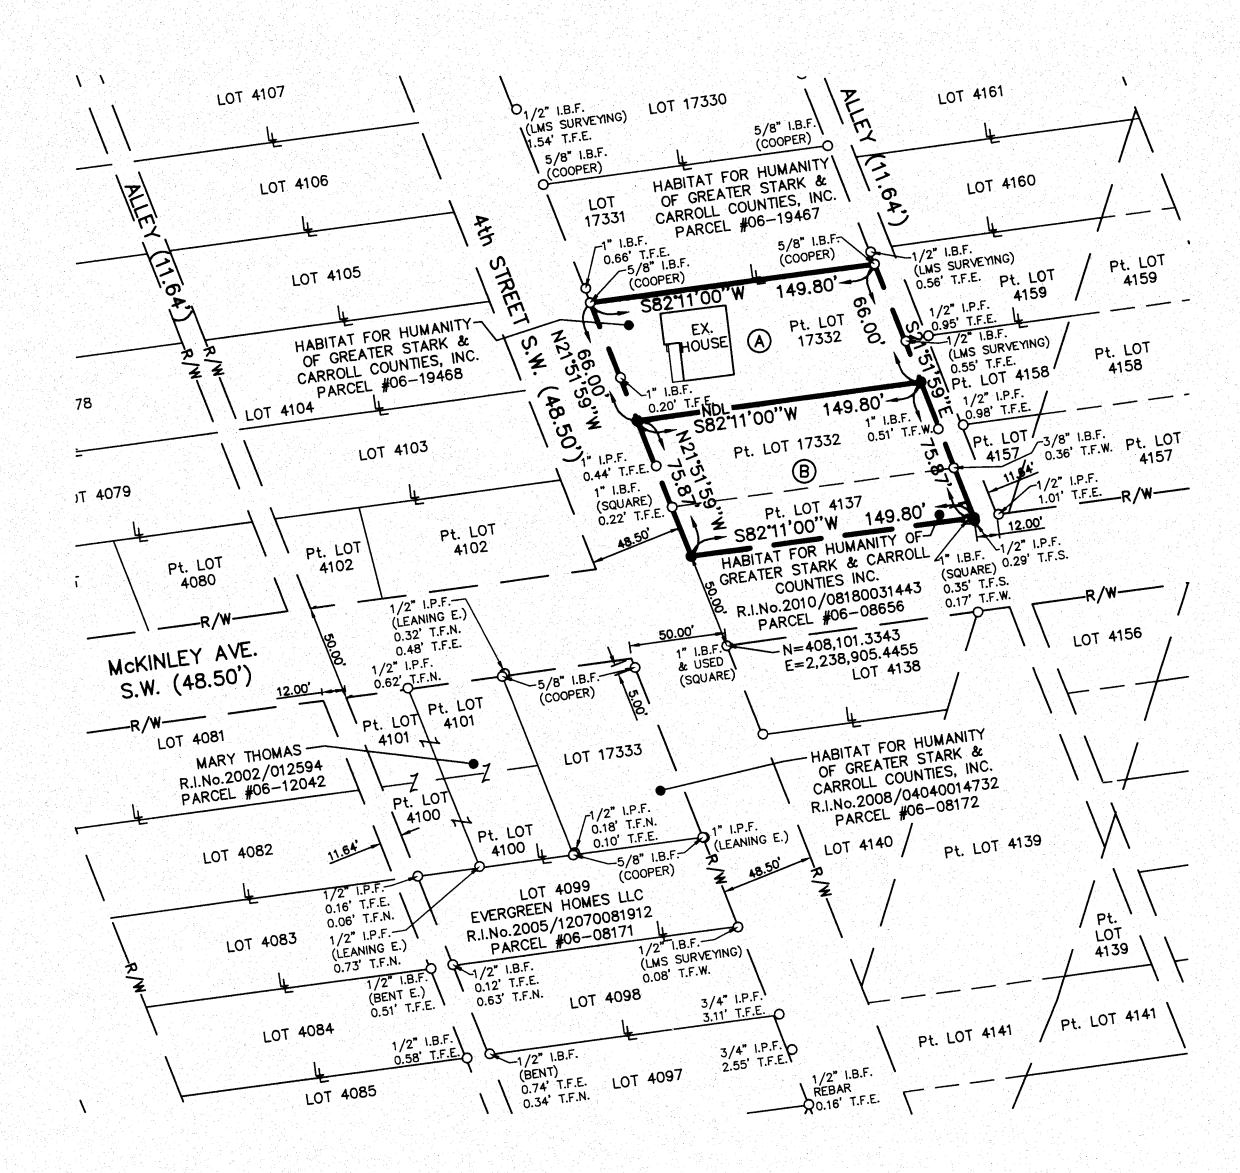

PERTINENT DOCUMENTS

R.I.No.2010/08180031443 - DEED OF RECORD OWNER: HABITAT FOR HUMANITY OF GREATER STARK & CARROLL COUNTIES, INC. PARCEL #06-08656 R.I.No.20___/_ - DEED OF RECORD OWNER: HABITAT FOR HUMANITY OF GREATER STARK & CARROLL COUNTIES, INC.

PARCEL #06-19468 TAX MAP - MASSILLON CITY 63 R.I.No.2007/07110037930

R.I.No.2002/012594 R.I.No.2005/12070081912 R.I.No.2008/11180050256

ACKNOWLEDGMENTS

I HEREBY CERTIFY THAT THIS IS A CORRECT PLAT OF A SURVEY MADE THIS 247 DAY OF August, 2010, FOR THE REPLAT OF PART OF LOT 4137 AND ALL OF LOT 17332 IN THE CITY OF MASSILLON, STARK COUNTY, OHIO AS SHOWN HEREON. I FURTHER CERTIFY THAT THE SURVEY BALANCES AND CLOSES, ALL DIMENSIONAL AND GEODETIC DETAILS ARE CORRECT, AND THAT THE MONUMENTS ARE SET OR FOUND AS SHOWN.

E. GEIR

JEROLD E. GEIB REGISTERED SURVEYOR No. 6725

KNOW ALL MEN BY THESE PRESENTS, THAT HABITATION HUMANITY OF GREATER STARK AND CARROLL COUNTIES, INC., REPRESENTED BY BETH J. LECHNER AND ROBERT M. MAURER, DULY AUTHORIZED OFFICIALS OF SAID CORPORATION, OWNER OF THE PROPERTIES SHOWN HEREON, DO HEREBY ASSENT TO AND ADOPT THIS REPLAT, AND ACKNOWLEDGE THAT THIS PLAT WAS MADE AT THEIR REQUEST IN BEHALF OF HABITAT FOR HUMANITY OF GREATER STARK AND CARROLL COUNTIES, INC. AND DO HEREBY APPROVE THE SAME. IN TESTIMONY THEREOF, WE HEREUNTO SET OUR HANDS THIS 25" DAY OF AUGUST,

OWNER: HABITAT FOR HUMANITY OF GREATER STARK AND CARROLL COUNTIES. INC.

BETH J. LECHNER - EXECUTIVE DIRECTOR

Cover III ROBERT M. MAURER - PROPERTY MANAGER

STATE OF OHIO COUNTY OF STARK S.S.

BEFORE ME A NOTARY PUBLIC IN AND FOR SAID COUNTY AND STATE, PERSONALLY APPEARED BETH J. LECHNER AND ROBERT M. MAURER, REPRESENTATIVES OF HABITAT FOR HUMANITY OF GREATER STARK AND CARROLL COUNTIES, INC., WHO ACKNOWLEDGED THAT THEY DID SIGN THE FORGOING INSTRUMENT AND THAT THE SAME IS THEIR FREE ACT AND DEED AS REQUIRED BY LAW.

IN WITNESS THEREOF, I HEREUNTO SET MY HAND AND OFFICIAL SEAL AT <u>CANTON</u>
THIS <u>25th</u> DAY OF <u>AUGUST</u>, 201<u>0</u>.

MY COMMISSION EXPIRES _ 10 17 12

THIS PLAT APPROVED AND ACCEPTED BY THE PLANNING COMMISSION OF THE CITY OF MASSILLON, OHIO AT A MEETING HELD THIS _____ DAY OF ______ SCORE _____, 201 ____.

KEITH A. DYLEWSKI

THE ACCOMPANYING PLAT SHOWING THE REPLAT OF THE LOTS IN THE CITY OF MASSILLON, OHIO AS DELINEATED ON THE TITLE OF THIS PLAT IS HEREBY APPROVED AND GIVEN LOT NUMBERS

(A) 17344 & (B) 17345

MASSILLON CITY ENGINEER KEITH A. DYLEWSKI

ENTERED FOR TRANSFER THIS 19TH DAY OF OCTOBER

RECEIVED FOR RECORD THIS 19 DAY OF RECORDED IN R.I. No. 20101019 00 41396

STARK COUNTY RECORDER RICK CAMPBELL



AREA SUMMARY			
LOT #	Pt. LOT 4137	LOT 17332	TOTAL
PARCEL #	06-08656	06-19468	
LOT @ 17344		0.2202 Ac.	0.2202 Ac.
LOT ® 17345		0.1608 Ac.	0.2531 Ac.

444444 OOPER

LOT 17332 COUNTY, OH PLA. 4137 MASSI

DRAWN BY: SDH CHECKED BY: JEG DATE AUGUST 2010

OF PROJ.# 10104-D