


WATERLINE EASEMENT PLAT

PART OF OUT LOT 554
IN THE CITY OF MASSILLON
STARK COUNTY, OHIO

ACKNOWLEDGEMENTS

I HEREBY CERTIFY THAT THIS IS A CORRECT WATERLINE EASEMENT PLAT MADE BY ME
THIS 25th DAY OF MARCH, 2011.

Robert P. Hoover
ROBERT P. HOOVER
OHIO REG. No. 6155

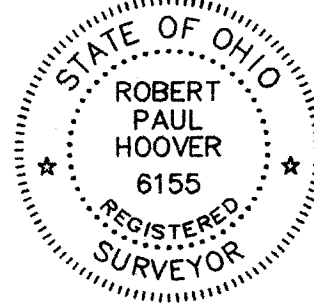

KNOW ALL MEN BY THESE PRESENTS, THAT THE CITY OF MASSILLON, THE OWNER OF THE
LAND SHOWN ON THIS PLAT DOES HEREBY GRANT THE WATERLINE EASEMENT SHOWN HEREON
TO AQUA OHIO WITH THE RIGHT TO ENTER UPON ITS PROPERTIES FOR INSTALLING, MAINTAINING,
OPERATING, REPAIRING OR REPLACING SUCH WATERLINES AND APPURTENANCES.

WITNESSES:

Mary Lou Reed
Joan Haine

OWNER:

Michael J. Loudermilk
Safety - Service Director


STATE OF OHIO } S.S.
COUNTY OF STARK }

BEFORE ME, A NOTARY PUBLIC IN AND FOR SAID COUNTY, PERSONALLY APPEARED THE ABOVE
MENTIONED OWNER(S) WHO ACKNOWLEDGED THAT THEY DID SIGN THE FOREGOING INSTRUMENT AND
THAT IT WAS THEIR FREE ACT AND DEED ACCORDING TO LAW, SWORN TO AND SUBSCRIBED BEFORE
ME THIS 14th DAY OF June, 2011.

MY COMMISSION EXPIRES:

MARY ANN COYNE
NOTARY PUBLIC, STATE OF OHIO
MY COMM. EXPIRES APR. 13, 2016

Mary Ann Coyne
NOTARY PUBLIC

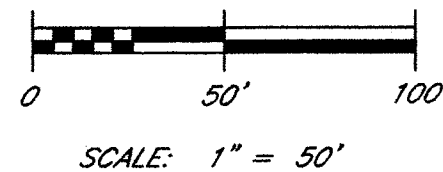

LEGEND

- - DENOTES MONUMENTATION FOUND & USED
- - DENOTES 5/8" IRON BAR SET OR TO BE SET
- ▲ - DENOTES P.K. NAIL SET.

(BASED ON SURVEY DATED FEB. 2007)

ACCEPTED BY THE COUNCIL OF THE CITY OF MASSILLON BY ORDINANCE No. 71-2011 PASSED THIS
6th DAY OF June, 2011.

Glenn Damber
PRESIDENT

Mary Beth Bailey
CLERK OF COUNCIL

APPROVED BY THE MASSILLON CITY ENGINEER THIS 7th DAY OF JUNE, 2011.

K.A. De
MASSILLON CITY ENGINEER

APPROVED BY THE MASSILLON CITY PLANNING COMMISSION AT A MEETING HELD THIS 18th DAY
OF May, 2011.

C. Coldwell
CHAIRMAN

K.A. De
SECRETARY

TRANSFER NOT NECESSARY BY THE STARK COUNTY AUDITOR THIS 27th DAY OF JUNE, 2011.

Alan Harold
STARK COUNTY AUDITOR

Jason Frost


RECEIVED FOR RECORD BY THE STARK COUNTY RECORDER THIS 28th DAY OF June, 2011
AS INSTRUMENT No. 201106280025181

Rick Campbell
STARK COUNTY RECORDER

Instr: 201106280025181
P: 1 of 1 F: \$43.20 06/28/2011
Rick Campbell 2:37PM PL18x2
Stark County Recorder T20110020589

BASIS OF BEARINGS

N 01°50'06" E AS THE CENTERLINE OF
VALERIE AVENUE N.E. IS TAKEN FROM THE
RECORD PLAT OF NANCY VILLAS AS RECORDED
IN INSTR. NO. 200707020036331

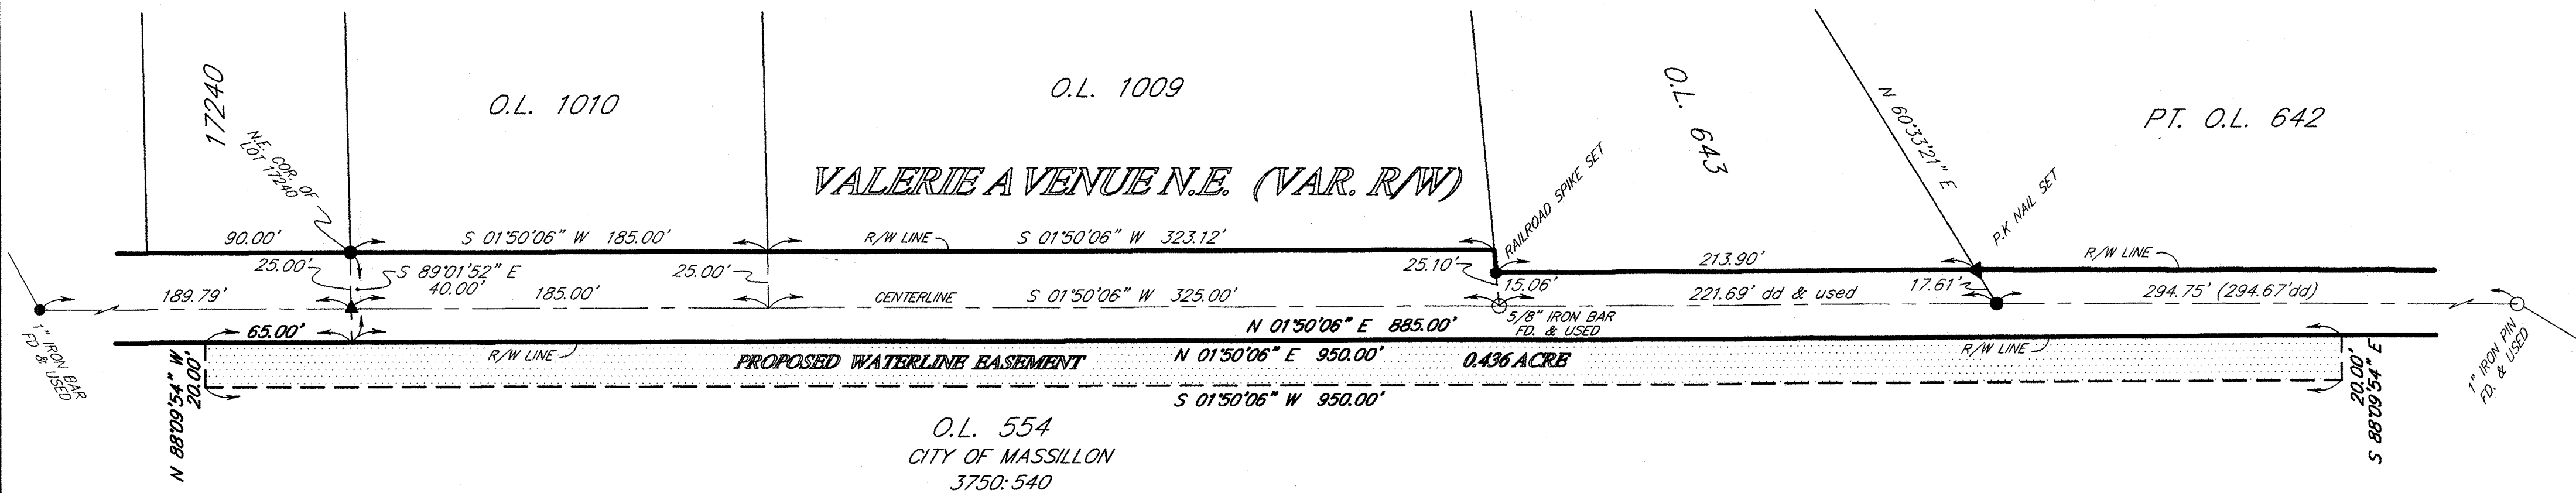

WATERLINE EASEMENT PLAT

PART OF OUT LOT 554
IN THE CITY OF MASSILLON
STARK COUNTY, OHIO

SCALE: 1" = 50'

MARCH 2011

HOOVER & ASSOCIATES, Inc.

Professional Surveying Services

5782 Huckleberry Street N.W.
North Canton, Ohio 44720
phone (330) 494-6744

DRAWN BY:	DATE:	REVISION DESCRIPTION
CHECKED BY:		

11 PS 03