


ACREAGE SUMMARY	
12 ft Public Alley Vacated	0.040 Ac. Total
Land of R.A. Lemon w/Alley	0.187 Ac.
Land of T.J. Smith w/ Alley	0.522 Ac.
Total Area this Survey	0.709 Ac.

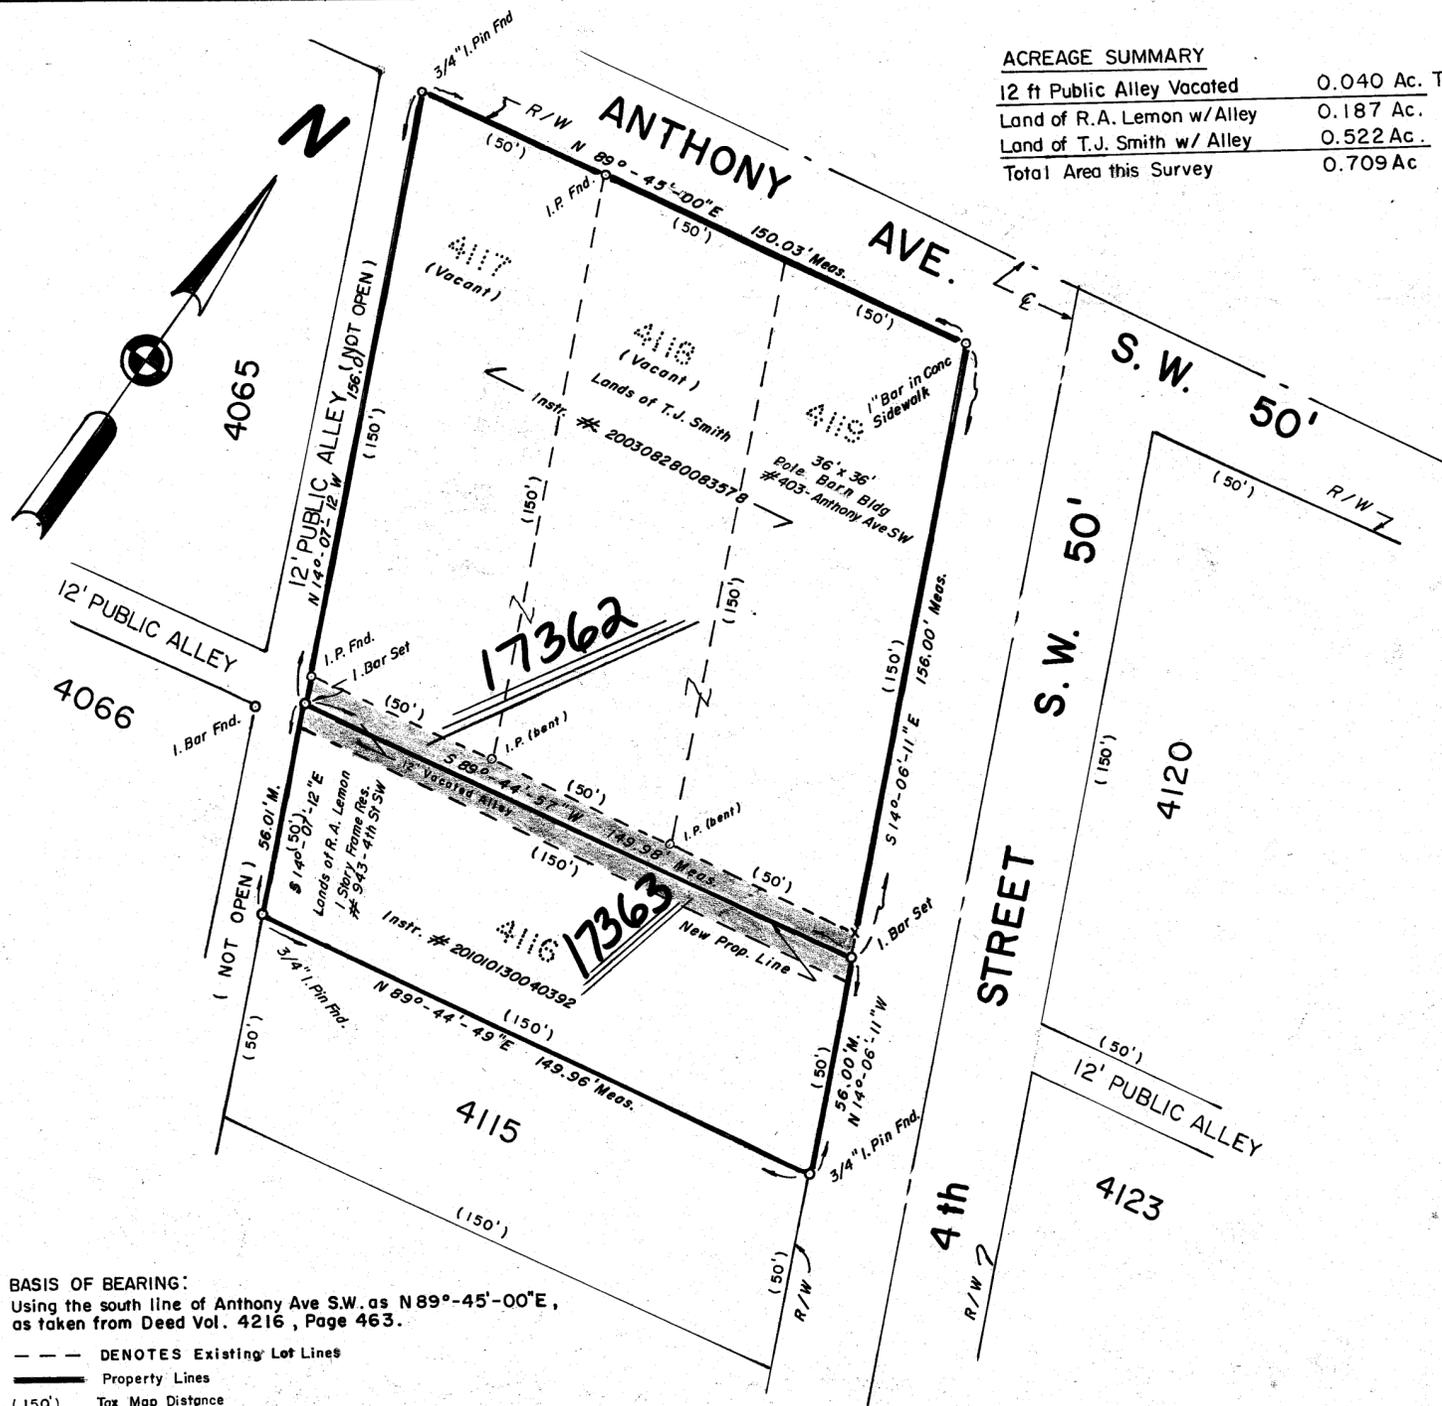

BASIS OF BEARING:
Using the south line of Anthony Ave S.W. as N 89°-45'-00"E,
as taken from Deed Vol. 4216, Page 463.

--- DENOTES Existing Lot Lines
— Property Lines
(150') Tax Map Distance

VACATION PLAT & REPLAT

VACATION OF

Being part of a 12 foot wide public alley lying between Anthony Ave. S.W. and Mark Ross Ave. S.W. and running in a east/west direction, from 4th Street SW. westerly 150 feet.

REPLAT OF

Being Lot Numbers 4116, 4117, 4118, & 4119 in the City of Massillon, County of Stark, Ohio.

REFS. USED: Rice & Wallace Survey 4/01/44 for Adams
Field Book J - Pg 56
Surveys on file City Eng's Office
Deed Vol. 4216, Pg 463
Mass. Tax Map # 63

SCALE: 1" = 30'



FOR: LEMON & SMITH



DATE: SEPT. 10, 2011

CERTIFICATION

I hereby certify the adjacent to be correct, as surveyed by me this 9th day of September, 2011.

Orville R. DeBos, Jr.
Orville R. DeBos, Jr.
Reg. Surveyor # 5823
2327 - Carlene Ave. S.W.
Massillon, Ohio
Phone: 330-837-2678

PLANNING COMMISSION

Approved by the Massillon Planning Commission at a meeting held May 18, 2011.

C. Cady Gouge
CHAIRMAN

W.A. Z...
SECRETARY

CITY COUNCIL

Accepted by the City Council of Massillon, Ohio, by ord. no. 77-2011 passed this 18th day of JULY, 2011.

Stephany Bailey
CLERK

Glenn Fowler
PRESIDENT

MASSILLON CITY ENGINEER

Lot Numbers 17362 and 17363 assigned by the Massillon City Engineer.

B.A. D...
CITY ENGINEER

ACKNOWLEDGEMENT

Know all men by these present, that we the undersigned owners of the land delineated hereon, do hereby acknowledge the signing of the same to be our free act and deed, and do hereby replat our land.

WITNESS
Russell G. Sander
James P. P...
James P. P...

OWNERS

Tony J. Smith
TONY J. SMITH

Richard A. Lemon
RICHARD A. LEMON

COUNTY OF STARK STATE OF OHIO ss.

Before me, a Notary Public, in and for said county, did personally appear, the above, who acknowledge the signing of the same to be their free act and deed according to law. In witness whereof, I hereunto set my hand and seal this 23rd day of October, 2011.
My commission expires January 3, 2016.



BARBARA MALCOLM
Notary Public
In and for the State of Ohio
My Commission Expires
January 3, 2016

Barbara Malcolm
Notary Public

STARK COUNTY AUDITOR

Entered for transfer this 30th day of MARCH, 2012.

Alan Harold
STARK COUNTY AUDITOR
ALAN HAROLD

STARK COUNTY RECORDER

Received for record this 2 day of APRIL, 2012.
Recorded in Instrument No. 201204020014073, this 2 day of APRIL, 2012.

Rick Campbell
STARK COUNTY RECORDER



FILE NO. ACC. NO. 12 PS 01