


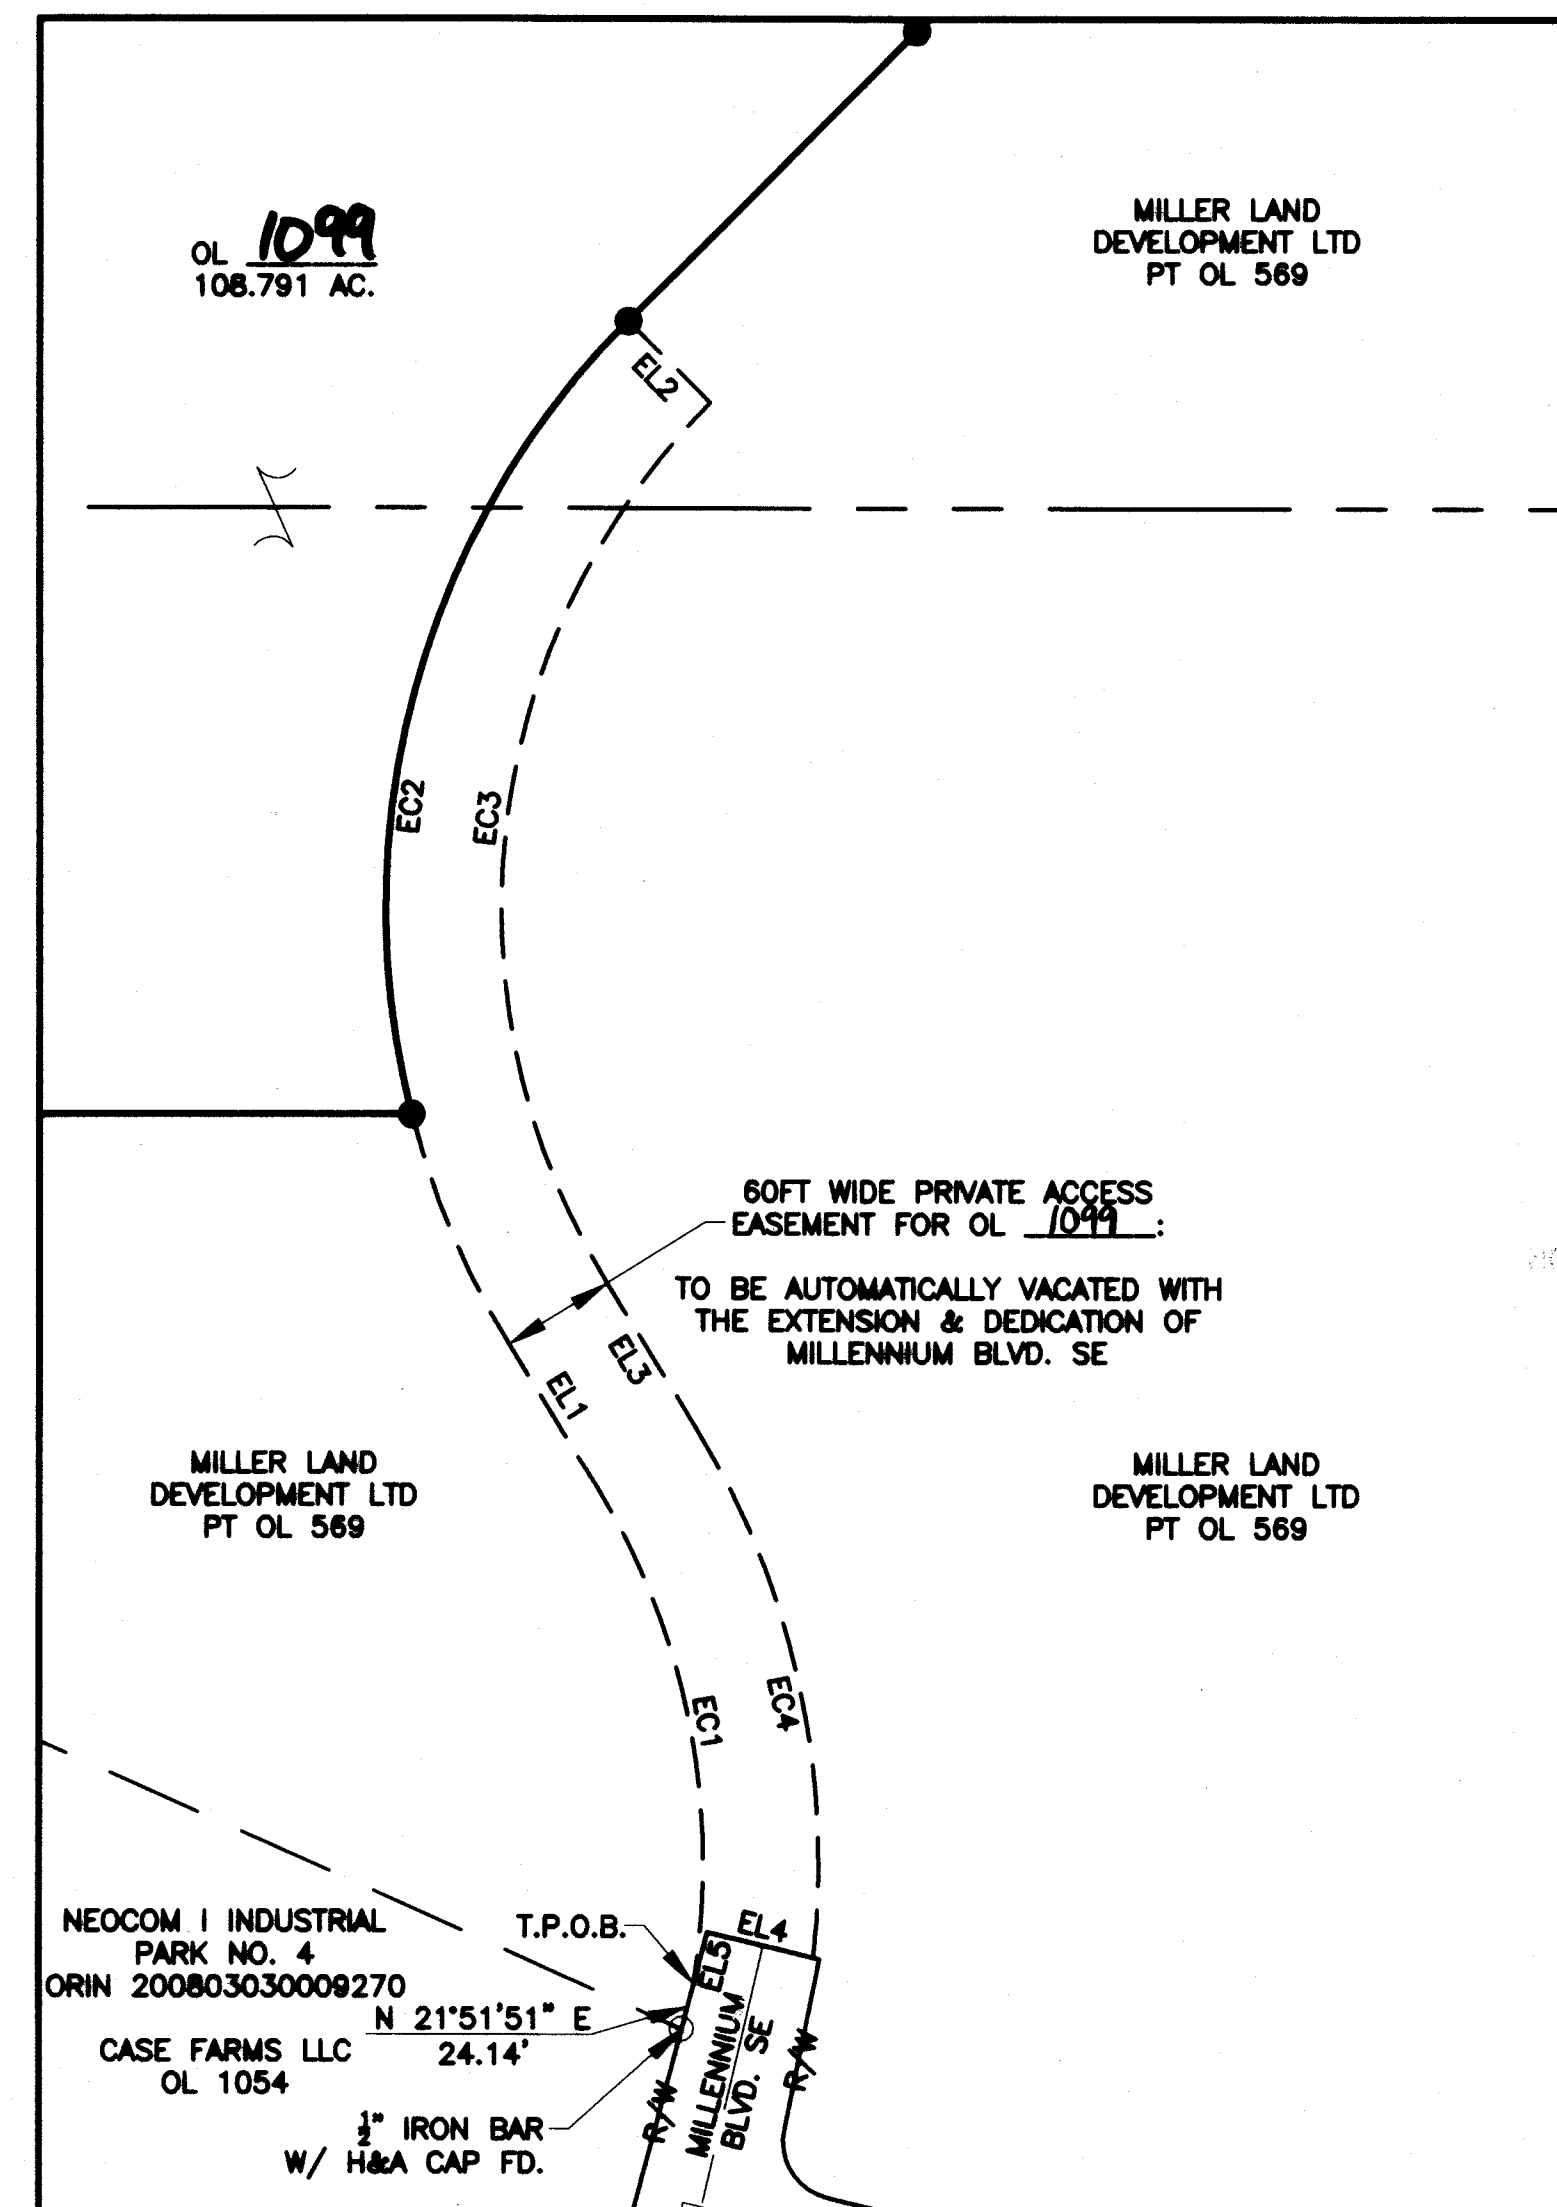

- EXISTING MONUMENT FOUND (AS NOTED)
- 5/8" IRON BAR W/ H&A CAP SET
- LAR/W LIMITED ACCESS RIGHT OF WAY
- R/W RIGHT OF WAY
- ℄ CENTERLINE

84.858 ACRES	PT OL 569
24.133 ACRES	PT OL 765
108.791 ACRES	TOTAL
<i>AREA AUDITOR PARCELS</i>	
24.133 Ac.	Pl. No. 1000296
75.619 Ac.	Pl. No. 701704
9.039 Ac.	Pl. No. 701738
MASSILLON DEVELOPMENT FOUNDATION, INC. PT OL 765	

$$1'' = 100'$$

LINE	BEARING	DISTANCE
EL1	N 24°46'20" W	87.51'
EL2	S 38°02'17" E	60.00'
EL3	S 24°46'20" E	87.51'
EL4	N 69°46'20" W	56.88'
EL5	S 21°51'51" W	27.58'

CURVE	RADIUS	ARC LENGTH	CHORD LENGTH	CHORD BEARING	DELTA ANGLE	TANGENT
EC1	370.00'	266.45'	260.73'	N 04°08'30" W	41°15'40"	139.30'
EC2	430.00'	575.88'	533.80'	N 13°35'42" E	76°44'04"	340.41'
EC3	370.00'	495.53'	459.32'	S 13°35'42" W	76°44'04"	292.91'
EC4	430.00'	285.90'	280.67'	S 05°43'29" E	38°05'43"	148.46'

LINE	BEARING	DISTANCE
L1	S 82°54'54" E	194.19
L2	N 22°41'53" E	521.46
L3	N 18°15'34" E	55.34
L4	N 68°17'27" E	91.07
L5	N 89°52'37" E	916.06
L6	S 00°07'23" E	1505.95
L7	S 51°57'43" W	212.19
L8	N 83°03'12" W	1039.45
L9	N 58°03'12" W	62.67
L10	N 01°19'53" E	155.60
L11	N 07°04'31" E	1027.79
L12	N 24°00'12" E	131.15

CURVE	RADIUS	ARC LENGTH	CHORD LENGTH	CHORD BEARING	DELTA ANGLE	TANGENT
C1	530.00'	126.06"	125.77"	N 79°08'17" E	13°37'42"	83.33'
C2	470.00'	94.07"	94.03"	N 79°05'02" E	21°35'11"	89.60'
C3	60.00'	94.25"	84.85"	S 50°07'07" E	90°00'00"	60.00'
C4	970.00'	881.78"	851.73"	S 25°55'10" W	52°05'06"	473.99'
C5	430.00'	446.02"	426.29"	S 22°14'49" W	59°25'49"	245.42'
C6	543.69'	563.51"	538.62"	N 28°21'40" W	59°23'05"	310.02'
C7	1121.28'	331.28"	330.07"	N 15°32'22" E	16°55'40"	166.85'

EV. BY: _____	DATE: _____	DESC.: _____
EV. BY: _____	DATE: _____	DESC.: _____
www.garymiller.com (10 years - 2001) 404-444-0000

DES	BY: BAB	FLD	BK: XXX
OR	BY: BAB	BK	PG: XXX
CH	BY: BHB	CRW	CHF: XXX
RWD	BY: BHB	CPY	RGHT: 2012
DATE:	01/30/12	TAB:	FP-2

SCALES
HORIZ: 1"=200'
VERT:
CONTOUR INT:

FINAL PLAT
NEOCOM 1 INDUSTRIAL PARK NO. 6
FOR: MASSILLON DEVELOPMENT FOUNDATION
LOCATED IN THE CITY OF MASSILLON
STARK COUNTY, OHIO

12 PS 02