


CURVE TABLE						
	DELTA	RADIUS	ARC	TANGENT	CHORD	CHORD BEARING
A	5°-02'-30"	343.78'	30.25'	15.14'	30.24'	N 86°-22'-16" W
B	82°-12'-49"	25.00'	35.87'	21.81'	32.87'	S 55°-01'-40" W
C	8°-22'-14"	343.78'	50.23'	25.16'	50.18'	N 76°-02'-39" W

BASIS of BEARING : USING THE WEST OF LOT # 14727 as S 4°-17'-23" W
From Amberwood in Plat Book 57, Page 124, and survey by R. C.
Friedl of the said Pt. OL 428 to be replated hereon dated 5/27/92
Pt. O.L. 428

ACREAGE SUMMARY

Lot # 14196	20,175.772 Sq.Ft.	0.465 Ac.
Pt. OL 428 (NS)	20,780.681 Sq.Ft.	0.477 Ac.
Pt. OL 428 (ES)	7,902.825 Sq.Ft.	0.181 Ac.
Total Replat	48,859.278 Sq.Ft.	1.121 Ac.

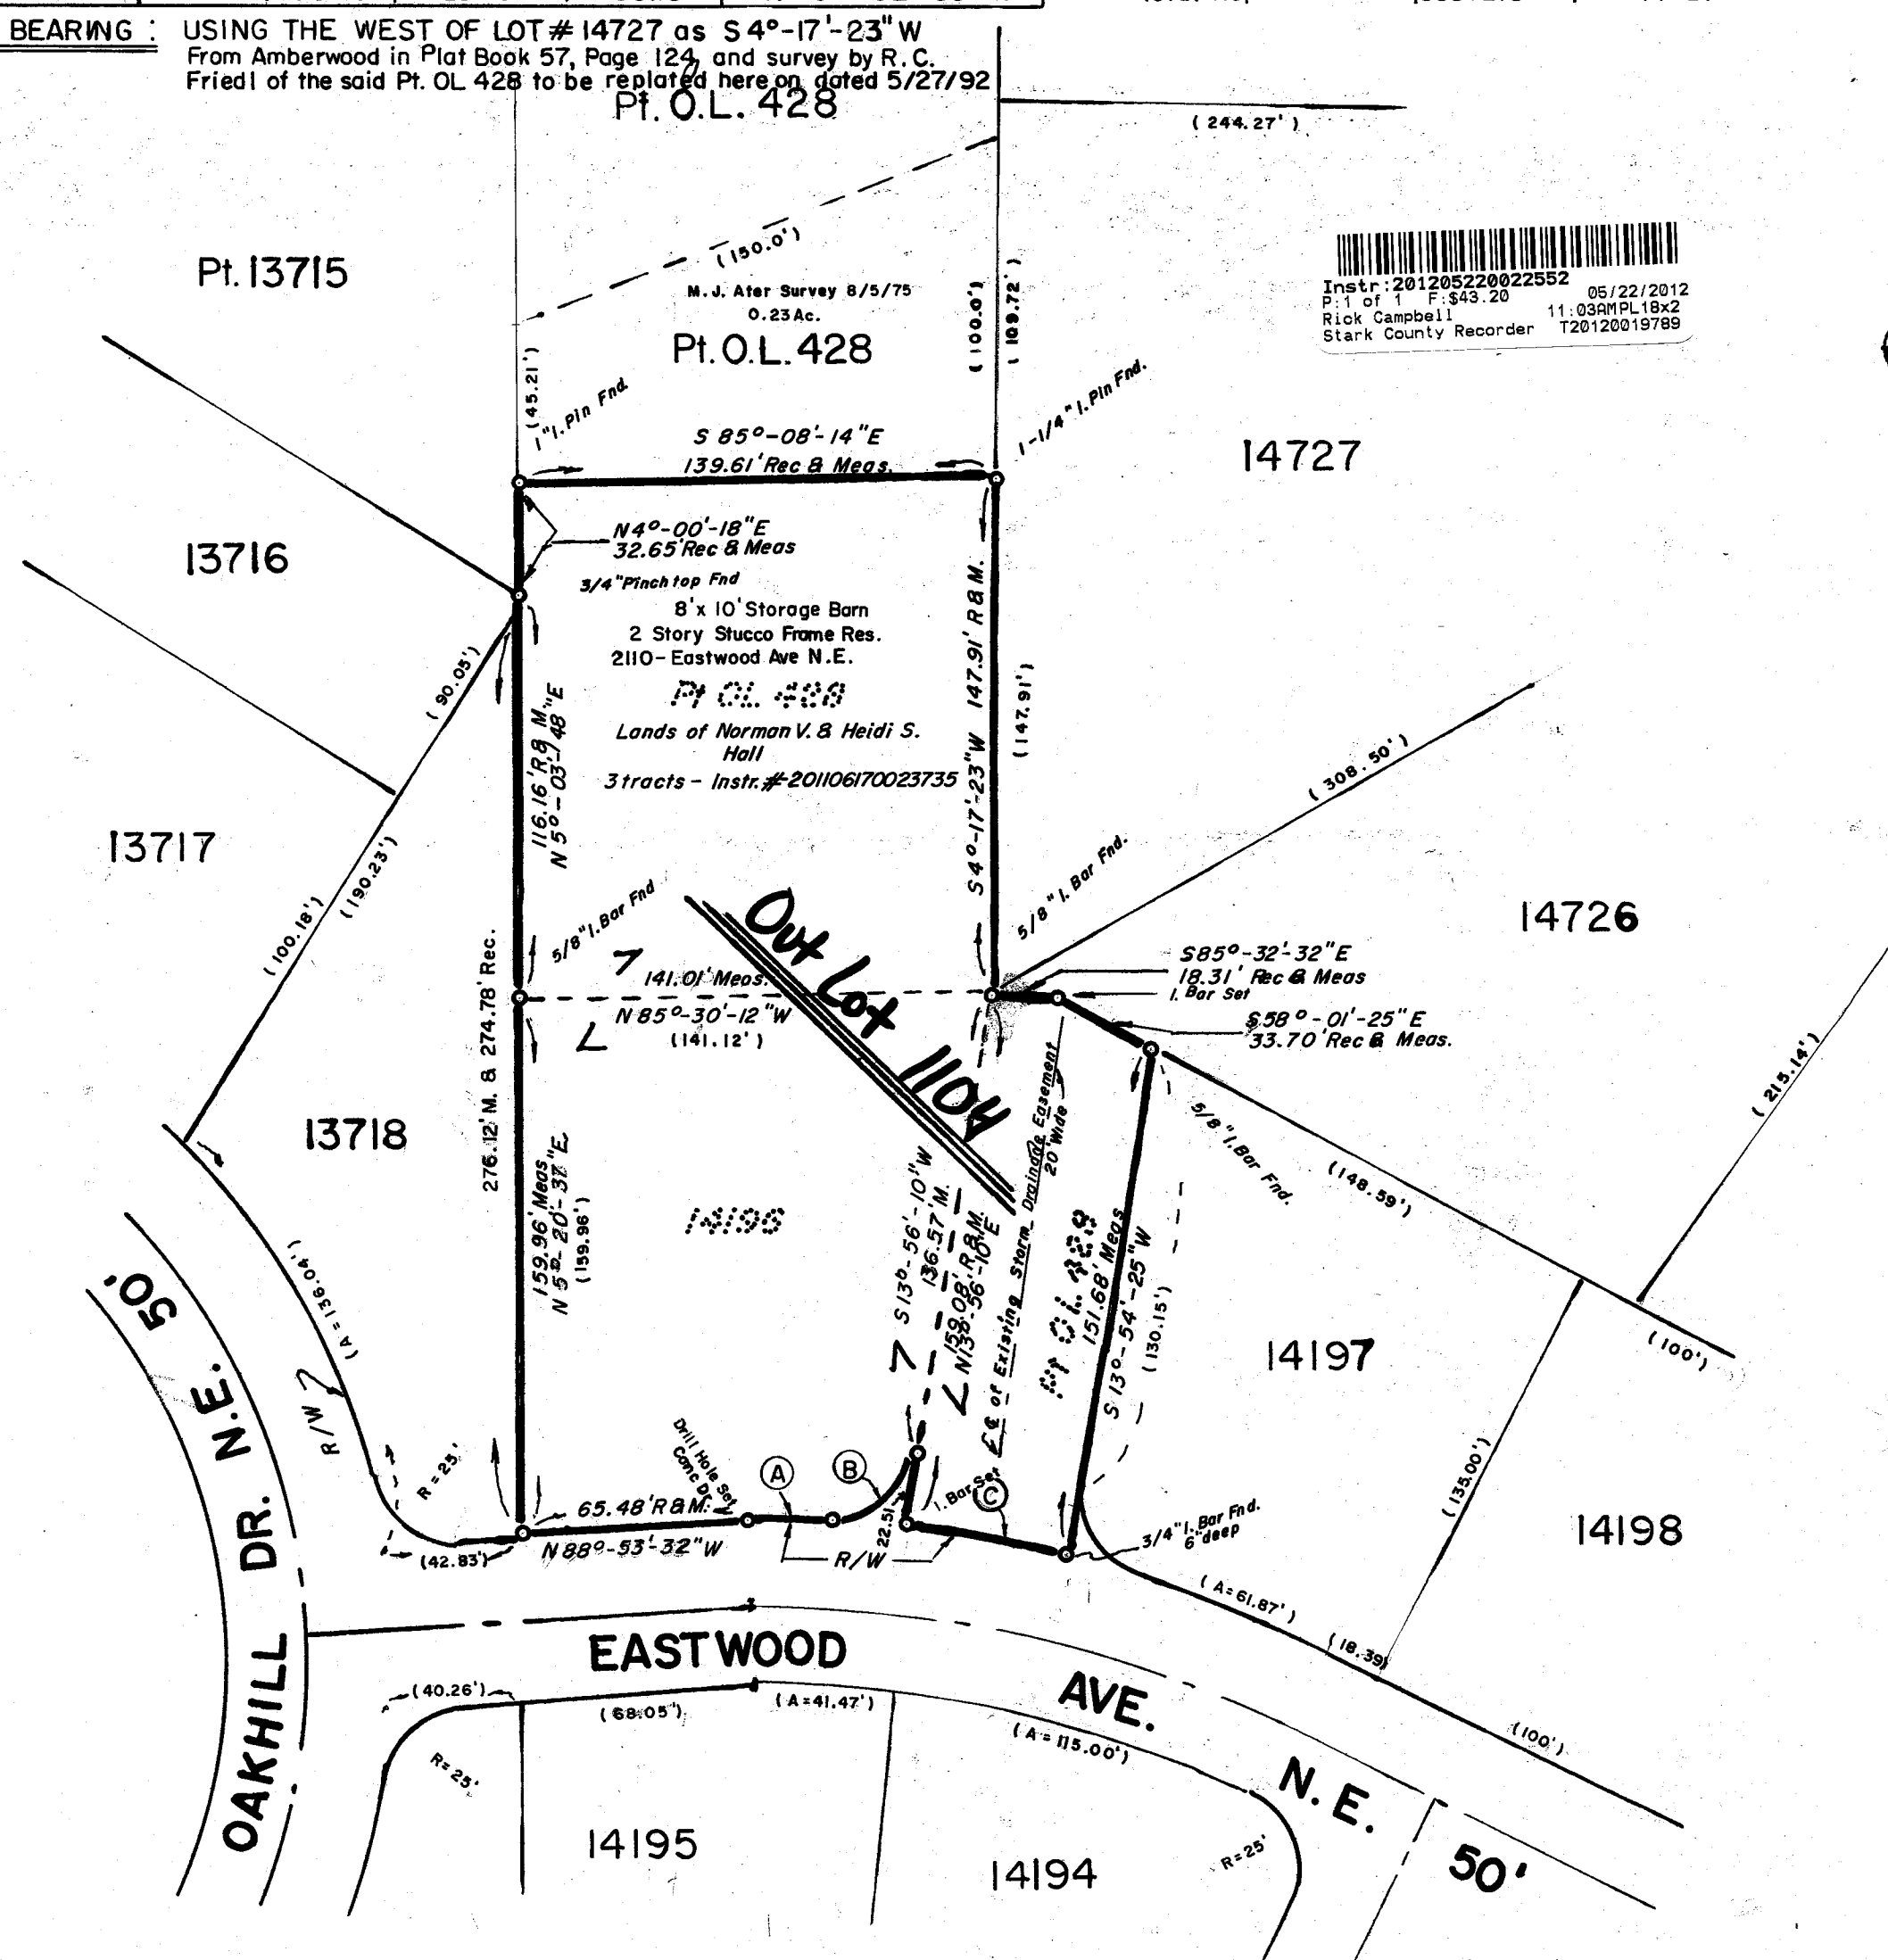

CERTIFICATION

I hereby certify the adjacent to be correct, as surveyed by me this 11th day of March, 2012.

Orville R. De Bos, Jr.
Orville R. De Bos, Jr.
Reg. Surveyor # 5823

PLANNING COMMISSION

Approved by the Massillon Planning Commission at a meeting held April 11th, 2012.

C. Cade Hock
CHAIRMAN

B.A. De
SECRETARY

CITY COUNCIL

Accepted by the City Council of Massillon, Ohio, by ord. no. _____ passed this _____ day _____, 20____.

COUNCIL ACCEPTANCE NOT NECESSARY, NO STREET DEDICATION HEREON,
PER SECTION 1107.3(b)(3) CODIFIED ORDINANCES OF MASSILLON, OHIO.

CLERK

PRESIDENT

MASSILLON CITY ENGINEER

Lot Numbers Out Lot 1104 assigned by the Massillon City Engineer.

B.A. De
CITY ENGINEER

ACKNOWLEDGEMENT

Know all men by these present, that we the undersigned owners of the land delineated hereon, do hereby acknowledge the signing of the same to be our free act and deed, and do hereby replat our land.

WITNESS


Frank E. Getz, Jr.
Frank E. Getz, Jr.
Angela M. Bresha
Angela M. Bresha
Aaron Graber
Aaron Graber
Shannon M. Hall
Shannon M. Hall

OWNERS

Norm V. Hall
NORMAN V. HALL
Heidi S. Hall
HEIDI S. HALL

COUNTY OF STARK
STATE OF OHIO ss.

Before me, a Notary Public, in and for said county, did personally appear, the above, who acknowledge the signing of the same to be their free act and deed according to law. In witness whereof, I hereunto set my hand and seal this 31 day of March, 2012.
My commission expires 5/1/2016

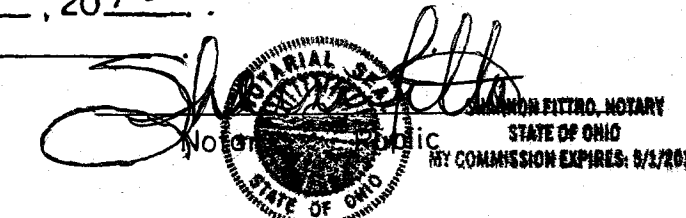

STARK COUNTY AUDITOR

Entered for transfer this 14th day of MAY, 2012

Alan Harold
STARK COUNTY AUDITOR
ALAN HAROLD

STARK COUNTY RECORDER


Received for record this 23 day of MAY, 2012.
Recorded in Instrument No. 201205220022, this 23 day of MAY, 2012.

Rich Campbell
STARK COUNTY RECORDER


REPLAT OF LOT NUMBER 14196 & PARTS OF OUT LOT NUMBER 428

Being Located in the City of Massillon, County of Stark, & State of Ohio.

SCALE: 1" = 50'

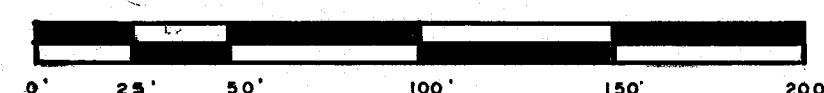

FOR : HALL

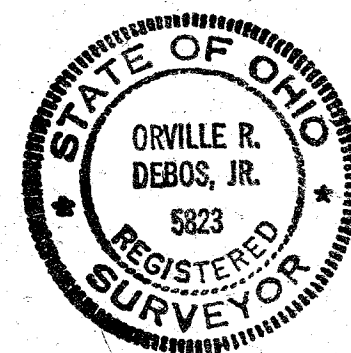

DATE: MARCH 1, 2012

Orville R. DeBos, Jr.
Orville R. DeBos, Jr.
Reg. Surveyor # 5823
2327 - Carlene Ave. S.W.
Massillon, Ohio 44647
Ph 330 - 837 - 2678

FILE NO. ACC. NO.

12 PS 03