


I HEREBY CERTIFY THAT THIS REPLAT OF LOTS SHOWN HEREON LOCATED IN THE CITY OF MASSILLON, COUNTY OF STARK AND STATE OF OHIO, REPRESENTS A SURVEY MADE BY HAMMONTREE & ASSOCIATES, LTD. WHICH BALANCES AND CLOSES, THAT THE MONUMENTS SHOWN HEREON EXIST OR SHALL BE SET AS SHOWN AND THAT ALL DIMENSIONAL AND GEODETIC DETAILS ARE CORRECT.

HAMMONTREE & ASSOCIATES, LIMITED

Timothy J. Briggs
TIMOTHY J. BRIGGS, PS
DATE: APRIL 6, 2012

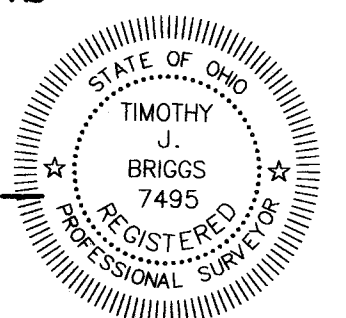

KNOW ALL MEN BY THESE PRESENTS, THAT THE UNDERSIGNED OWNER OF THE LAND SHOWN ON THIS PLAT, DHSC, LLC. DOES HEREBY REPLAT THEIR LAND AND ACKNOWLEDGE THE MAKING OF THE SAME TO BE THEIR FREE ACT AND DEED.

DHSC, LLC.

PRINT NAME: RON BIERMAN, C.E.O.

STATE OF OHIO
COUNTY OF Stark

BEFORE ME, A NOTARY PUBLIC, IN AND FOR SAID COUNTY AND STATE, PERSONALLY APPEARED THE ABOVE SIGNED OWNER OF THE LAND SHOWN ON THIS PLAT, WHO ACKNOWLEDGE THAT HE DID SIGN THE FOREGOING INSTRUMENT AND THAT IT WAS HIS FREE ACT AND DEED ACCORDING TO LAW. IN TESTIMONY WHEREOF, I HAVE HEREUNTO SUBSCRIBED MY NAME AND AFFIXED MY SEAL AT Massillon, OHIO, THIS 12 DAY OF April, 2012.

12/31/2014
MY COMMISSION EXPIRES
NOTARY PUBLIC
Luanne K. Haddleton
Luanne K. Haddleton
Notary Public, State of Ohio
My Commission Expires 12-02-2014

APPROVED BY THE CITY OF MASSILLON PLANNING COMMISSION THIS 14 DAY OF December, 2012.
Todd Locke CHAIRMAN
TODD LOCKE
Keith Dylewski SECRETARY
KEITH DYLEWSKI

LOT NUMBER(S) Out Lot 1106 ASSIGNED BY MASSILLON CITY ENGINEER.

MASSILLON CITY ENGINEER: KEITH A. DYLEWSKI PE, PS

ENTERED FOR TRANSFER THIS 16th DAY OF JANUARY, 2012.

Alan Harold
ALAN HAROLD, STARK COUNTY AUDITOR

RECEIVED FOR RECORD THIS 17th DAY OF Jan, 2013. RECORDED IN
OFFICIAL RECORD IMAGING NUMBER: 201301170002933

RICK CAMPBELL, STARK COUNTY RECORDER

DATA USED:

TAX MAPS - MASSILLON 13

DEED -
I.I.N. 200910080041440
I.I.N. 201202230007606
I.I.N. 200205210040689

BASIS OF BEARING:

GRID NORTH, STATE PLANE COORDINATE SYSTEM, OHIO NORTH ZONE (3401)

LEGEND

- MONUMENT FOUND AS NOTED
- 5/8 INCH IRON BAR W/ H&A CAP SET
- R/W ROAD RIGHT OF WAY
- ℄ CENTERLINE

OWNER

DHSC LLC
845 8TH STREET NE
MASSILLON, OH. 44646

REPLAT OF LOTS ~~376, 767, 768, 769, 770, 2040, 2041, 2042, 2043, 2044, 2045, 2046, 2047, 2048, 2049, 2050, 2051, 2052, 2053, 2054, 2055, 2057, 13699, 14224, 14225, 14226, 14955, 14956, 14957, 14958, 14973, Out Lot 376, 14974, 14975, 14976, 14977, 14978, 14979, 14980, 14981, 14982, 14983, & 14984, Part Lot 771~~

LOCATED IN THE CITY OF MASSILLON,
COUNTY OF STARK, STATE OF OHIO


MARCH 2012

ACREAGE


CITY LOT NO.	*Out Lot	ACRES
CITY LOT NO. 376		2.791
CITY LOT NO. 767		4.254
CITY LOT NO. 768		0.391
CITY LOT NO. 769		1.415
CITY LOT NO. 770		0.099
CITY LOT NO. 771		0.082
CITY LOT NO. 2040		0.227
CITY LOT NO. 2041		0.226
CITY LOT NO. 2042		0.226
CITY LOT NO. 2043		0.228
CITY LOT NO. 2044		0.225
CITY LOT NO. 2045		0.225
CITY LOT NO. 2046		0.165
CITY LOT NO. 2047		0.181
CITY LOT NO. 2048		0.190
CITY LOT NO. 2049		0.199
CITY LOT NO. 2050		0.208
CITY LOT NO. 2051		0.107
CITY LOT NO. 2052		0.109
CITY LOT NO. 2053		0.220
CITY LOT NO. 2054		0.112
CITY LOT NO. 2055		0.113
CITY LOT NO. 2057		0.138

ACREAGE

CITY LOT NO.	ACRES
CITY LOT NO. 13699	0.043
CITY LOT NO. 14224	0.374
CITY LOT NO. 14225	0.045
CITY LOT NO. 14226	0.043
CITY LOT NO. 14955	0.004
CITY LOT NO. 14956	0.004
CITY LOT NO. 14957	0.076
CITY LOT NO. 14958	0.174
CITY LOT NO. 14973	0.001
CITY LOT NO. 14974	0.001
CITY LOT NO. 14975	0.009
CITY LOT NO. 14976	0.009
CITY LOT NO. 14977	0.009
CITY LOT NO. 14978	0.009
CITY LOT NO. 14979	0.009
CITY LOT NO. 14980	0.009
CITY LOT NO. 14981	0.009
CITY LOT NO. 14982	0.019
CITY LOT NO. 14983	0.059
CITY LOT NO. 14984	0.028
TOTAL	13.061

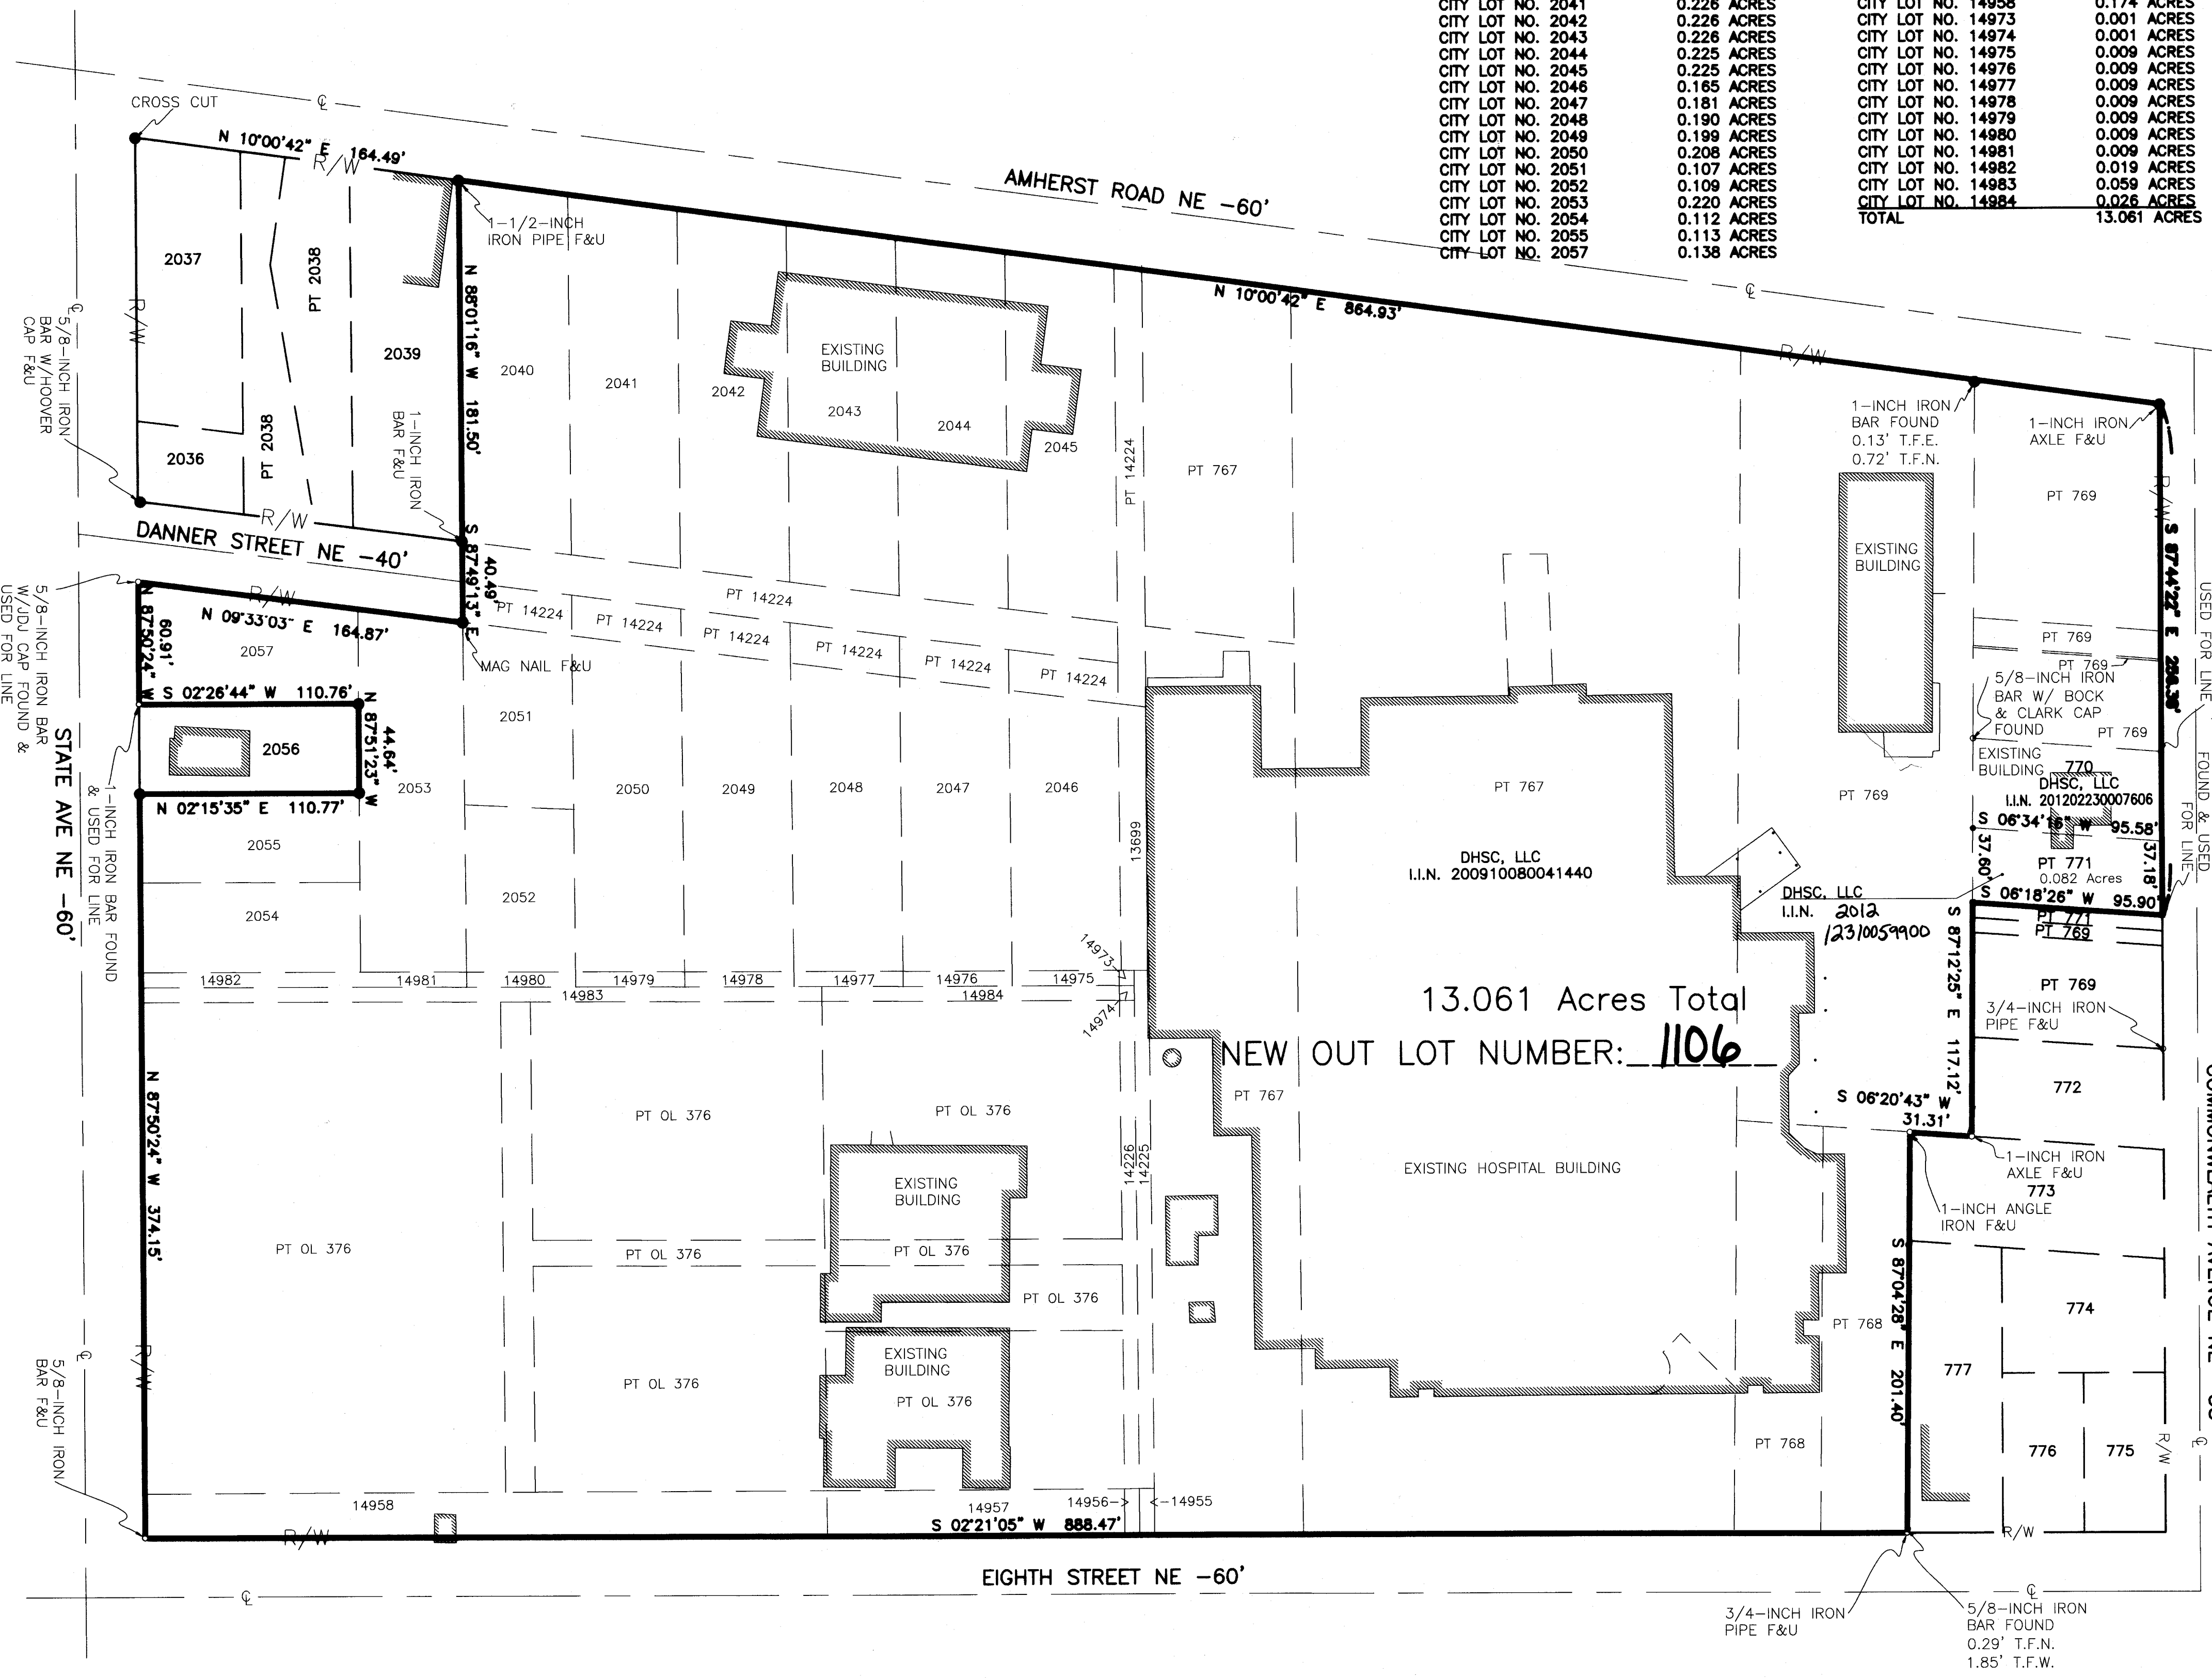

13.061 Acres Total
NEW OUT LOT NUMBER: 1106

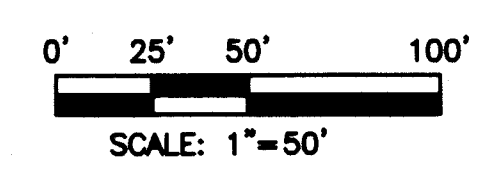

HAMMONTREE & ASSOCIATES, LTD.
ENGINEERS, PLANNERS, SURVEYORS
CANTON - AKRON - PITTSBURGH
5233 STONEHAM ROAD NORTH CANTON, OHIO 44720
CANTON: (330)499-8817 AKRON: (330)633-7274
TOLL FREE: 1-800-394-8817 FAX: (330)499-0149
www.hammontree-engineers.com

DESIGN BY: BAB DATE: 03/16/12
DRAWN BY: BAB BK PG: 24
CHKD BY: JLB CRW CHK: XXX
RWD BY: JLB CFW CHK: XXX
DATE: 03/16/12

REPLAT
FOR:
DHSC, LLC
LOCATED IN THE CITY OF MASSILLON
STARK COUNTY, OHIO

1
1