

BASIS OF BEARING: USING THE SOUTH LINE OF SECTION 13, TUSC.
FROM PLAT OF SURVEY & INSTR. #201211080051654
AND THE STARK COUNTY GEODETIC REFERENCE
SYSTEM (NAD 83, 1986 ADJUSTMENT AS
N 88°-09'-54" W.

CERTIFICATION

I hereby certify the adjacent to be correct, as surveyed by me this 5th day of February, 2013.
And further certify that the same, was surveyed by me, just prior to the
construction of S.R. 241, and that the center line was found and used.
Plat of Survey dated Nov. 2, 1992. For Harwig

Orville R. DeBos, Jr.
Orville R. DeBos, Jr.
Reg. Surveyor # 5823

PLANNING COMMISSION

Approved by the Massillon Planning Commission at a meeting held March 13, 2013.

C. C. Goldsake
CHAIRMAN

K. A. R.
SECRETARY

CITY COUNCIL

Accepted by the City Council of Massillon, Ohio, by ord. no. _____ passed this _____
day _____, 20____.
COUNCIL ACCEPTANCE NOT NECESSARY, NO STREET DEDICATION HEREON PER SECTION 1107.3 (b), 3
Codified Ord. of Massillon, Ohio.

CLERK

PRESIDENT

MASSILLON CITY ENGINEER

Lot Number Out Lot 1125 assigned by the Massillon City Engineer.

K. A. R.
CITY ENGINEER

ACKNOWLEDGEMENT

Know all men by these present, that we the undersigned owners of the land delineated hereon, do hereby
acknowledge the signing of the same to be our free act and deed, and do hereby replot our land.

WITNESS

James Lane
JAMES LANE
Karen Lane
Karen Lane
David Harwig
David Harwig
Michelle Harwig
Michelle Harwig

OWNERS

Dennis D. Harwig, Sr.
DENNIS D. HARWIG, SR.
Mary A. Harwig
MARY A. HARWIG

COUNTY OF STARK STATE OF OHIO ss.

Before me, a Notary Public, in and for said county, did personally appear, the above, who acknowledge
the signing of the same to be their free act and deed according to law. In witness whereof, I hereunto set
my hand and seal this 15th day of February, 2013.
My commission expires July 18, 2016

Vicki L. Thornsberry
Notary Public
Vicki L. Thornsberry

STARK COUNTY AUDITOR

Entered for transfer this 3rd day of April, 2013.

Alan Harwig
STARK COUNTY AUDITOR
ALAN HARWIG

STARK COUNTY RECORDER

Received for record this 8th day of April, 2013.
Recorded in Instrument No. 201304080017190, this 8th day of April, 2013.


Rick Campbell
STARK COUNTY RECORDER

Instr: 201304080017190
P: 1 of 1 F: \$43.20 04/08/2013
Rick Campbell 11:06AM PL18x2
Stark County Recorder T20130016563

FILE NO.

ACC. NO.

13 PS 04

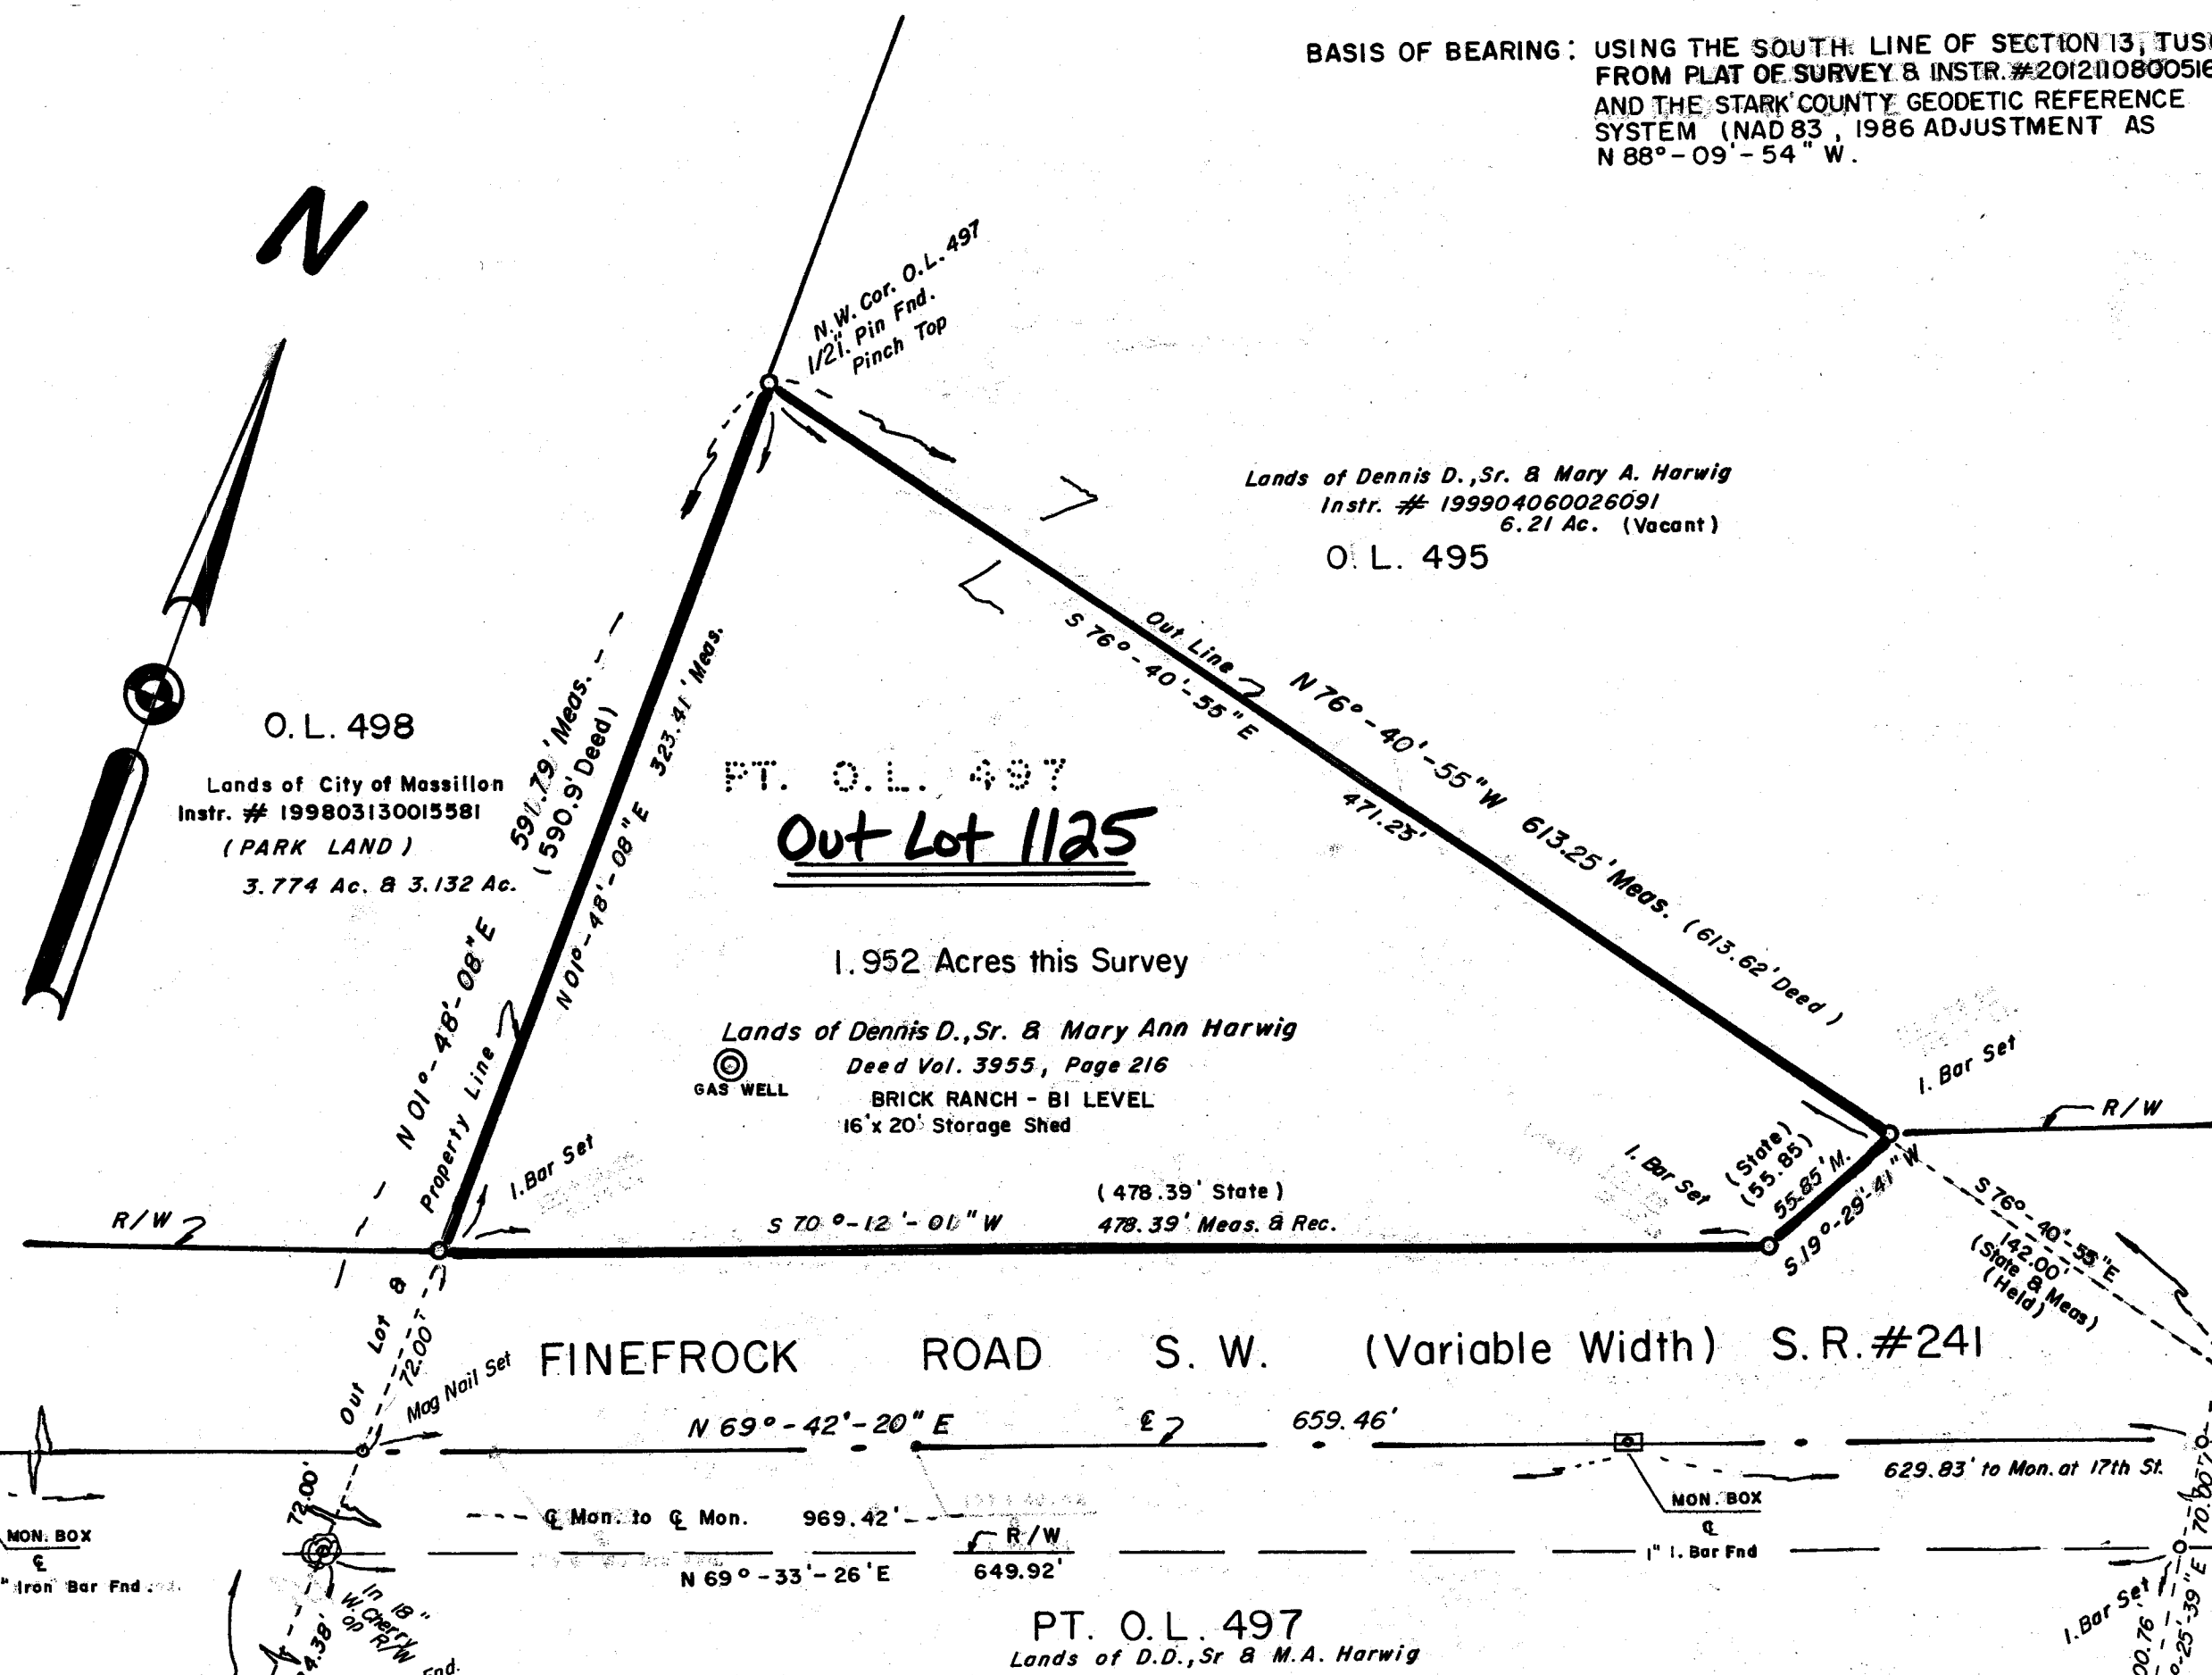


REPLAT OF PART OF O.L. 497

Being the portion of said Out Lot 497, lying on the north side of Finefrock Road S.W.,
in the City of Massillon, County of Stark, Ohio.

SCALE: 1" = 60'



DATE: FEB. 10, 2013

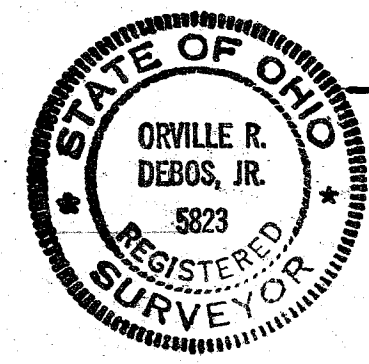

Orville R. DeBos, Jr.
Orville R. DeBos, Jr.
Reg. Surveyor # 5823
2327 - Carlene Ave. S.W.
Massillon, Ohio 44647
Phone: 330-837-2678

FOR: HARWIG