


REFERENCES USED OF RECORD :

1. Tax Maps
Massillon City #60, B # 70.
Tuscarawas Township, N.E. Qtr. Section 24
2. Plats
WEST ARADO, Plat Book 15, Page 34.
3. Stark County Geodetic Reference System
Points # Tusc. # 079 & Tusc. # 080
4. State of Ohio Right of Way Plans - Project STA. 241 - 4.22
Sheets 4/38, 25/38, 26/38.
5. Deeds shown hereon
6. Surveys
C.G. Deibel Plat of Survey 2.611 Ac., Instr. # 201211080051654, 8/24/12
M.J. After Survey 0.62 Ac. 5/17/77
Surveys on File - Massillon City Engineer's Office

☒ Mon Box Found
☐ Iron Bar Set 5/8" x 30" w/cap #5823
 _____ R/W Right of Way
 _____ Section, Township & Prop. Line
 _____ Property Line
 _____ Center Line

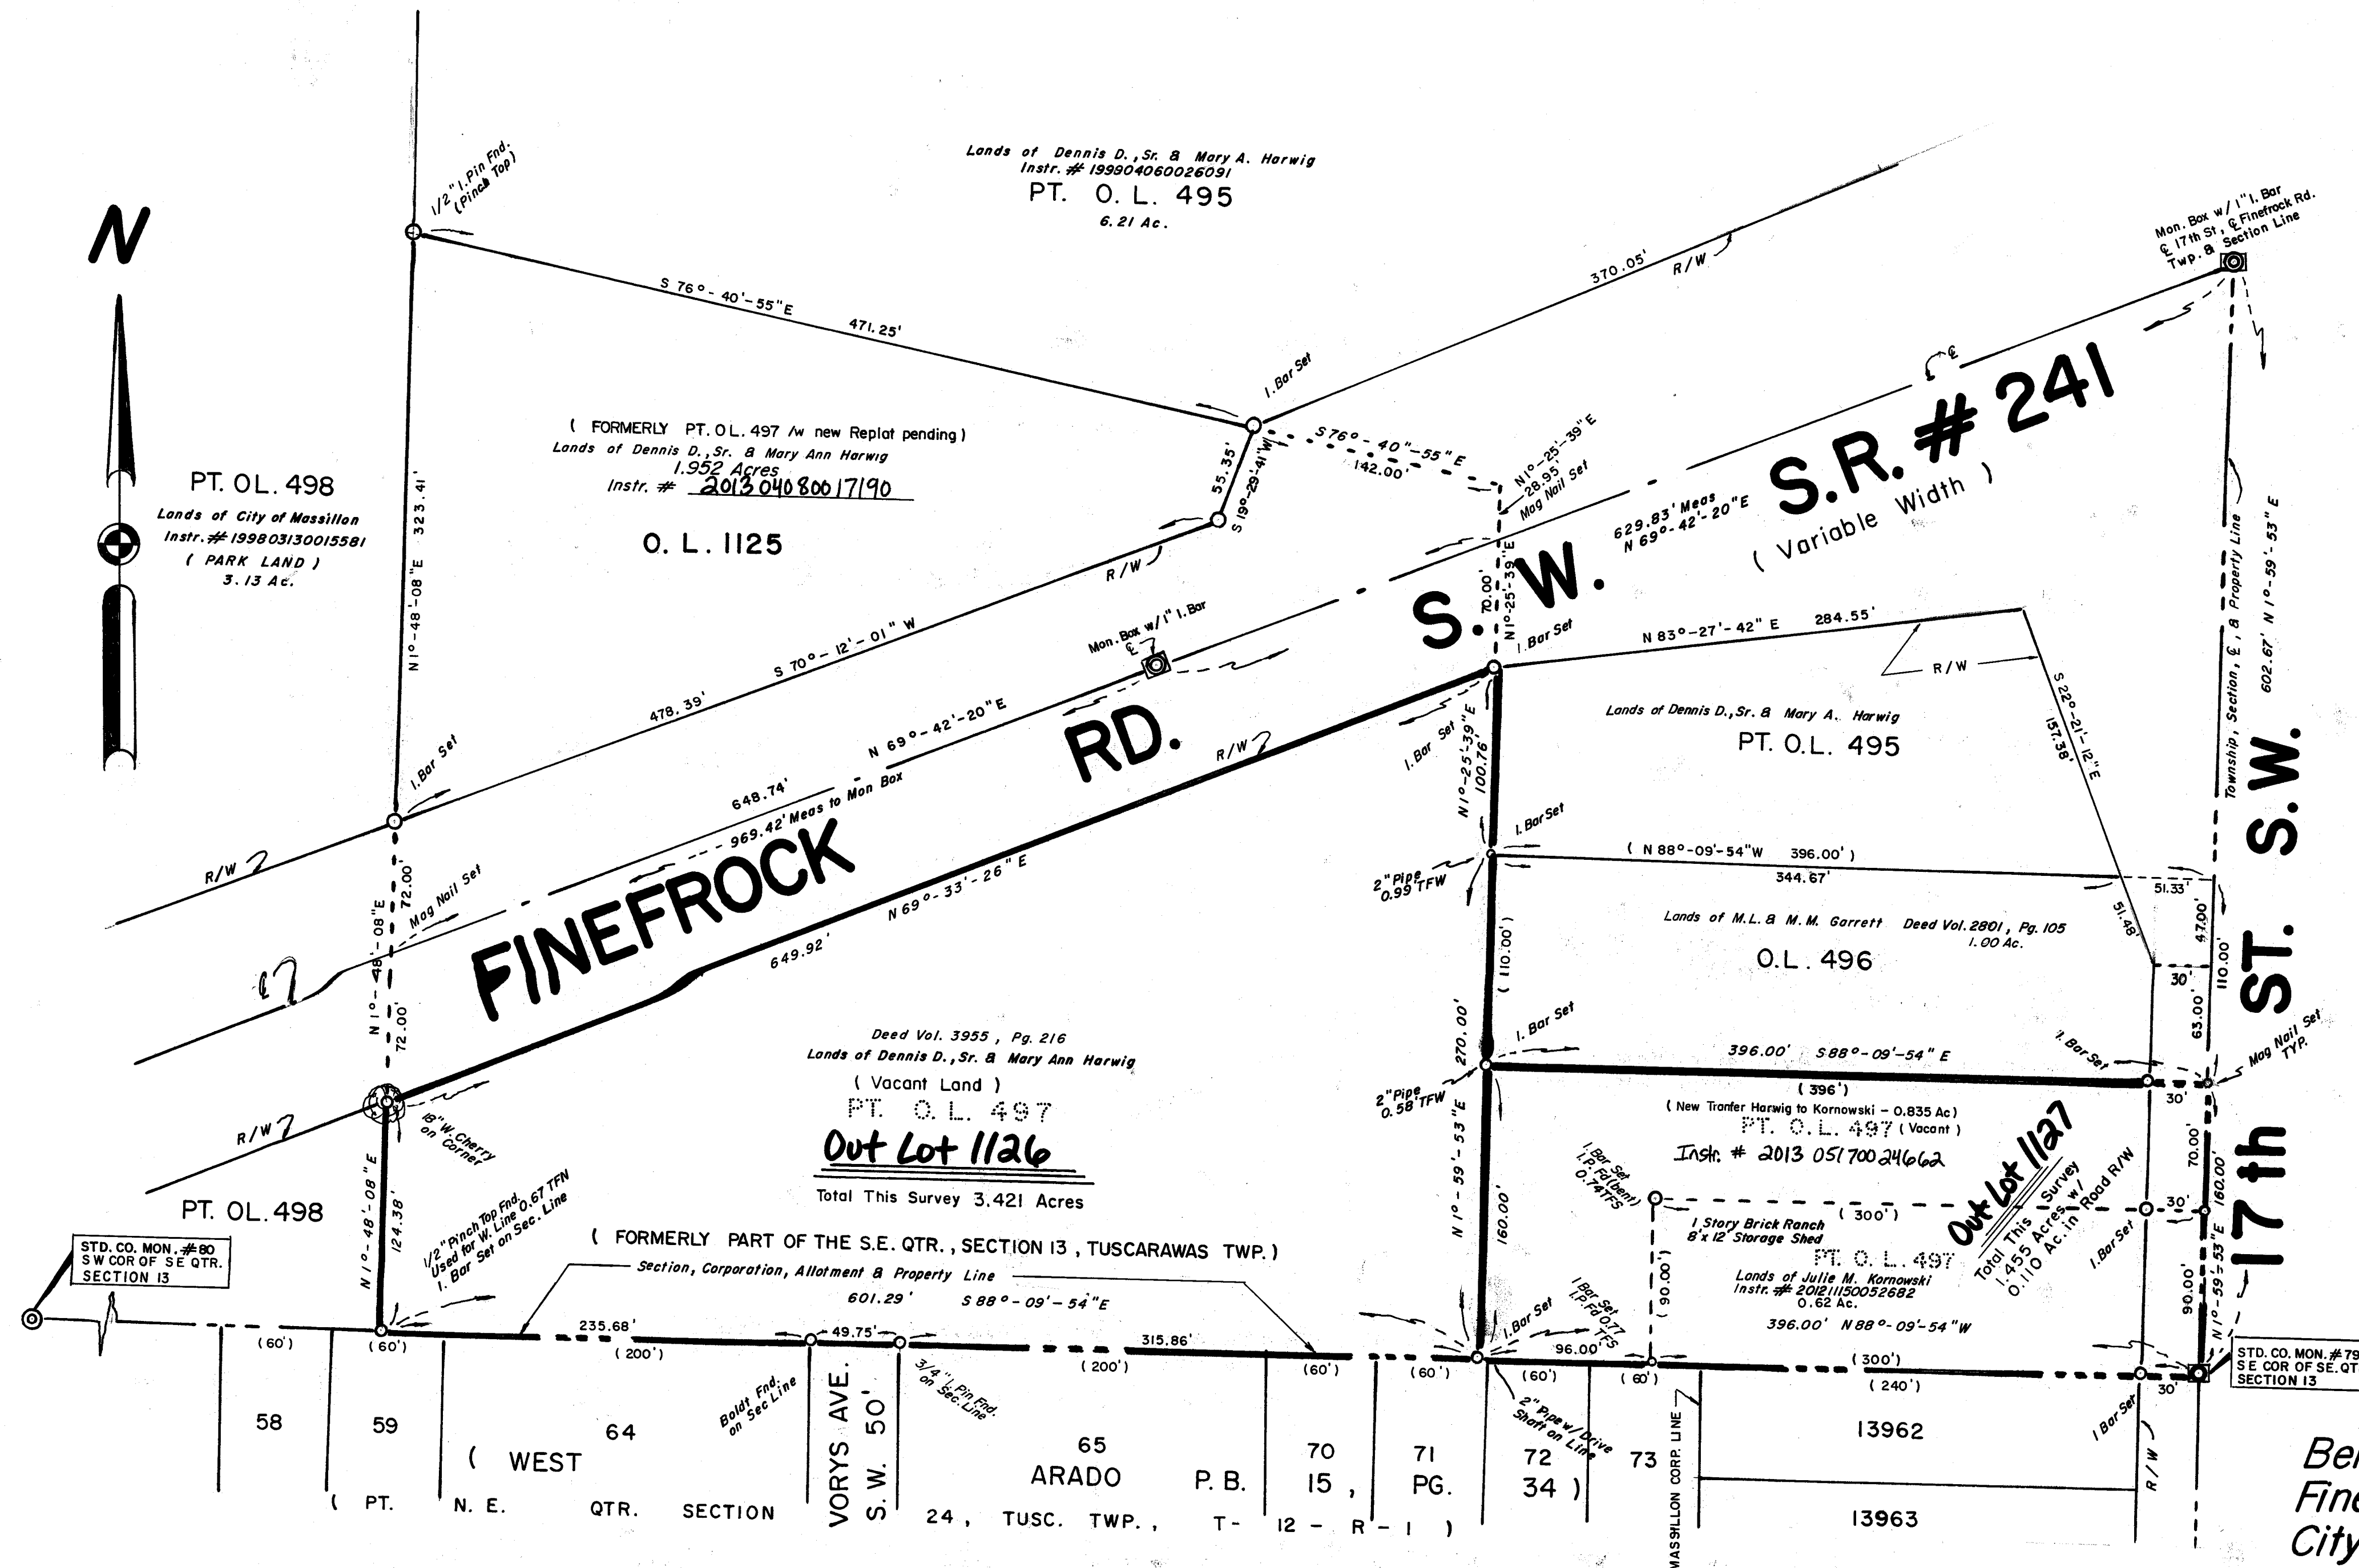

I hereby certify the adjacent to be correct, as surveyed by me this 5th day of February, 2013.

Orville R. De Bos, Jr.
Reg. Surveyor # 5823

Approved by the Massillon Planning Commission at a meeting held April 10th 2013.

CHAIRMAN
C. Todd Locke

SECRETARY
Keith A. Dylewski

Accepted by the City Council of Massillon, by ord. no. _____, passed this _____ day, _____ 2013.
COUNCIL ACCEPTANCE NOT NECESSARY, NO STREET DEDICATION HEREON PER SECTION 1107.3 (b), 3 Codified ORD.
OF MASSILLON, OHIO.

CLERK

PRESIDENT

Lot Numbers Out Lot 1126 , Out Lot 1127 assigned by the Massillon City Engineer.

CITY ENGINEER
Keith A. Dylewski

Know all men by these present, that we the undersigned, owners of land delineated hereon, do hereby acknowledge the signing of the same to be our free act and deed, and do hereby replat our land.

OWNERS

Karen M. Lane.
Karen M. Lane
~~Jane v Lane~~
Jane v Lane
~~Scott M. Lane~~
Scott M. Smith
Michael R.
MICHAEL P GORM

Dennis D. Harwig Sr.
DENNIS D. HARWIG, SR.
Mary A. Harwig
MARY A. HARWIG
Julie M. Kornowski
JULIE M. KORNOWSKI

Before me, a Notary Public, in and for said County, did personally appear, the above, who acknowledge the signing of the same to be their free act and deed according to law, in witness whereof, I hereunto set my hand and seal this 8th day of April, 2013.

My Commission expires 7-18-2016

Dick L. Thornsbury
Notary Public


Entered for transfer this 17th day of MAY, 2013,

Stark County Auditor Alan Harold
by  Jason Frost

Received for record this 17 day of MAY, 2013.

Recorded in Instrument No. 201305170024663, this 14 day of May, 2013.

Rich Campbell
STARK COUNTY RECORDER

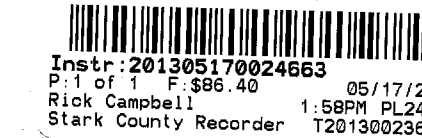

**REPLAT OF PARTS OF OUT LOT
497**


Being the portion of said Out Lot 497, lying on the south side of Finefrock Road S.W., and the west side of 17th Street S.W., in the City of Massillon, County of Stark, Ohio.

SCALE: 1" = 60'



DATE: FEB. 10, 2013

Orville R. DeBos Jr.
Orville R. DeBos, Jr.
Reg. Surveyor # 5823
2327 - Carlene Ave. S.W.
Massillon, Ohio 44647
Phone : 330 - 837 - 2678

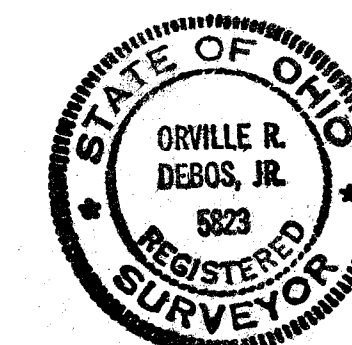

FOR : HARWIG

13 P5 06