




REPLAT OF MASSILLON CITY LOT 17306 AND PART OF OUT LOT 636 LOCATED IN THE CITY OF MASSILLON, COUNTY OF STARK, STATE OF OHIO

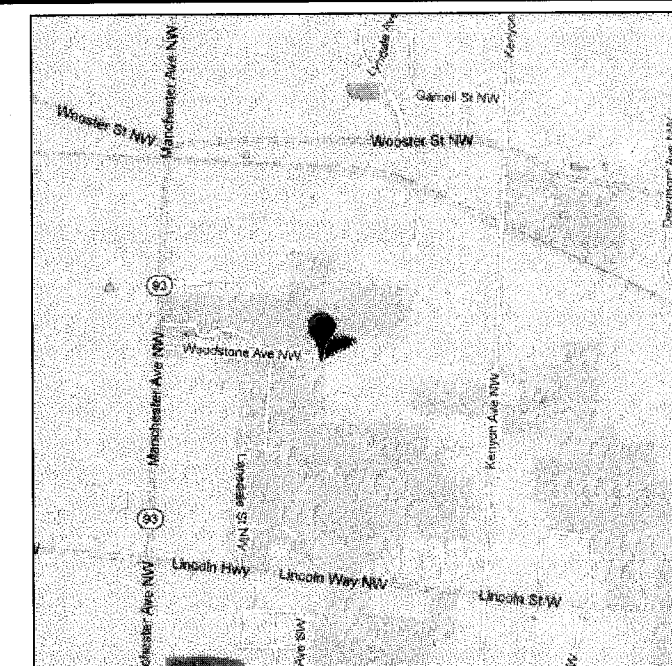

VICINITY MAP
NOT TO SCALE

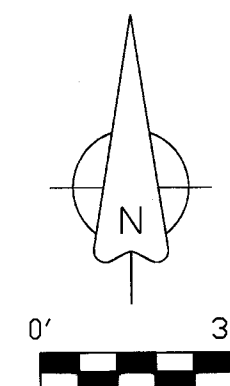

DATE	REVISION
5/15/13	
SCALE	JOB NUMBER
1" = 30'	LOT90.DWG
DWG BY	CHKD BY
TJK	TJK

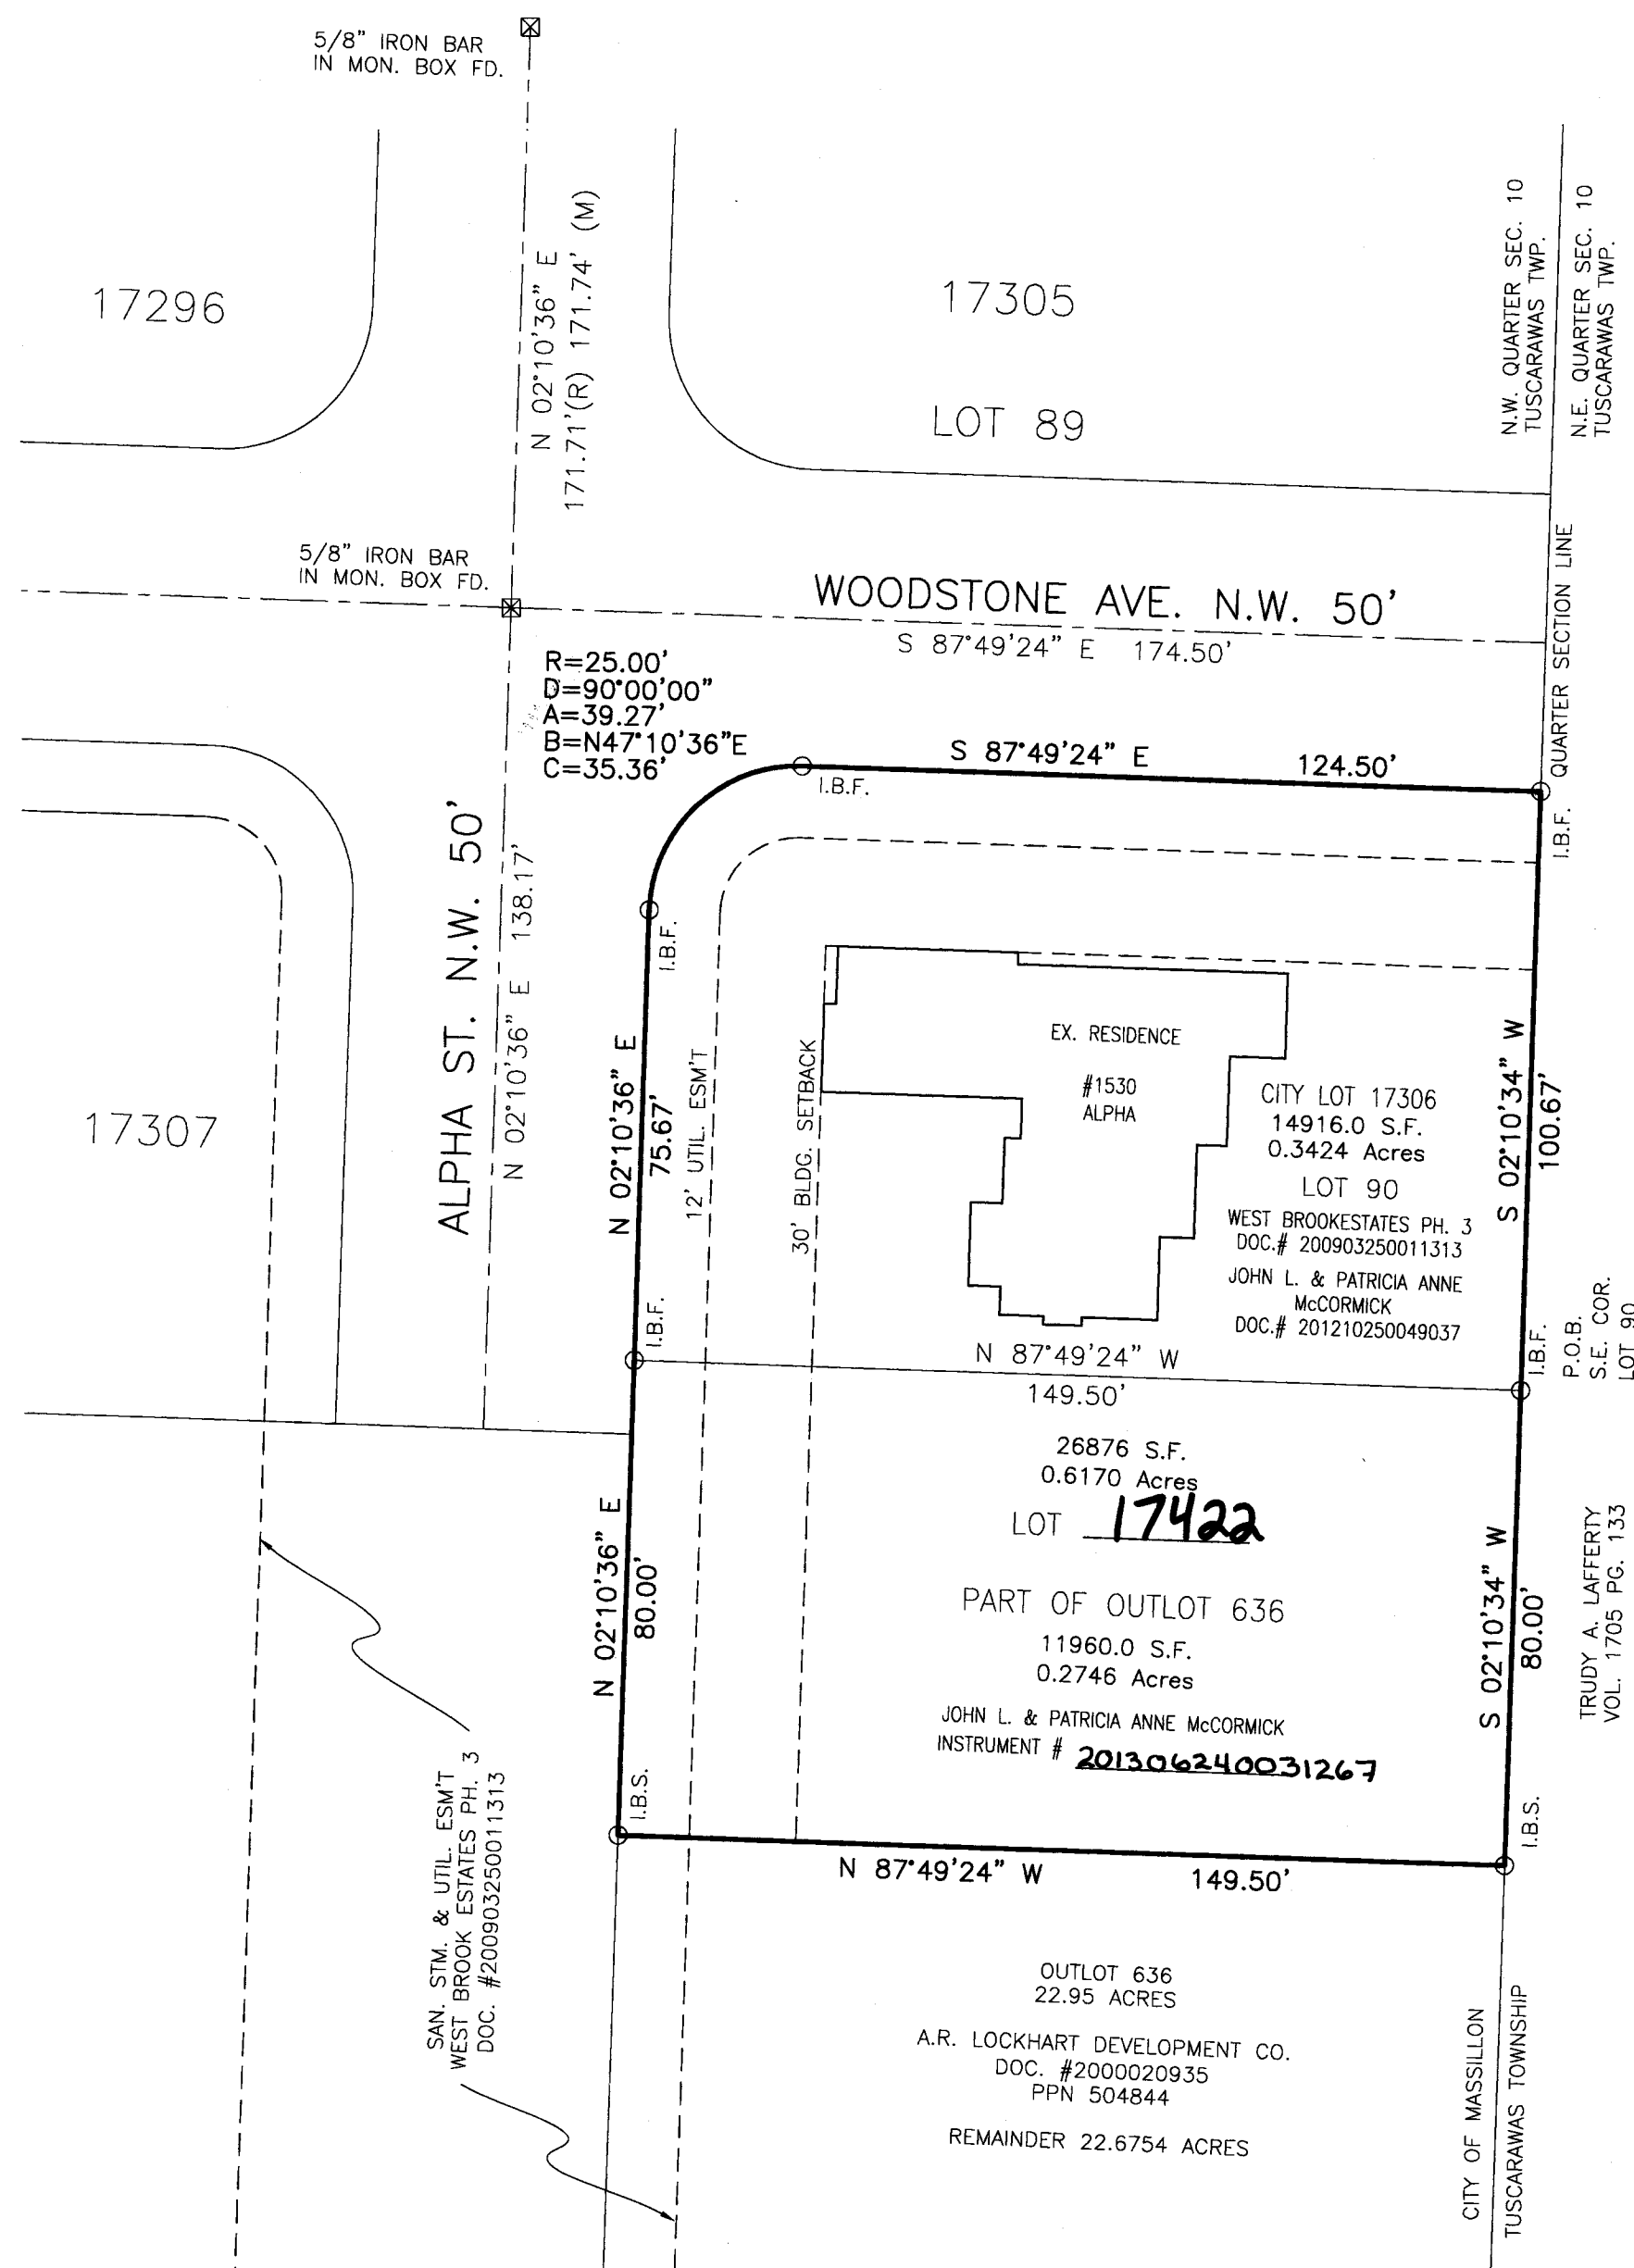

ACKNOWLEDGEMENTS

KNOW ALL MEN BY THESE PRESENTS, JOHN L. AND PATRICIA ANNE McCORMICK, THE OWNER OF THE LAND SHOWN ON THIS PLAT, DO HEREBY ACKNOWLEDGE THE MAKING OF THE SAME TO BE THEIR FREE ACT AND DEED.

WITNESSES

Paula K. Hahn
SIGN
Paula K. Hahn
PRINT
Paula K. Hahn
SIGN
Paula K. Hahn
PRINT
Al Melek
SIGN
Al Melek
PRINT
Al Melek
SIGN
Al Melek
PRINT

OWNERS

John L. McCormick
SIGN
John L. McCormick
PRINT
Patricia A. McCormick
SIGN
Patricia A. McCormick
PRINT

STATE OF OHIO
COUNTY OF STARK
BEFORE ME, A NOTARY PUBLIC IN AND FOR SAID COUNTY AND STATE, PERSONALLY APPEARED THE ABOVE SIGNED OWNER OF THE LAND SHOWN ON THIS PLAT, WHO ACKNOWLEDGE THAT THEY DID, SIGN THE FOREGOING INSTRUMENT AND THAT IT WAS THEIR FREE ACT AND DEED ACCORDING TO LAW. IN TESTIMONY WHEREOF, I HAVE HEREUNTO SUBSCRIBED MY NAME AND AFFIXED MY SEAL AT MASSILLON COUNTY, OHIO, THIS 25TH DAY OF JUNE, 2013.

My Commission Expires
MAY 22 2017
MY COMMISSION EXPIRES

Keith A. Dylewski
NOTARY PUBLIC
Keith A. Dylewski
PRINT



APPROVED BY THE CITY OF MASSILLON PLANNING COMMISSION THIS 8th DAY OF MAY, 2013.
C. Todd Locke
CHAIRMAN - C. TODD LOCKE
Keith A. Dylewski
SECRETARY KEITH A. DYLEWSKI

ENTERED FOR TRANSFER THIS 25th DAY OF JUNE, 2013.

Alan Harold
STARK COUNTY AUDITOR - ALAN HAROLD

APPROVED BY THE CITY OF MASSILLON ENGINEER THIS 13th DAY OF JUNE, 2013.
AND OUT LOT NUMBER ASSIGNED.

Keith A. Dylewski
MASSILLON CITY ENGINEER - KEITH A. DYLEWSKI P.E.

RECEIVED FOR RECORD THIS 8 DAY OF JULY, 2013. RECORDED IN OFFICIAL RECORD IMAGING NUMBER
201307080033639

Rick Campbell
STARK COUNTY RECORDER - RICK CAMPBELL

DATA USED:
STARK COUNTY GIS
DEEDS AND PLATS AS SHOWN HEREON

(M) MEASURED
(R) RECORD
(C) CALCULATED


BASIS OF BEARINGS:
N02°10'36"E THE CENTERLINE OF ALPHA ST. N.W.
FROM WEST BROOK ESTATES PH 3, AS
RECORDED IN DOC. #200903250011313

I.B.S. DENOTES 5/8" IRON BARWITH CAP #7503 SET
I.B.F. DENOTES 5/8" IRON FOUND

I HEREBY CERTIFY THAT THIS REPLAT OF CITY LOT 17306 AND PART OF OUT LOT 636, LOCATED IN THE CITY OF MASSILLON, COUNTY OF STARK AND STATE OF OHIO, REPRESENTS A SURVEY MADE UNDER MY SUPERVISION WHICH BALANCES AND CLOSES, THAT THE MONUMENTS SHOWN HEREON EXIST OR SHALL BE SET AS SHOWN AND THAT ALL DIMENSIONAL AND GEODETIC DETAILS ARE CORRECT.

THOMAS J. KING JR. P.S. #7503
DATE: 5/14/2013

Thomas J. King Jr. 5/15/2013
THOMAS J. KING JR. P.S. #7503 DATE

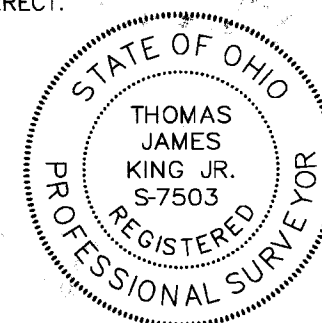

THOMAS J. KING JR. P.S. 7503

PROFESSIONAL LAND SURVEYOR
2465 16TH STREET CUYAHOGA FALLS, OHIO 44223
330-923-8731