


12 FT. ALLEY VACATION & REPLAT OF OUT LOT 61, PARTS OF OUT LOTS 59 & 60, & LOT NUMBERS 3454, 3455, 3456, 3457, & 17173, IN THE CITY OF MASSILLON, COUNTY OF STARK OHIO

SCALE: 1" = 50'

DATE: OCT. 15, 2013

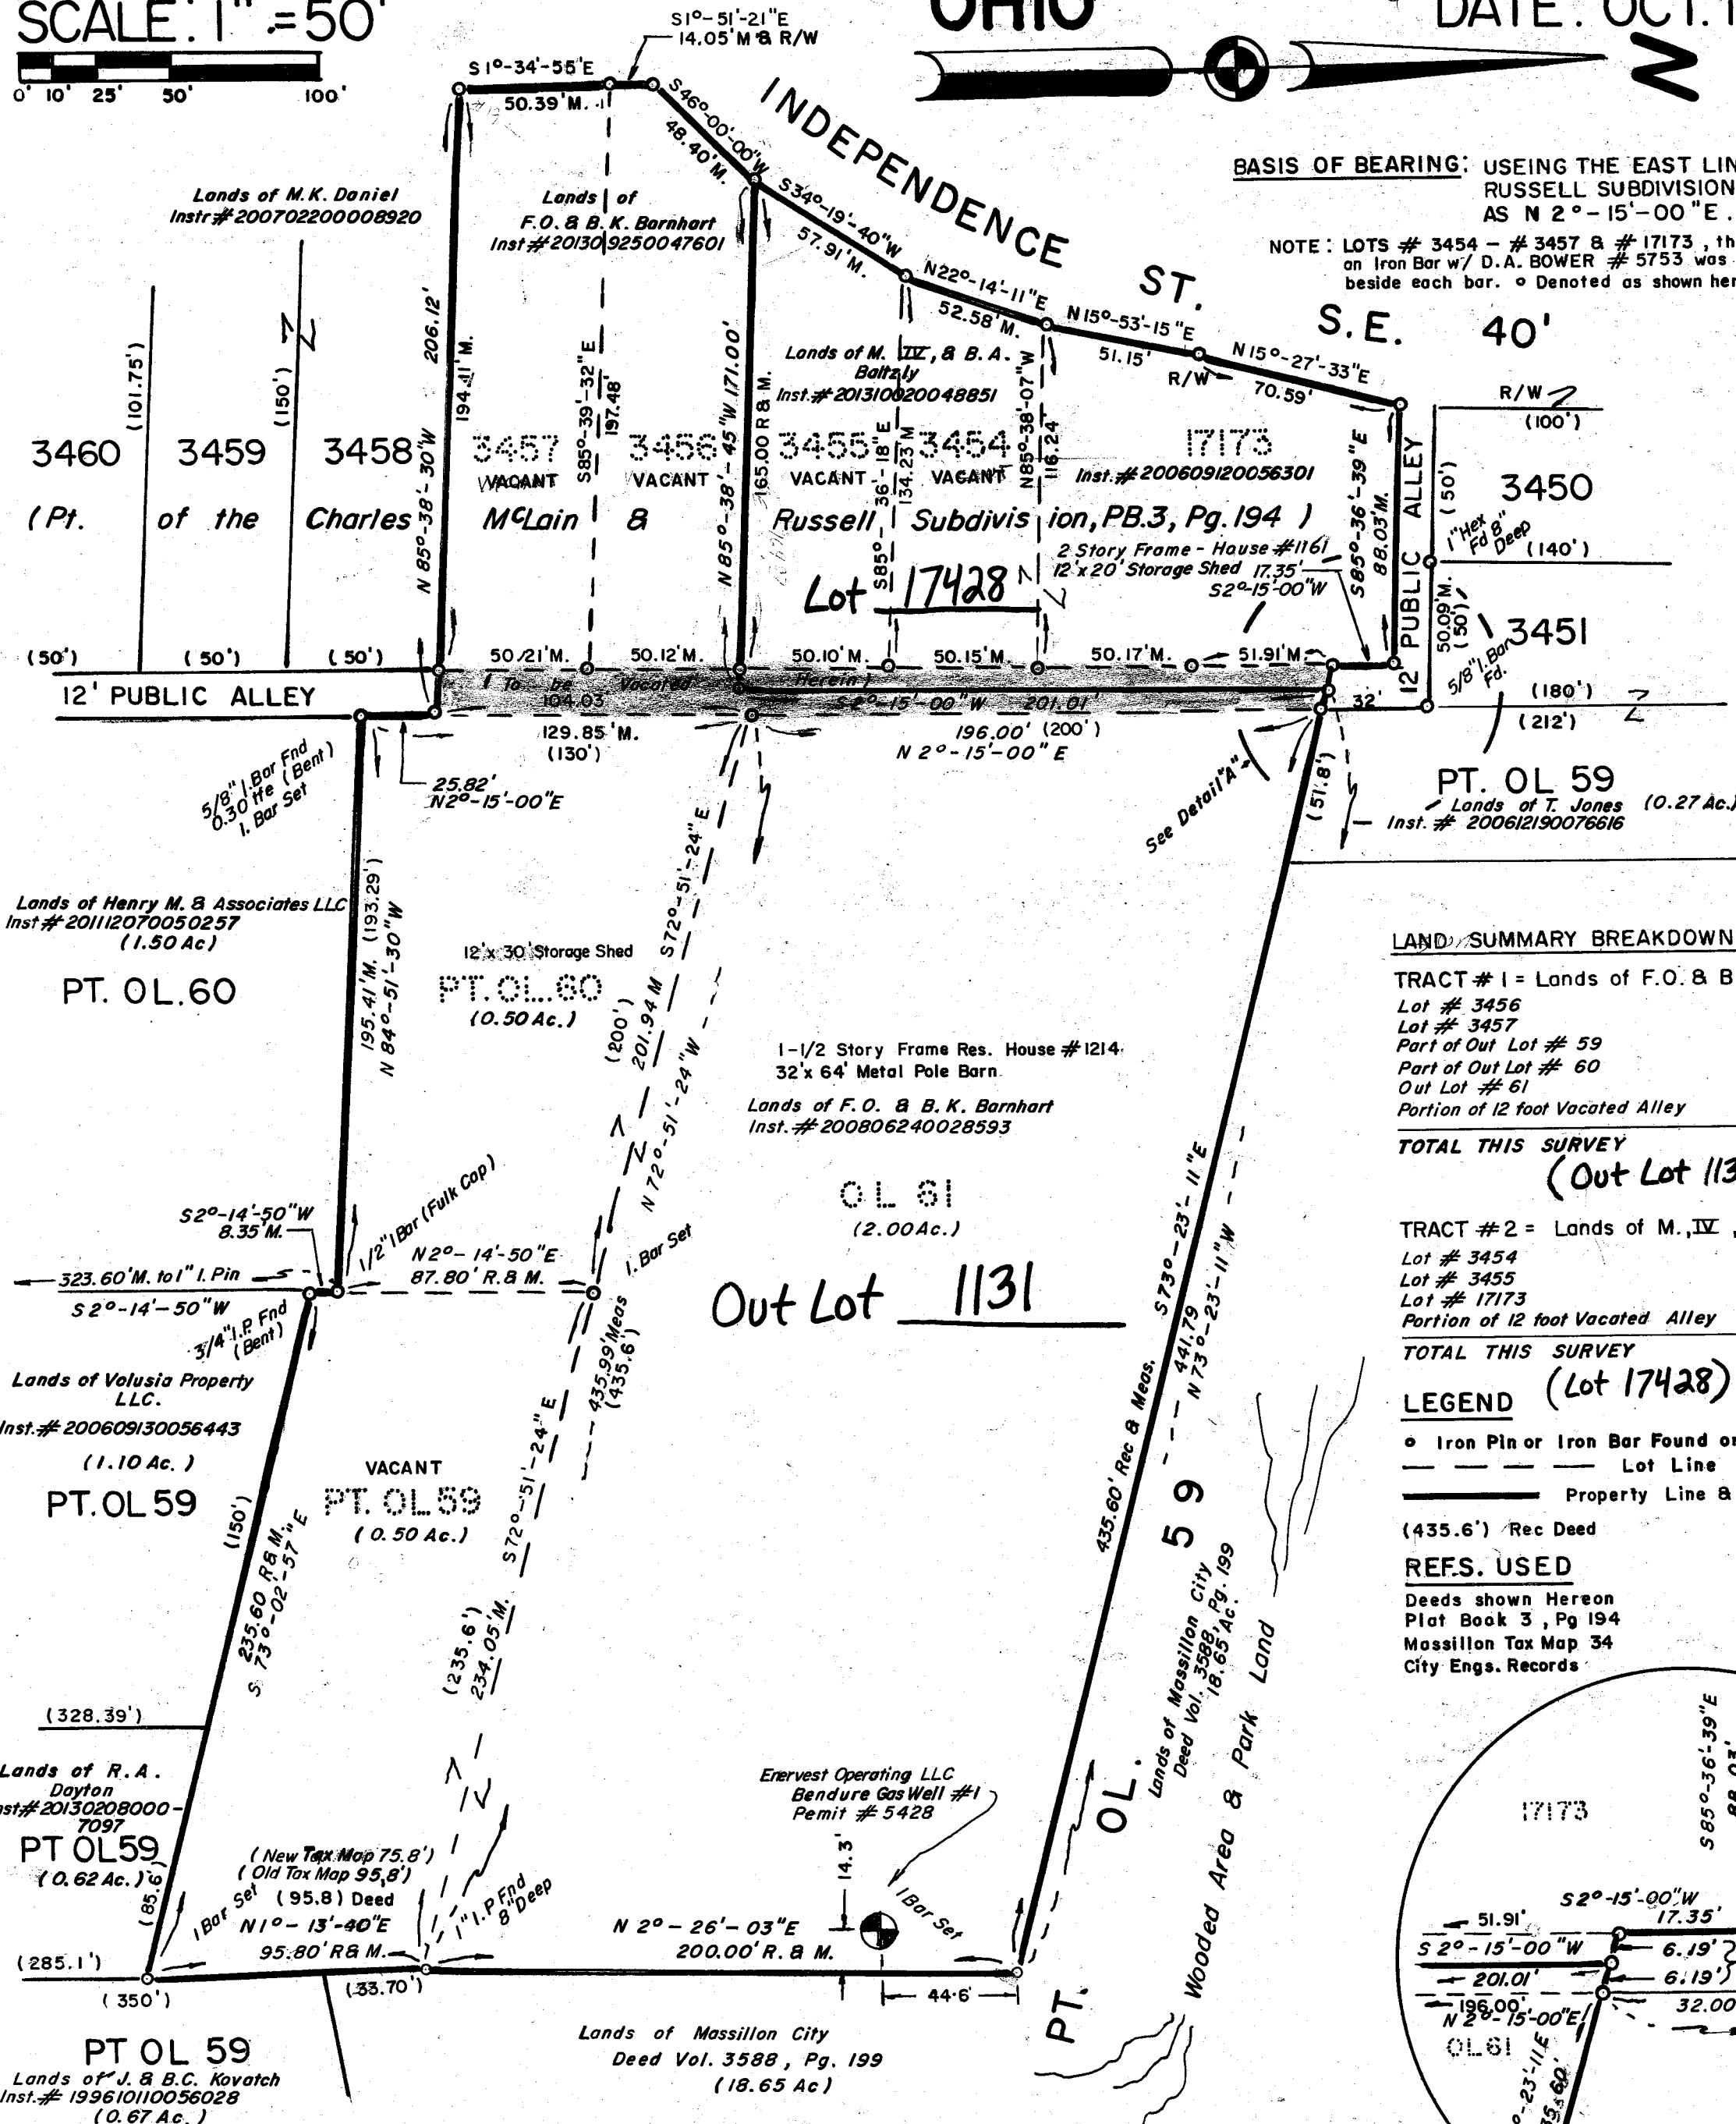

LAND SUMMARY BREAKDOWN


TRACT #1 = Lands of F.O. & B.K. Barnhart	
Lot # 3456	0.214 Ac.
Lot # 3457	0.225 Ac.
Part of Out Lot # 59	0.499 Ac.
Part of Out Lot # 60	0.488 Ac.
Out Lot # 61	1.917 Ac.
Portion of 12 foot Vacated Alley	0.055 Ac.
TOTAL THIS SURVEY	3.398 ACRES
(Out Lot 1131)	
TRACT #2 = Lands of M. & B.A. Baltzly	
Lot # 3454	0.144 Ac.
Lot # 3455	0.172 Ac.
Lot # 17173	0.280 Ac.
Portion of 12 foot Vacated Alley	0.028 Ac.
TOTAL THIS SURVEY	0.624 ACRES
(Lot 17428)	

LEGEND

- Iron Pin or Iron Bar Found or Set
- Lot Line
- Property Line & R/W
- (435.6') Rec Deed


REFS. USED

Deeds shown Hereon
Plat Book 3, Pg 194
Massillon Tax Map 34
City Engs. Records

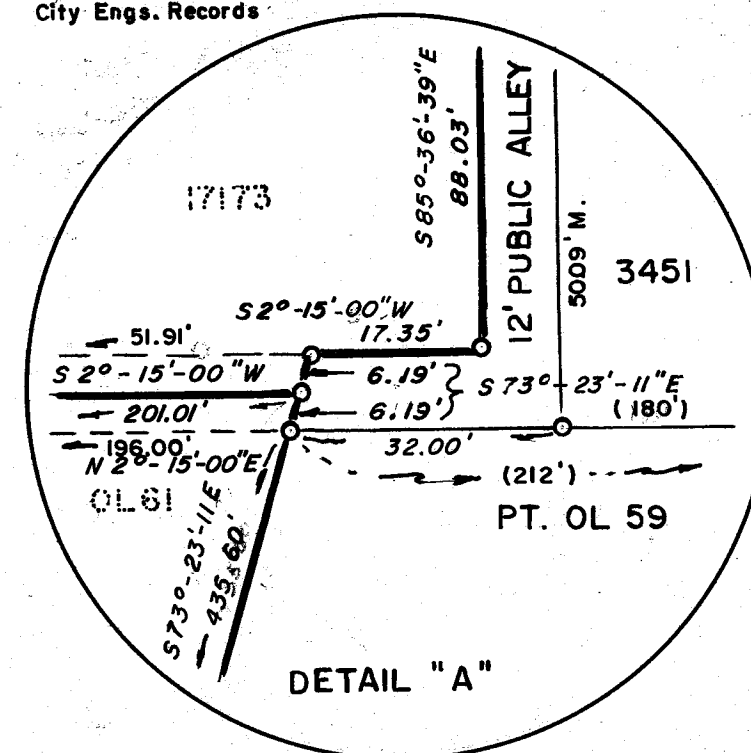

CERTIFICATION

I hereby certify the adjacent to be correct, as surveyed by me, this 15th day of October, 2013.

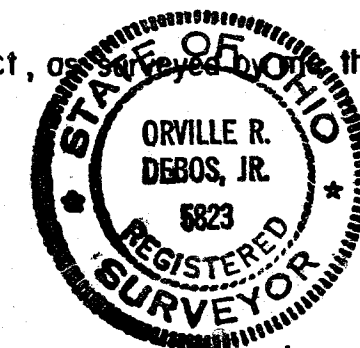

Orville R. DeBos, Jr.
Reg. Surveyor # 5823
2327-Charlene Ave. S.W.
Massillon, Ohio 44647
Ph: 330-837-2678

PLANNING COMMISSION

Approved by the Massillon Planning Commission at a meeting held June 12, 2013.

C. Coddle
CHAIRMAN

K.A.R.
SECRETARY

CITY COUNCIL

Accepted by the City Council of Massillon, Ohio, by ord. no. 67-2013 passed this 5th day of August, 2013.

Mary Beth Bailey
CLERK

Jonny Townsend
PRESIDENT

MASSILLON CITY ENGINEER

Lot Numbers 17428 and Out Lot 1131 assigned by the Massillon City Engineer.

K.A.D.
CITY ENGINEER

ACKNOWLEDGEMENT

Know all men by these present, that we the undersigned owners of the land delineated hereon, do hereby acknowledge the signing of the same to be our free act and deed, and do hereby replat our land.

WITNESS

Monica A. Matko
Lori J. Parsons
Betsy Wells
Alice Rucker
Kevin A. Fink
CRAIG MILLER
JUDY SHONK
Judy Shonk

OWNERS

Milton Baltzly
MILTON BALTZLY
Bonnie A. Baltzly
BONNIE A. BALTZLY
Floyd O. Barnhart
FLOYD O. BARNHART
Bonita K. Barnhart
BONITA K. BARNHART

COUNTY OF STARK STATE OF OHIO ss.

Before me, a Notary Public, in and for said county, did personally appear, the above, who acknowledge the signing of the same to be their free act and deed according to law. In witness whereof, I hereunto set my hand and seal this 26th day of Oct., 2013.
My commission expires Dec. 2nd, 2014

Sally Newsome
Notary Public
Sally Newsome

STARK COUNTY AUDITOR

Entered for transfer this 22nd day of November, 2013.

Stark County Auditor
ACAS HAZARD

STARK COUNTY RECORDER

Received for record this 26th day of November, 2013.
Recorded in Instrument No. 20131260057490, this 26th day of November, 2013.

Rich Campbell
STARK COUNTY RECORDER



Instr: 20131260057490
P: 1 of 1 F: 543.20
Rick Campbell
Stark County Recorder
T20130053823

FOR: BALTZLY & BARNHART

FILE NO. 13P513 ACC. NO.