


CURVE	RADIUS	DELTA	LENGTH	CHORD	CHORD BEARING
(A)	918.06'	6°-33'-24"	105.06'	105.00'	N 33°-01'-15" W
(B)	918.06'	8°-06'-48"	130.00'	129.89'	N 25°-41'-09" W
(C)	918.06'	14°-40'-13"	235.07'	234.42'	N 28°-57'-51" W
(D)	893.06'	44°-51'-30"	699.20'	681.47'	(See PB 35, PG 12)
(E)	868.06'	13°-32'-28"	205.16'	204.68'	N 29°-26'-24" W
(H)	25.00'	86°-59'-52"	37.96'	34.42'	N 8°-40'-47" E

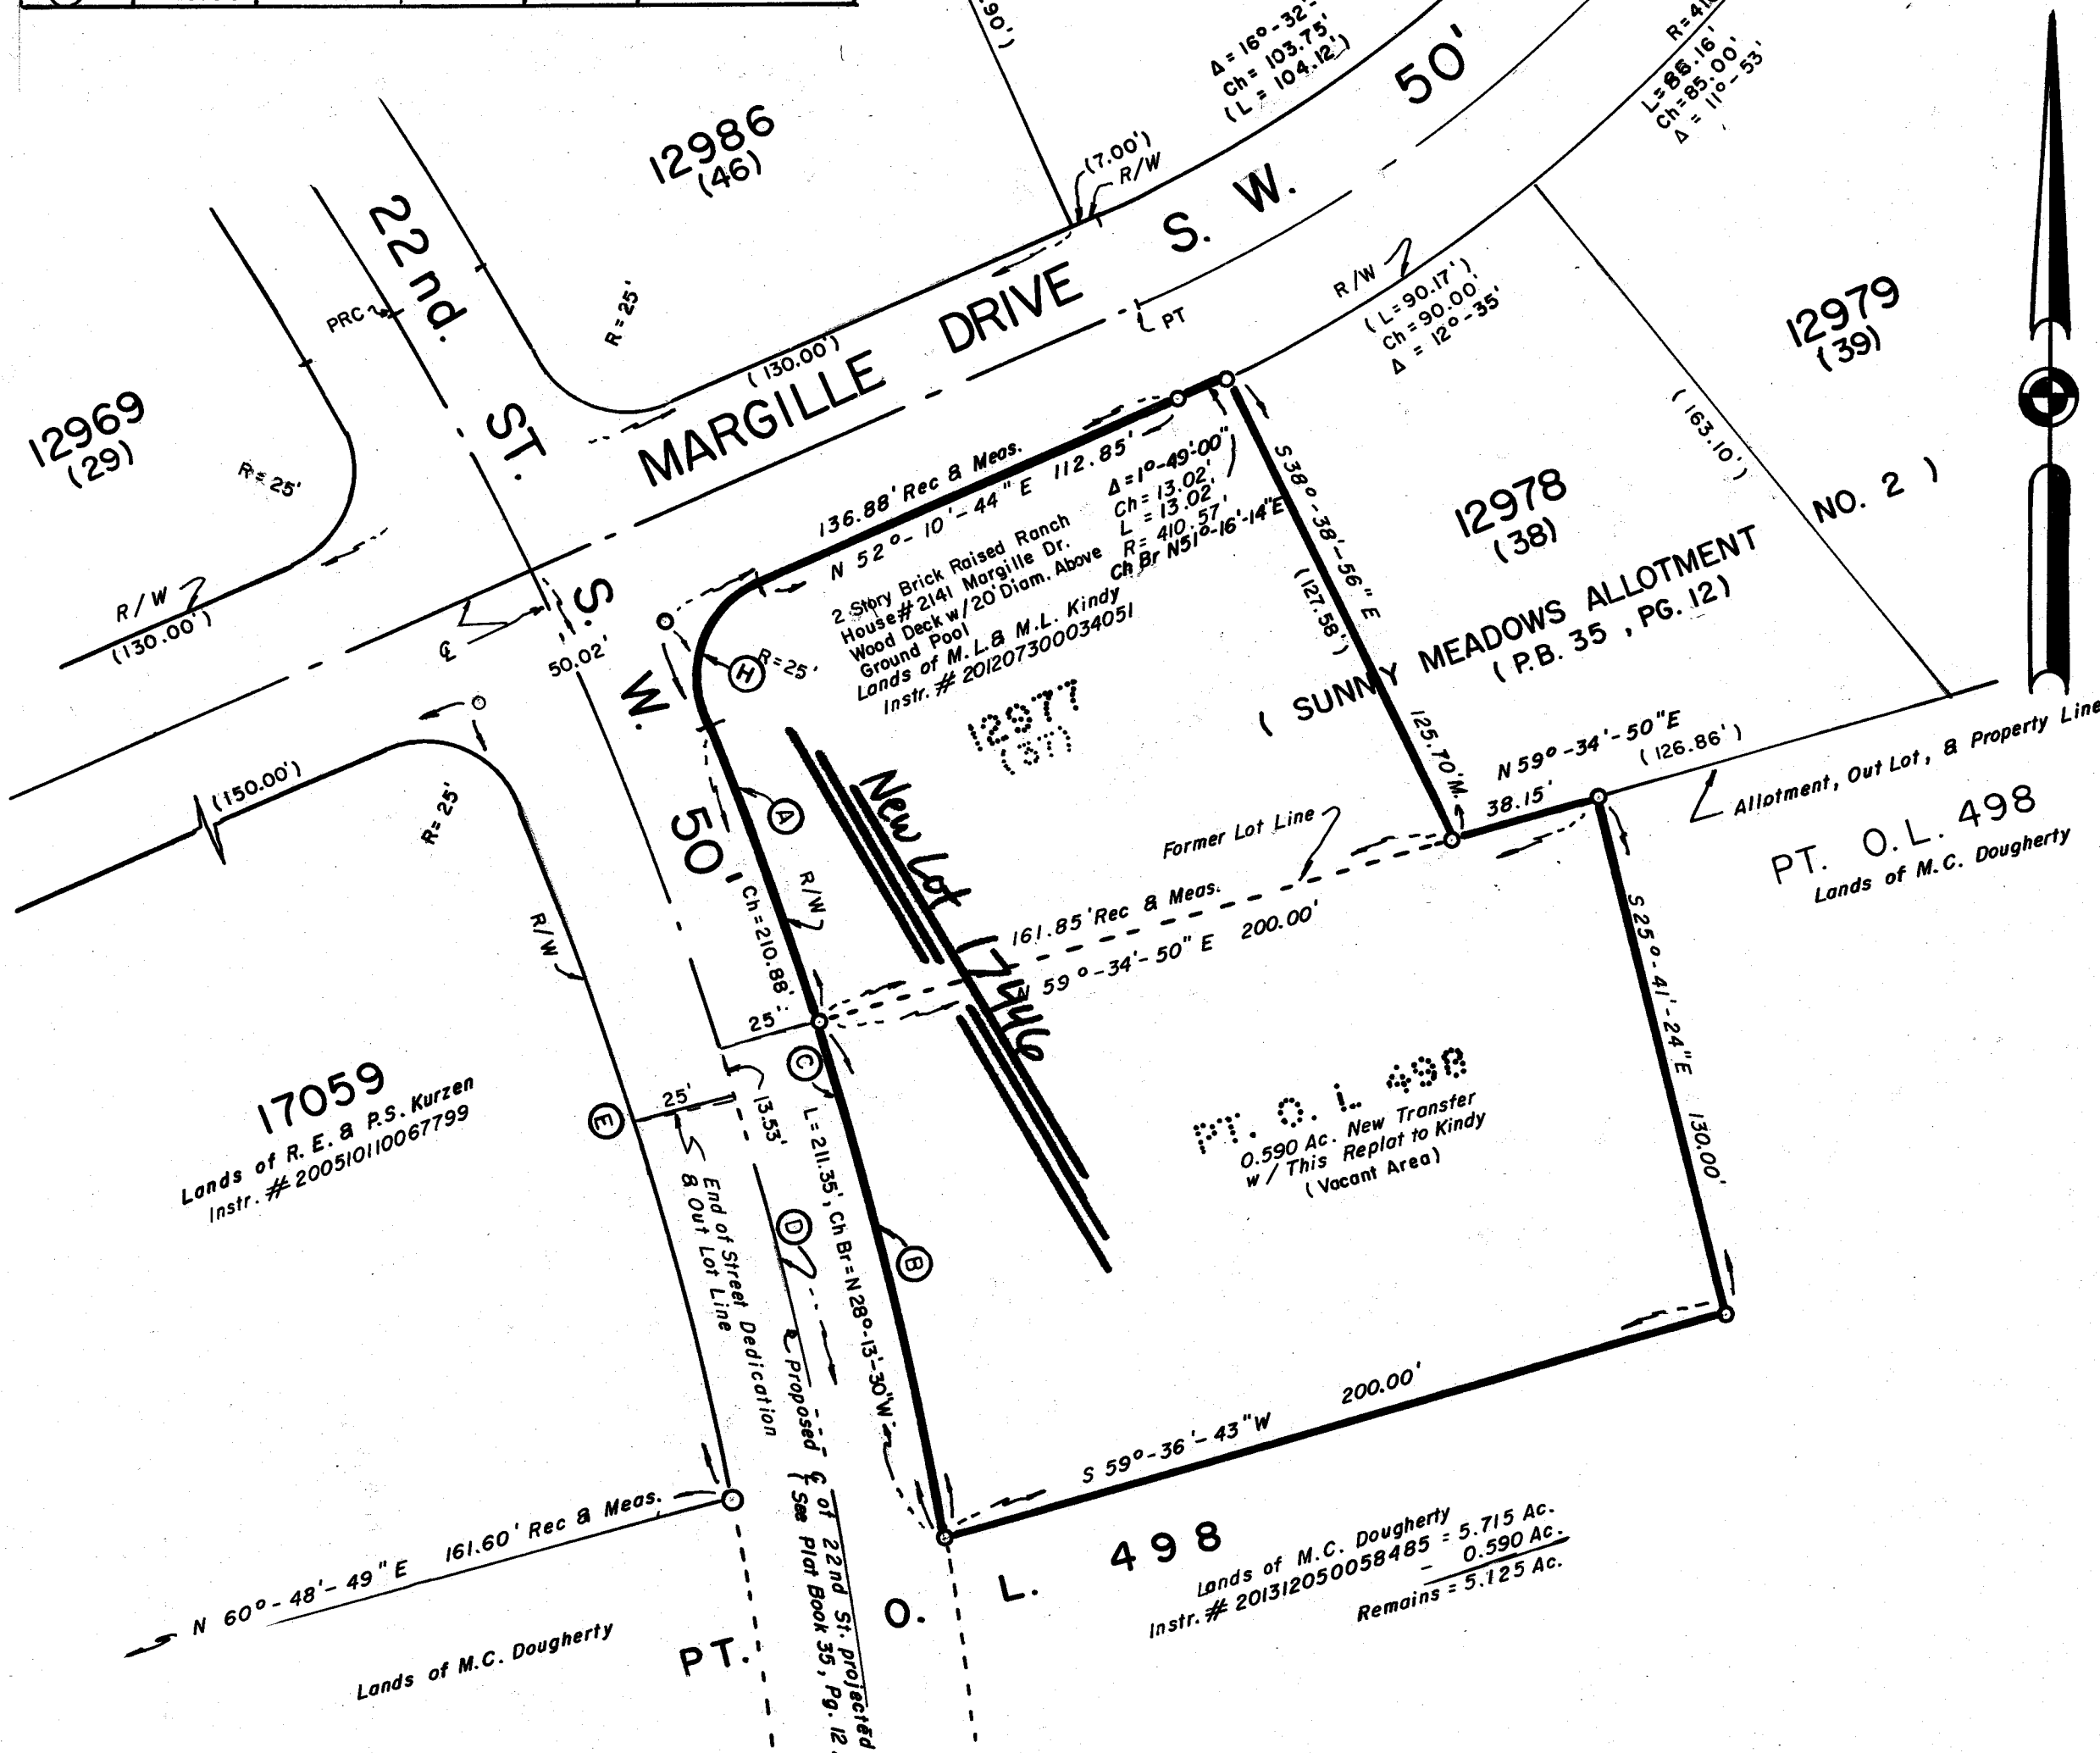

CERTIFICATION

I hereby certify the adjacent to be correct, as surveyed by me this 10th day of March, 2014.

Orville R. DeBos, Jr.
 Orville R. DeBos, Jr.
 Reg. Surveyor # 5823
 2327- Carlene Ave. S.W.
 Massillon, Ohio 44647
 Phone: 330-837-2678

PLANNING COMMISSION

Approved by the Massillon Planning Commission at a meeting held May 14, 2014.

C. Colditz
 CHAIRMAN

K.A.R.
 SECRETARY

CITY COUNCIL

Accepted by the City Council of Massillon, Ohio, by ord. no. _____ passed this _____ day _____, 20____.

COUNCIL ACCEPTANCE NOT NECESSARY, NO STREET DEDICATION HERE-ON PER SECTION 1107.8, (b.) a, CODIFIED CODE ORD., MASSILLON, OHIO.

CLERK

PRESIDENT

MASSILLON CITY ENGINEER

Lot Number 17446 assigned by the Massillon City Engineer.

K.A.R.
 CITY ENGINEER

ACKNOWLEDGEMENT

Know all men by these present, that we the undersigned owners of the land delineated hereon, do hereby acknowledge the signing of the same to be our free act and deed, and do hereby replat our land.

WITNESS


Janet M. Allen
Janet M. Allen
Brian L. Allen
Brian L. Allen
Jennifer Westler
Mark Westler

OWNERS

Matthew L. Kindy
 MATTHEW L. KINDY
 Matthew L. Kindy
Michele L. Kindy
 Michele L. Kindy
 Michele L. Kindy

COUNTY OF STARK STATE OF OHIO ss.

Before me, a Notary Public, in and for said county, did personally appear, the above, who acknowledge the signing of the same to be their free act and deed according to law. In witness whereof, I hereunto set my hand and seal this 24th day of April, 2014.
 My commission expires 12-3-17

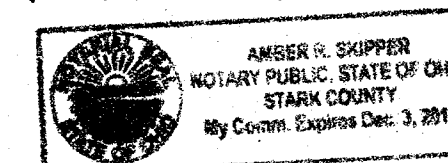

Amber R. Skipper
 Notary Public

STARK COUNTY AUDITOR

Entered for transfer this 9th day of JULY, 2014.


Jason Frost
 STARK COUNTY AUDITOR
 ALAN HAROLD

STARK COUNTY RECORDER

Received for record this 11th day of July, 2014.
 Recorded in Instrument No. 201407110025911, this _____ day of _____, 20____.

Rick Campbell
 STARK COUNTY RECORDER

STARK COUNTY RECORDER

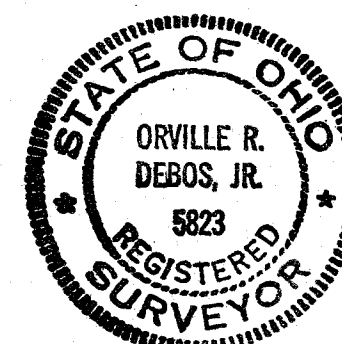

AREA TO BE REPLATED

Massillon City Lot Number 12977 0.408 Ac.
 Part of Out Lot 498 (Transfer Pending with Replat)
 Instr. # 201406200022827 0.590 Ac.
 New City Lot Number 17446 0.998 Ac. Total this Replat

BASIS OF BEARING:
 Using the East Line of PARK VIEW ESTATES SUBDIVISION as recorded in Instr. # 200210020079125 as N 13°-31'-06" W
 o Iron Bars Set at all corners
 Refs Used: Subdivision Plats, Instr. #s, Replats, & Plats of Survey of Record.

FILE NO.

ACC. NO. 14 PS 07