



VICINITY MAP

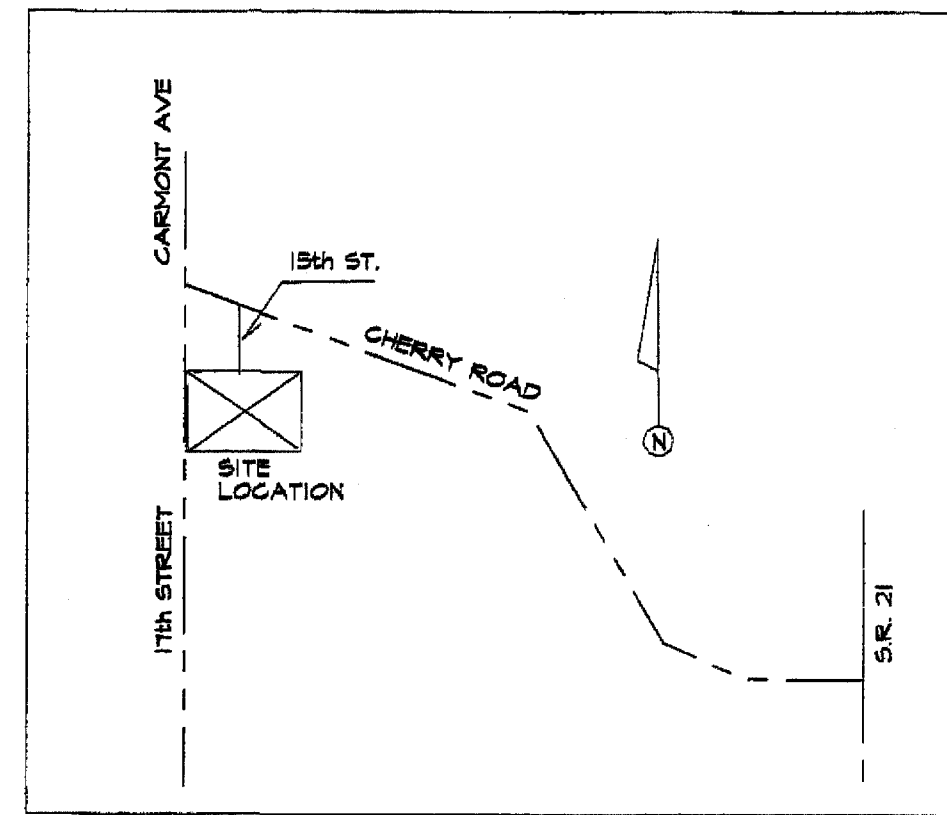


REPLAT AND RENUMBERING PLAT

BEING ALL OF OUTLOTS 1066 AND 1067
IN THE CITY OF MASSILLON, STARK COUNTY OHIO

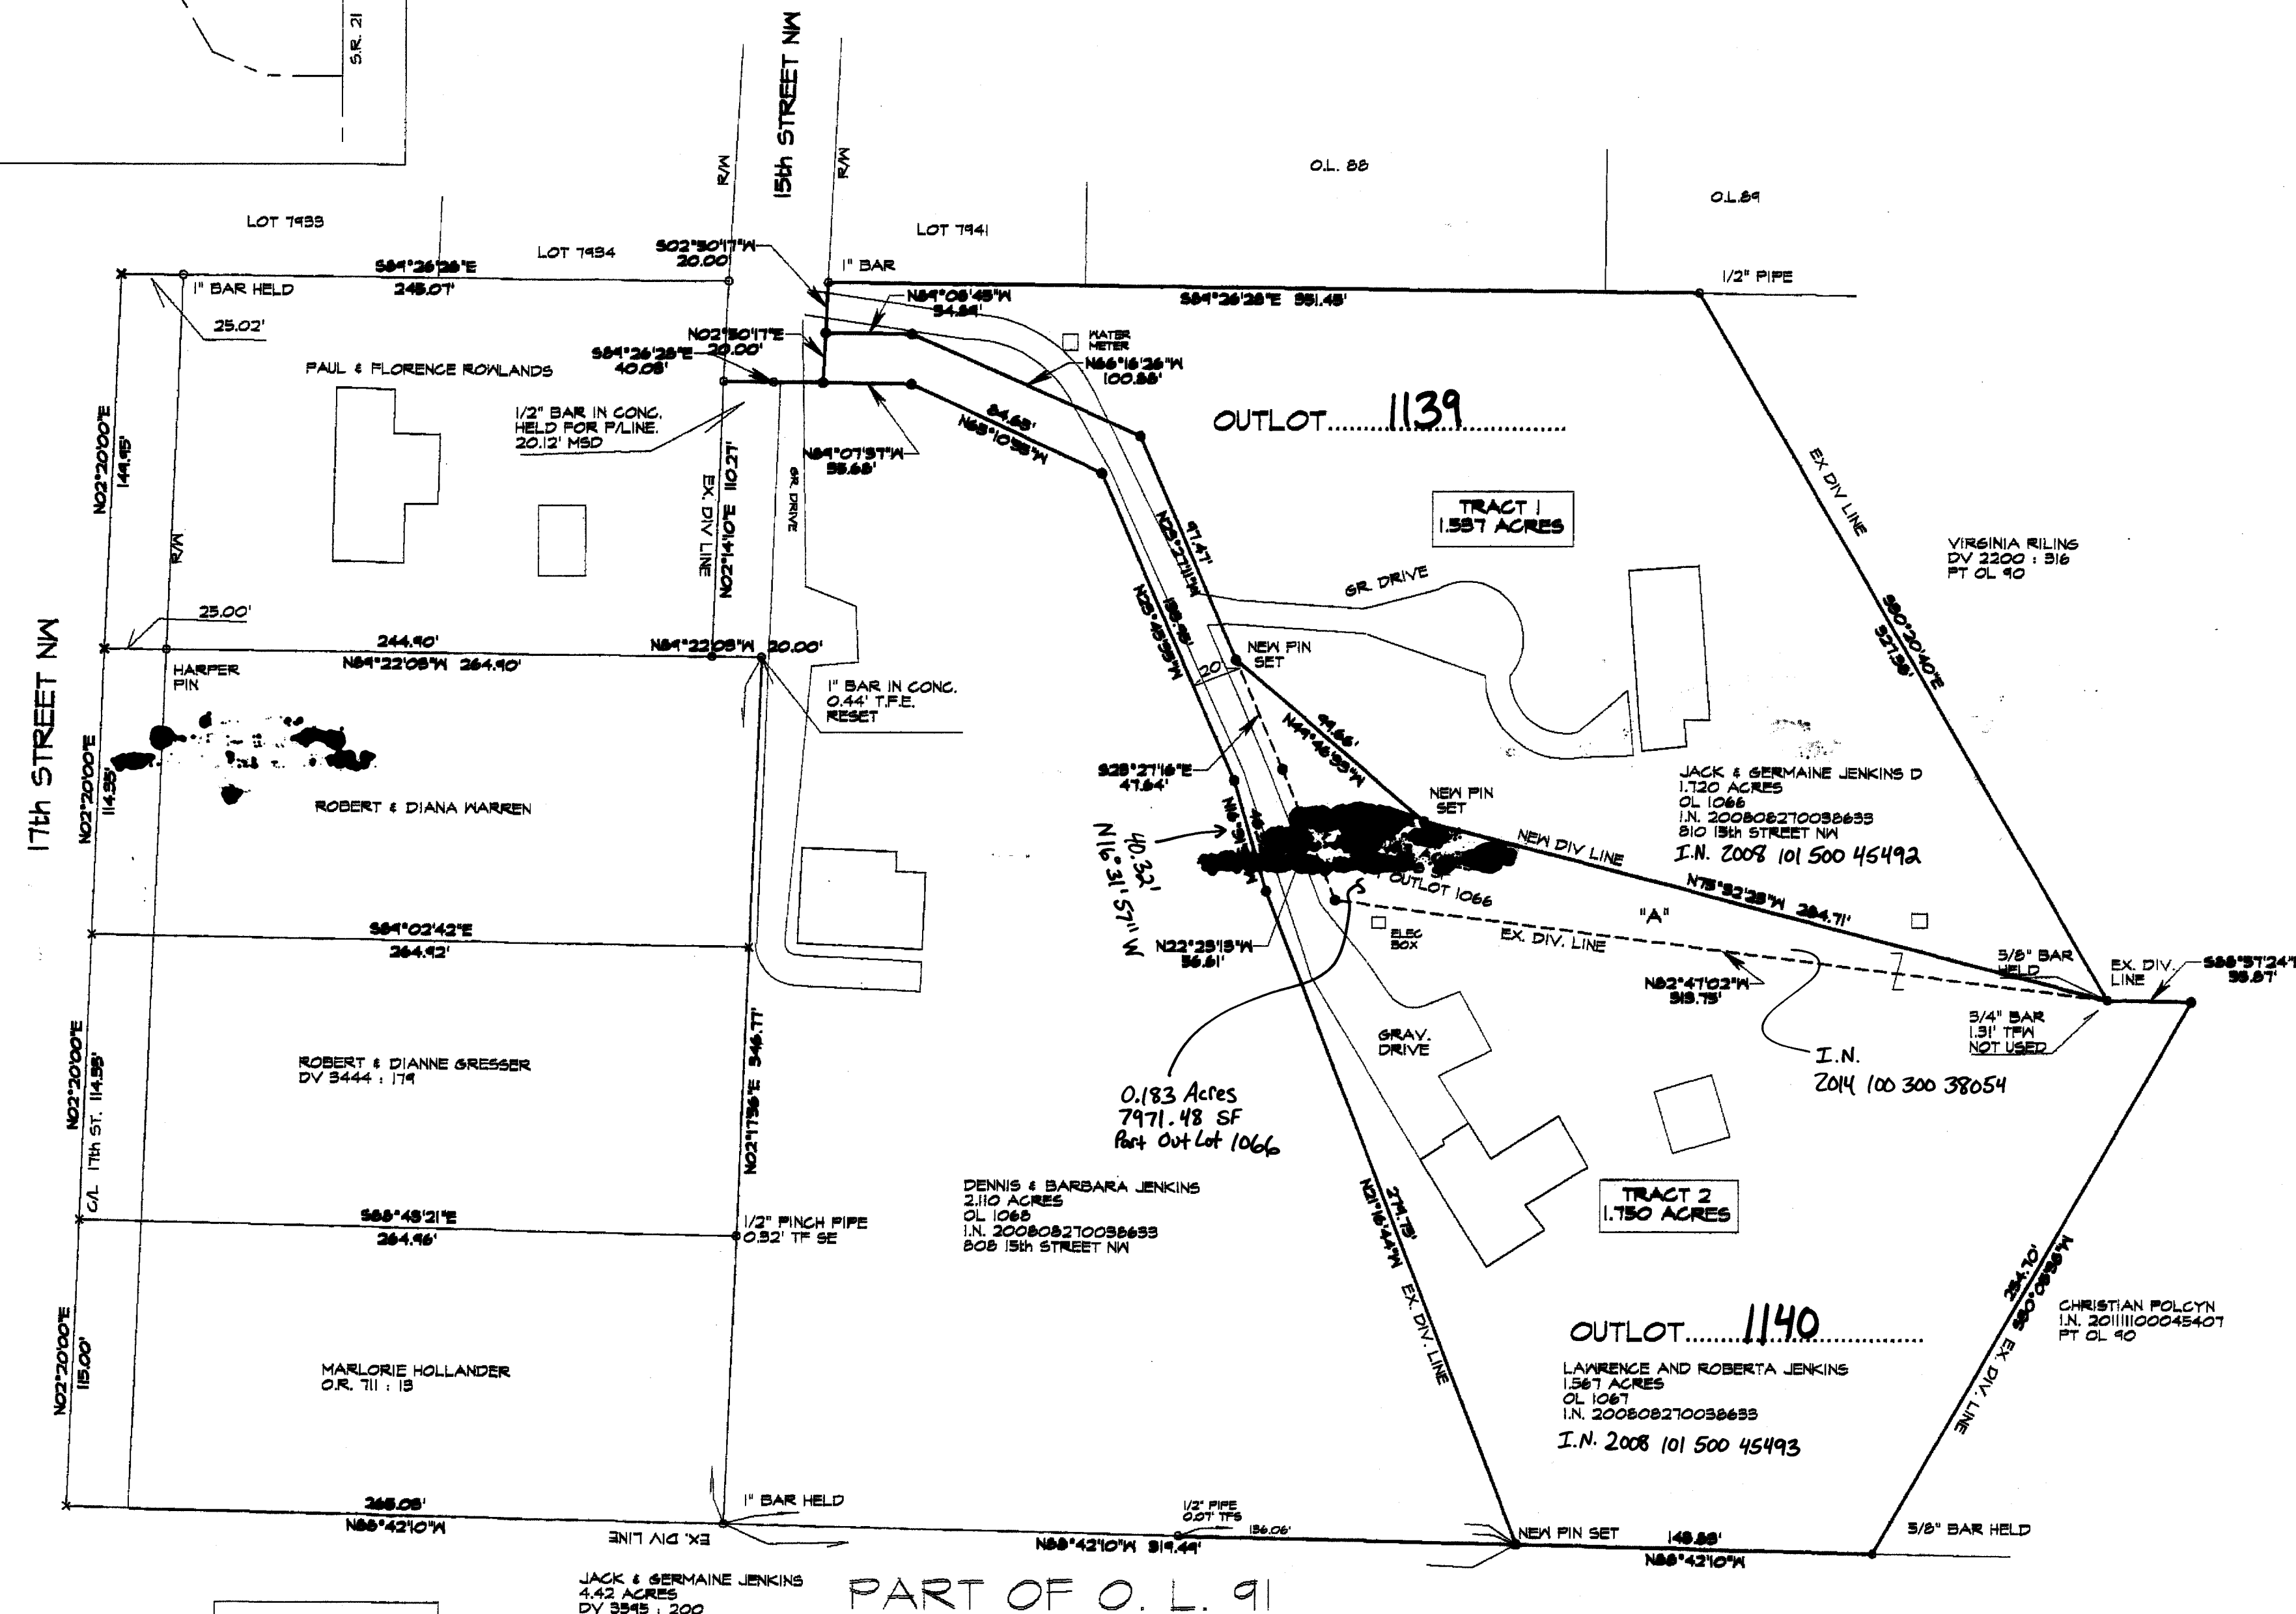

- PIN SET
- PIN FOUND
- x NAIL SET
- x CALC. POINT

ALL PINS SET ARE 5/8\"/>

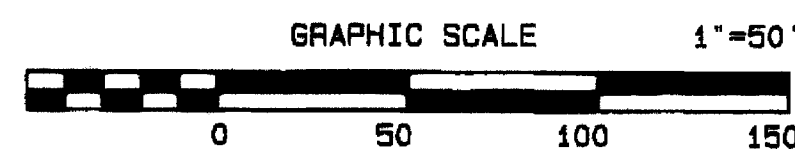

PART OF O. L. 91

BEARINGS BASED ON THE CENTER OF 17th STREET (S 2° 20' W)
AS PER DV 2521 483.
ALL OTHERS RELATIVE USING FOUND MONUMENTATION
AND/OR CALC.

PERT. DOCS INCLUDE:
TAX MAP
DEEDS AS SHOWN
SCHNEIDER SURVEY
SURVEY FOR JENKINS
CREATING A 1.47 ACRE TRACT
PREVIOUS HARPER REPLAT
FOR JENKINS.

HARPER SURVEYING INC.
5370 RIDGE AVE S.E.
CANTON, OHIO 44707
(330) 484 - 2354
FAX (330) 484 - 5637

KNOW ALL MEN BY THESE PRESENTS, THAT WE THE UNDERSIGNED
OWNERS OF LAND SHOWN HEREON DO HEREBY ACKNOWLEDGE
THE SIGNING OF THE SAME TO BE MY FREE ACT AND DEED, AND
DOES HEREBY REPLAT THE LANDS AS SHOWN
ON THIS...16... DAY OF ...MAY..., 2014.

OWNERS : JACK JENKINS
GERMAINE JENKINS
LAWRENCE JENKINS
ROBERTA JENKINS

STATE OF OHIO
COUNTY OF STARK
BEFORE ME A NOTARY PUBLIC IN AND FOR SAID COUNTY AND STATE
PERSONALLY APPEARED THE ABOVE SIGNED OWNERS WHO ACKNOWLEDGED
THEY DID SIGN THE FOREGOING INSTRUMENT AND IT WAS THEIR OWN FREE
ACT AND DEED.

IN TESTIMONY WHEREOF, I HAVE HERETO SET MY HAND AND OFFICIAL SEAL
ON THIS...16... DAY OF ...MAY..., 2014.

NOTARY PUBLIC
My Commission Expires December 21, 2015

APPROVED BY THE CITY OF MASSILLON PLANNING COMMISSION AT A MEETING
HELD THIS...16... DAY OF ...MAY..., 2014.

CHAIRMAN ELAINE CAMPBELL

SECRETARY KEITH A. DYLEWSKI

APPROVED BY THE MASSILLON CITY ENGINEER THIS...14... DAY OF ...JULY..., 2014
AND ASSIGNED LOT NUMBERS.

MASSILLON CITY ENGINEER
KEITH A. DYLEWSKI

ENTERED FOR TRANSFER THIS...7... DAY OF ...OCTOBER..., 2014

STARK COUNTY AUDITOR ALAN HAROLD

RECEIVED FOR RECORD THIS...14... DAY OF ...OCTOBER..., 2014

RECORDED IN RECORDERS IMAGE NO. 201410140039387

STARK COUNTY RECORDER
RICK CAMPBELL

FEE \$ 86.40



I CERTIFY THAT THIS IS A TRUE AND CORRECT PLAT OF A SURVEY
MADE BY ME OR UNDER MY DIRECT SUPERVISION THIS...16... DAY
OF ...MAY..., 2014.

BRADLEY K. HARPER P.S. 7901

