


LEGEND			
DRILL HOLE/R.R. SPIKE FOUND/SET AS NOTED	○	P.K. NAIL/MAG NAIL FOUND/SET AS NOTED	⊗
MONUMENT FD. AS NOTED	○	5/8" IRON PIN SET AS NOTED	⊗
MONUMENT BOX FD./SET AS NOTED	M	STONE FOUND	⊗
CENTERLINE	— —		
PROPERTY LINE	— —		
EXISTING ADJOINERS	— —		
PROPERTY LINE	— —		
RIGHT-OF-WAY LINE	— —		
EASEMENT LINE	— —		
CHAIN LINK FENCE	— —		
REC. RECEPTION	Ac.	ACRES	
Rec. RECORD ()	Sq.Ft.	SQUARE FEET	
Meas. MEASURED	Vol.	VOLUME	
No. NUMBER	Pg.	PAGE	
S/L SUBLOT	Stm.	STORM	
Dd. DEED	San.	SANITARY	
Calc. CALCULATED	N.	NORTH	
Obs. OBSERVED	S.	SOUTH	
Co. COMPANY	E.	EAST	
Esmt. EASEMENT	W.	WEST	
Blg. BUILDING	Fd.	FOUND	
I. IRON	P.O.B.	PLACE OF BEGINNING	
P.P.N. PERMANENT PARCEL NUMBER	P.P.O.B.	PRINCIPAL PLACE OF BEGINNING	
RCP. REINFORCED CONCRETE PIPE	C.L.F.	CHAIN-LINK FENCE	
ENCR. ENCROACHES	CONN.	CONNECTION	
CLR. CLEARS	Adj.	ADJACENT	
Ex. EXISTING	CNTY.	COUNTY	

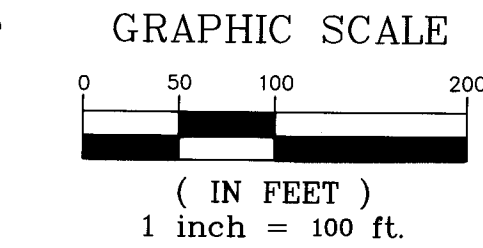

DOCUMENTS USED TO PREPARE SURVEY

Current Deeds and Plots of Record as referenced.
 Tax Map Massillon 203.
 Tax Map TUS 10 SE.
 Instr. #200502150009543
 Instr. #201408140030942
 Instr. #201408140030943
 Instr. #201408190031513

PARCEL OWNERSHIP		
#	PARCEL #	NAME
1	7200374	ALICE K. GLAZER
2	7201925	EUGENE & MARY K. HESS
3	7201650	SHIRLEY M. DEWALT
4	7201582	JON D. & CATHY J. WOLFORD
5	7201706	ANTHONY & JOY WATTS
6	7201761	NELLI ROHR
7	7201760	GARY A. & DIANE M. KRUEGER
8	7202117	JOHN W. & CYNTHIA D. COSTAIN
9	7201764	THOMAS H. & DEBRA A. SCHMIDT
10	618230	LAVERNE C. & PAULENE G. KAPPER TRUSTEES
11	740802	GARY & ROBERTA LONG
12	740536	GARY DIETZ
13	740587	MARK S. & DEBRA J. SELF
14	740749	RACHEL A. NASTOFF
15	7401073	ROBERT P. III & REBECCA M. HEITGER
16	7400898	THOMAS W. & MARSHA A. GRIFFITH

ENTERED FOR TRANSFER THIS 11TH DAY OF SEPTEMBER, 2014.

ALAN HAROLD
 ALAN HAROLD, STARK COUNTY AUDITOR

RECEIVED FOR RECORD THIS 11TH DAY OF SEPTEMBER, 2014. RECORDED IN INSTRUMENT

IMAGING NUMBER: 201409110034811

Rick Campbell
 RICK CAMPBELL, STARK COUNTY RECORDER



KNOWN ALL MEN BY THESE PRESENTS, THAT THE UNDERSIGNED OWNER OF THE LAND SHOWN ON THIS PLAT, WILLIAM E. ROHR, DOES HEREBY REPLAT THEIR LAND AS SHOWN AND ACKNOWLEDGE THE MAKING OF THE SAME TO BE THEIR FREE ACT AND DEED.

William E. Rohr
 WILLIAM E. ROHR

Vickie L. Rohr
 VICKIE L. ROHR

STATE OF OHIO, STARK COUNTY, SS


BEFORE ME, A NOTARY PUBLIC IN AND FOR SAID COUNTY AND STATE, PERSONALLY APPEARED THE ABOVE NAMED WILLIAM E. AND VICKIE L. ROHR, HUSBAND AND WIFE, WHO ACKNOWLEDGED THAT THEY DID SIGN OF THE FOREGOING INSTRUMENT AND THAT THE SAME IS THEIR FREE ACT AND DEED.

IN TESTIMONY WHEREOF, I HAVE HEREUNTO SET MY HAND AND OFFICIAL SEAL AT STARK COUNTY, STATE OF OHIO, THIS 21 DAY OF August, 2014

Y. Michelle Luyster
 Y. Michelle Luyster
 Expiration 06-02-2016
 NOTARY PUBLIC

SURVEY CERTIFICATION
 THIS REPLAT WAS PREPARED FROM A FIELD SURVEY, ANALYSIS OF RECORDED PLATS, DEEDS, AND SURVEY RECORDS. BEARINGS ARE SHOWN TO A MERIDIAN DESCRIBED HEREON, AND ARE INTENDED TO DENOTE ANGLES ONLY. DISTANCES SHOWN ARE IN FEET AND DECIMAL PARTS THEREOF. ALL OF WHICH I CERTIFY TO BE CORRECT TO THE BEST OF MY KNOWLEDGE. MONUMENTATION WAS FOUND, REFERENCED, OR SET AT ALL PROPERTY CORNERS. 5/8" IRON PINS, 30" LONG WITH A YELLOW CAP STAMPED CIVPRO P.S.#8488 WERE SET.

Keith A. Dylewski
 KEITH A. DYLEWSKI, P.E., P.S. P.S. No. 8488 DATE 8/21/14

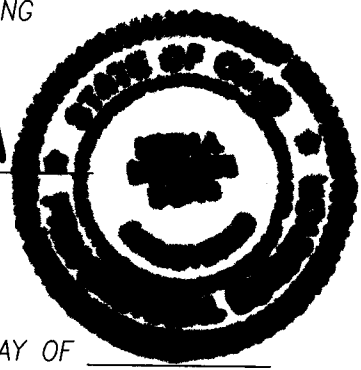

APPROVED BY THE CITY OF MASSILLON PLANNING COMMISSION THIS 14 DAY OF May, 2014





C. Todd Locke
 C. TODD LOCKE, CHAIRMAN

Keith A. Dylewski
 KEITH A. DYLEWSKI, P.E., P.S., SECRETARY

OUTLOT NUMBER(S) 1141 ASSIGNED BY MASSILLON CITY ENGINEER.

Keith A. Dylewski
 KEITH A. DYLEWSKI, P.E., P.S., CITY ENGINEER

BASIS OF BEARING:
 THE BASIS OF BEARINGS IS OHIO STATE PLANE COORDINATE SYSTEM, NORTH ZONE (3401) NAD 83 (1986) AND BEING THE WEST LINE OF T.H. 1907.

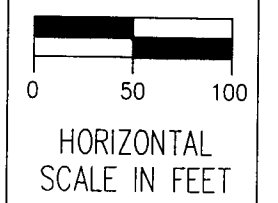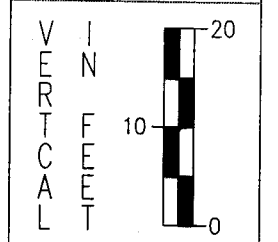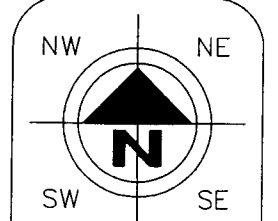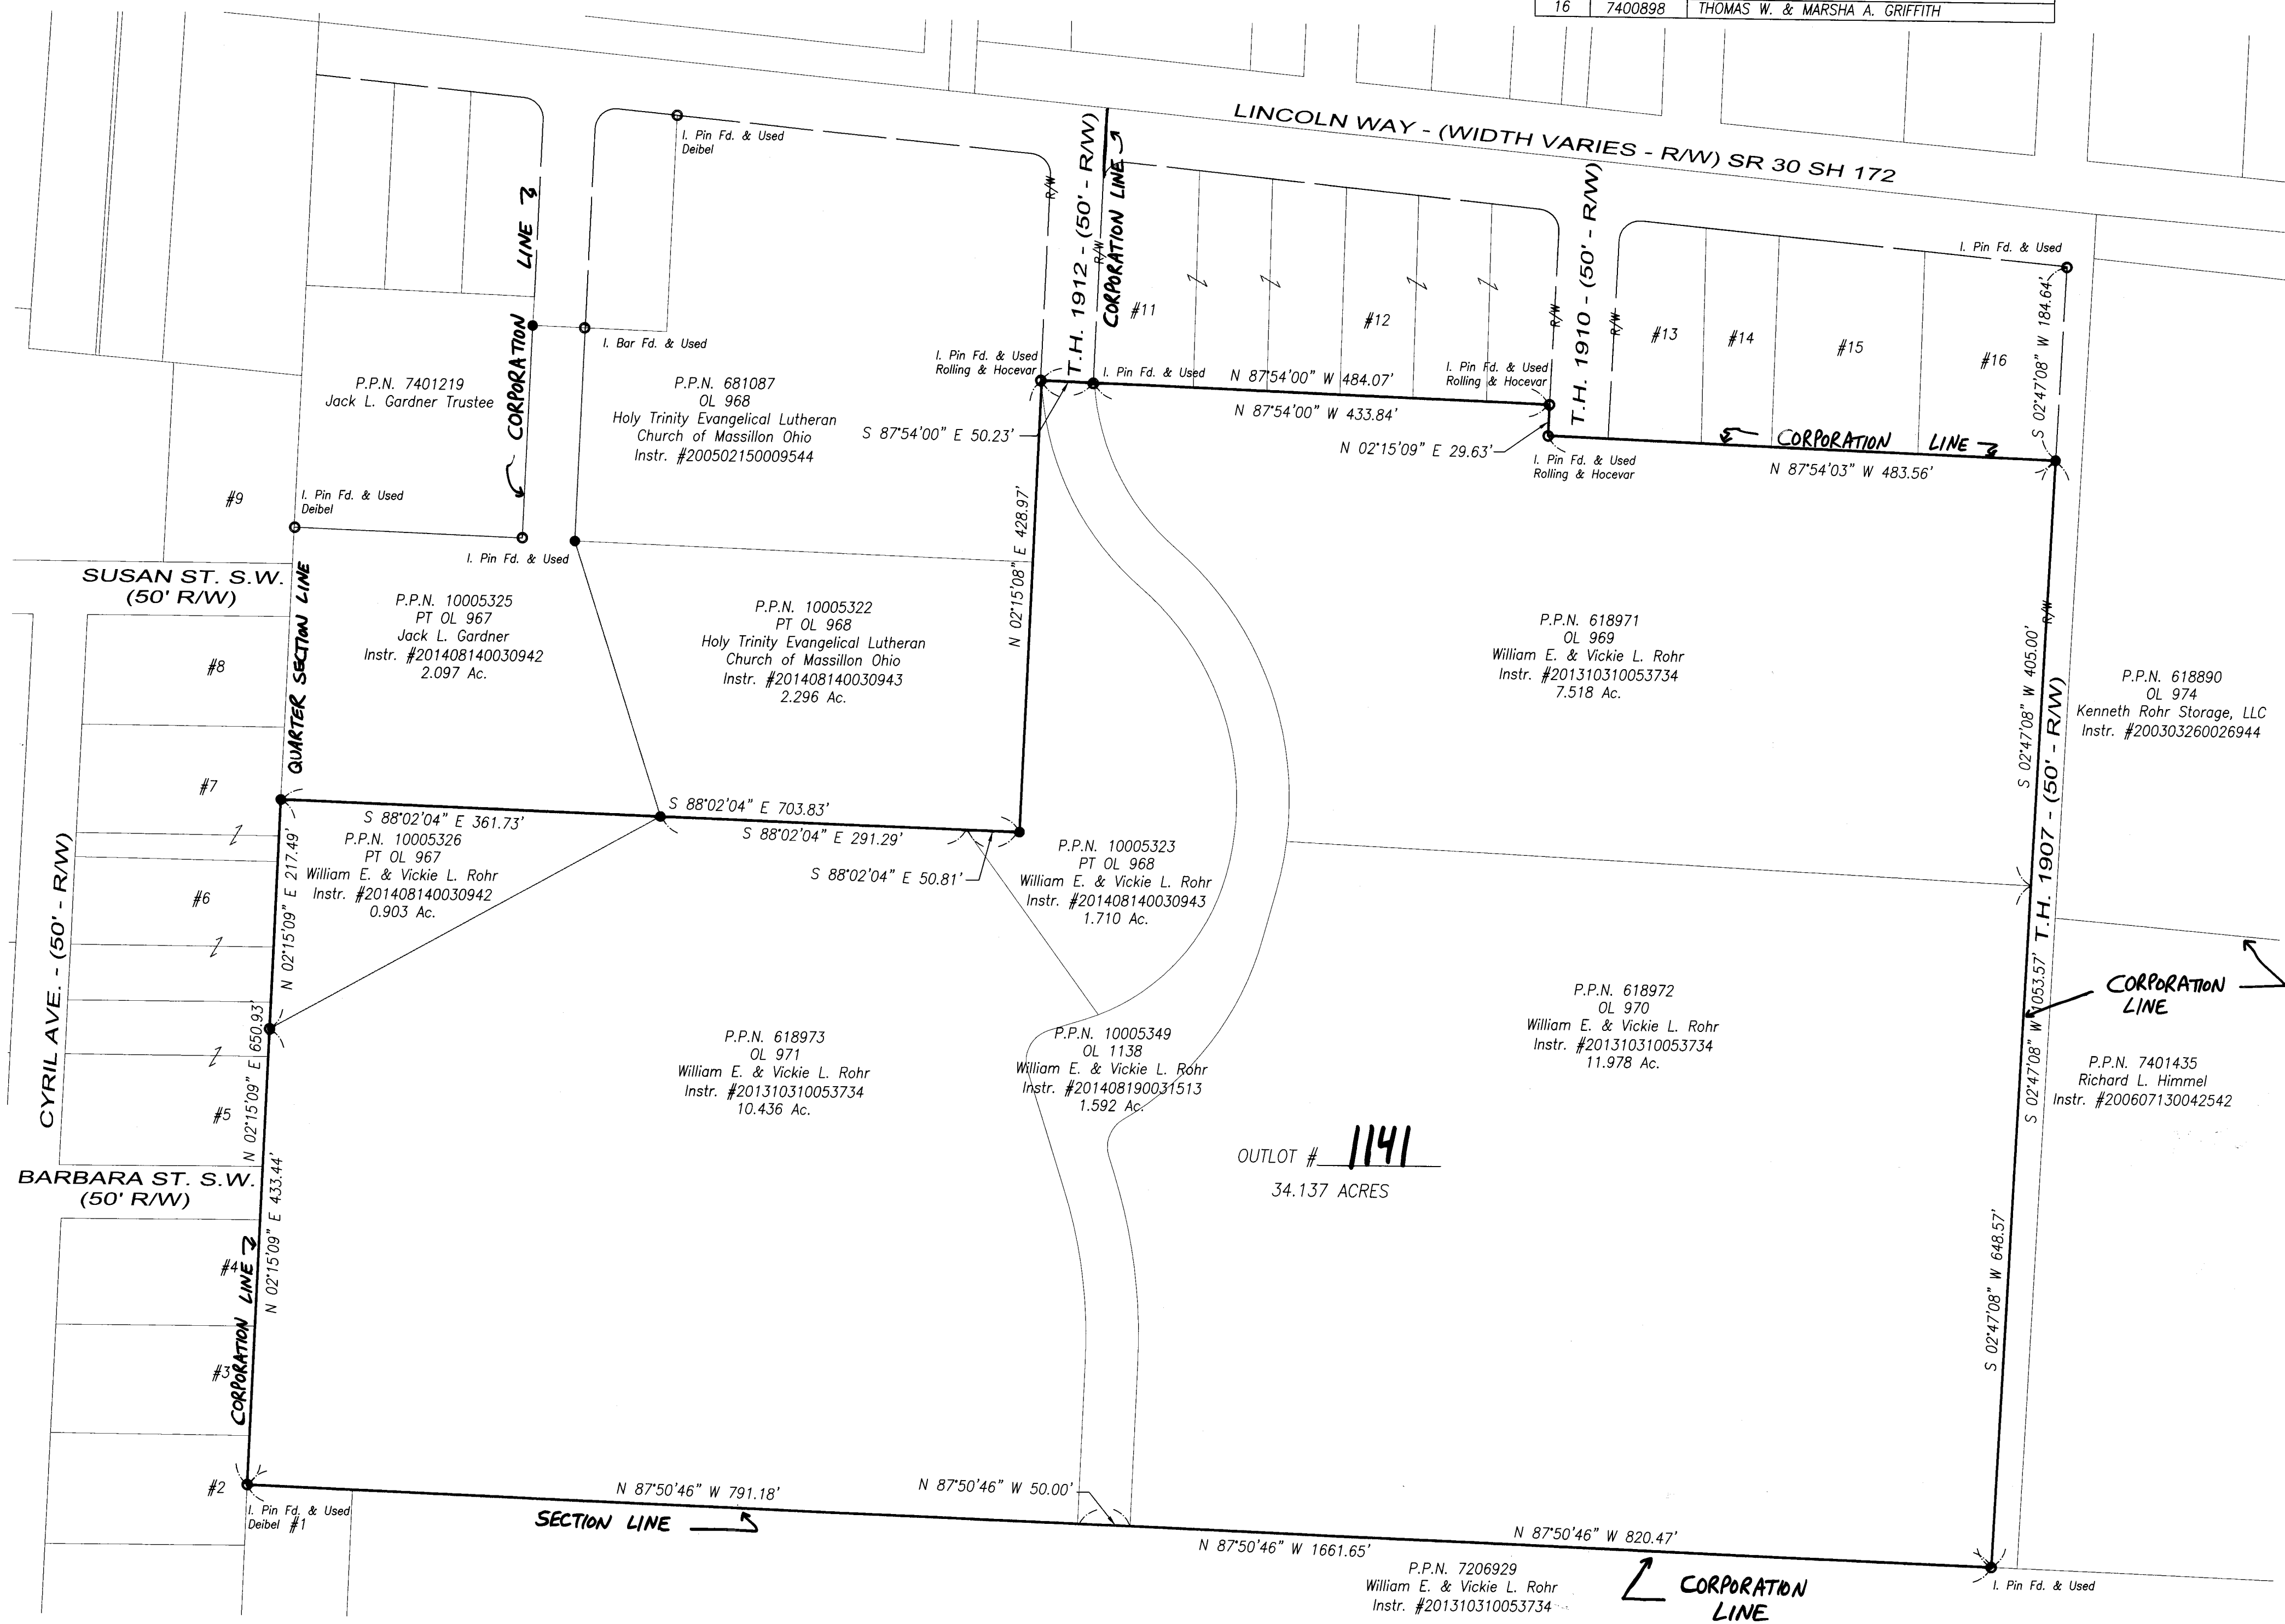

HORIZONTAL SCALE IN FEET

CHECKED BY: KAD

DATE: May, 2014

DRAWN BY: FPW

DATE: May, 2014

REVISIONS:	DATE	DESCRIPTION

REPLAT OF OL 970, OL 971 OL 969, OL 1138
 PART OF OL 968, & 967
 FOR WILLIAM E. & VICKIE L. ROHR, LOCATED IN THE CITY OF MASSILLON
 STARK COUNTY, OHIO.



DRAWING NAME:
 ROHR REPLAT
 PROJECT NUMBER:
 S-0002
 1 / 1

14 PS 12