


LOTS IN THE CITY OF MASSILLON (P.B. 5, P. 65), STARK COUNTY, STATE OF OHIO
BEING LANDS CONVEYED TO HABITAT FOR HUMANITY OF GREATER STARK AND
CARROLL COUNTIES, INC., AS DESCRIBED IN INSTRUMENT #201406300024198 OF
THE STARK COUNTY RECORDS

Edward C. Metzger 12/6/2014
EDWARD C. METZGER, OHIO PROFESSIONAL SURVEYOR #7090 DATE

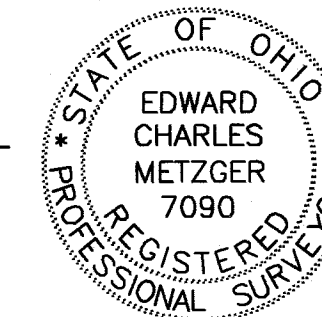

HELD January 14 2015.

Todd Locke
TODD LOCKE
CHAIRMAN

KAR
KEITH A. DYLEWSKI, P.E., P.S.
SECRETARY

MASSILLON CITY ENGINEER

LOT NUMBER 17451 ASSIGNED BY THE MASSILLON CITY ENGINEER.


KEITH A. DYLEWSKI, P.E., P.S.
MASSILLON CITY ENGINEER

DATE February 4, 2015

ACKNOWLEDGEMENT

KNOW ALL MEN BY THESE PRESENTS THAT WE THE UNDERSIGNED AGENTS OF THE OWNER OF THE LAND DELINEATED HEREON, DO HEREBY ACKNOWLEDGE THE SIGNING OF THE SAME TO BE OUR FREE ACT AND DEED, AND DO HEREBY REPLAT OUR LAND.

Beth Lechner
BETH LECHNER
EXECUTIVE DIRECTOR


ROBERT MAURER
PROPERTY COORDINATOR

NOTARY PUBLIC

BEFORE ME, A NOTARY PUBLIC, IN AND FOR SAID COUNTY AND STATE, PERSONALLY
APPEARED THE ABOVE, WHO ACKNOWLEDGE THE SIGNING OF THE SAME TO BE THEIR FREE
ACT AND DEED ACCORDING TO LAW. IN WITNESS WHEREOF, I HERETO SET MY

HAND AND SEAL THIS 12TH DAY OF DECEMBER, 2014.
MY COMMISSION EXPIRES OCT. 17, 2017.

Joanne E Callas
NOTARY PUBLIC



Joanne E. Callas
Notary Public, State of Ohio
My Commission Expires 10-17-2017

Joanne E. Callas
Notary Public, State of Ohio
My Commission Expires 10-17-2017

STARK COUNTY AUDITOR

ENTERED FOR TRANSFER THIS 11TH DAY OF FEBRUARY, 20 15

Alan Harold
ALAN HAROLD
STARK COUNTY AUDITOR


in  JASON FROST

STARK COUNTY RECORDER

RECEIVED FOR RECORD THIS 26th DAY OF February, 2015
RECORDED IN INSTRUMENT NUMBER 201502260006912.

Rick Campbell
RICK CAMPBELL
STARK COUNTY RECORDER

Instr: 201502260006912 02/26/20
P: 1 of 1 F: \$43.20 11:10AMPL18
Rick Campbell
Stark County Recorder T2015000650

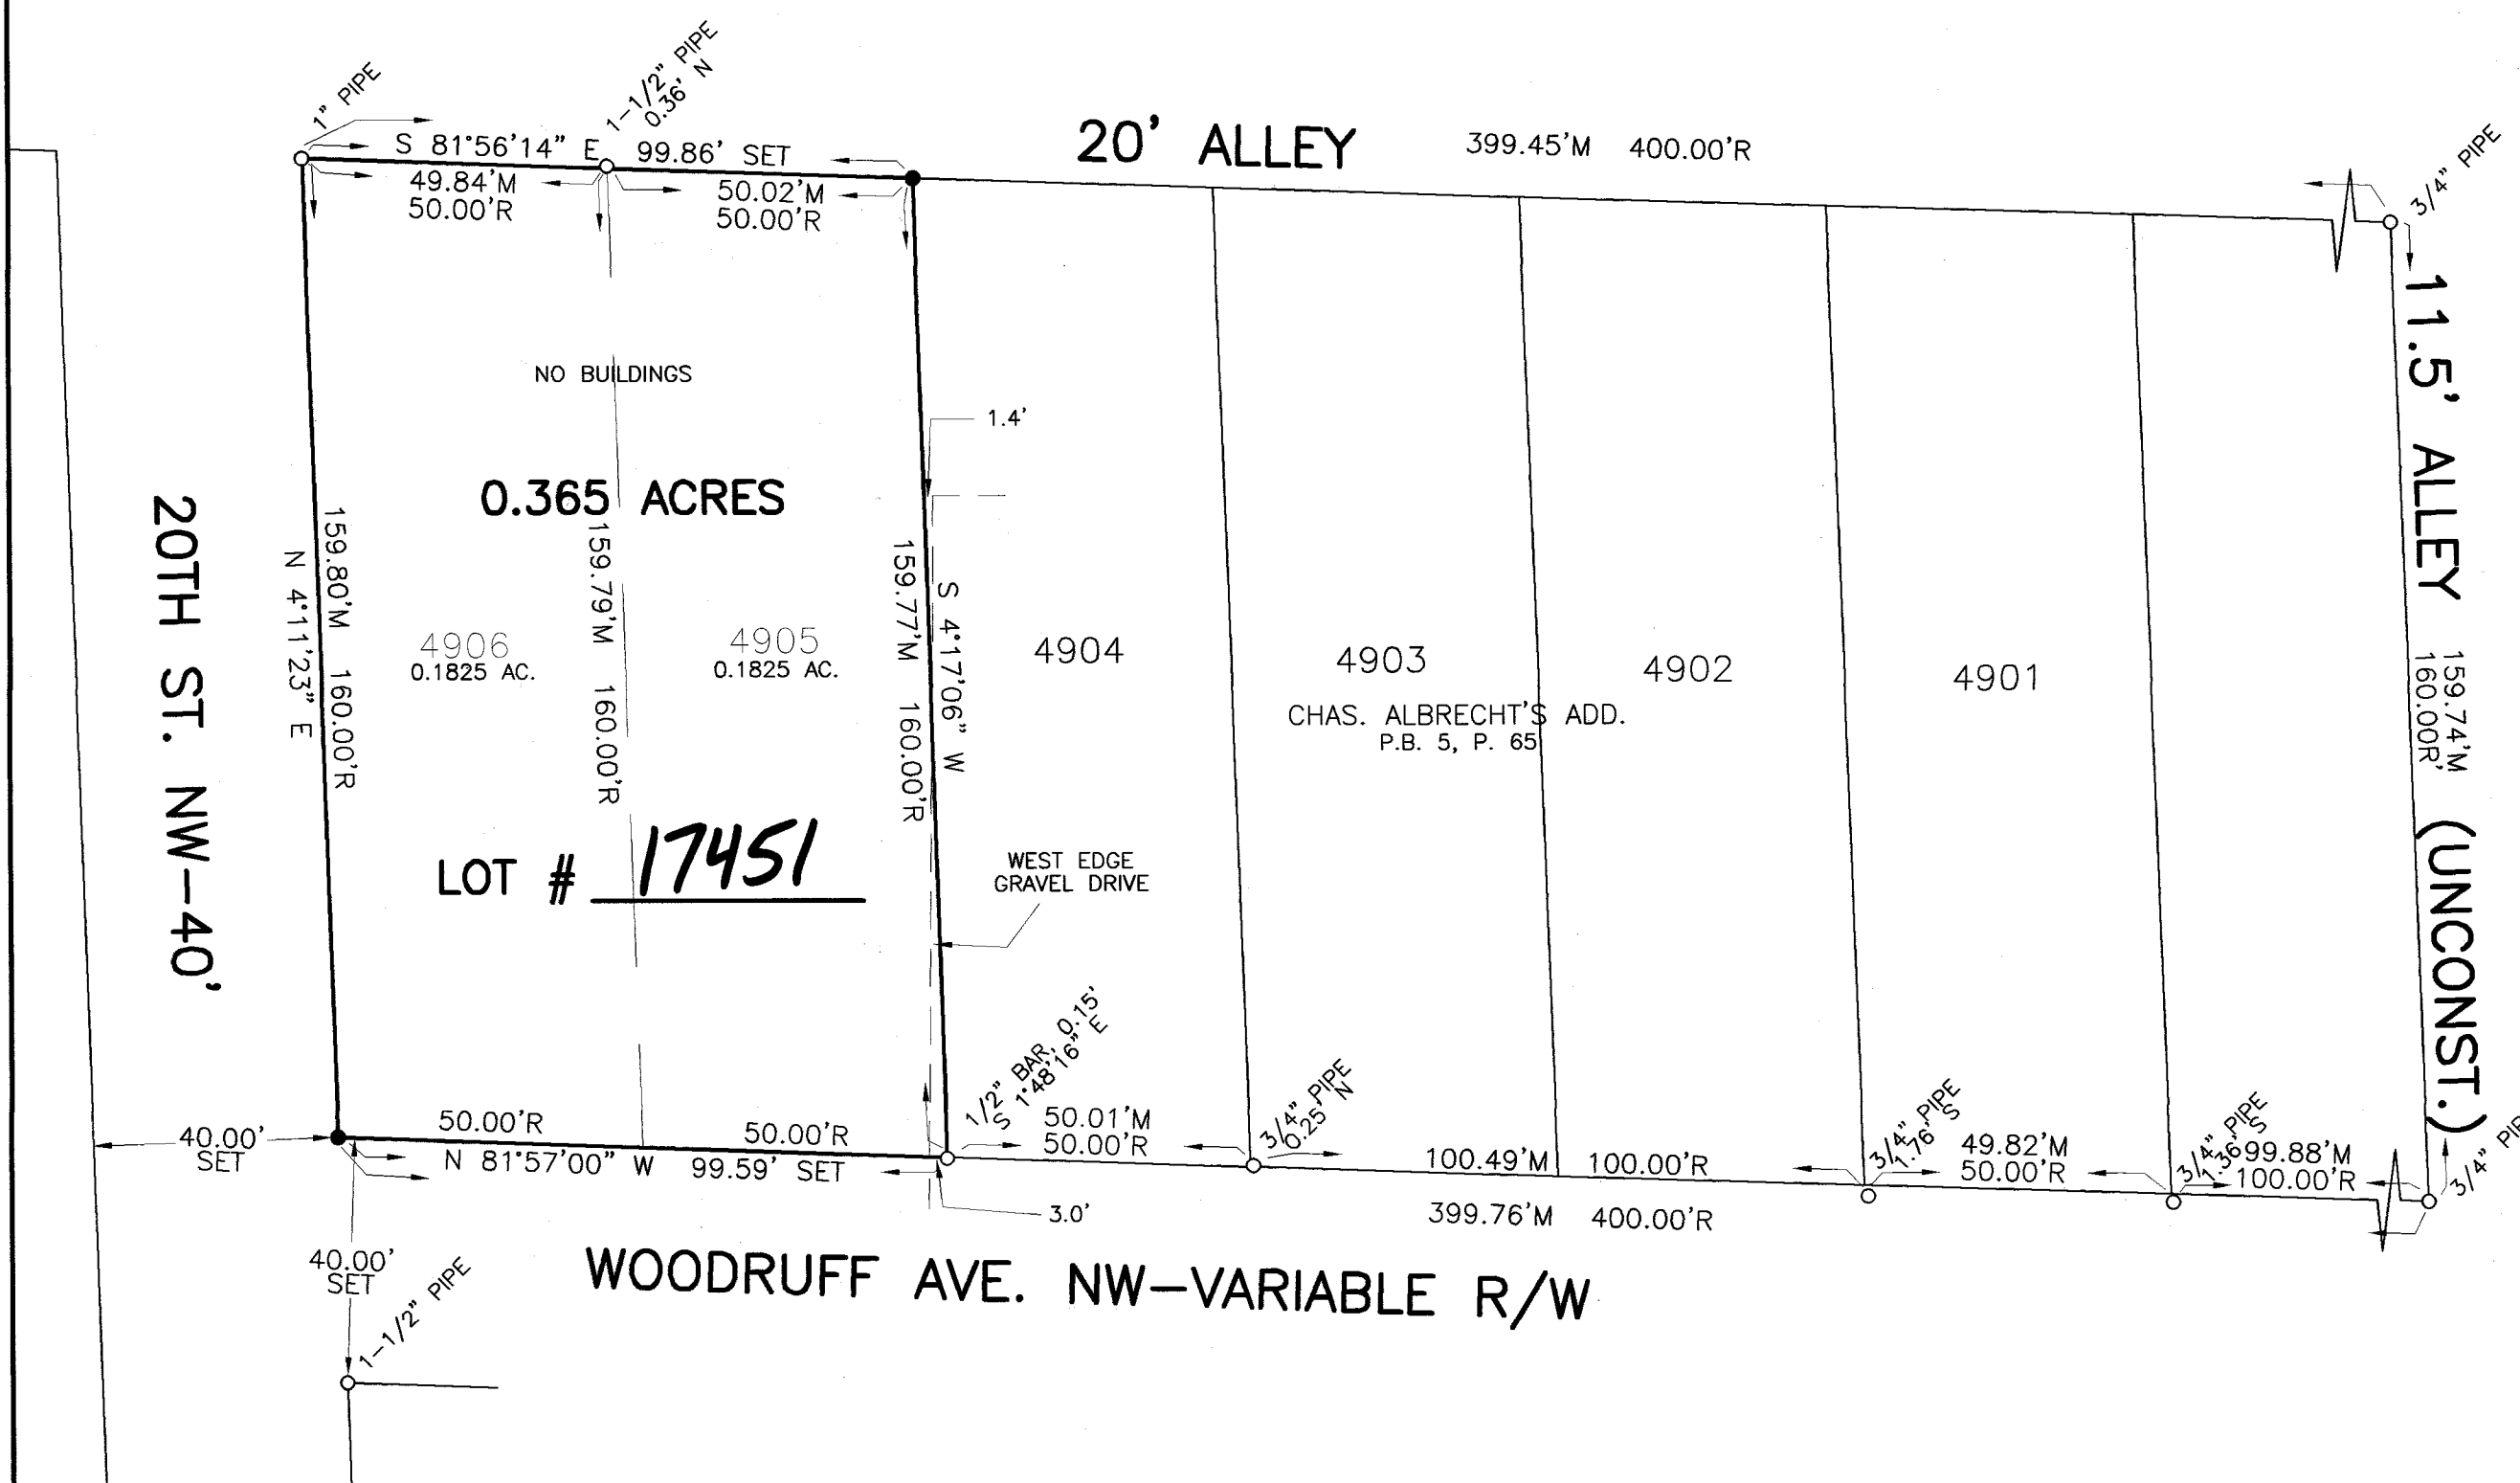

NOTES:

- - INDICATES IRON PIN FOUND AS NOTED
- - INDICATES 5/8" IRON BAR WITH "E C METZGER 7090" CAP SET
- M - INDICATES MEASURED DISTANCE
- R - INDICATES RECORD DISTANCE

BASIS OF BEARINGS:

N 81°57'00" W USED FOR THE NORTHERLY LINE OF WOODRUFF AVE.
TAKEN FROM P.B. 5, P. 65 OF THE STARK COUNTY RECORDS.

DOCUMENTS OF RECORD USED FOR THIS SURVEY:

DEED AND PLAT RECORDS AS NOTED HEREON;
P.B. 65, P. 76;

SURVEY BY R.C. SCHNEIDER DATED 11/20/1965.

LANDS DEPICTED ARE SUBJECT TO ANY EASEMENTS THAT MAY BE OF
RECORD.

VISIBLE EVIDENCE OF OCCUPATION OBSERVED ON SURVEYED LINES AT
TIME OF SURVEY IS AS NOTED HEREON.

E.C. METZGER & ASSOCIATES, INC.

LAND SURVEYING SERVICES
P.O. BOX 357
MIDDLEBRANCH OH 44652-0357
(330) 875 - 5095 OR (330) 455 - 4942
www.ecmetzgersurvey.com

SCALE: 1" = 30' DATE: 12/3/2014
F.B. 131, P. 70 JOB NO: 2014.151
FOR: HFHGCC, INC. DRAWN BY: JDM