


ACKNOWLEDGEMENTS:

I HEREBY CERTIFY THAT THIS IS A CORRECT PLAT OF A SURVEY MADE BY ME, THIS 23rd DAY OF FEBRUARY, 2015 AND THAT THE PLAT BALANCES AND CLOSES, THE MONUMENTS SHOWN HEREON ARE SET AS SHOWN AND THAT ALL DIMENSIONAL AND GEODETIC DETAILS ARE CORRECT.

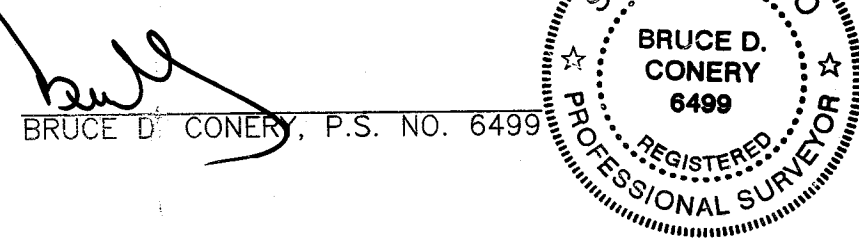


KNOW ALL MEN BY THESE PRESENTS THAT DANIEL E. POPA, THE UNDERSIGNED OWNER OF THE LAND SHOWN ON THIS, DOES HEREBY REPLAT HIS LAND AND ACKNOWLEDGES THE MAKING OF THE SAME TO BE HIS FREE ACT AND DEED.

Daniel E. Popa
DANIEL E. POPA

STATE OF OHIO, COUNTY OF STARK, SS

BEFORE ME, A NOTARY PUBLIC IN AND FOR SAID COUNTY AND STATE, PERSONALLY APPEARED THE ABOVE NAMED DANIEL E. POPA WHO ACKNOWLEDGED THAT HE DID SIGN THE FOREGOING INSTRUMENT AND THAT THE SAME IS HIS FREE ACT AND DEED.

IN TESTIMONY WHEREOF, I HAVE HEREUNTO SET MY HAND AND OFFICIAL SEAL AT STARK COUNTY, OHIO THIS 24 DAY OF February, 2015.

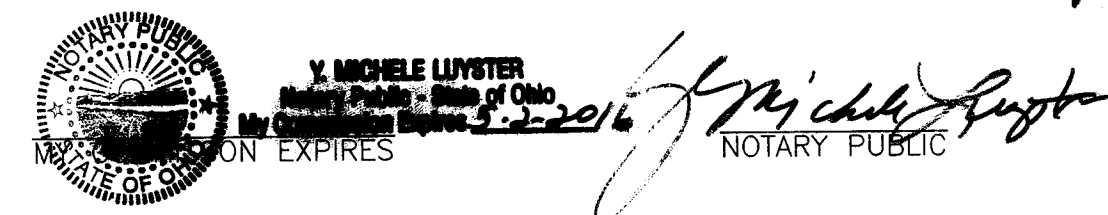

APPROVED BY THE CITY OF MASSILLON PLANNING COMMISSION THIS 11th DAY OF February, 2015.


C. Todd Locke
C. TODD LOCKE, CHAIRMAN
Keith A. Dylewski
KEITH A. DYLEWSKI, P.E., PS., SECRETARY

LOT NUMBERS 17452
17453 ASSIGNED BY MASSILLON CITY ENGINEER.

Keith A. Dylewski
KEITH A. DYLEWSKI, P.E., PS., ENGINEER

ENTERED FOR TRANSFER THIS 25th DAY OF March, 2015.

Alan Harold
ALAN HAROLD, STARK COUNTY AUDITOR

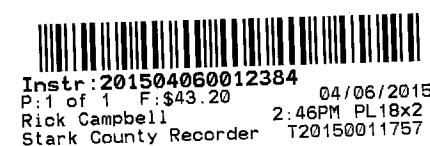

RECEIVED FOR RECORD THIS 16th DAY OF April, 2015.


RECORDED IN OFFICIAL RECORD IMAGING NO. 201504060012384

Rick Campbell
RICK CAMPBELL, STARK COUNTY RECORDER

FOR: POPA

REPLAT

BEING ALL OF LOTS 9689 & 9690
IN THE CITY OF MASSILLON,
STARK COUNTY, OHIO

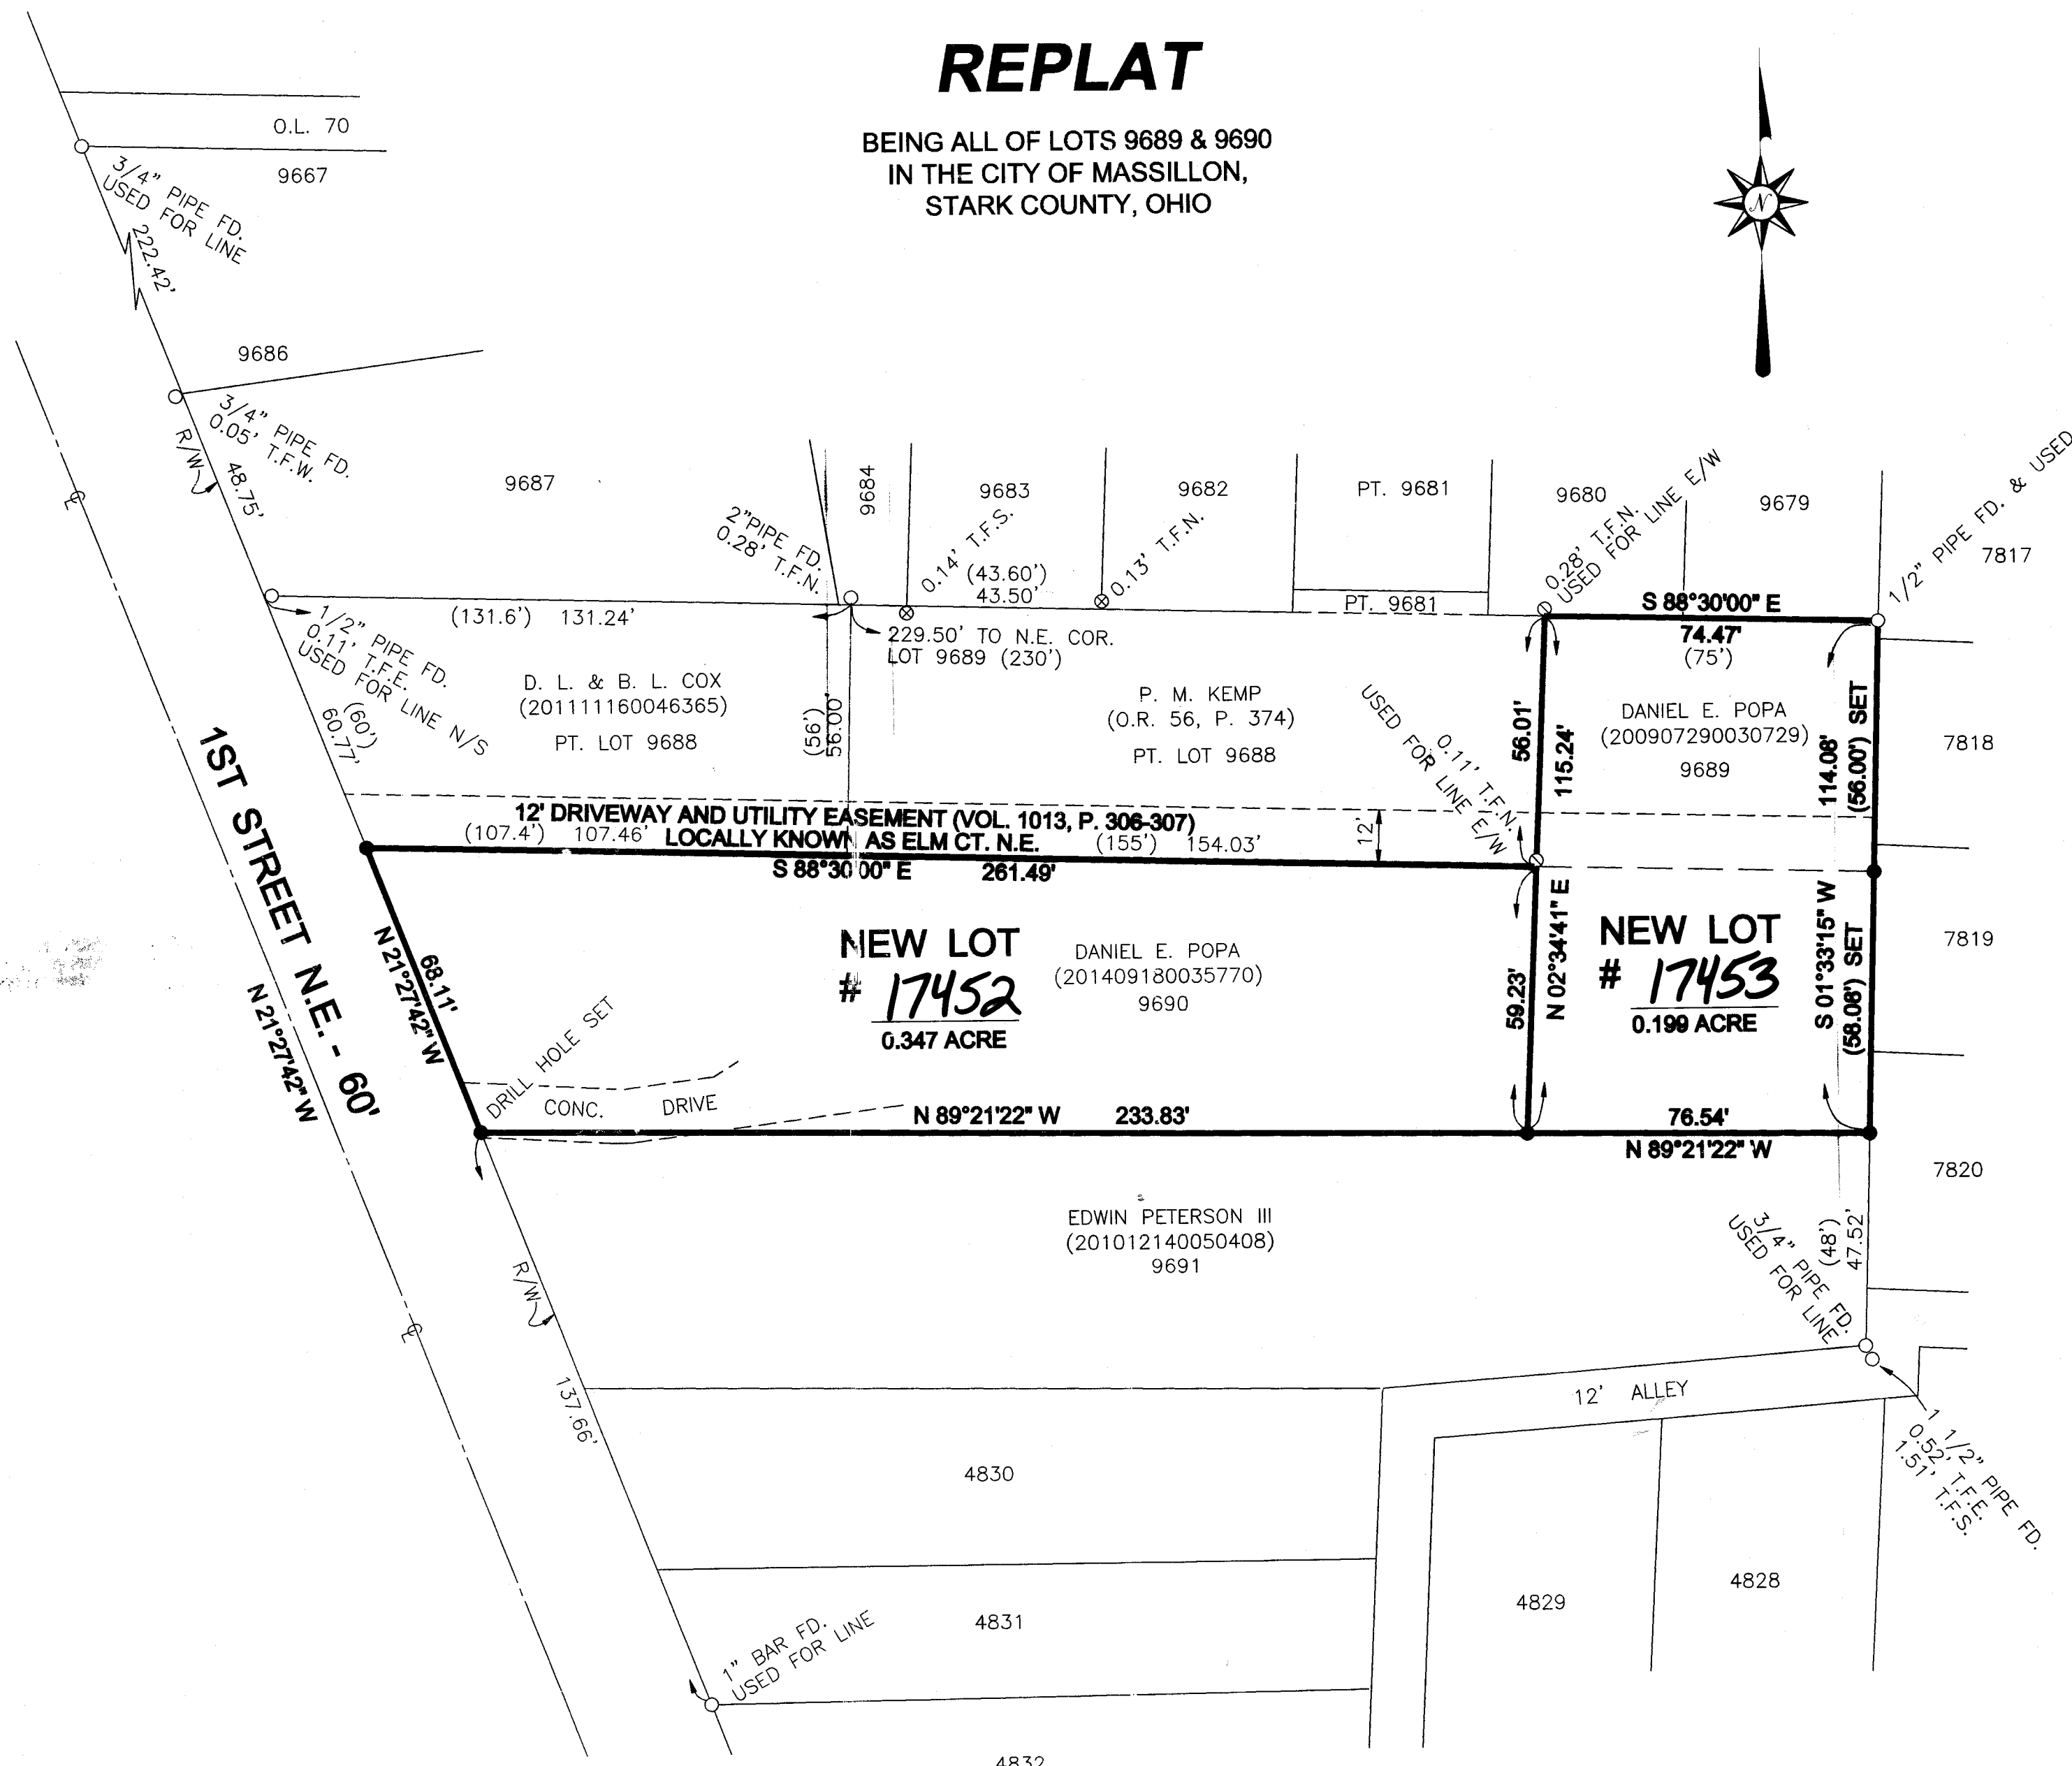

- LEGEND:**
- INDICATES 5/8" IRON BAR W/CONERY CAP SET UNLESS NOTED OTHERWISE
 - ⊗ INDICATES 5/8" IRON BAR W/DEBOS CAP FOUND
 - ⊙ INDICATES 1/2" IRON PIPE IN CONCRETE FOUND
 - INDICATES IRON PIN FOUND AS NOTED
 - () INDICATES RECORD DATA
 - T.F.N. INDICATES TOO FAR NORTH (SOUTH, EAST, WEST)

DATA USED:
TAX MAP-MASSILLON CITY 13
TAX MAP-HISTORIC AS PROVIDED BY CITY ENGINEERING
DEEDS AS SHOWN
ADDITIONAL DEED(S); VOL. 415, P. 441,
REPLAT, LOT NO. 16442 (200205200040477)

BASIS OF BEARINGS:
N88°30'00"W ON THE NORTH LINE OF LOT 9690 AS PER
DEED VOL. 415, P. 441.



BUCKEYE SURVEYING SERVICES, INC.
1050 LIBERTY LANE N.W.
NORTH CANTON, OHIO 44720
(330)966-5259 FAX 966-5260

SCALE: 1"=30' DATE: JAN., 2015

C:\SURVEYS\WORK\MC1308

15 PS 02