


REPLAT OF LOT 8746 AND PART OF LOT 8748

LOTS IN THE CITY OF MASSILLON (P.B. 19, P. 39), STARK COUNTY, STATE OF OHIO
BEING LANDS CONVEYED TO HABITAT FOR HUMANITY OF GREATER STARK AND
CARROLL COUNTIES, INC., AS DESCRIBED IN INSTRUMENT #201409180035720 OF
THE STARK COUNTY RECORDS

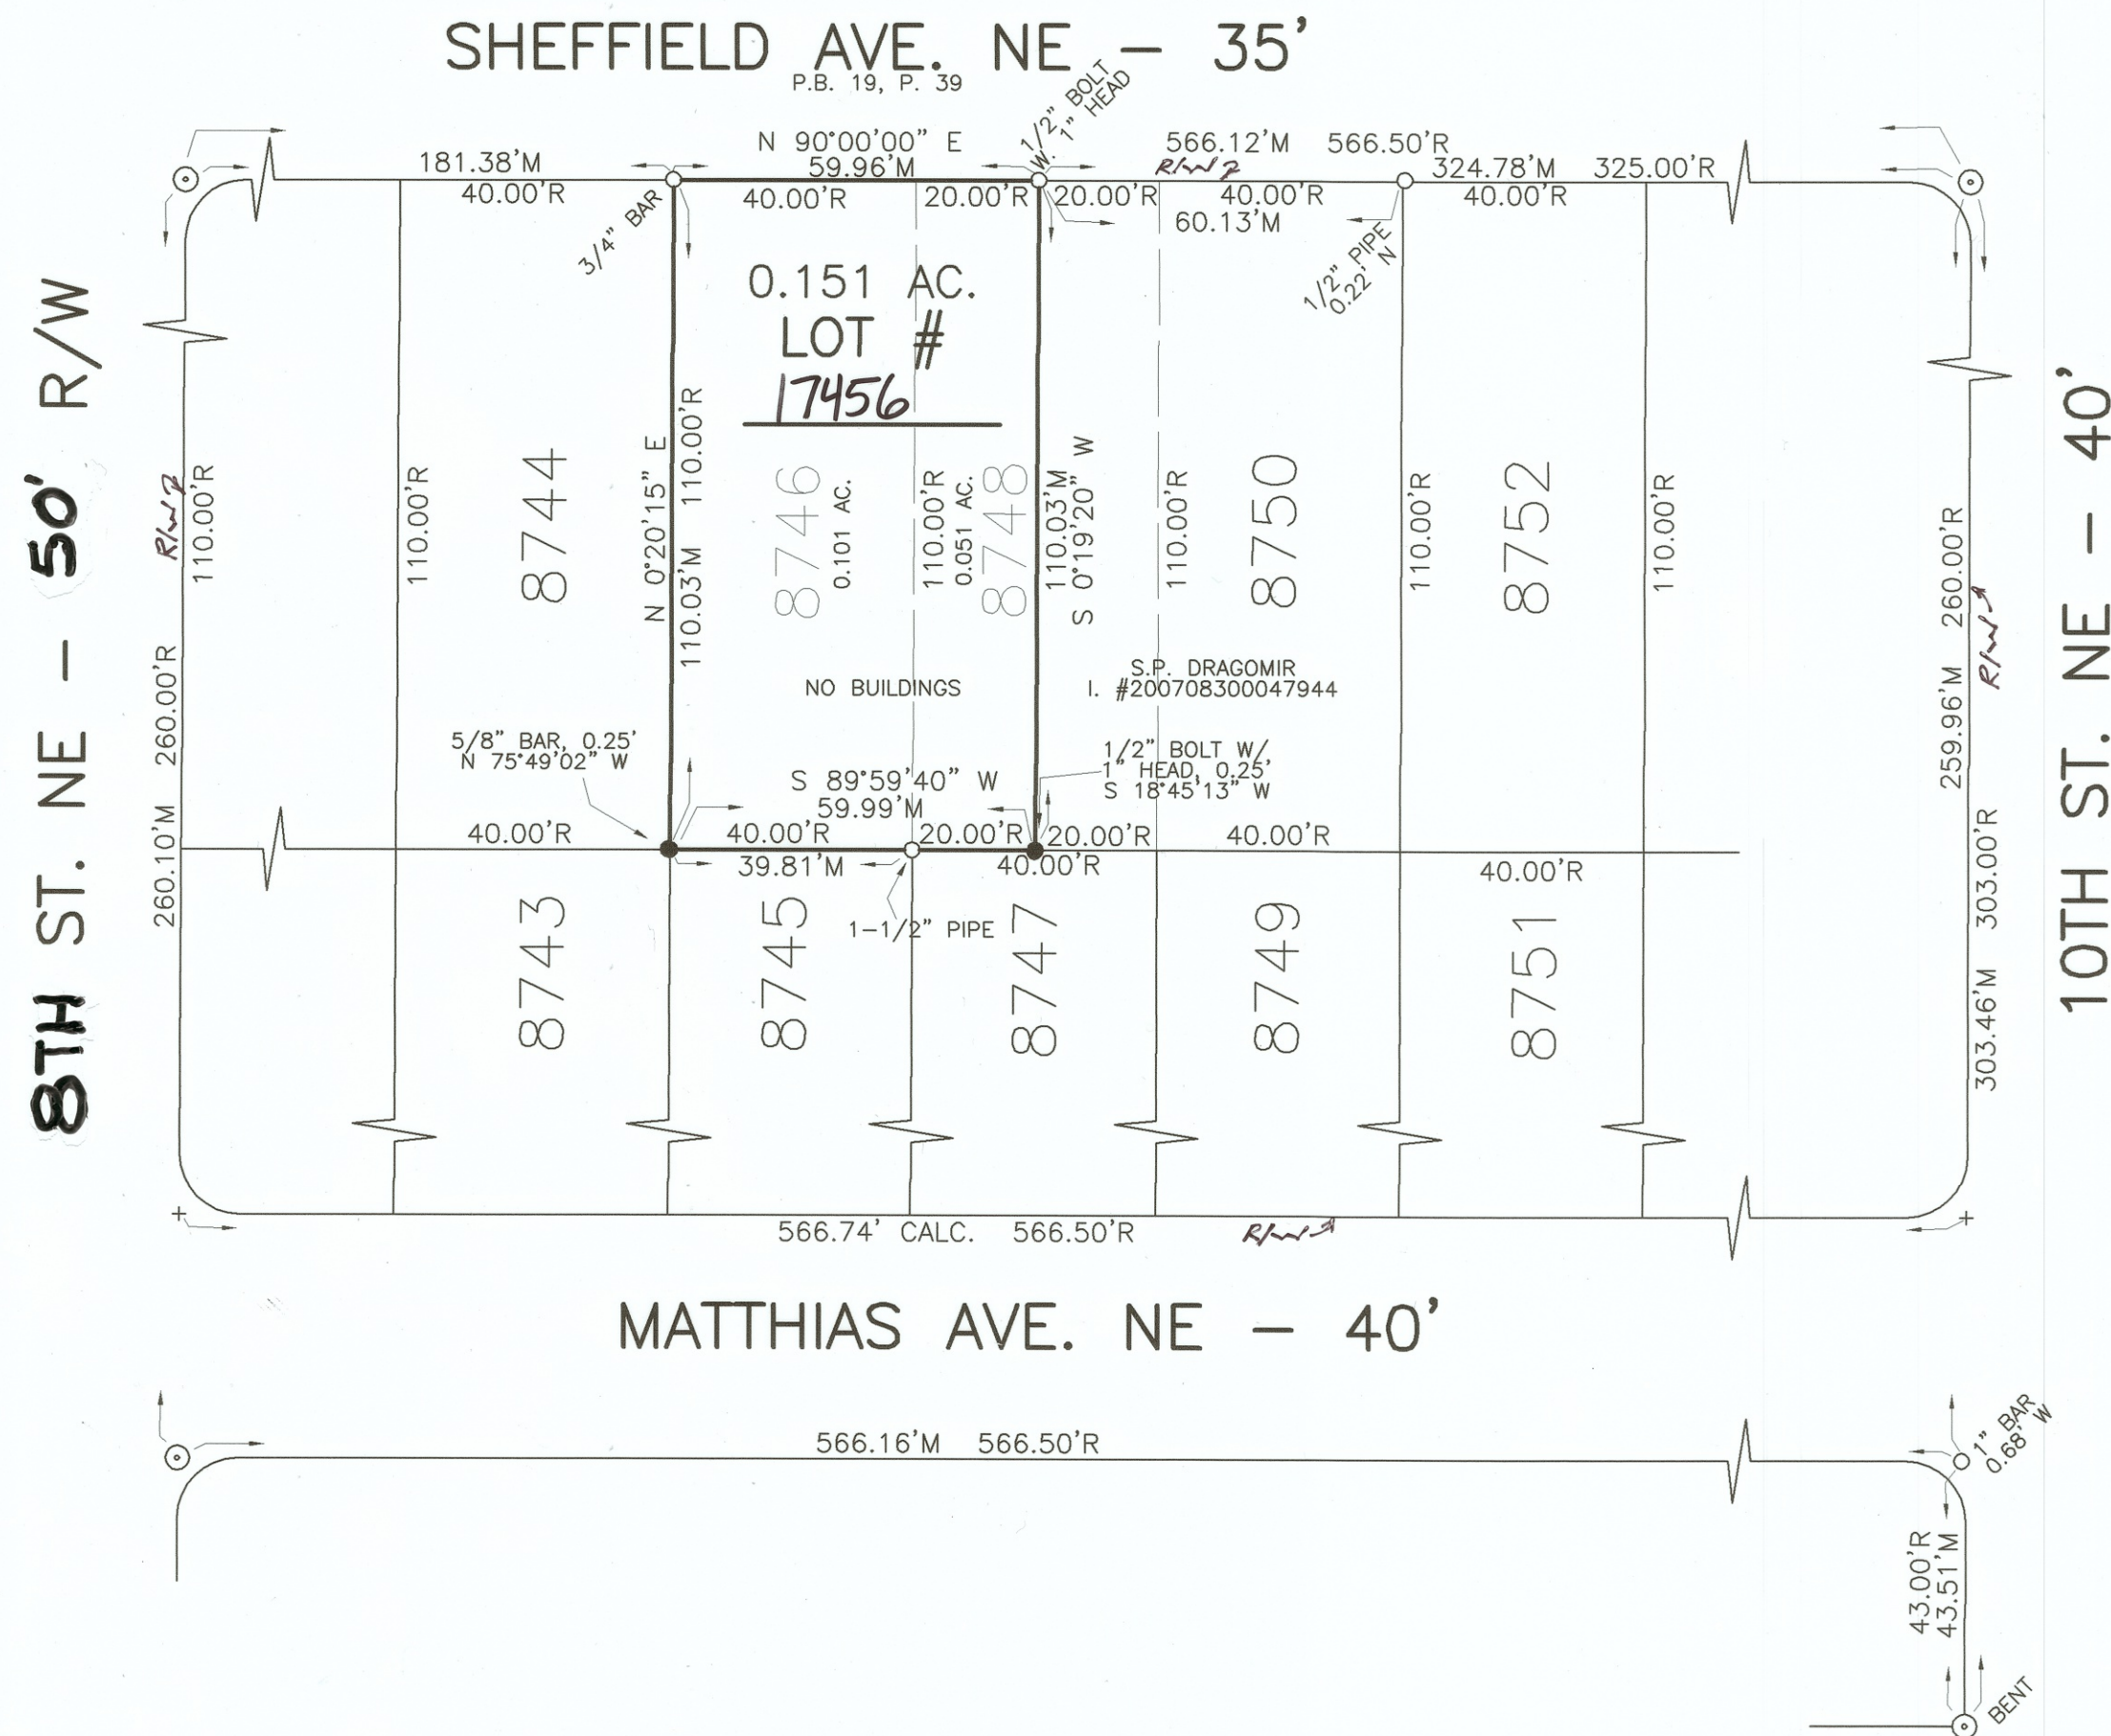

NOTES:

- - INDICATES IRON PIN FOUND AS NOTED
 - - INDICATES 5/8" IRON BAR WITH "E C METZGER 7090" CAP SET
 - ⊙ - INDICATES 2-1/2" IRON HEX HEAD MONUMENT FOUND
 - M - INDICATES MEASURED DISTANCE
 - R - INDICATES RECORD DISTANCE
- BASIS OF BEARINGS:
BEARINGS SHOWN ARE ORIENTED TO AN ASSUMED MERIDIAN AND ARE
INTENDED TO ILLUSTRATE ANGLE BETWEEN SURVEYED LINES ONLY
- DOCUMENTS OF RECORD USED FOR THIS SURVEY:
DEED AND PLAT RECORDS AS NOTED HEREON.
- LANDS DEPICTED ARE SUBJECT TO ANY EASEMENTS THAT MAY BE OF
RECORD.
- VISIBLE EVIDENCE OF OCCUPATION OBSERVED ON SURVEYED LINES AT
TIME OF SURVEY IS AS NOTED HEREON.

E.C. METZGER & ASSOCIATES, INC.

LAND SURVEYING SERVICES
P.O. BOX 357
MIDDLEBRANCH OH 44652-0357
(330) 875 - 5095 OR (330) 455 - 4942
www.ecmetzgersurvey.com

0 30 60

SCALE: 1" = 30'
F.B. 133, P. 44
FOR: HFHGCC, INC.
DATE: 7/8/2015
JOB NO: 2015.081
DRAWN BY: JDM

REVISED 8/25/2015 ECM

I HEREBY CERTIFY THAT THIS MAP REPRESENTS A BOUNDARY SURVEY, PERFORMED IN JULY
OF 2015, BY ME, IN ACCORDANCE WITH CHAPTER 4733-37 OF THE OHIO ADMINISTRATIVE
CODE

Edward C Metzger 7/10/2015
EDWARD C. METZGER, OHIO PROFESSIONAL SURVEYOR #7090 DATE

PLANNING COMMISSION
APPROVED BY THE MASSILLON PLANNING COMMISSION AT A MEETING

HELD August 26 2015

C. Caddy Hacke
TODD LOCKE
CHAIRMAN

MASSILLON CITY ENGINEER

LOT NUMBER 17456 ASSIGNED BY THE MASSILLON CITY ENGINEER.

K.A.D.
KEITH A. DYLEWSKI, P.E., P.S.
MASSILLON CITY ENGINEER

10/7/15
DATE

ACKNOWLEDGEMENT

KNOW ALL MEN BY THESE PRESENTS THAT WE THE UNDERSIGNED AGENTS OF THE OWNER
OF THE LAND DELINEATED HEREON, DO HEREBY ACKNOWLEDGE THE SIGNING OF THE SAME
TO BE OUR FREE ACT AND DEED, AND DO HEREBY REPLAT OUR LAND.

Beth Lechner
BETH LECHNER
EXECUTIVE DIRECTOR

Robert Maurer
ROBERT MAURER
PROPERTY COORDINATOR

NOTARY PUBLIC

BEFORE ME, A NOTARY PUBLIC, IN AND FOR SAID COUNTY AND STATE, PERSONALLY
APPEARED THE ABOVE, WHO ACKNOWLEDGE THE SIGNING OF THE SAME TO BE THEIR FREE
ACT AND DEED ACCORDING TO LAW. IN WITNESS WHEREOF, I HERETO SET MY

HAND AND SEAL THIS 15th DAY OF July, 2015.
MY COMMISSION EXPIRES 05-07-2020

Chevonne M. McCallum
NOTARY PUBLIC



Chevonne M. McCallum
Notary Public, State of Ohio
My Commission Expires 05-07-2020

STARK COUNTY AUDITOR

ENTERED FOR TRANSFER THIS 16th DAY OF OCTOBER, 2015.

Alan Harold
ALAN HAROLD
STARK COUNTY AUDITOR

STARK COUNTY RECORDER

RECEIVED FOR RECORD THIS 22nd DAY OF OCTOBER, 2015.

RECORDED IN INSTRUMENT NUMBER 201510220042392

Rick Campbell
RICK CAMPBELL
STARK COUNTY RECORDER



15 PS 08