


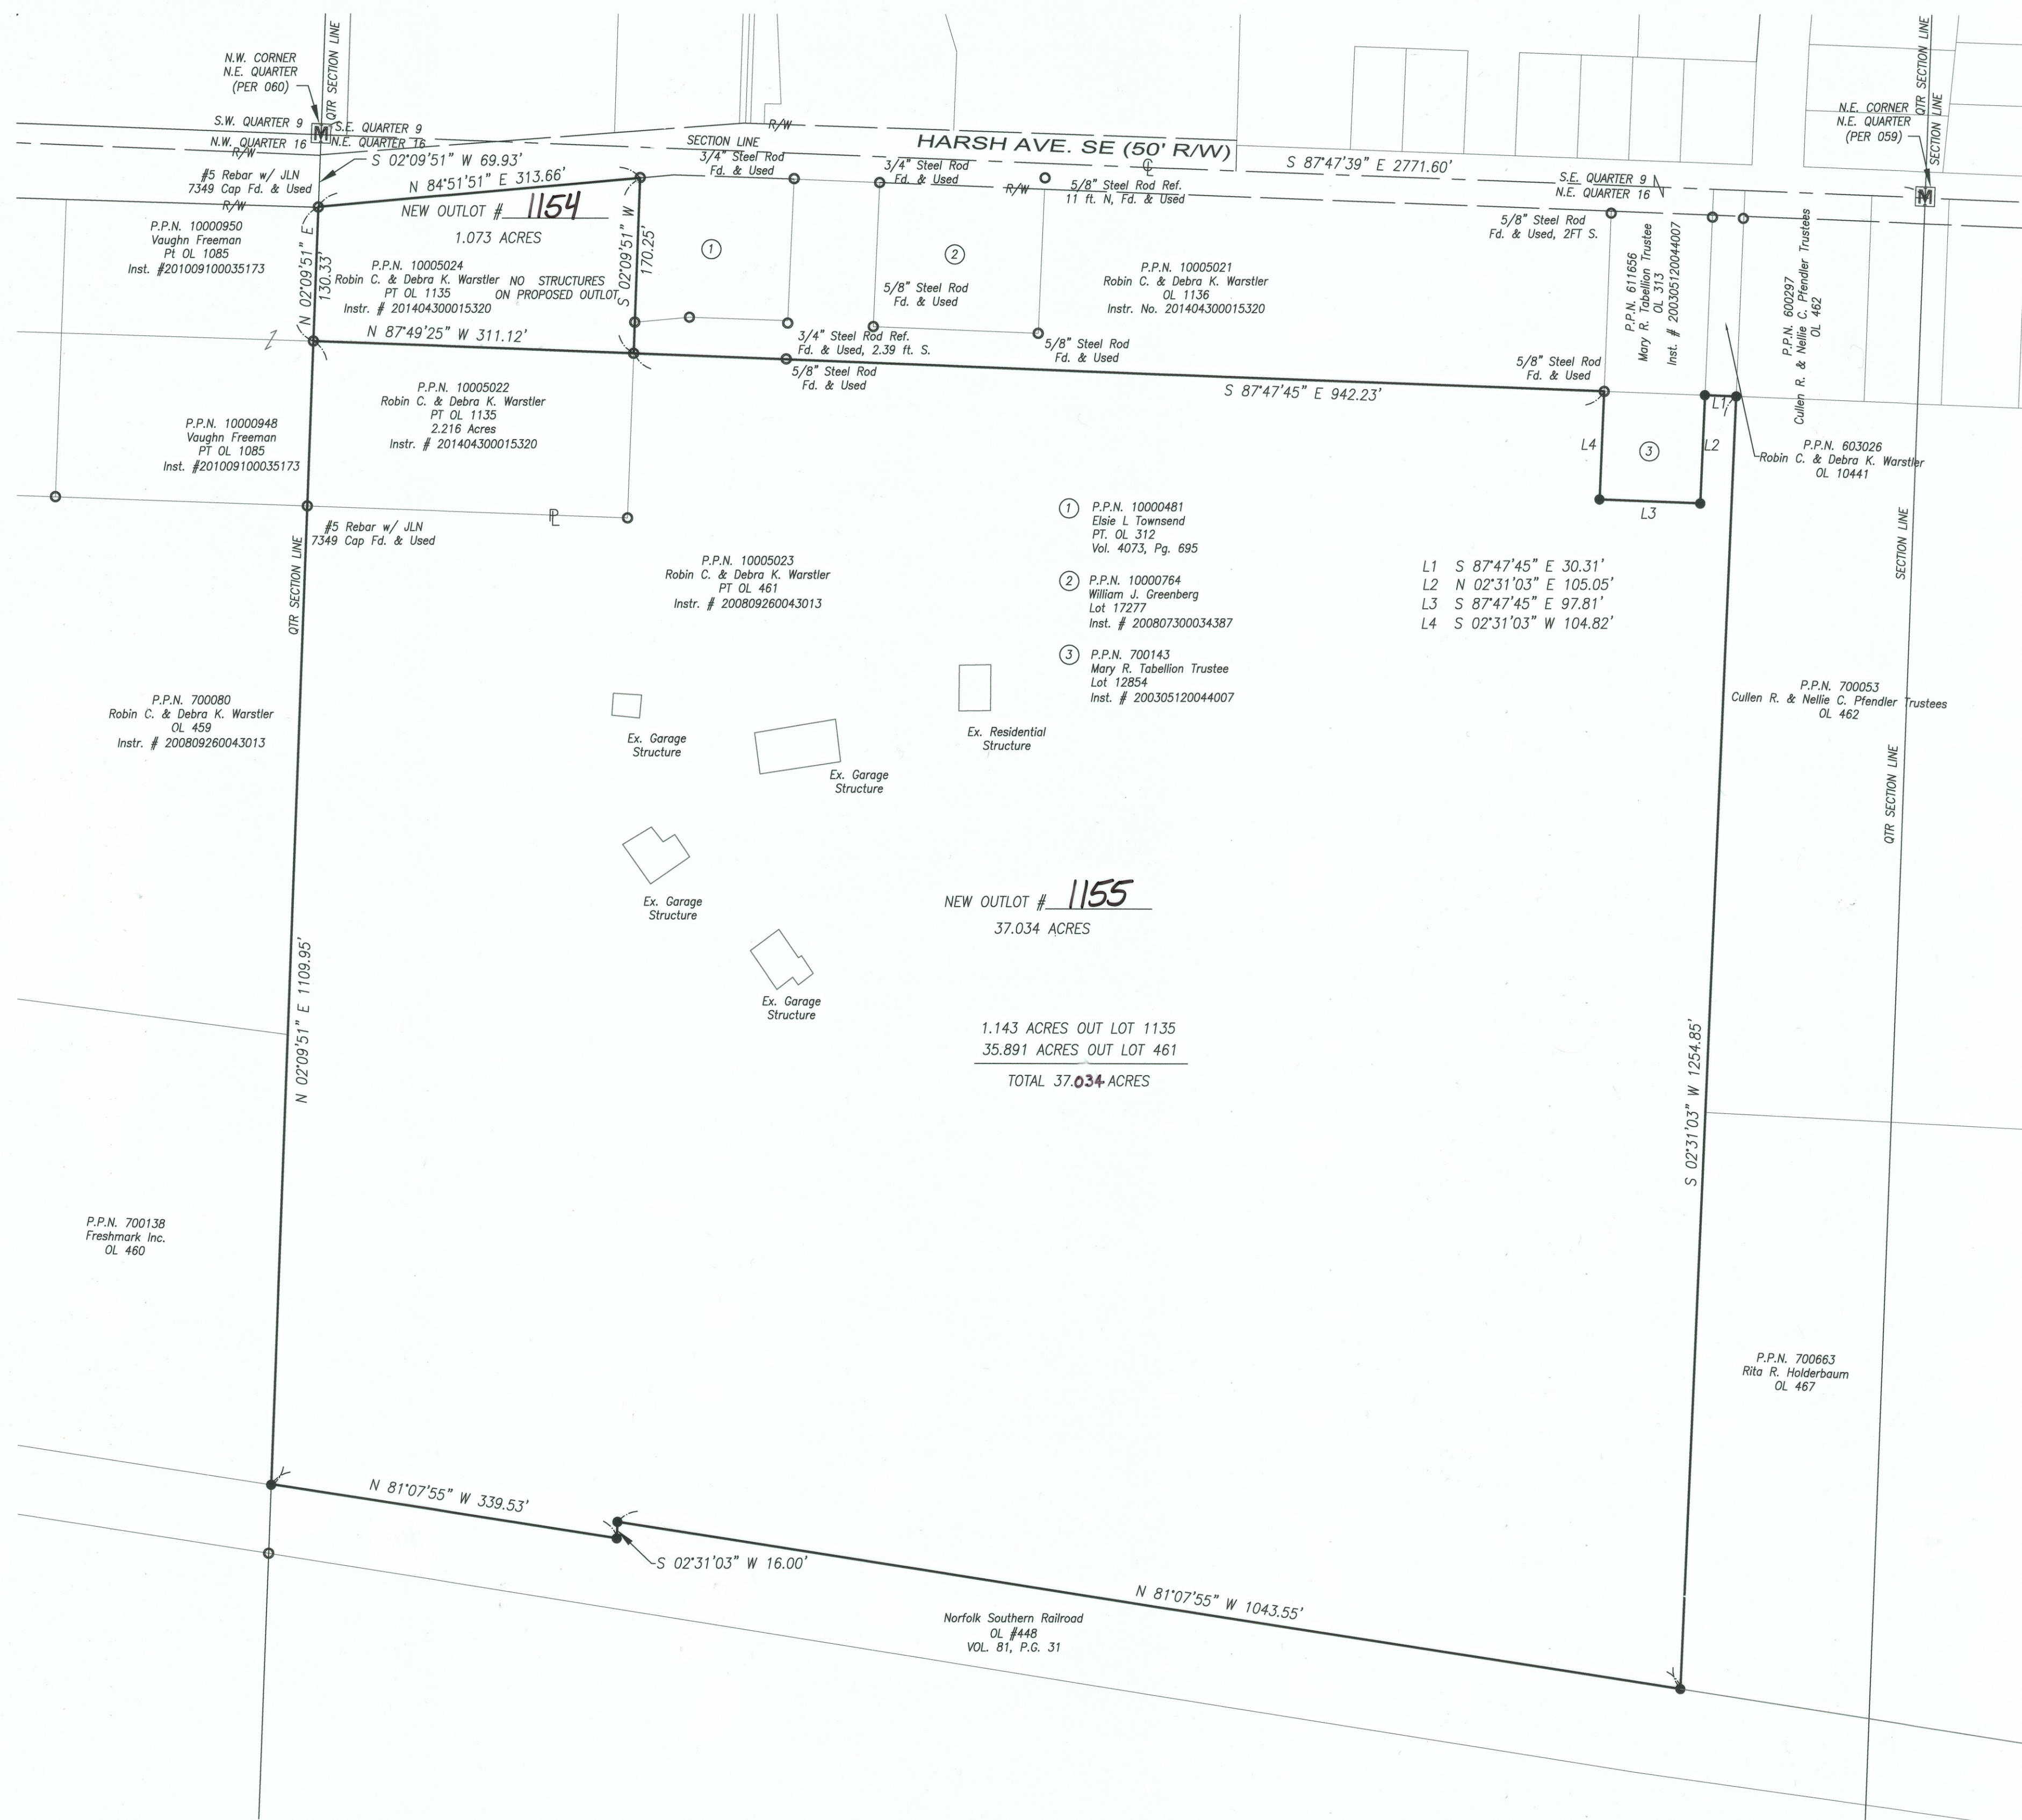

CHECKED BY: KAD	
DATE: SEPT, 2015	
DRAWN BY: FPW	
DATE: SEPT, 2015	
REVISIONS:	DESCRIPTION:
DATE	DESCRIPTION
REPEAT FOR ROBIN & DEBRA WARSTLER KNOWN AS BEING PART OF OL 461 AND OL 1135 LOCATED IN THE NORTHEAST QUARTER OF SECTION 16, PERRY TOWNSHIP, CITY OF MASSILLON (T-10, R-9), STARK COUNTY, OHIO.	
ENGINEERS-SURVEYORS-CONSTRUCTION MANAGERS 8226 WALNUT RIDGE CIR NW NORTH CANTON, OH 44720 PHONE: (330) 268-3734 FAX: (330) 470-1285 WWW.CIVPROENGINEERING.COM	
DRAWING NAME: WARSTLER REPEAT PROJECT NUMBER: 1 / 1	

15 PS 09