
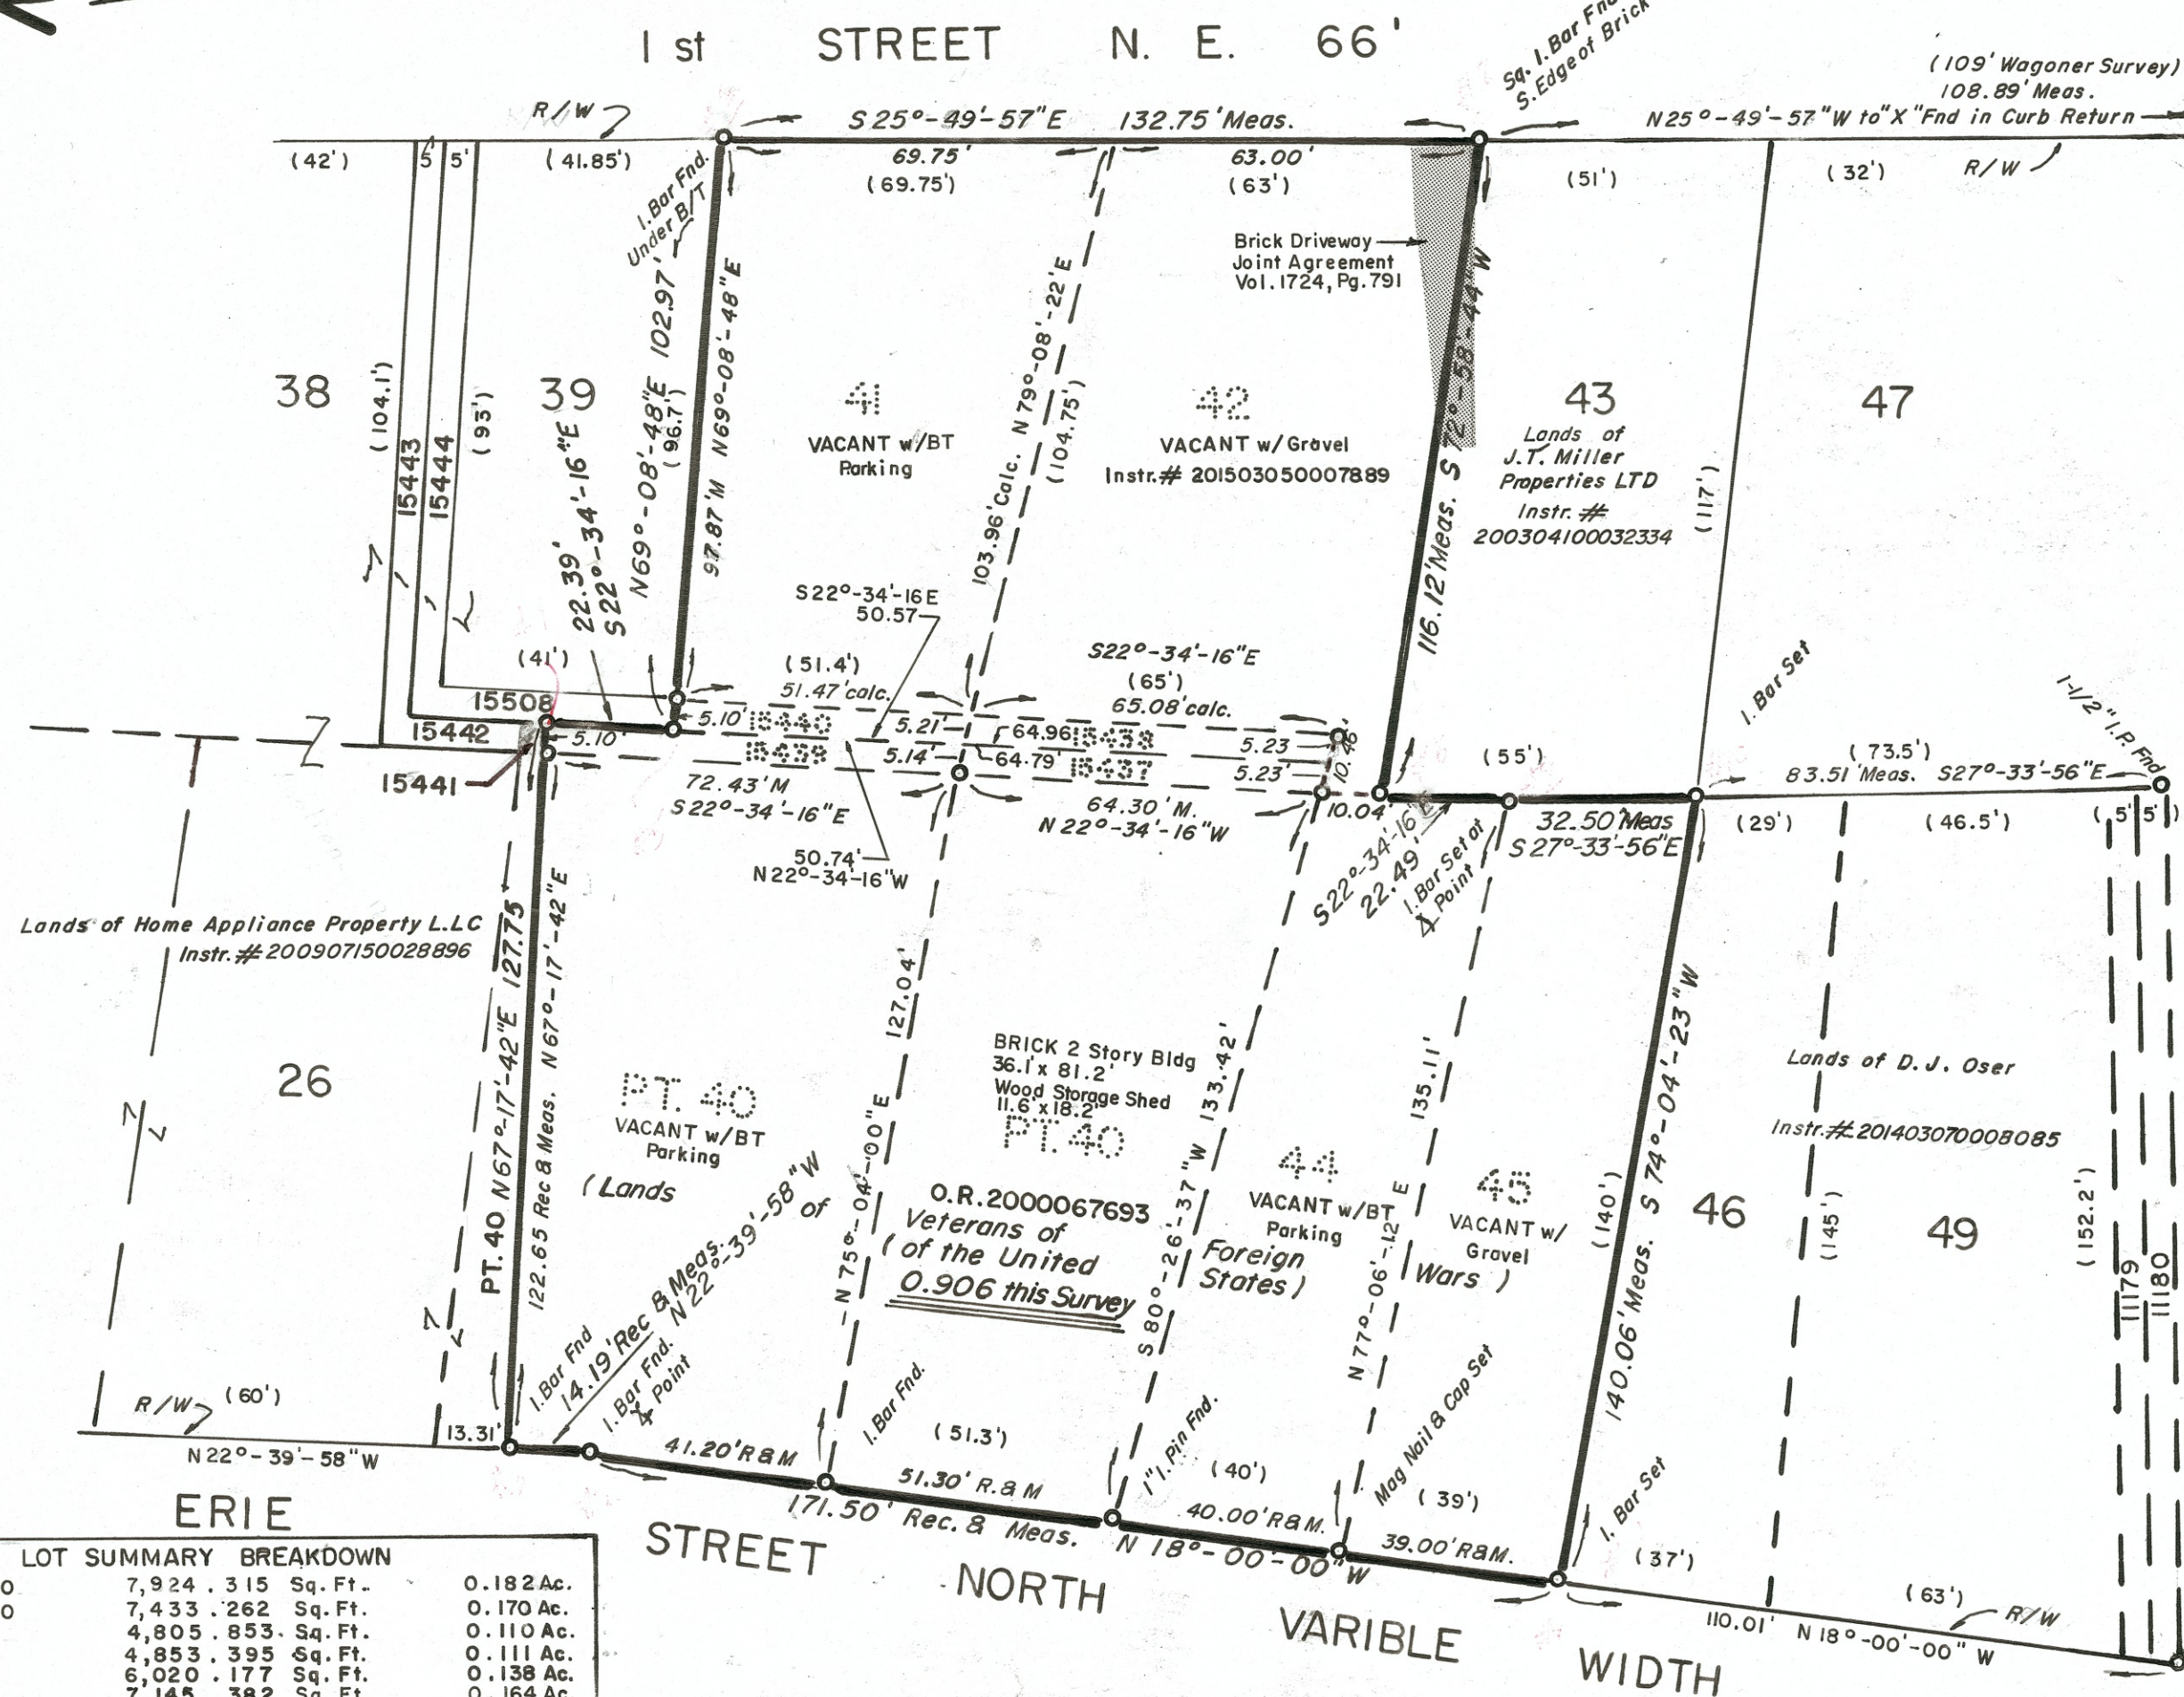


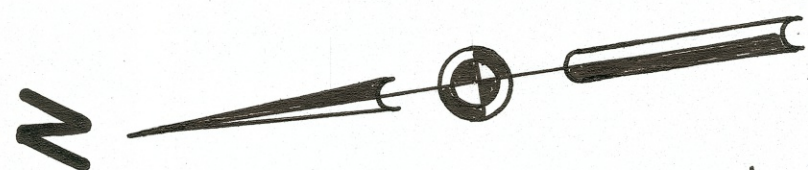

LOT SUMMARY BREAKDOWN		
N. PT. 40	7,924.315 Sq. Ft.	0.182 Ac.
S. PT. 40	7,433.262 Sq. Ft.	0.170 Ac.
Lot 44	4,805.853 Sq. Ft.	0.110 Ac.
Lot 45	4,853.395 Sq. Ft.	0.111 Ac.
Lot 41	6,020.177 Sq. Ft.	0.138 Ac.
Lot 42	7,145.382 Sq. Ft.	0.164 Ac.
Lot 15437	328.909 Sq. Ft.	0.008 Ac.
Lot 15438	331.555 Sq. Ft.	0.008 Ac.
Lot 15439	370.844 Sq. Ft.	0.009 Ac.
Lot 15440	260.140 Sq. Ft.	0.006 Ac.
TOTAL THIS SURVEY		0.906 Ac.

REPLAT

Being parts of Lot Number 40, all of Lot Numbers 41, 42, 44, 45, 15437, 15438, 15439, & 15440 in the City of Massillon, County of Stark, Ohio.


SCALE: 1" = 30'



Refs. Used:
Surveys of Rice & Wallace Pts of Lot 37, in July, 1939
Piper Lots 44, 45, Pts of 40 Oct., 1956
Wagoner Lot 48 Mar. 1962
R. Hinton Nov. 1994

Instr. # 200210110082130 & Deed Shown Here-On
Alley Vacation Plat Vol. 62, Pg. 128

BASIS OF BEARING
Using the West Line of Lots 44, 45, 46 & 49 as N 18°-00'-00" W found in Instr. # 200210110082130

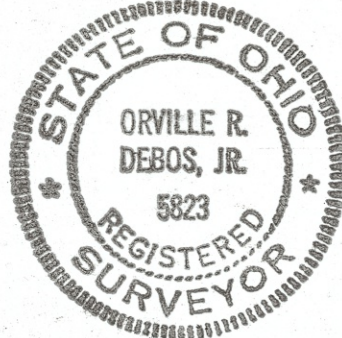

DATE: APRIL 21, 2015

Orville R. DeBos, Jr.
Orville R. DeBos, Jr.
2327 - Carlene Ave. S.W.
Massillon, Ohio 44647
Phone: 330-837-2678
Reg. Surveyor # 5823

CERTIFICATION

I hereby certify the adjacent to be correct, as surveyed by me this 21st day of April, 2015.

Orville R. DeBos, Jr.
Orville R. DeBos, Jr.
Reg. Surveyor # 5823

PLANNING COMMISSION

Approved by the Massillon Planning Commission at a meeting held _____, 20____.

CHAIRMAN

SECRETARY

CITY COUNCIL

Accepted by the City Council of Massillon, Ohio, by ord. no. _____ passed this _____ day _____, 20____.

COUNCIL ACCEPTANCE NOT NECESSARY, NO STREET DEDICATION HERE-ON PER SECTION 1107.8, (b.), a., CODIFIED CODE ORD., MASSILLON, OHIO.

CLERK

PRESIDENT

MASSILLON CITY ENGINEER

Lot Number _____ assigned by the Massillon City Engineer.

CITY ENGINEER

ACKNOWLEDGEMENT

Know all men by these present, that we the undersigned owners of the land delineated hereon, do hereby acknowledge the signing of the same to be our free act and deed, and do hereby replat our land.

WITNESS

Lance J. Kelso
Wayne D. Black
Randy H. Hays
R. DeBos
Robert J. Goss
Dorrie K. Moore

OWNERS

Terry Roan
TERRY ROAN - Commander

Joe Heinzer
JOE HEINZER - Quartermaster

COUNTY OF STARK
STATE OF OHIO ss.

Before me, a Notary Public, in and for said county, did personally appear, the above, who acknowledge the signing of the same to be their free act and deed according to law. In witness whereof, I hereunto set my hand and seal this 16th day of September, 2015.
My commission expires Nov 15, 2015

Michelle A. Davis
Michelle A. Davis
Notary Public State of Ohio
Commission Expires 11/15/2015

STARK COUNTY AUDITOR

Entered for transfer this _____ day of _____, 20____.

STARK COUNTY AUDITOR

STARK COUNTY RECORDER

Received for record this _____ day of _____, 20____.

Recorded in Instrument No. _____, this _____ day of _____, 20____.

LEGEND:
Lot Lines
Property Line & Boundary of Replat
Iron Bar Set or Found as noted

STARK COUNTY RECORDER

FOR: VETERANS of FOREIGN WARS POST 3124

FILE NO. ACC. NO.