


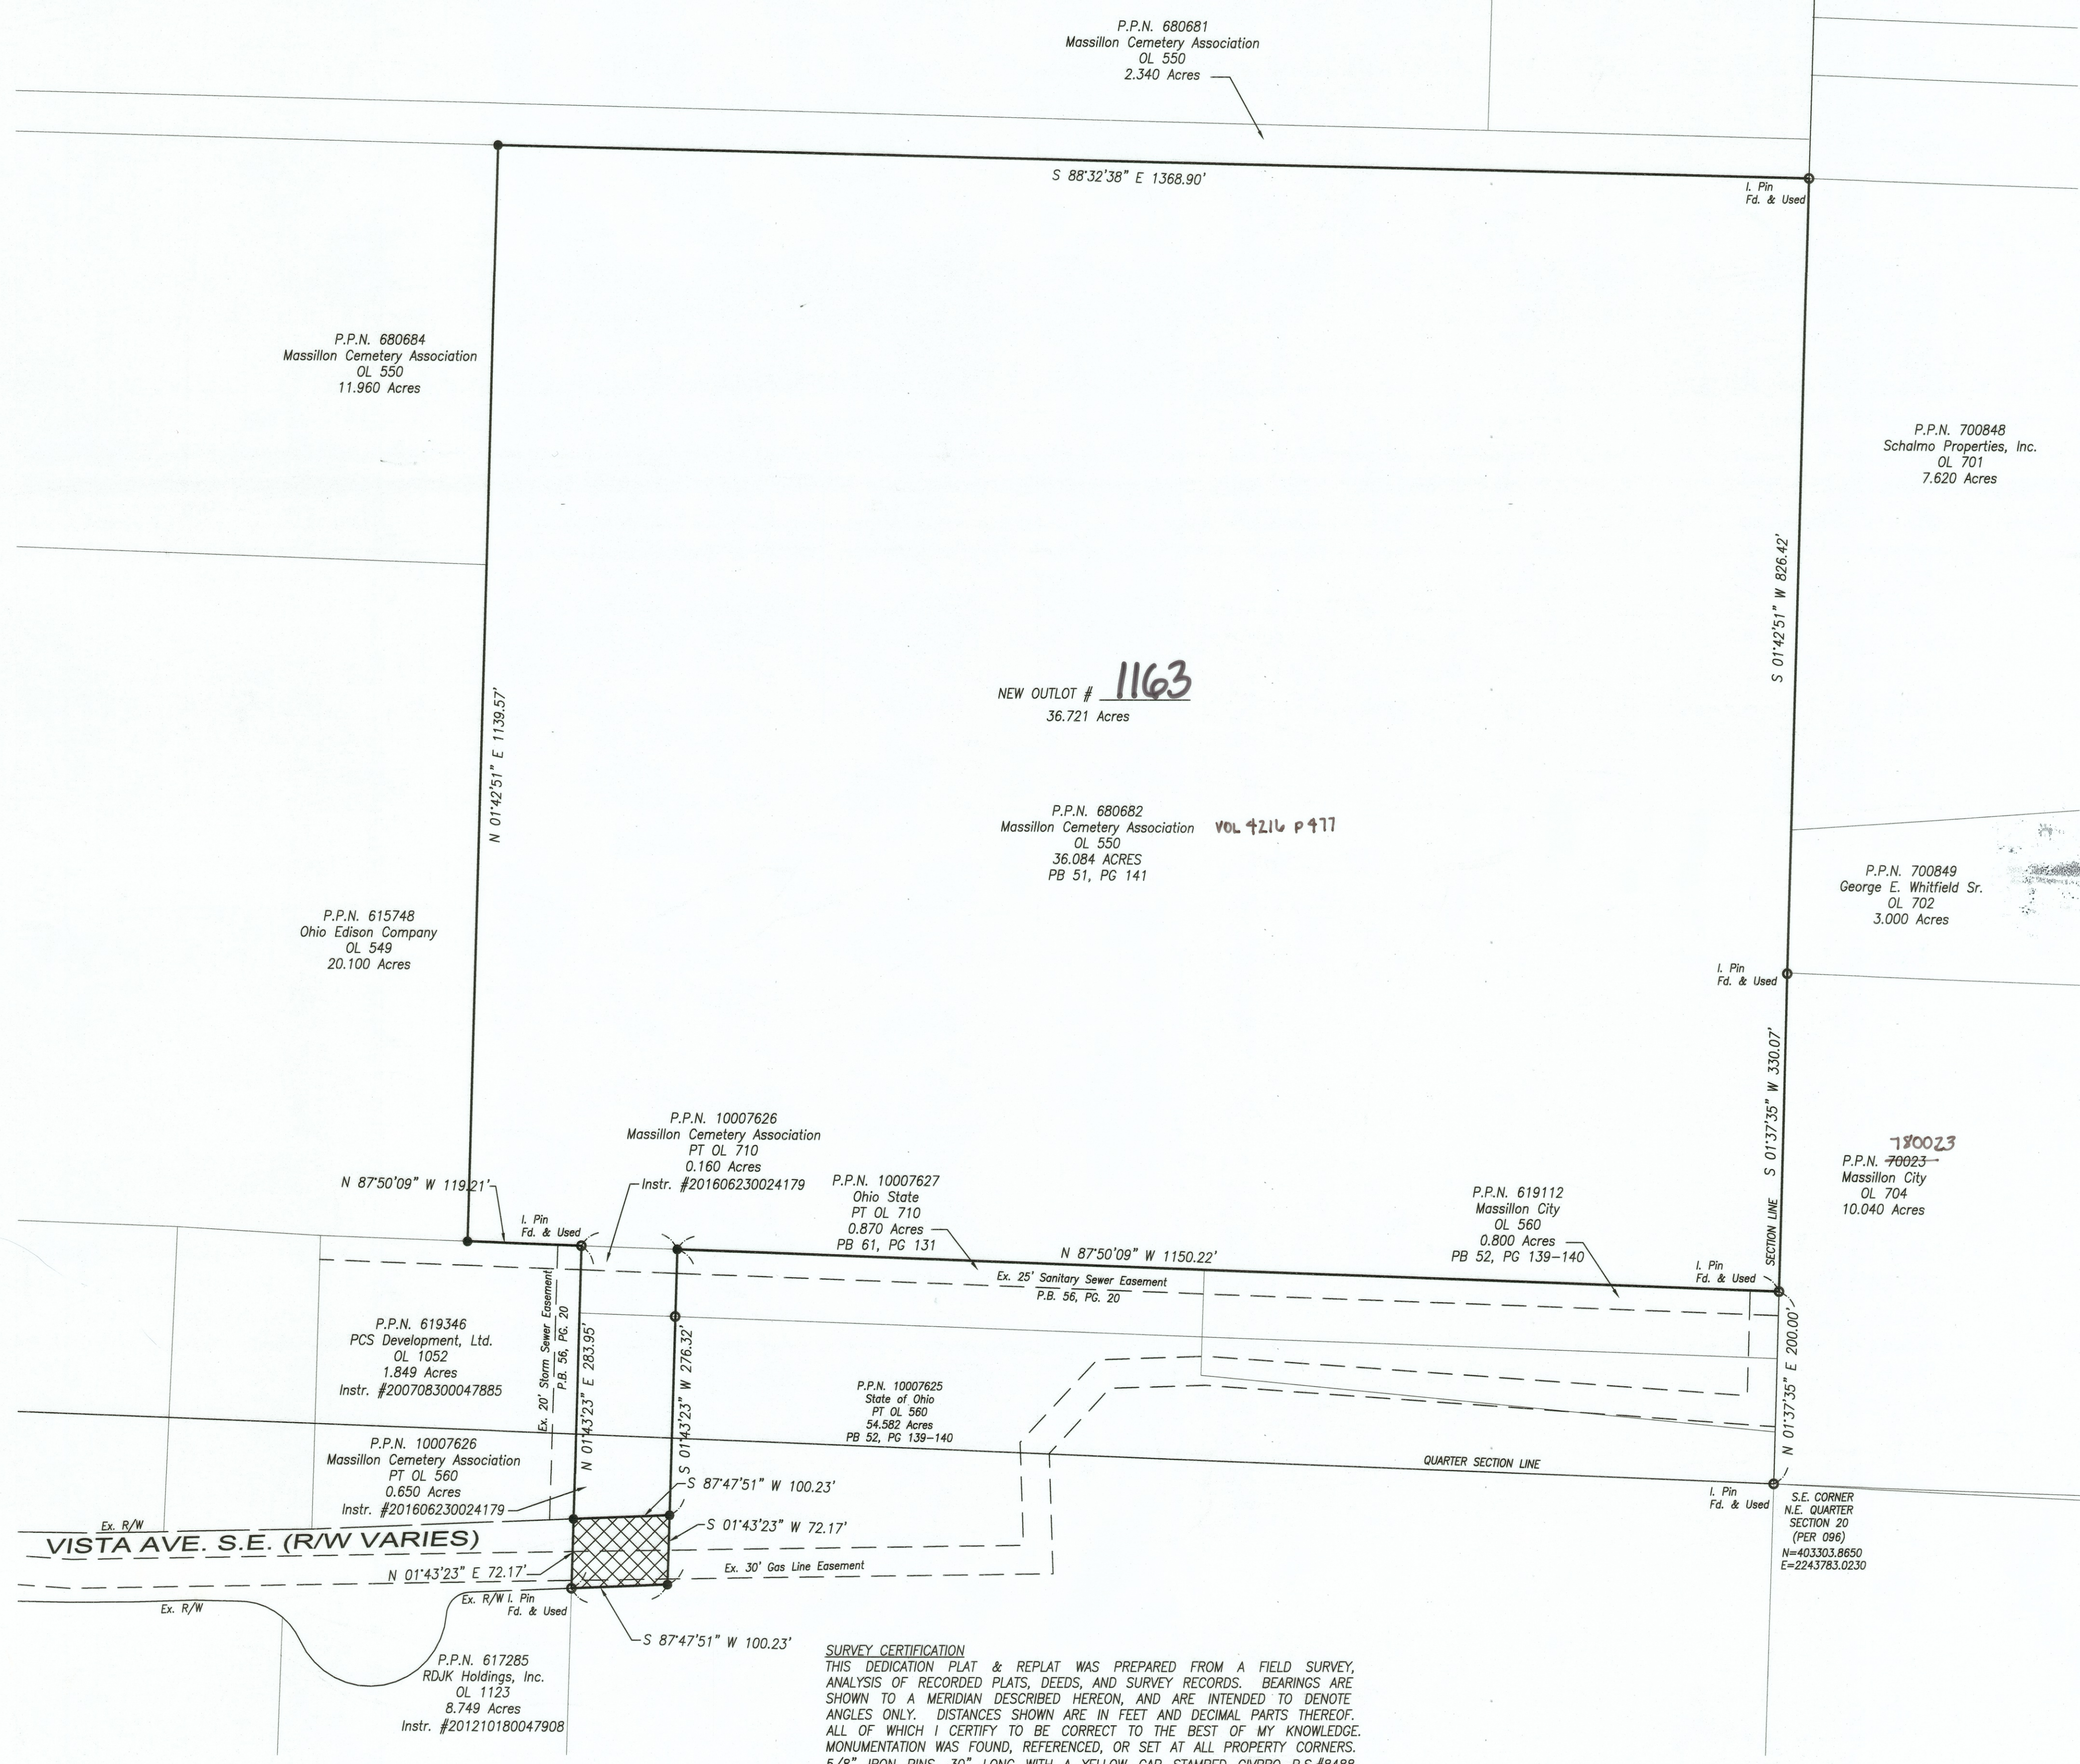

NOTES:
SUBJECT TO ANY AND ALL EASEMENTS, RESERVATIONS, RESTRICTIONS AND CONVEYANCES OF RECORD.
NO STRUCTURES LOCATED ON PROPOSED PARCEL.
DOCUMENTS USED TO PREPARE SURVEY
CURRENT DEEDS & PLATS OF RECORD AS REFERENCED.
TAX MAPS MASSILLON 74 & 84

GRAPHIC SCALE
0 50 100 200
(IN FEET)
1 inch = 100 ft.

0.166 ACRES
AREA OF PROPOSED DEDICATION

LEGEND
DRILL HOLE/R.R. SPIKE FOUND/SET AS NOTED
5/8\"/>

KNOWN ALL MEN BY THESE PRESENTS, THAT THE UNDERSIGNED OWNER OF THE LAND SHOWN ON THIS PLAT, MASSILLON CEMETERY ASSOCIATION DOES HEREBY REPLAT THEIR LAND AS SHOWN AND ACKNOWLEDGE THE MAKING OF THE SAME TO BE THEIR FREE ACT AND DEED.

Rick Alex
MASSILLON CEMETERY ASSOCIATION

STATE OF OHIO, STARK COUNTY, SS

BEFORE ME, A NOTARY PUBLIC AND FOR SAID COUNTY AND STATE, PERSONALLY APPEARED THE ABOVE NAMED RICK ALEX WHO ACKNOWLEDGES THAT HE DID SIGN OF THE FORGOING INSTRUMENT AND THAT THE SAME IS HIS FREE ACT AND DEED.

IN TESTIMONY WHEREOF, I HAVE HEREUNTO SET MY HAND AND OFFICIAL SEAL AT STARK COUNTY, STATE OF OHIO, THIS 14th DAY OF Sept, 2016.

6-15-17
MY COMMISSION EXPIRES

APPROVED BY THE CITY OF MASSILLON PLANNING COMMISSION THIS 20 September 25, 2014

C. Todd Locke
C. TODD LOCKE, CHAIRMAN

Paul S. Smith
SECRETARY

LOT NUMBER(S) Out Lot 1163 ASSIGNED BY MASSILLON CITY ENGINEER.

Paul S. Smith
CITY ENGINEER

DEDICATION PLAT ACCEPTED BY ORDINANCE 128-2016 OF THE MASSILLON CITY COUNCIL THIS 16 DAY OF February, 2016.

Claudette O. Istnick
CLAUDETTE O. ISTNICK - PRESIDENT

Diane Rolland
DIANE ROLLAND - CLERK

I HEREBY CERTIFY TO THE BEST OF MY KNOWLEDGE THAT NO ENCUMBRANCES EXIST ON THE LANDS HEREIN OFFERED FOR PUBLIC USE, THIS 14th DAY OF September, 20 16.

Robert A. Zupka
ROBERT A. ZUPKA, Assistant Law Director

ENTERED FOR TRANSFER THIS 30th DAY OF September, 2016.

Alan Harold
ALAN HAROLD, STARK COUNTY AUDITOR

RECEIVED FOR RECORD THIS 6th DAY OF October, 2016.

RECORDED IN OFFICIAL RECORD IMAGING NUMBER: 20161006040194

Rick Campbell
RICK CAMPBELL, STARK COUNTY RECORDER

10/6/2016 1:57 PM PL2436
Rick Campbell
Stark County Recorder 120180035369

SURVEY CERTIFICATION
THIS DEDICATION PLAT & REPLAT WAS PREPARED FROM A FIELD SURVEY, ANALYSIS OF RECORDED PLATS, DEEDS, AND SURVEY RECORDS. BEARINGS ARE SHOWN TO A MERIDIAN DESCRIBED HEREON, AND ARE INTENDED TO DENOTE ANGLES ONLY. DISTANCES SHOWN ARE IN FEET AND DECIMAL PARTS THEREOF. ALL OF WHICH I CERTIFY TO BE CORRECT TO THE BEST OF MY KNOWLEDGE. MONUMENTATION WAS FOUND, REFERENCED, OR SET AT ALL PROPERTY CORNERS. 5/8\"/>

BASIS OF BEARING:
THE BASIS OF BEARINGS IS OHIO STATE PLANE COORDINATE SYSTEM, NORTH ZONE (3401) NAD 83 (1986). THE SCGRS POINTS USED AS REFERENCE STATIONS TO ESTABLISH THE DATUM ARE DESIGNATED AS PER 096, AND PER 113. ALL BEARINGS SHOWN ARE BASED ON GRID NORTH. ALL DIMENSIONS SHOWN ARE GROUND DISTANCES. TO OBTAIN A GRID DISTANCE, MULTIPLY THE GROUND DISTANCE BY THE PROJECT COMBINED FACTOR (PCF) OF 0.999989697.

Keith A. Dylewski
KEITH A. DYLEWSKI, P.E., P.S. P.S. No. 8488 DATE 9/7/16

North arrow pointing North (N).

Horizontal Scale in Feet: 0 50 100

CHECKED BY: KAD

DATE: AUG, 2016

DRAWN BY: KAD

DATE: AUG, 2016

REVISIONS:	DATE	DESCRIPTION

MASSILLON CEMETERY ASSOCIATION
RE-PLAT AND DEDICATION PLAT
LOCATED IN PART OF THE NORTHEAST QUARTER OF SECTION 20, TOWNSHIP 10, RANGE 8,
CITY OF MASSILLON STARK COUNTY, OHIO.

PT OL 550 PB51 P141, PT OL 560 PB52 P139-140 AND
PT OL 710 PB 1 P131

CIVPRO ENGINEERING
ENGINEERS-SURVEYORS-CONSTRUCTION MANAGERS
6206 WALNUT RIDGE DR NW NORTH CANTON, OH 44720
PHONE: (330) 268-3724 FAX: (330) 470-1285
WWW.CIVPROENGINEERING.COM

DRAWING NAME: MASS CEM

PROJECT NUMBER: 1 / 1

16 PS 03