


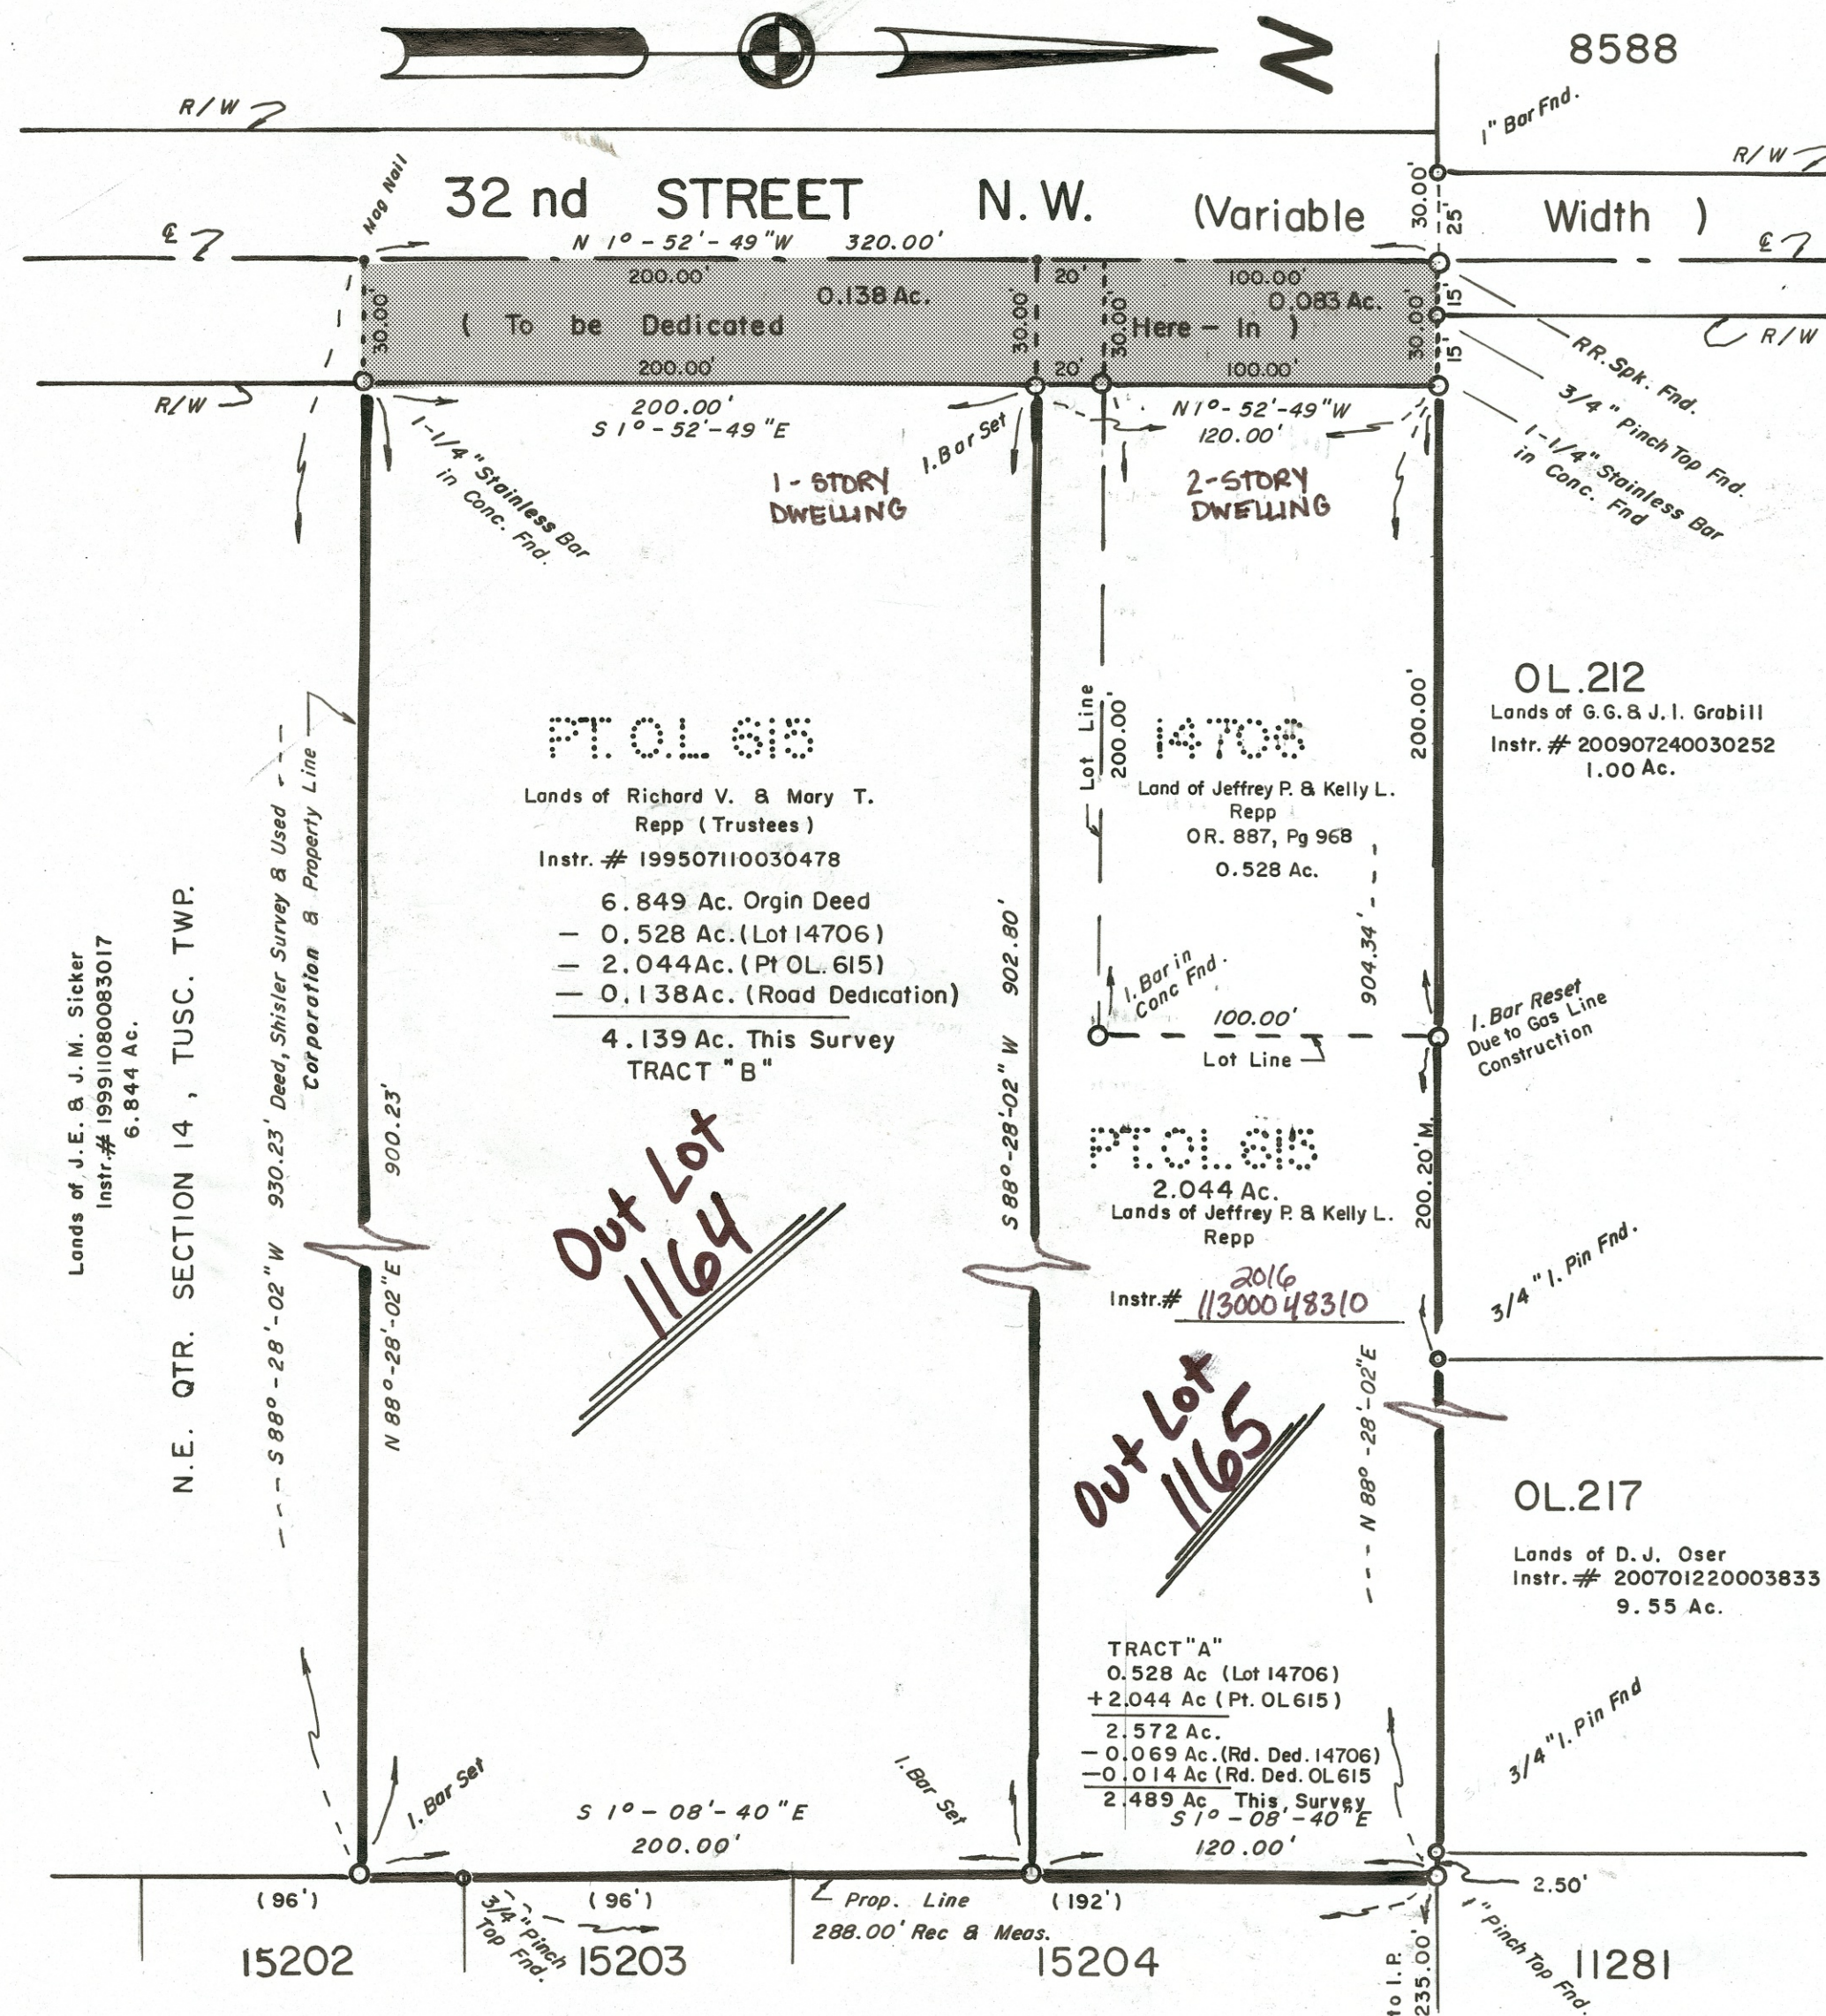

REPLAT OF PARTS OF OUT LOT 615 & LOT NUMBER 14706 & THE DEDICATION OF 32nd STREET N.W. IN THE CITY OF MASSILLON, COUNTY OF STARK, O.

DEERMONT AREA ANNEXATION TO THE CITY OF MASSILLON VOL 57, PG 58

SCALE: 1" = 50'

DATE: JULY 10, 2016



BASIS OF BEARING

Using the C of 32nd Street N.W. as N 1°-52'-49"W as found in Deed Volume 3996, Page 670.

Refs. Used: Shisler Surveys Aug., 1977, Sept. 1989

Deeds shown here-on
Massillon Tax Maps # 38, # 48

Stark County N.E. Qtr. Section 14, Tusc. Twp.



Orville R. DeBos, Jr.
Reg. Surveyor # 5823
2327 - Carlene Ave. S.W.
Massillon, Ohio 44647
Phone: 330-837-2678

MASSILLON CITY LAW DIRECTOR

I hereby certify to the best of my knowledge that no encumbrances exist on the lands hereby offered for public use, this 29 day of July, 2016.

Paul G. Stipan
Massillon City Law Director

CERTIFICATION

I hereby certify the adjacent to be correct, as surveyed by me this 10th day of July, 2016.

Orville R. DeBos, Jr.
Reg. Surveyor # 5823

PLANNING COMMISSION

Approved by the Massillon Planning Commission at a meeting held August 10, 2016.

C. Cole Hoke
CHAIRMAN

SECRETARY

CITY COUNCIL

Accepted by the City Council of Massillon, Ohio, by ord. no. 124-2016 passed this 6 day of September, 2016.

Diane Zolman
CLERK

Claudette J. Smith
PRESIDENT

MASSILLON CITY ENGINEER

Lot Numbers Out Lot 1164, 1165 assigned by the Massillon City Engineer.

Diane Zolman
CITY ENGINEER

ACKNOWLEDGEMENT

Know all men by these present, that we the undersigned owners of the land delineated hereon, do hereby acknowledge the signing of the same to be our free act and deed, and do hereby replat our land. And the Dedication of 32nd STREET N.W. as shown here-on.

WITNESS


Kevin Straight
Karen Straight

OWNERS

Richard V. Repp
RICHARD V. REPP
Mary J. Repp
MARY J. REPP
Jeffrey P. Repp
JEFFREY P. REPP
Kelly L. Repp
KELLY L. REPP

COUNTY OF STARK STATE OF OHIO ss.

Before me, a Notary Public, in and for said county, did personally appear, the above, who acknowledge the signing of the same to be their free act and deed according to law. In witness whereof, I hereunto set my hand and seal this 27th day of July, 2016.
My commission expires 27th day of July, 2016.

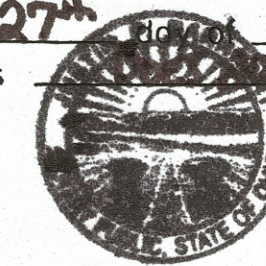

**NOTARY PUBLIC
STATE OF OHIO**
My Commission Expires 12/5/2016
Sec 147.03 O.R.C.

Justin P. Barnhart
Notary Public

STARK COUNTY AUDITOR

Entered for transfer this 23rd day of NOVEMBER, 2016.



Alan Harold
STARK COUNTY AUDITOR

STARK COUNTY RECORDER

Received for record this 5th day of December, 2016.
Recorded in Instrument No. 201612050049063, this 5th day of December, 2016.

Rick Campbell
STARK COUNTY RECORDER

FILE NO.

ACC. NO.

16PS04