


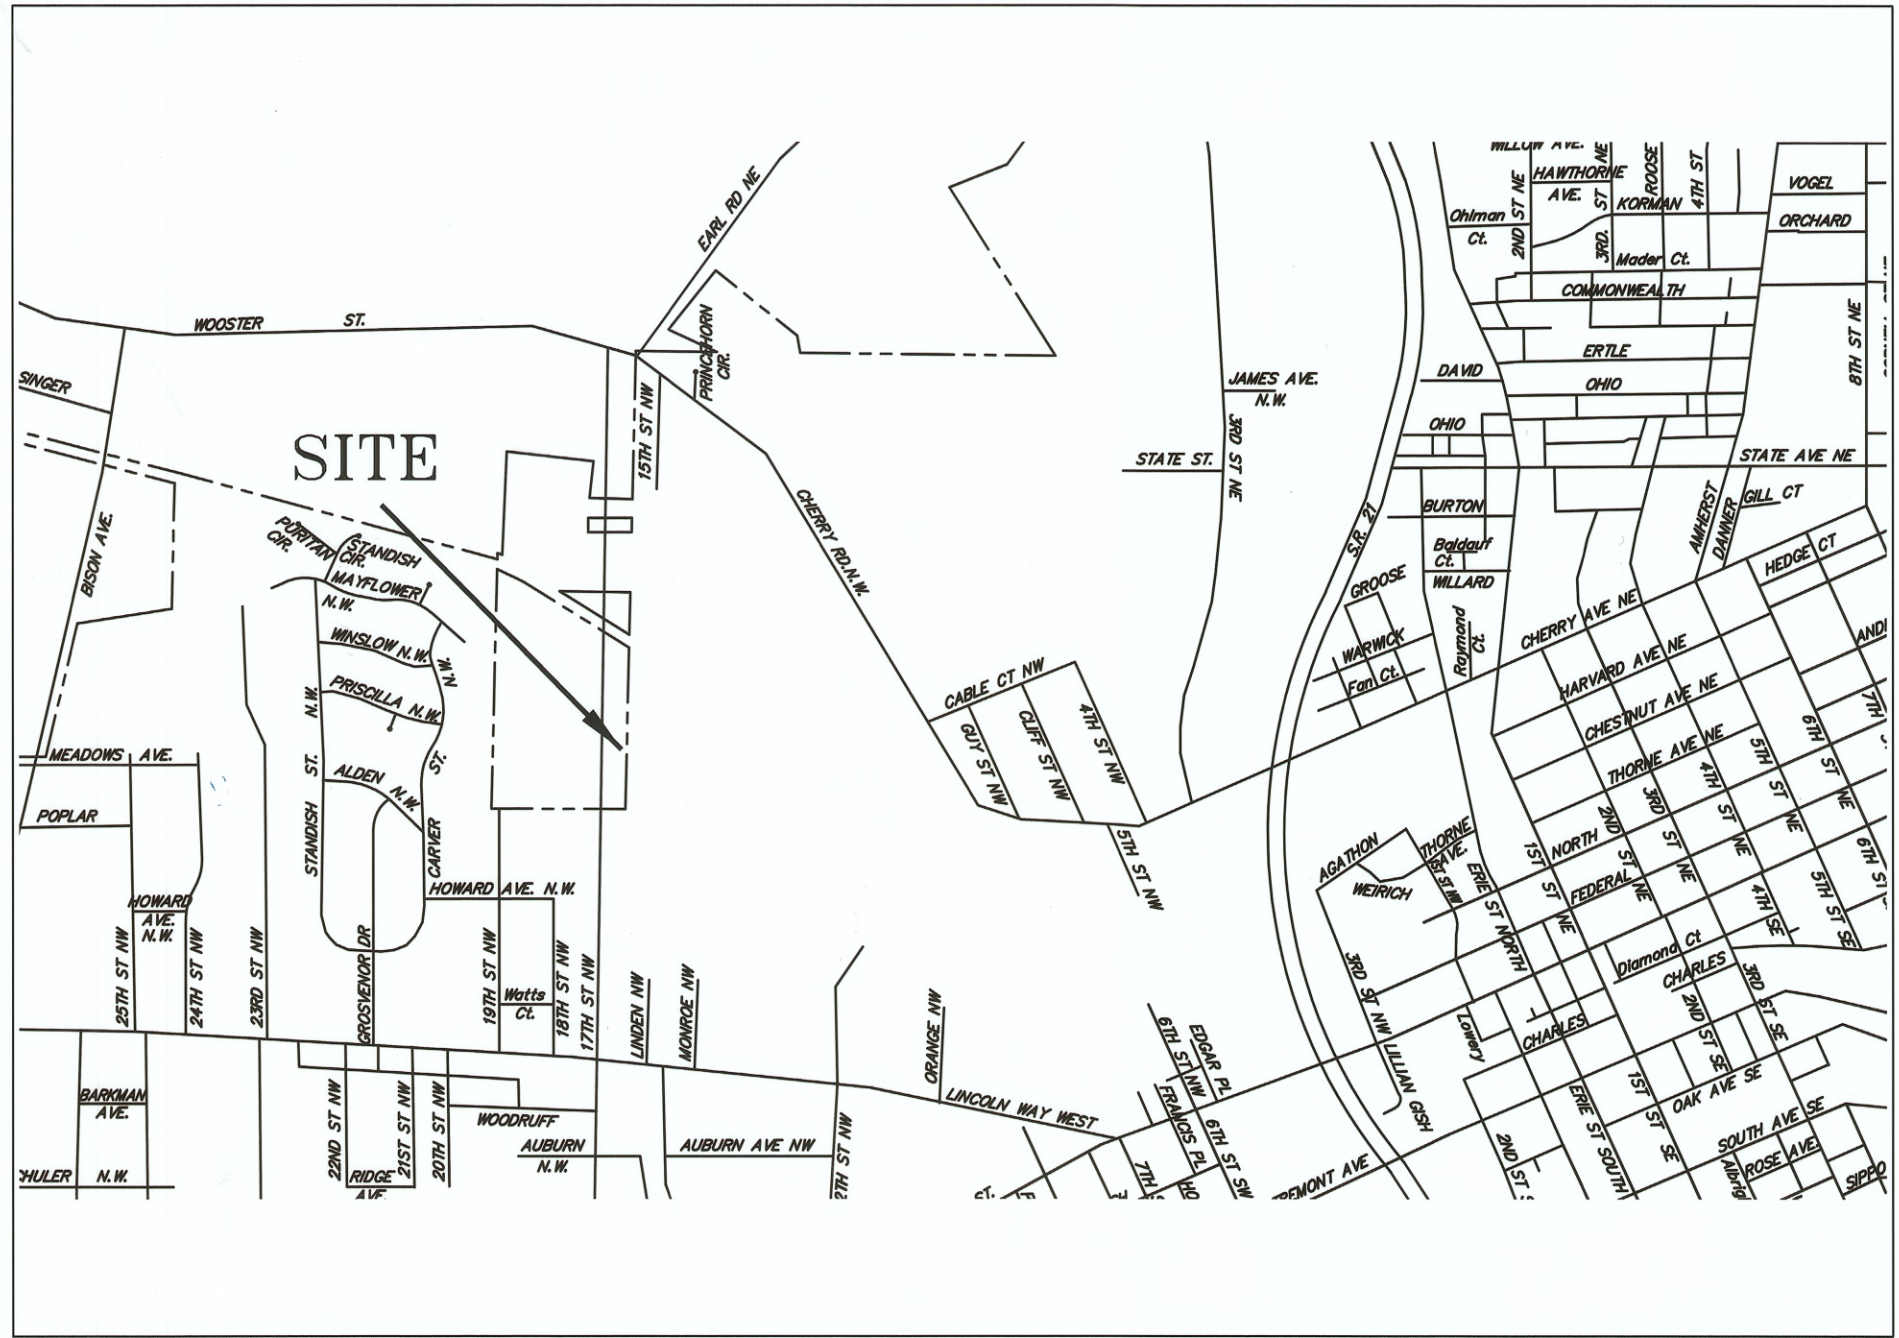

VICINITY MAP

REPLAT OF
LOTS 7932, 7933 & 7934
JOSEPH W. and CHARLENE K. GLICK
IMG #2016-03-24-0010990
PARCELS # 06-08611, 08612 & 08613

located in
CITY OF MASSILLON
MAP No. 11
STARK COUNTY, OHIO

BEARING BASIS

NORTH LINE LOT 17181 BEARING N 89°26'28" E
FROM REPLAT OF LOT IN IMG #2006-12-14-0075641




ACKNOWLEDGEMENTS

KNOWN AS AND BEING ALL OF LOTS 7932, 7933 & 7934 IN THE CITY OF MASSILLON, OHIO

I HEREBY CERTIFY THAT THIS IS A CORRECT PLAT OF A SURVEY MADE BY ME
THIS 26th DAY OF JULY, 2016, IN ACCORDANCE WITH THE MINIMUM STANDARDS
FOR BOUNDARY SURVEYS IN OHIO, PUBLISHED IN CHAPTER 4733-37 OF THE OHIO
ADMINISTRATIVE CODE TO THE BEST OF MY KNOWLEDGE, INFORMATION AND BELIEF.

Jerry L. Nichols
JERRY L. NICHOLS
REGISTERED SURVEYOR NO. 7349

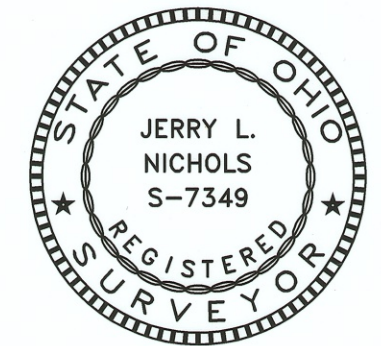


KNOW ALL MEN BY THESE PRESENTS, THAT WE THE UNDERSIGNED OWNERS
OF THE LAND SHOWN ON THIS PLAT DO HEREBY REPLAT OUR LANDS AND
THAT THE SAME WAS MY/OUR FREE ACT AND DEED INDIVIDUALLY.

OWNER: DATE
Joseph W. Glick 8-1-16
JOSEPH W. GLICK
Charlene K. Glick 8-1-16
CHARLENE K. GLICK

STATE OF OHIO
COUNTY OF STARK
BEFORE ME, A NOTARY PUBLIC IN AND FOR SAID COUNTY AND STATE PERSONALLY
APPEARED THE ABOVE SIGNED OWNERS OF THE LAND SHOWN ON THIS PLAT, WHO
ACKNOWLEDGED THAT THEY DID SIGN THE FOREGOING INSTRUMENT AND THAT IT WAS
THEIR FREE ACT AND DEED ACCORDING TO LAW. IN TESTIMONY WHEREOF I HAVE
HEREUNTO SUBSCRIBED MY HAND AND AFFIXED MY OFFICIAL SEAL
THIS 1st DAY OF August, 2016.

Margaret J. Rich
NOTARY PUBLIC
MY COMMISSION EXPIRES April 15, 2018

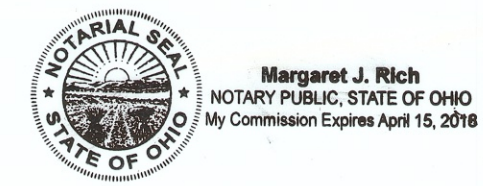

CITY PLANNING COMMISSION
APPROVED BY THE PLANNING COMMISSION OF THE CITY OF MASSILLON AT A
MEETING HELD August 10, 2016
David L. Smith SECRETARY
Goddard CHAIRMAN

CITY ENGINEER
I HEREBY APPROVE THIS PLAT AND ASSIGN LOT NUMBERS SHOWN HEREON.
David Krock
CITY ENGINEER
DAVID KROCK, P.E., P.S.

COUNTY AUDITOR
ENTERED FOR TRANSFER THIS 17th DAY OF October, 2016
Alan Harold
COUNTY AUDITOR ALAN HAROLD
JASON FROST

COUNTY RECORDER
RECEIVED FOR RECORD THIS 20th DAY OF October, 2016
RECORDED IN IMG 201610200042386 THIS 20th DAY OF October, 2016
Rick Campbell
COUNTY RECORDER




PERTINENT DOCUMENTS

DEEDS AS SHOWN
CITY TAX MAP No 11
PLAT BOOK 17 PG. 45 (LOTS 4172 & 4173)
SCHEDULE OF LOTS BOOK 3 PAGE 199
PLAT BOOK 51 PG. 145 (SAN. SEWER EASEMENT)

OWNERSHIP

JOSEPH TAVCAR JR.	WEST HALF LOT 7931	OIR 2000-038190
JOHN M. JENKINS	EAST HALF LOT 7931	2014-02-28-0007011
VICTORIA A. LECOUNT	LOT 17181	2016-03-23-0010819

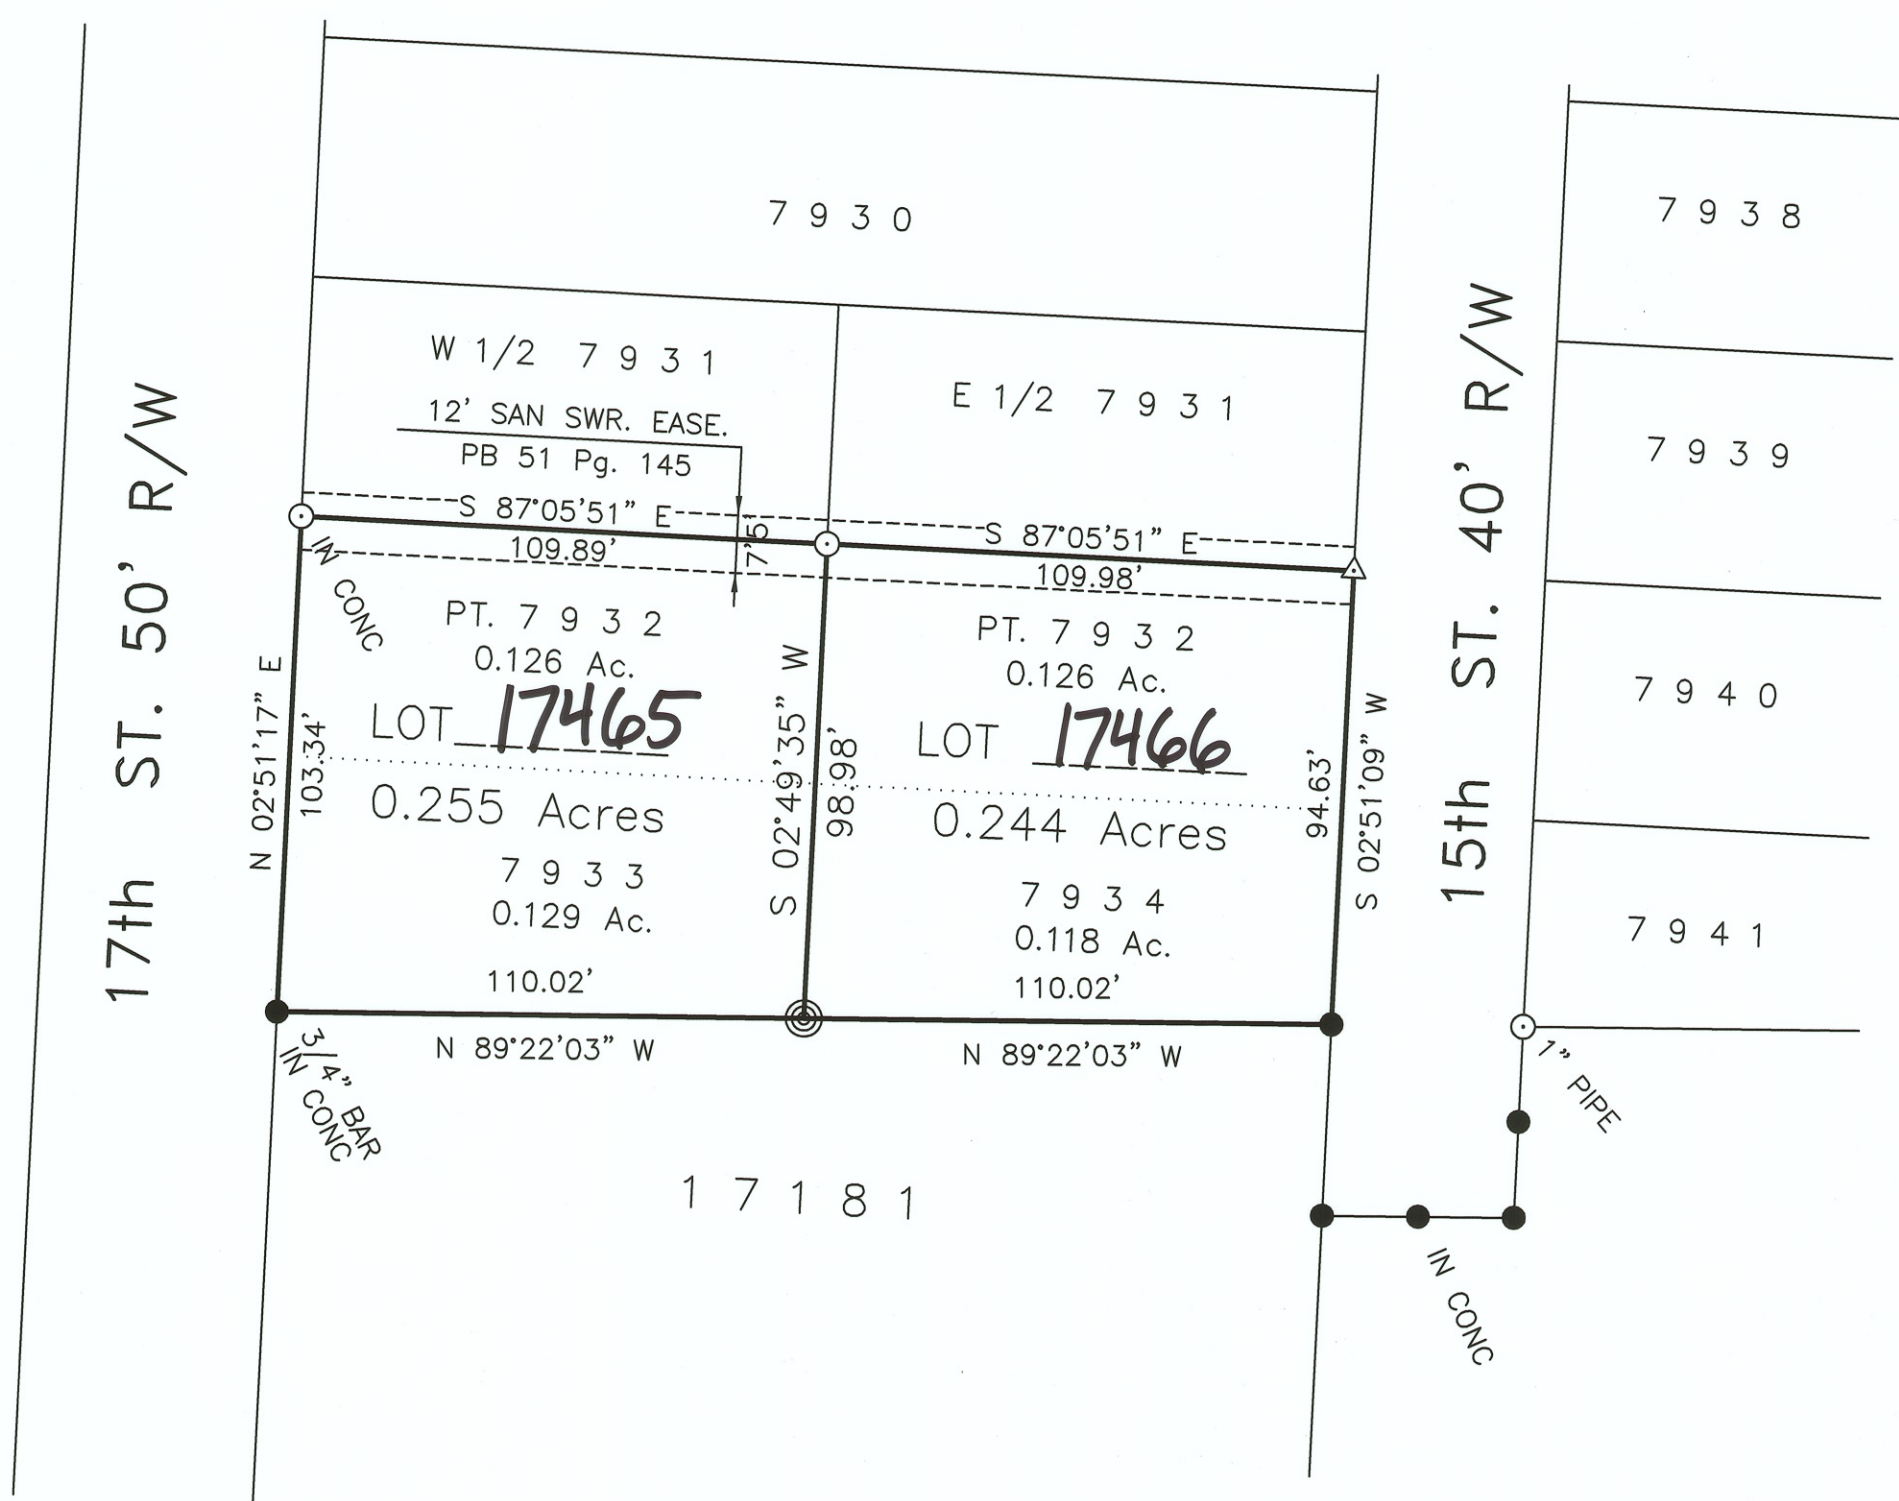

NICHOLS FIELD SERVICES, INC
707 NAVARRE Rd. SW
CANTON, OHIO 44707
TEL (330) 453-6688
FAX (330) 453-1764
nfsi2000@sbcglobal.net
NFSI

1/2" PINCHED PIPE FOUND
PK / MAG NAIL SET
MON, FOUND & USED

HARPER CAPPED BAR FOUND
3/4" PINCHED PIPE FOUND
#5 REBAR W/JLN #7349 CAP SET

SCALE 1" = 40'
0' 40' 80' 120'

LEGEND